
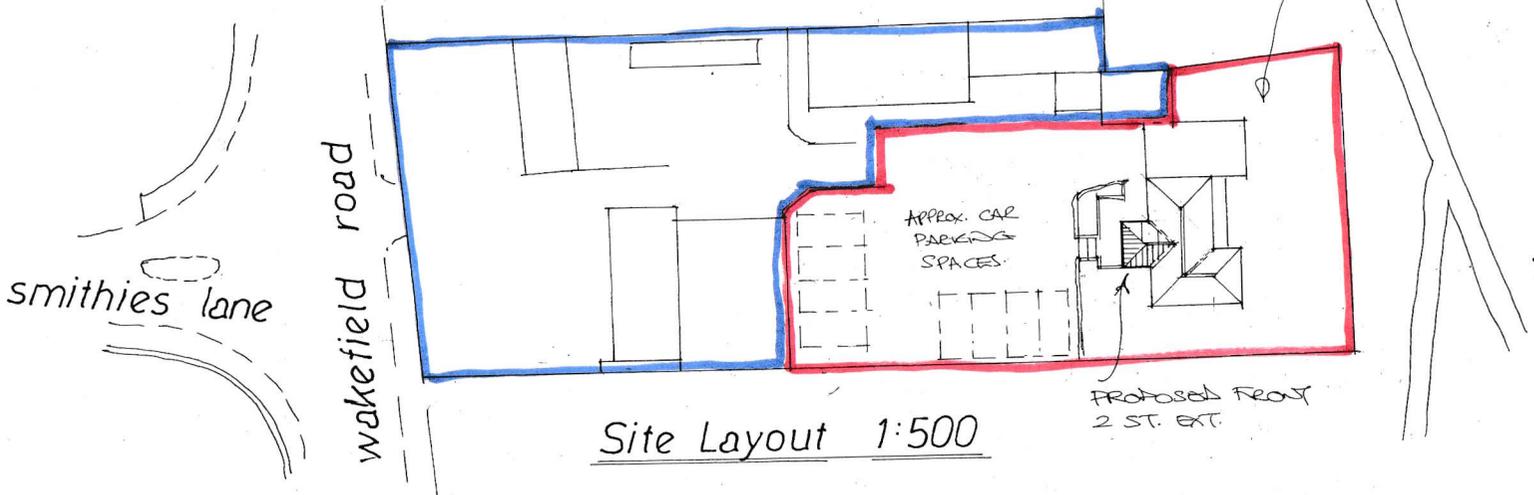


Location Plan  
1:1250

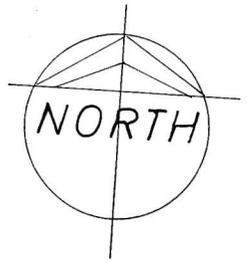

Site Layout 1:500

Rev	Notes	Date

B/Regs:

Planning:

**Garry Greetham Associates**  
Residential Design Consultant  
Westwood House  
18 Carr Lane  
Tankersley  
Barnsley S75 3BE  
Tel 07786062364

PROJECT	Extension & Alterations
CLIENT	Mr. Mark Crawshaw
TITLE	Site & Location Layouts
ADDRESS	'Hillside', Wakefield Road, Barnsley. S71 1NE
DRAWN BY	ggg
SCALE	scale @ A3
DATE	May 25
DRAWING No	509-01
REV	

Member of the Chartered Institute of Architectural Technologists