

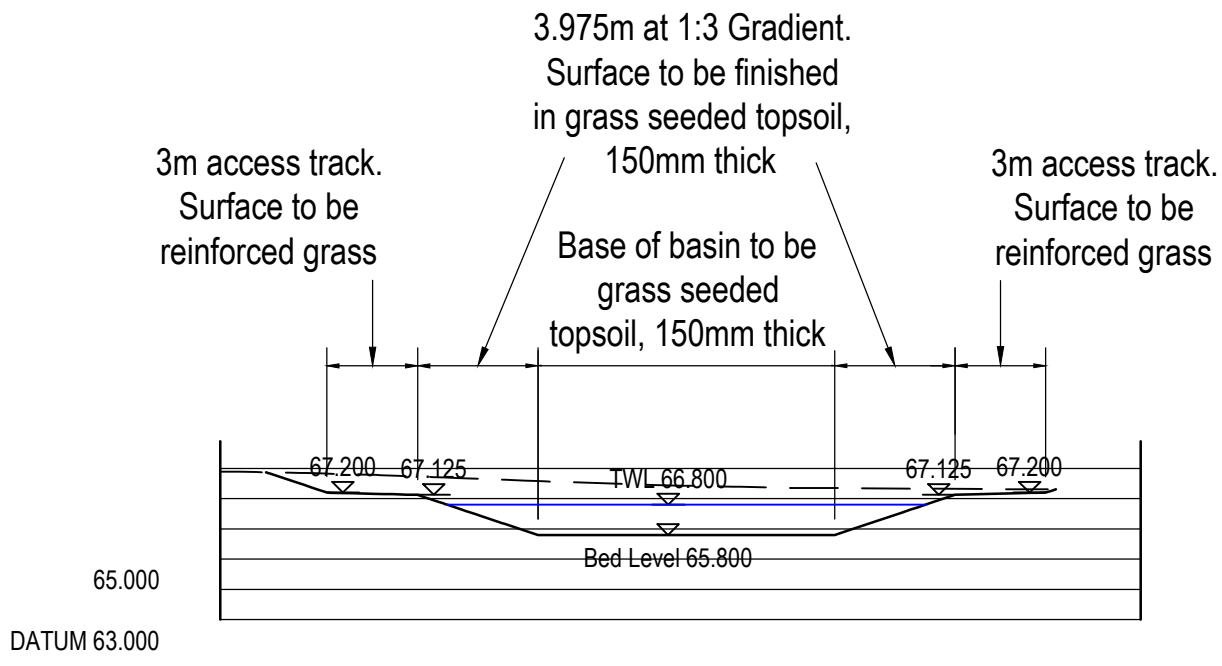


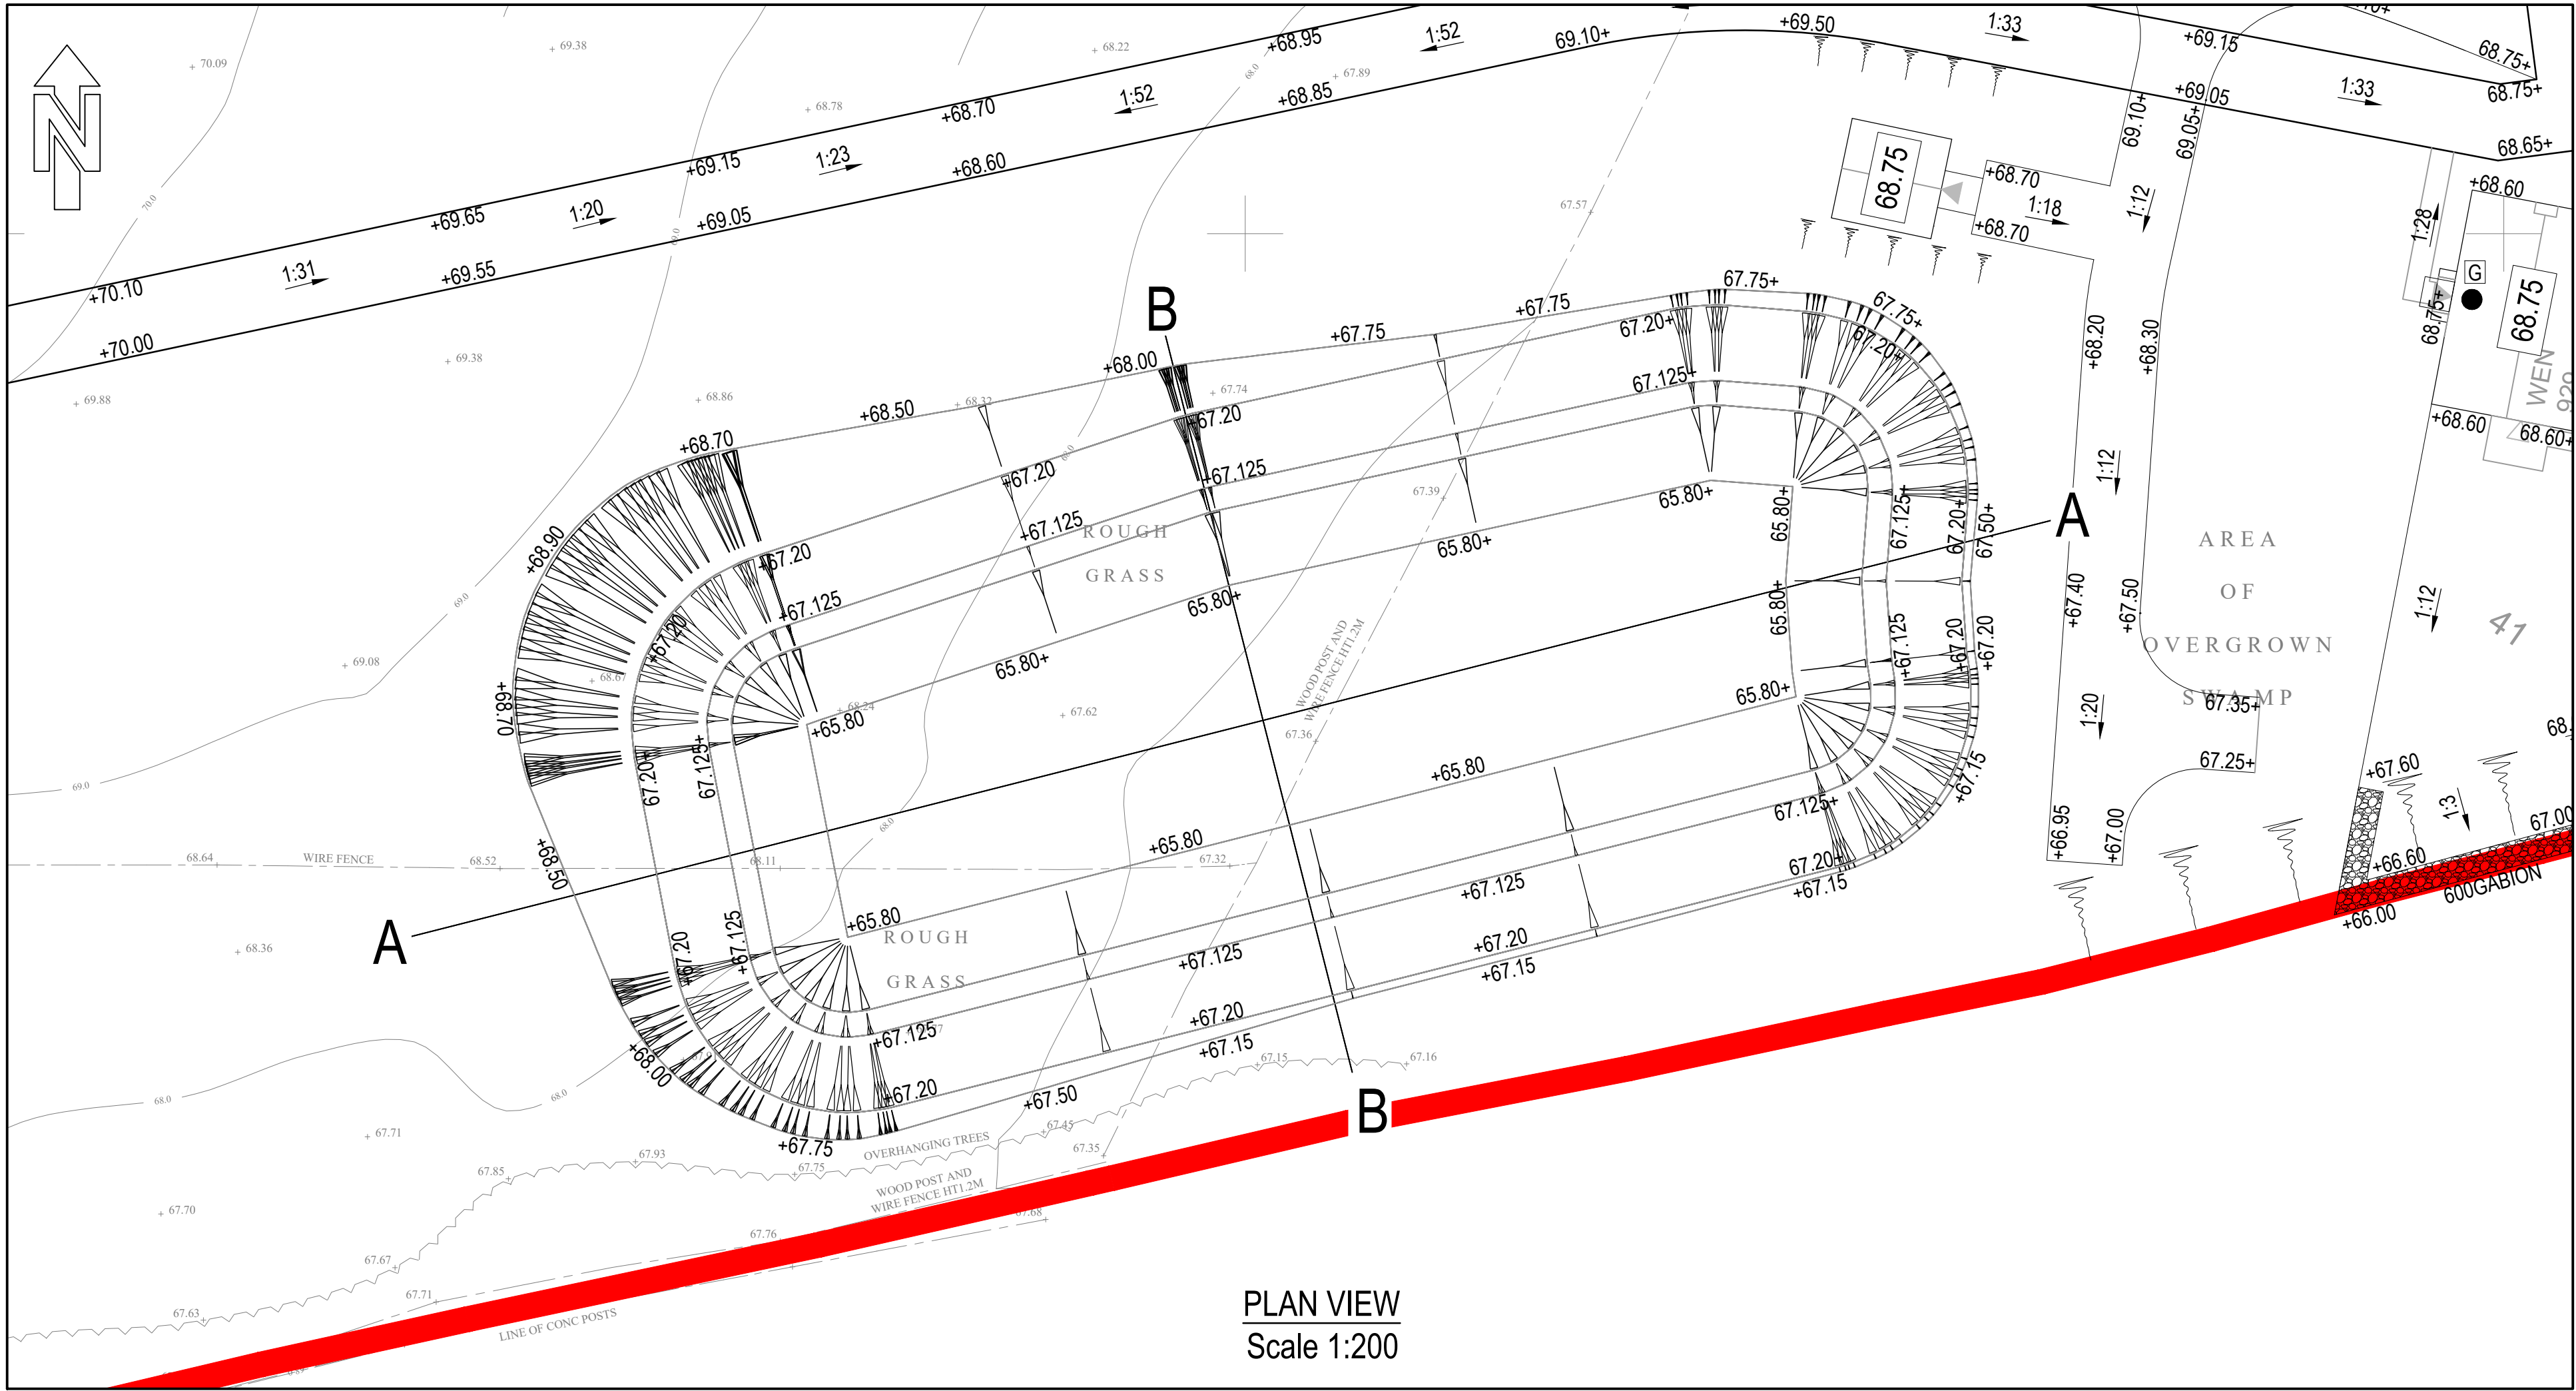

CHAINAGE	0.000	1.518	10.000	20.000	27.366	27.636	30.441
BASIN LEVEL		67.870	66.969	65.800	67.311		
EXISTING LEVEL	67.896		67.603	67.349	67.305		

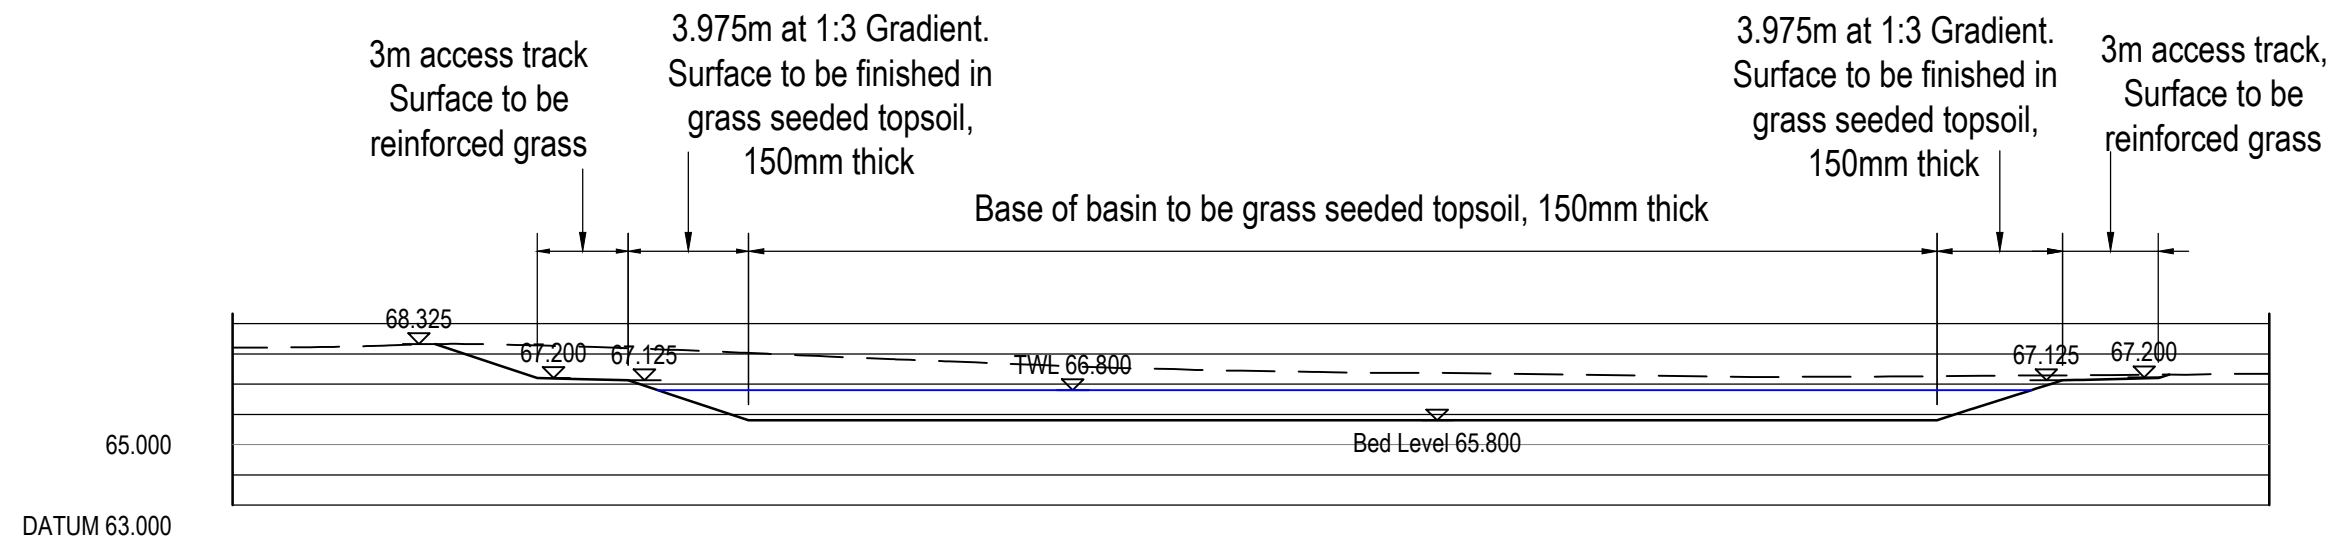

CHAINAGE	0.000	6.704	10.000	20.000	30.000	40.000	50.000	60.000	64.058	67.358
BASIN LEVEL		68.325	67.228	65.800	65.800	65.800	65.800	66.960	67.313	
EXISTING LEVEL	68.202		68.282	67.900	67.516	67.367	67.234	67.287		67.343

BASIN SECTIONS
Scale 1:250

P01	First Issue.	GT	GH	05.04.2023
REV	DESCRIPTION	SIG	CHK	DATE

DUCHY HOMES

DARTON LANE

BASIN DETIALS

Eastwood

CONSULTING ENGINEERS

St Andrew's House
23 Kingfield Road
Sheffield, S11 9AS

T: 0114 255 4554
E: mail@eastwoodce.com
eastwoodce.com

ECE PROJECT No	SCALE AT A1	STATUS	SUITABLE FOR
47509	AS NOTED	S0	Initial
DRAWING NUMBER			
47509 - ECE - XX - XX - DR - C - 0028	P01	REV	
Project	Originator	Zone	Level
Type	Role	Number	