



- 1) This drawing and the design and details depicted thereon are the copyright of Peter Dimberline Chartered Architect.
- 2) All dimensions on this drawing are to be checked by the Contractor and any discrepancies are to be reported to the Architect.
- 3) Do not scale critical dimensions off this drawing.
- 4) Contractor to ensure that all Health & Safety requirements (CDM Regulations) in relation to this project will be complied with.

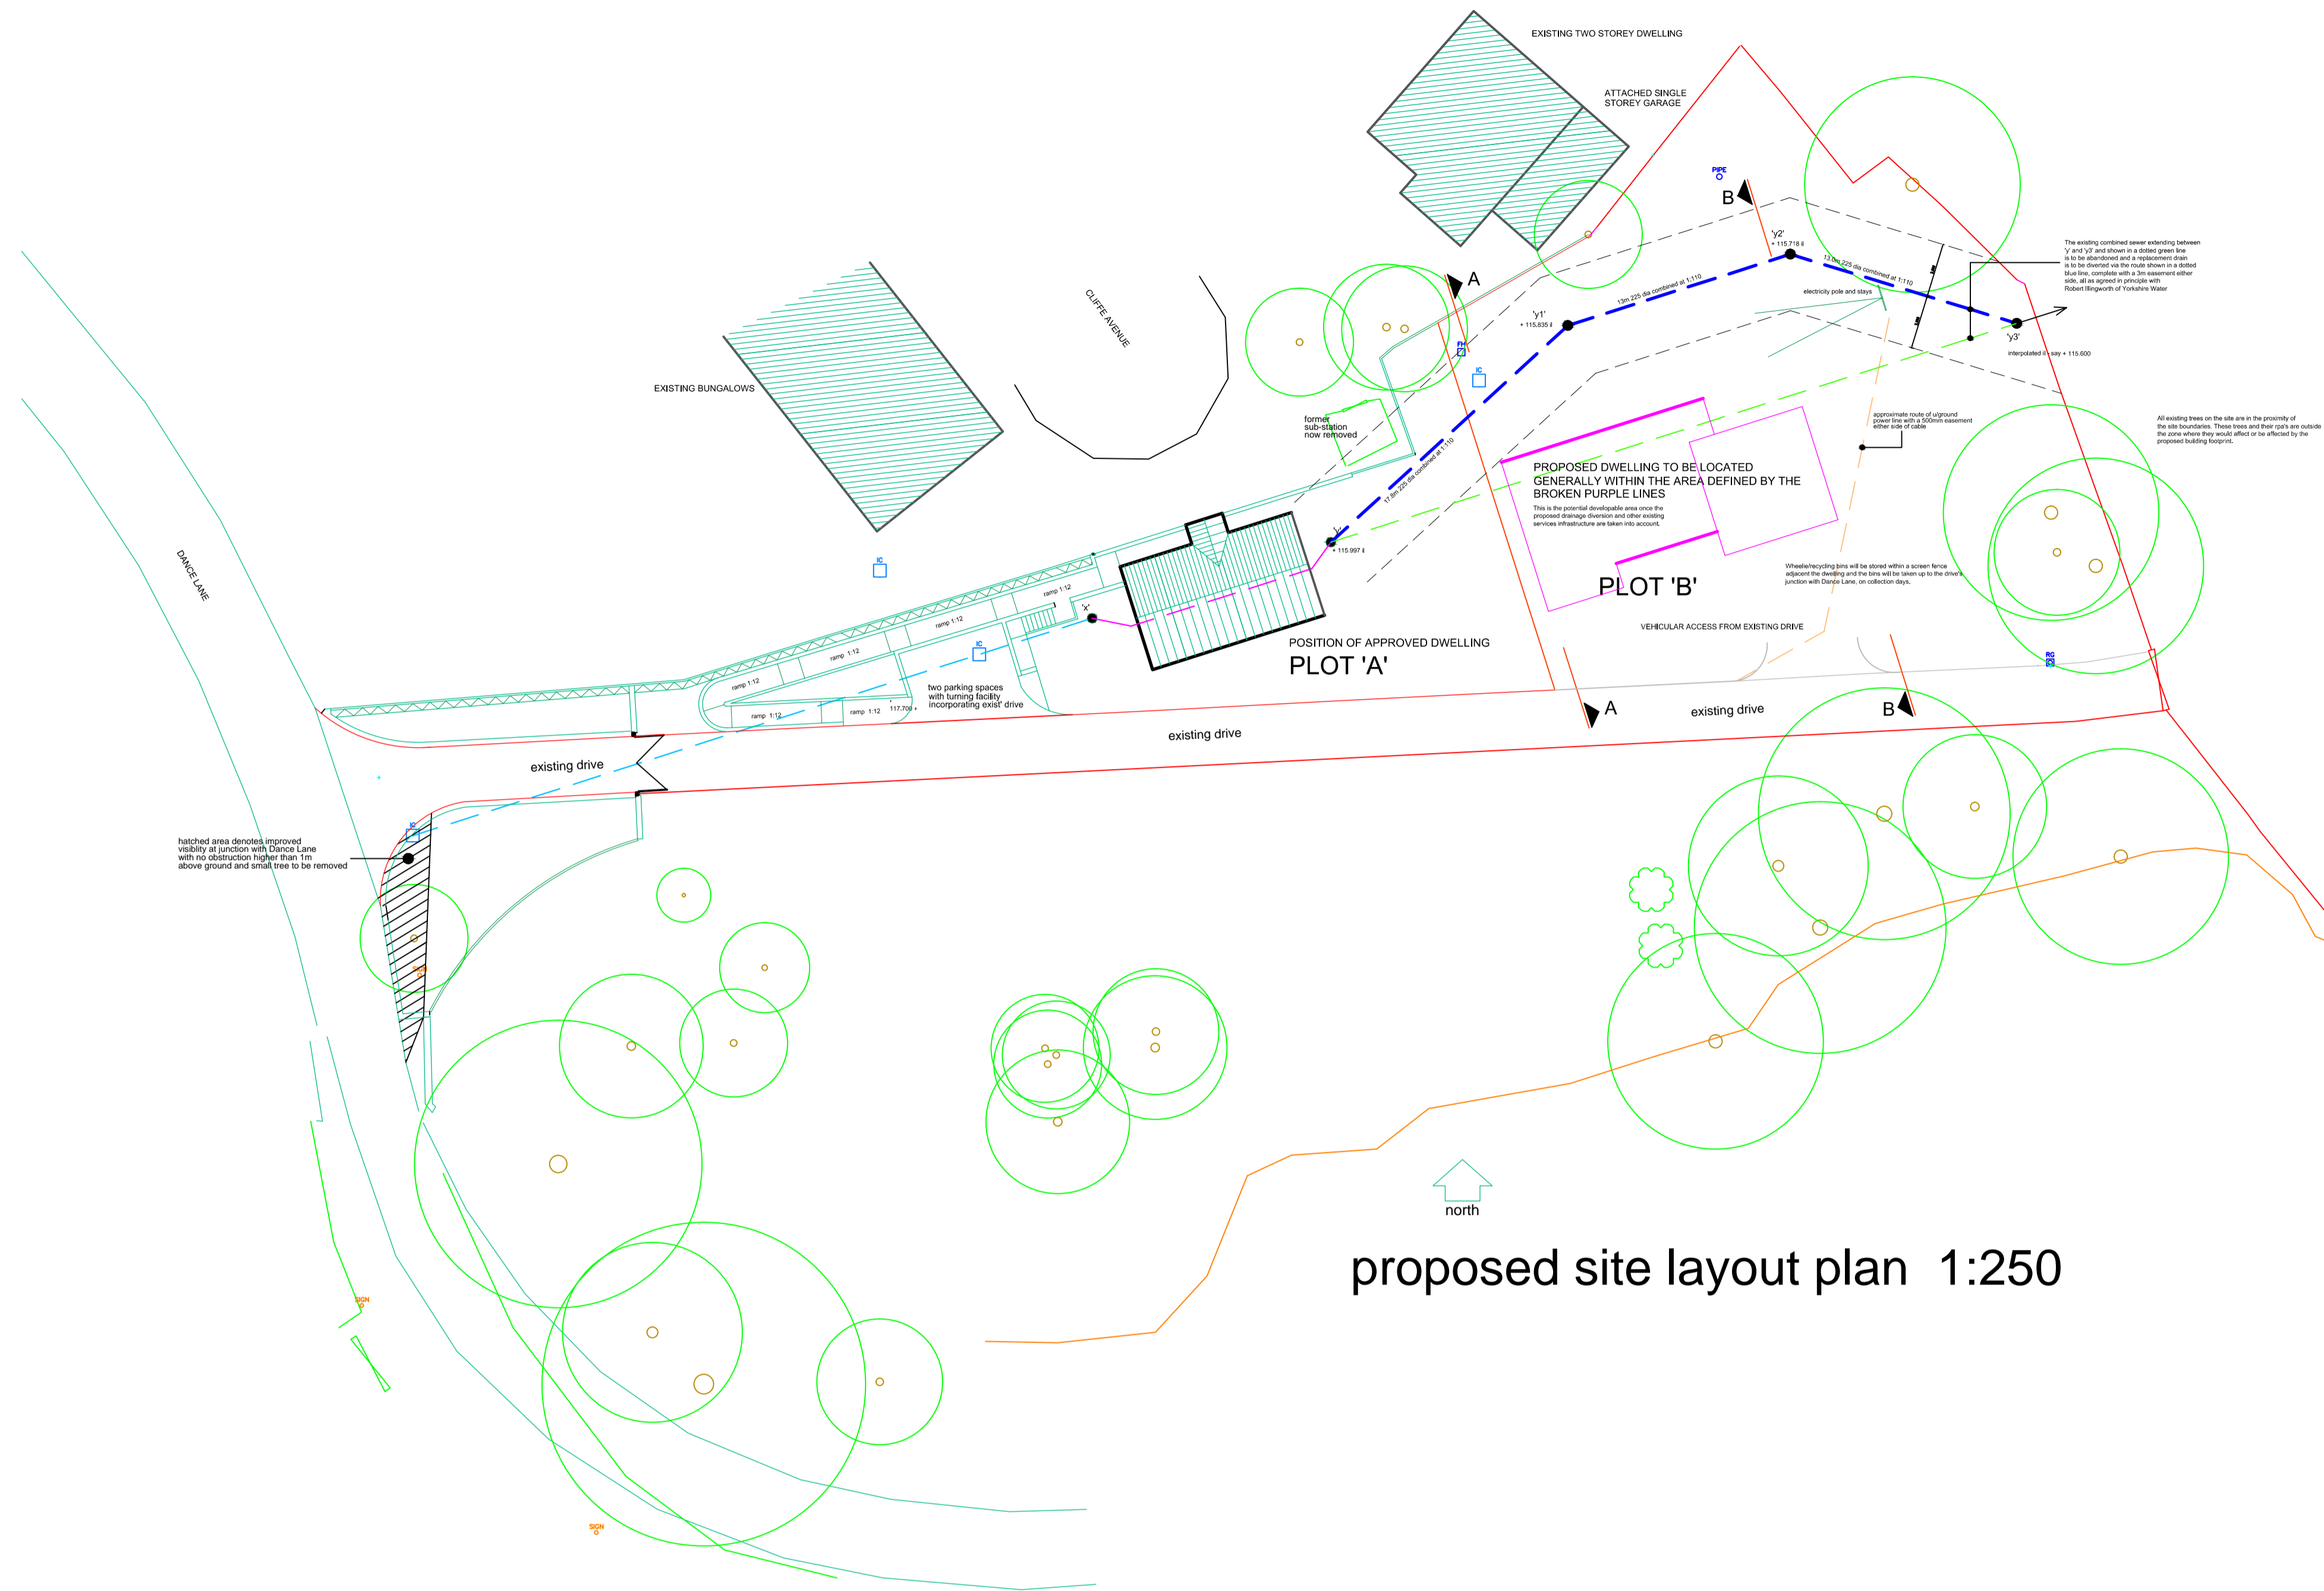


proposed site layout plan 1:250

images to show the intended scale of the proposed dwelling 1:250

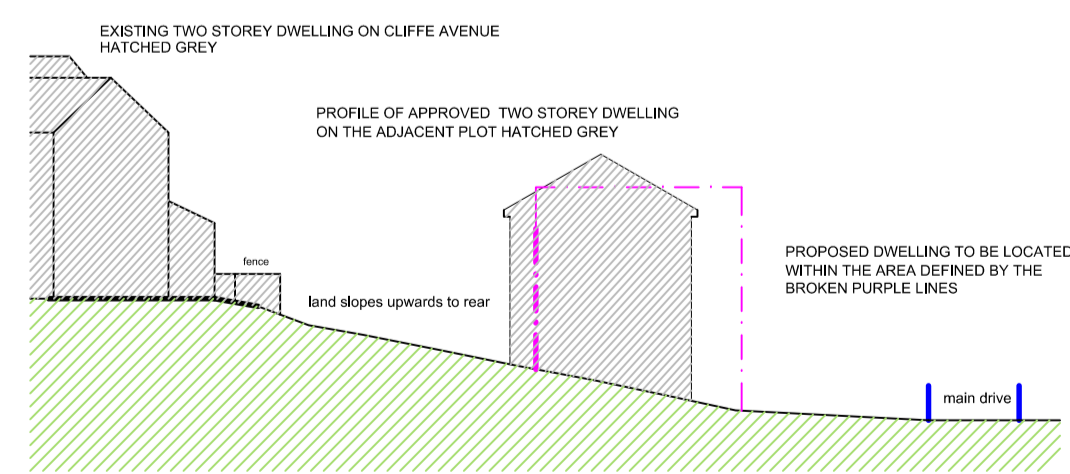

sectional elevation 'A - A'

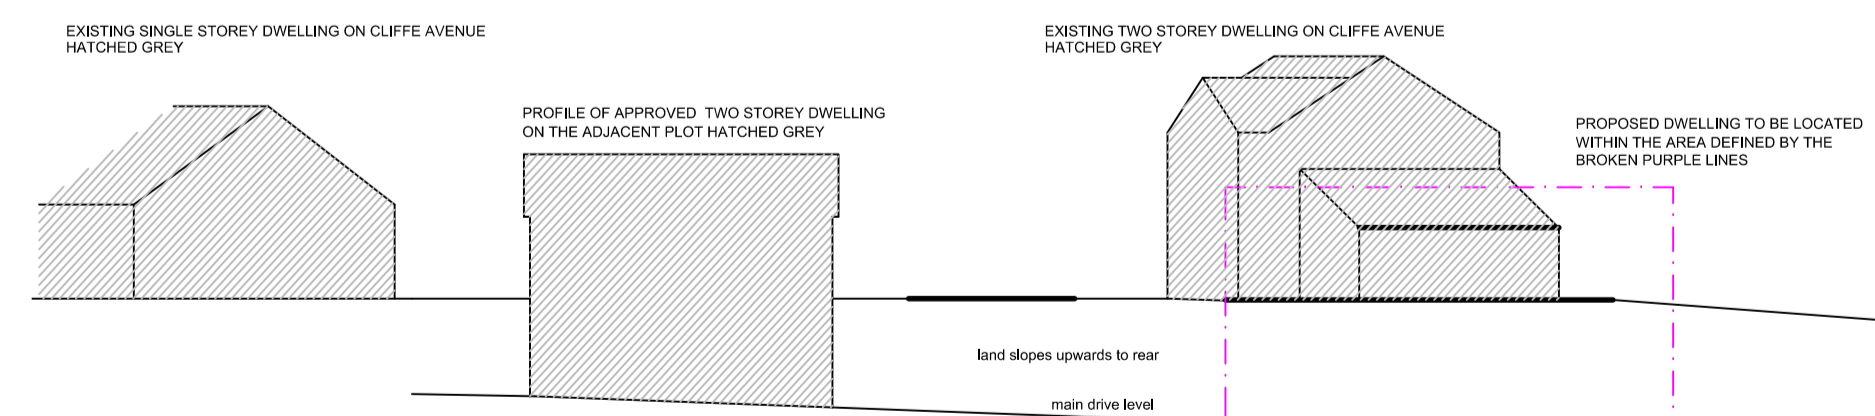

sectional elevation along main drive



sectional elevation 'B - B'

REVISIONS

PETER DIMBERLINE Dip Arch, RIBA
CHARTERED ARCHITECT

2 TIPSEY COURT, STAINCROSS
BARNSELY, S75 6FZ

tel/fax (01226) 390947
email: pdimberline@tiscali.co.uk

CLIENT
PDCA

PROJECT
Proposed detached dwelling

LOCATION
Plot 'B', Site off Dance Lane,
Crane Moor, Barnsley

DRAWING
Proposed site layout and sectional
elevations to show likely scale of dwelling

SCALES 1:250 DATE Dec '21

DRWG No. 2021/08/02 DRAWN BY
PD