




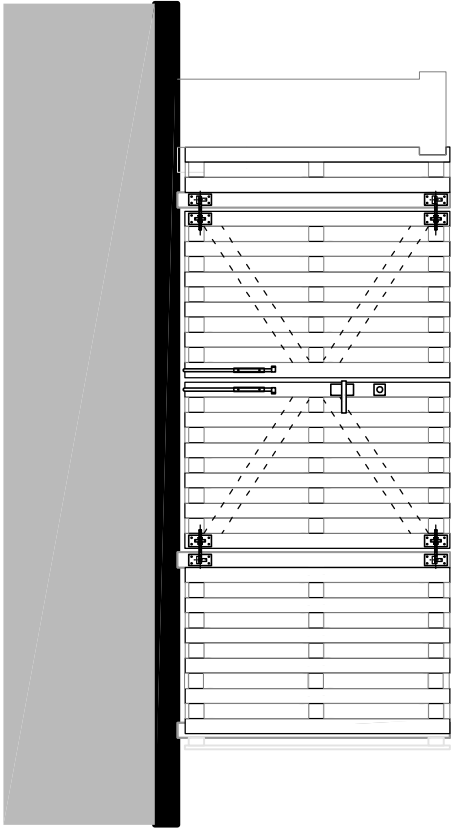


LEFT ELEVATION (1) (1:50)

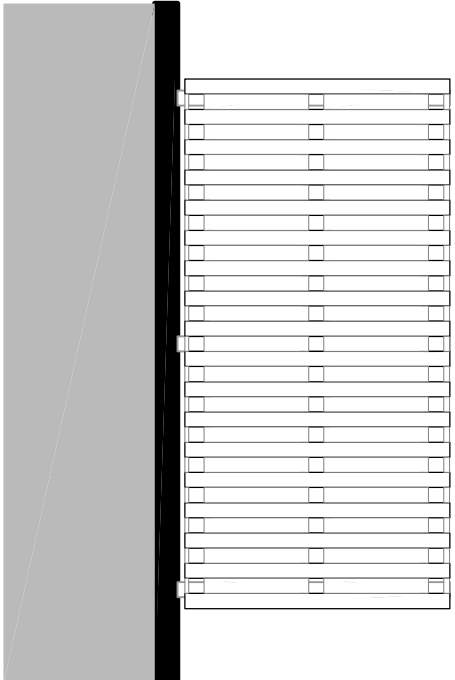



FRONT ELEVATION (2) (1:50)

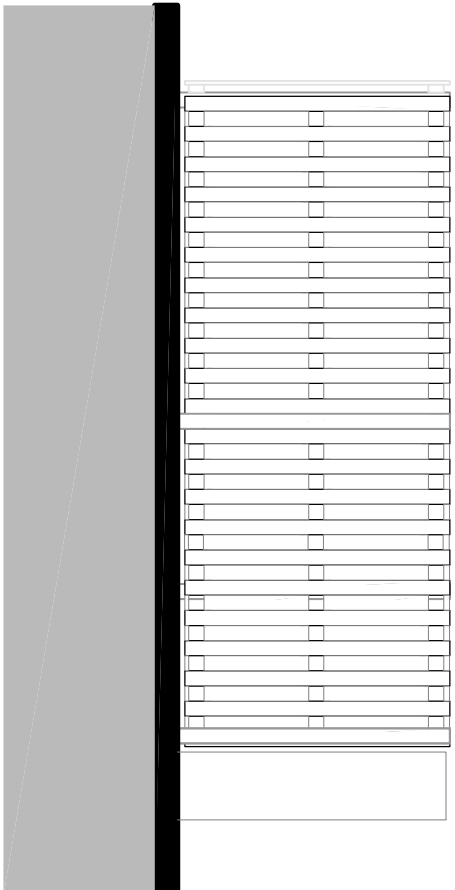


RIGHT ELEVATION (3) (1:50)

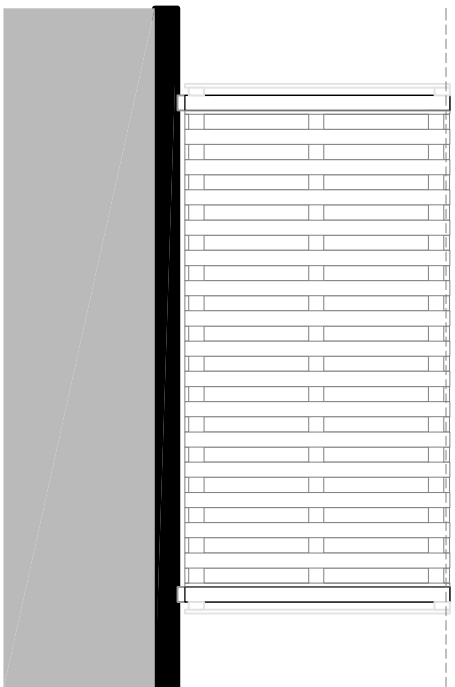


REAR ELEVATION (4a) (1:50)

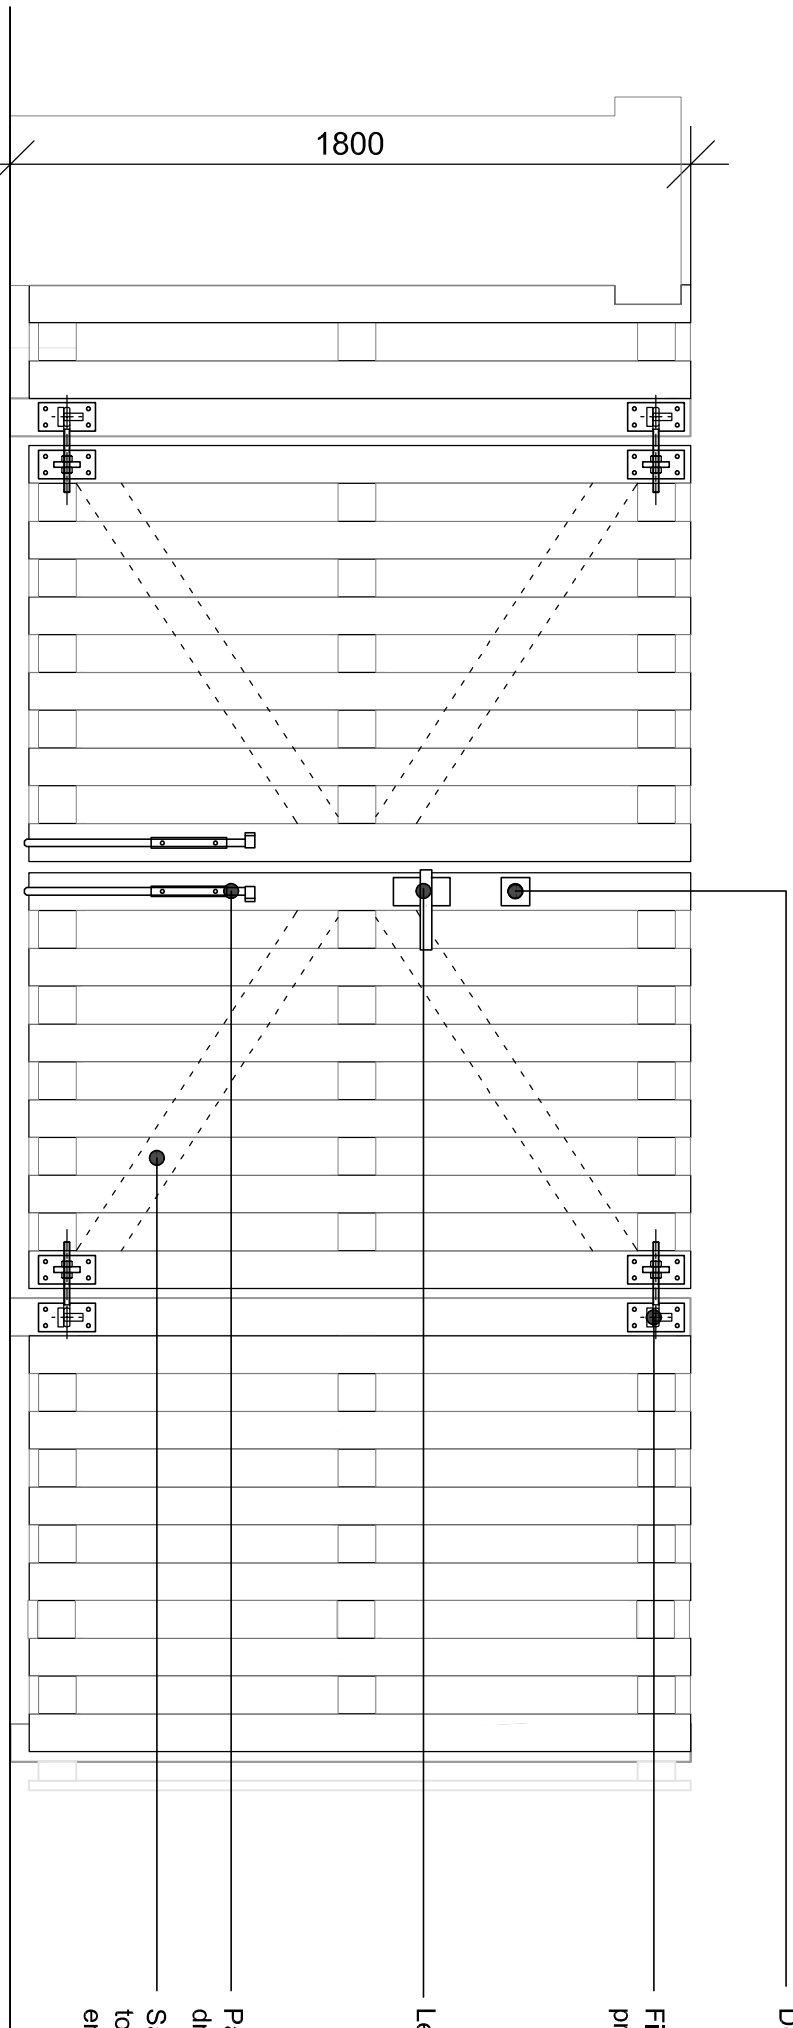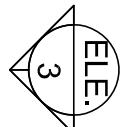

ELEVATION TO DOUBLE GATE (1:20)

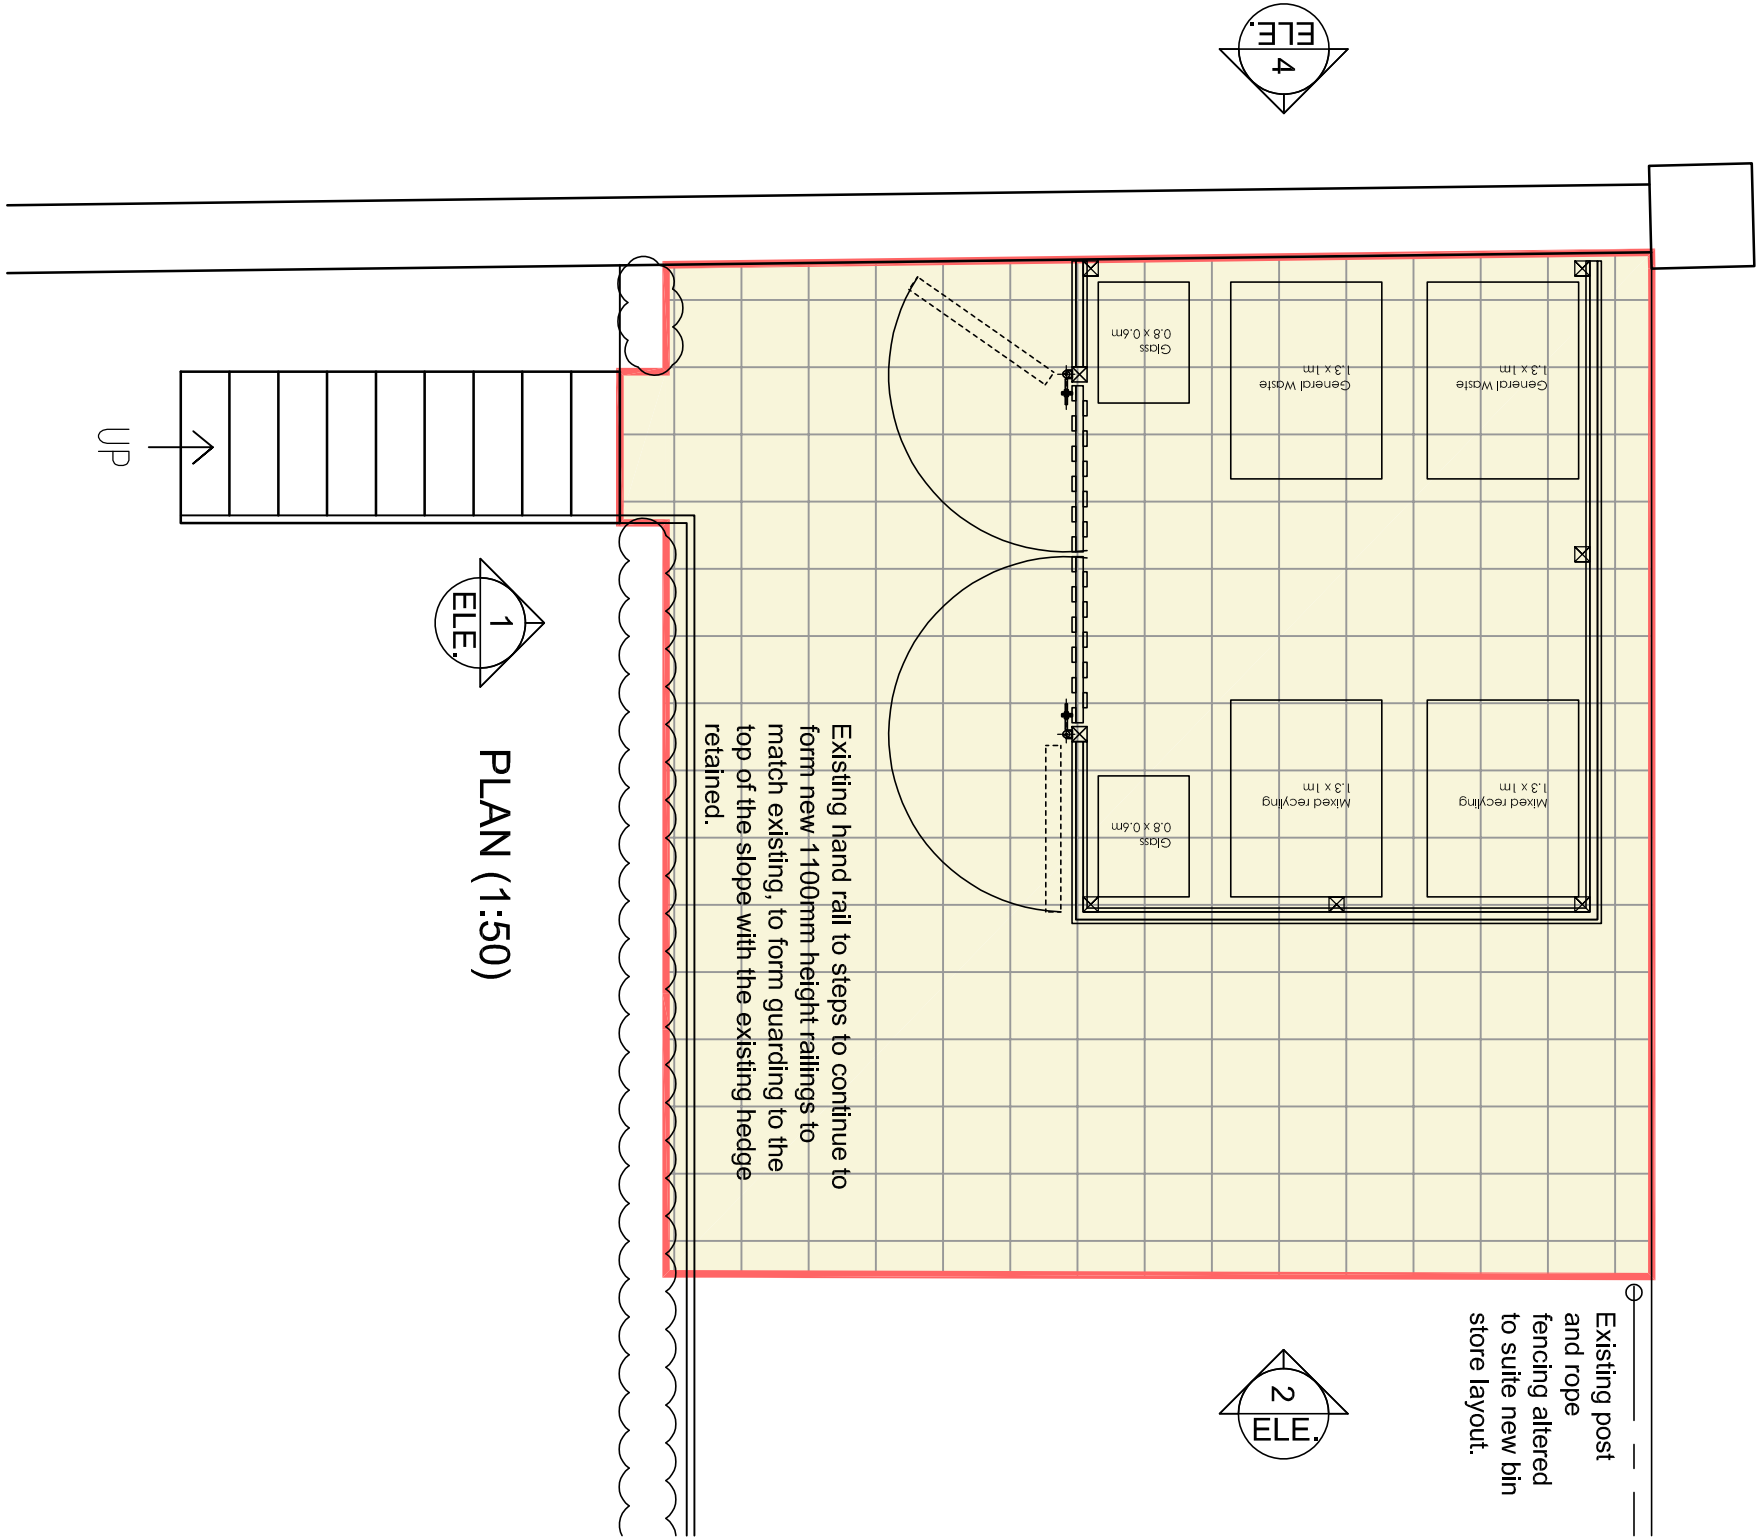

PLAN (1:50)

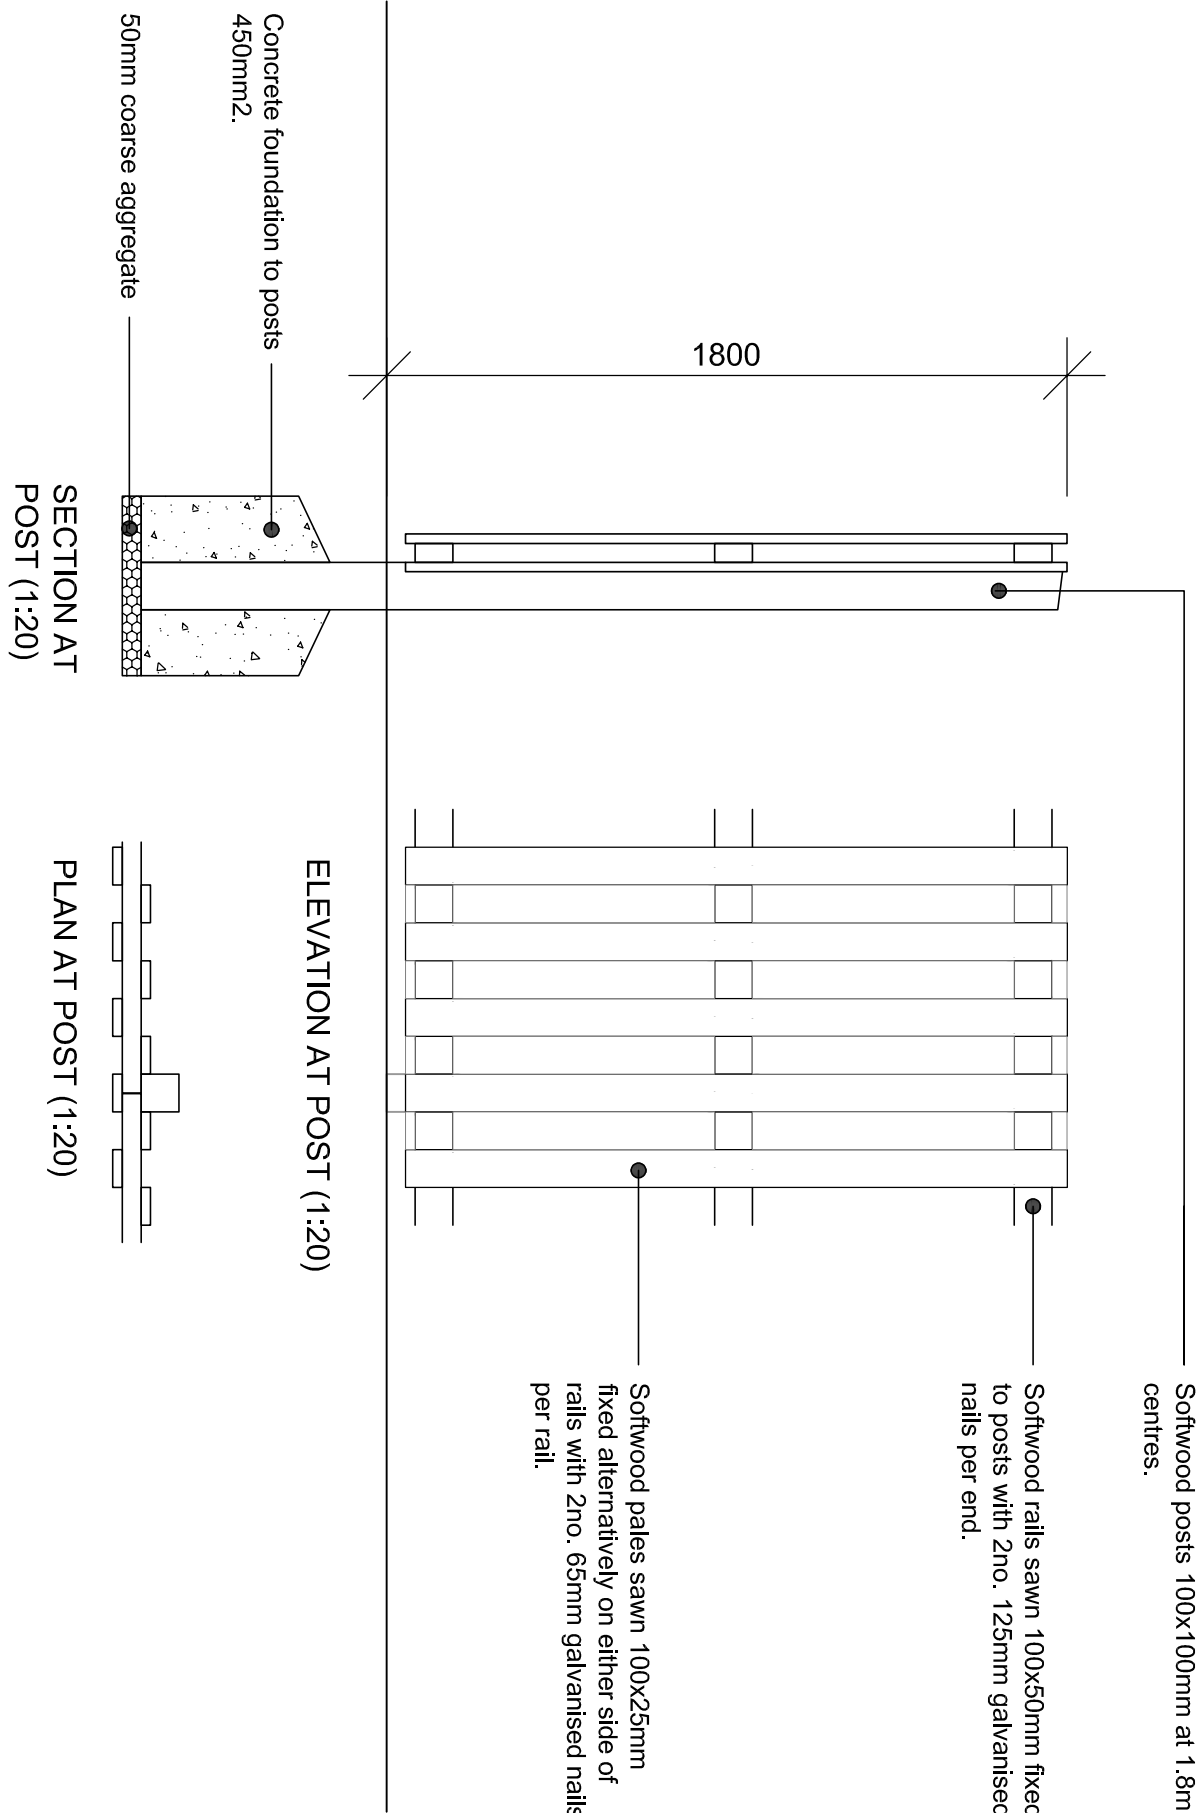

ELEVATION AT POST (1:20)

PLAN AT POST (1:20)

SECTION AT POST (1:20)