

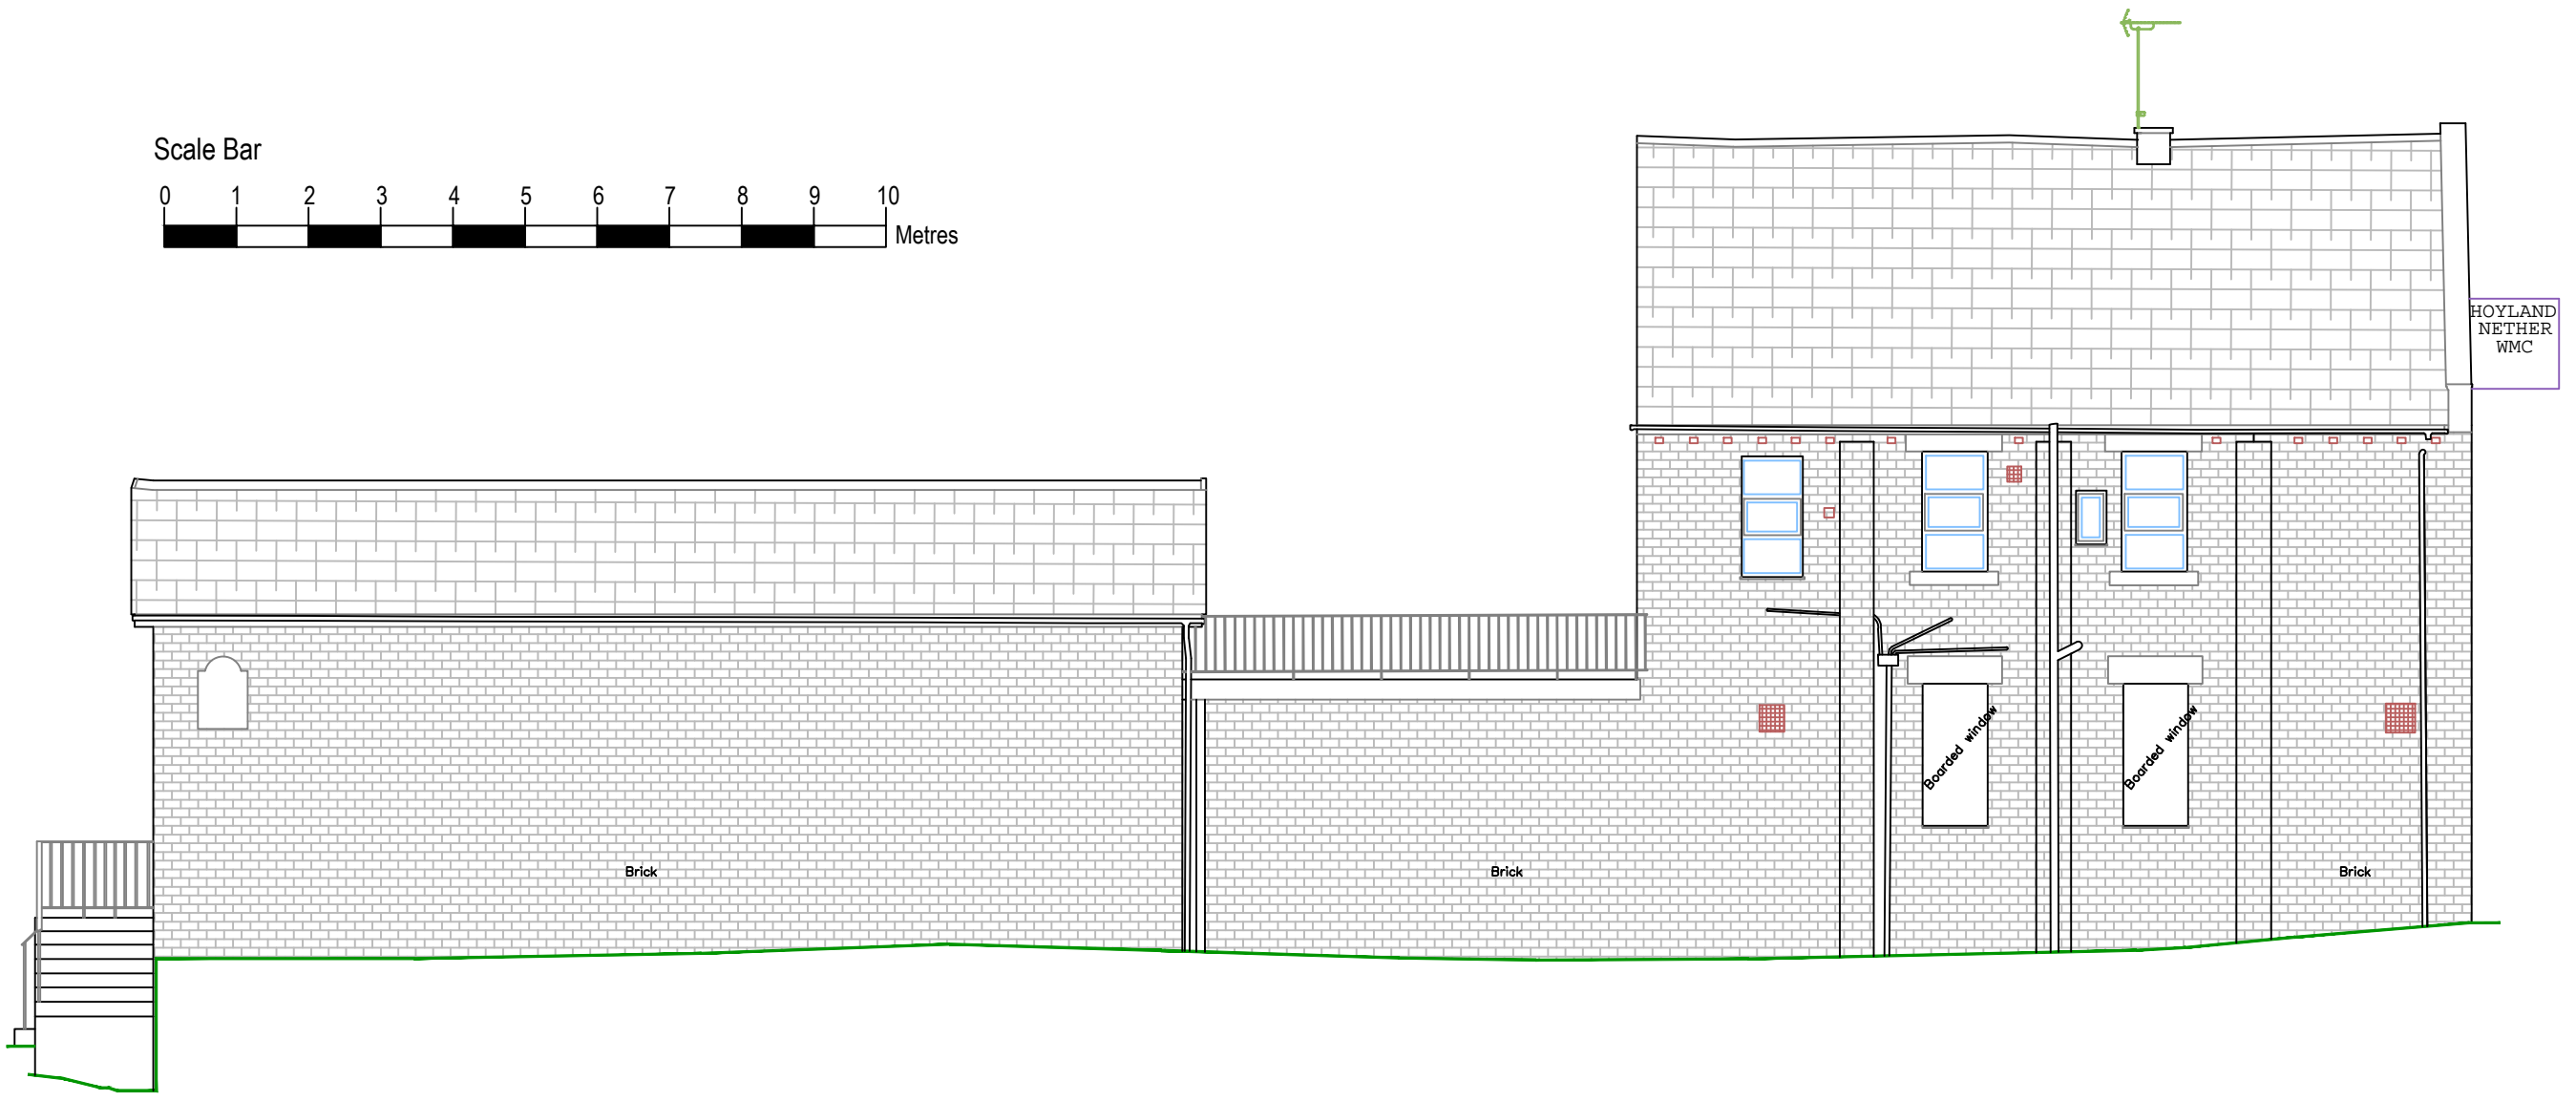


All dimensions must be checked on site and not scaled from this drawing  
 © copyright

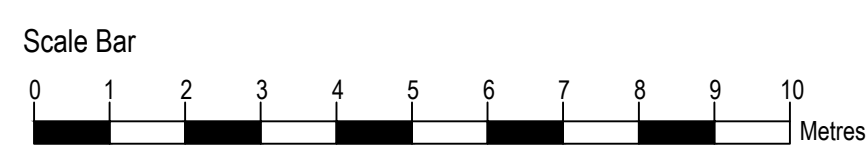


Existing Elevation facing North

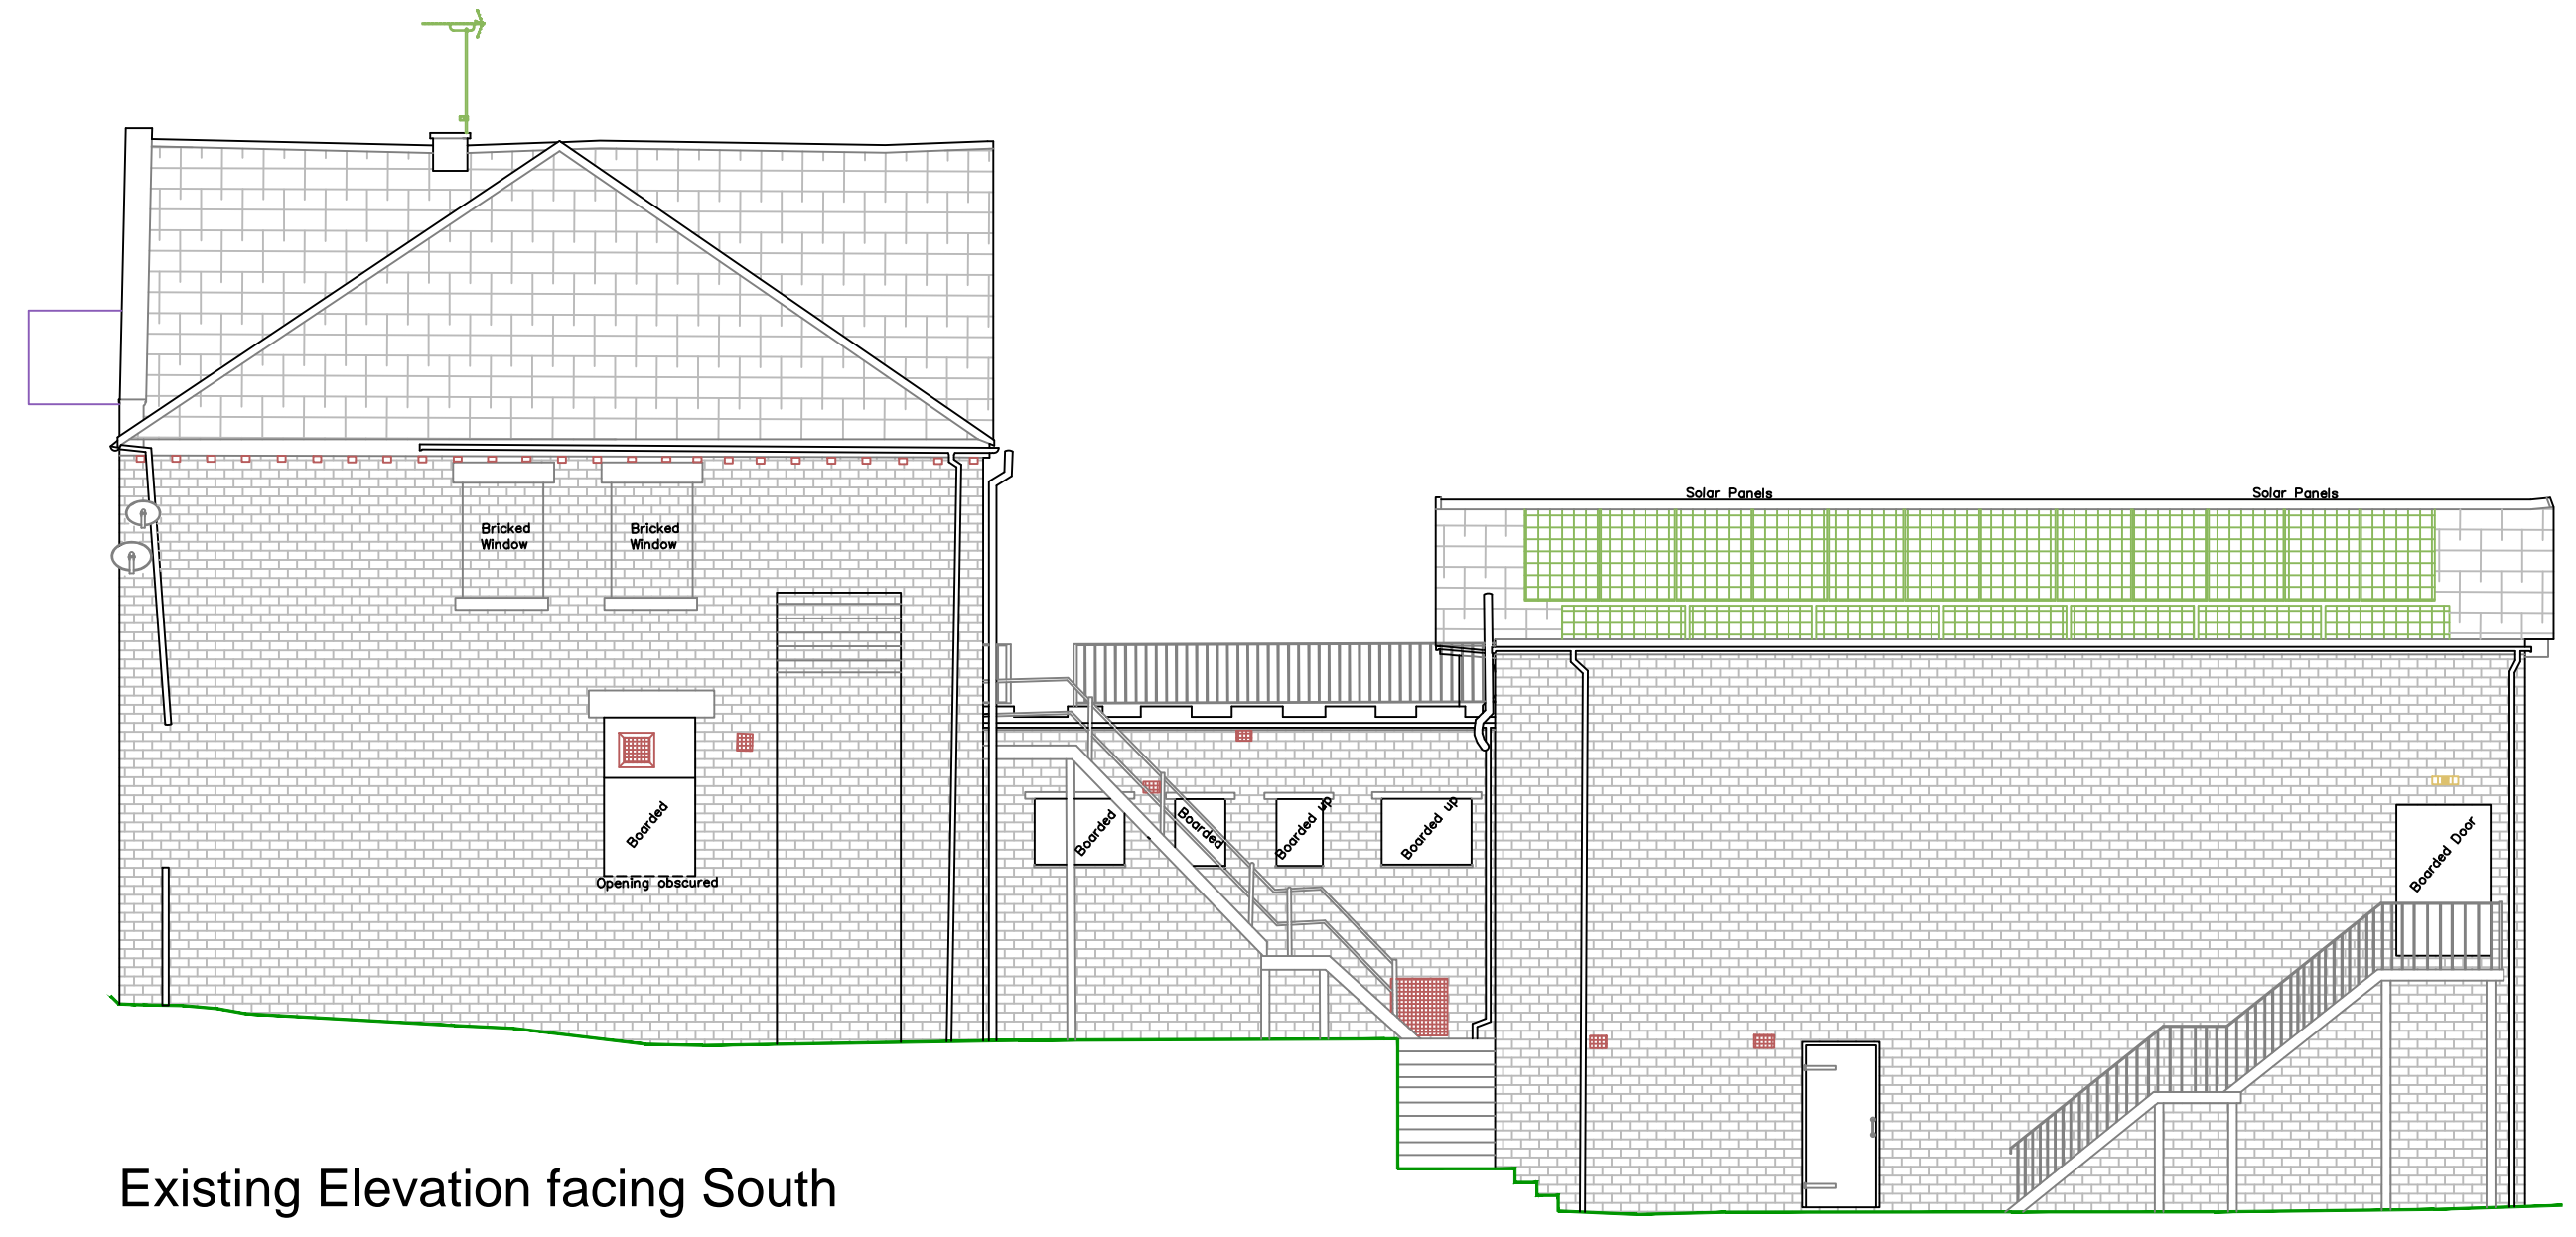


Existing Elevation facing South

Scale Bar

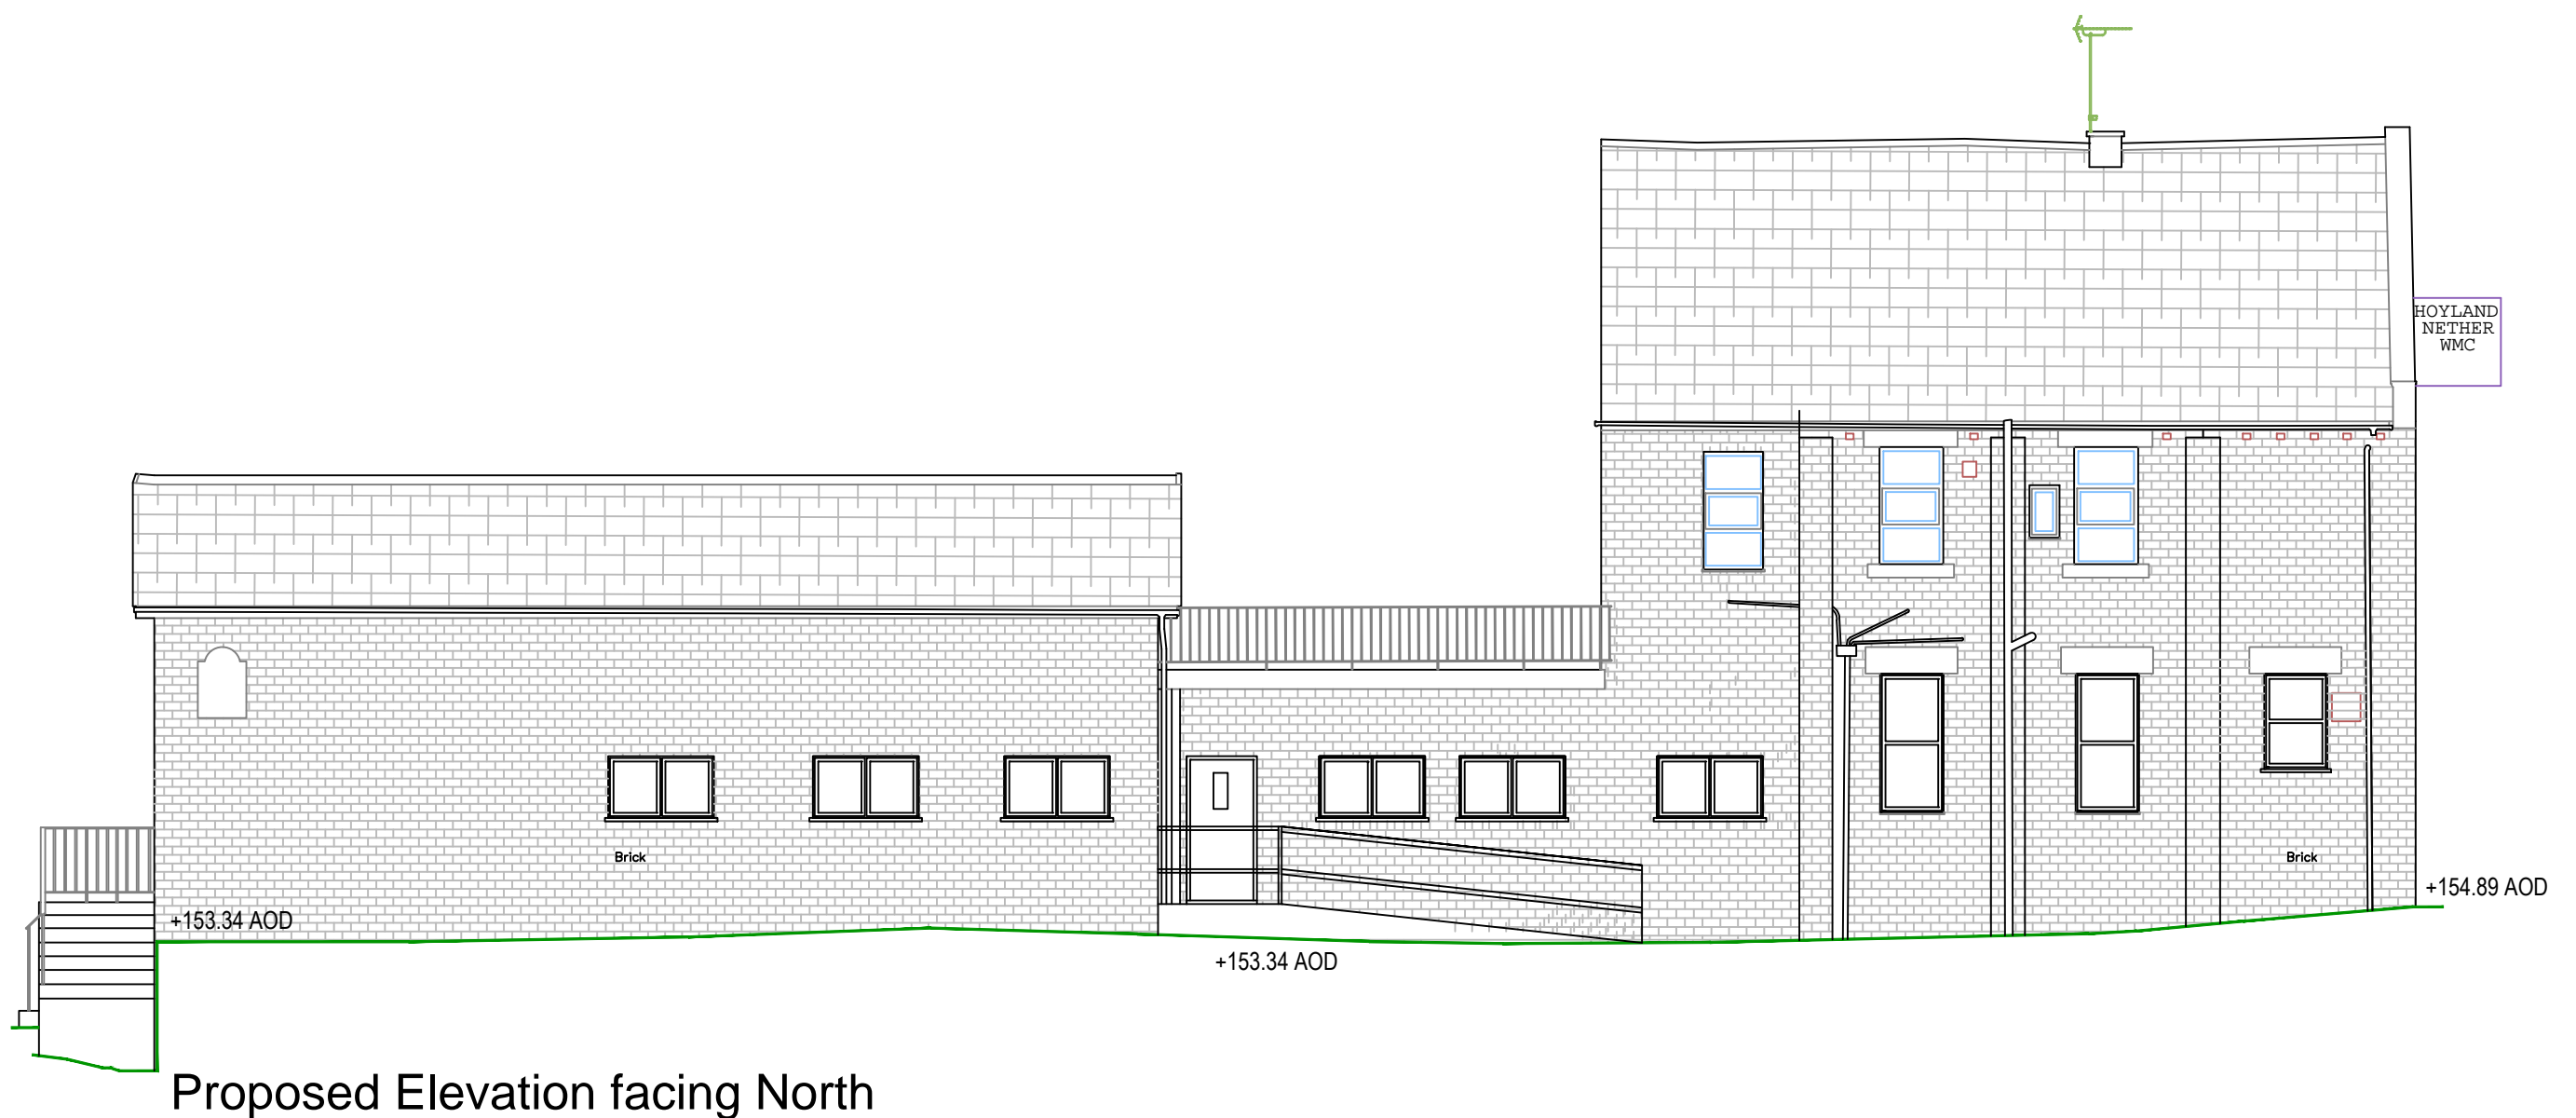

Proposed Elevation facing North

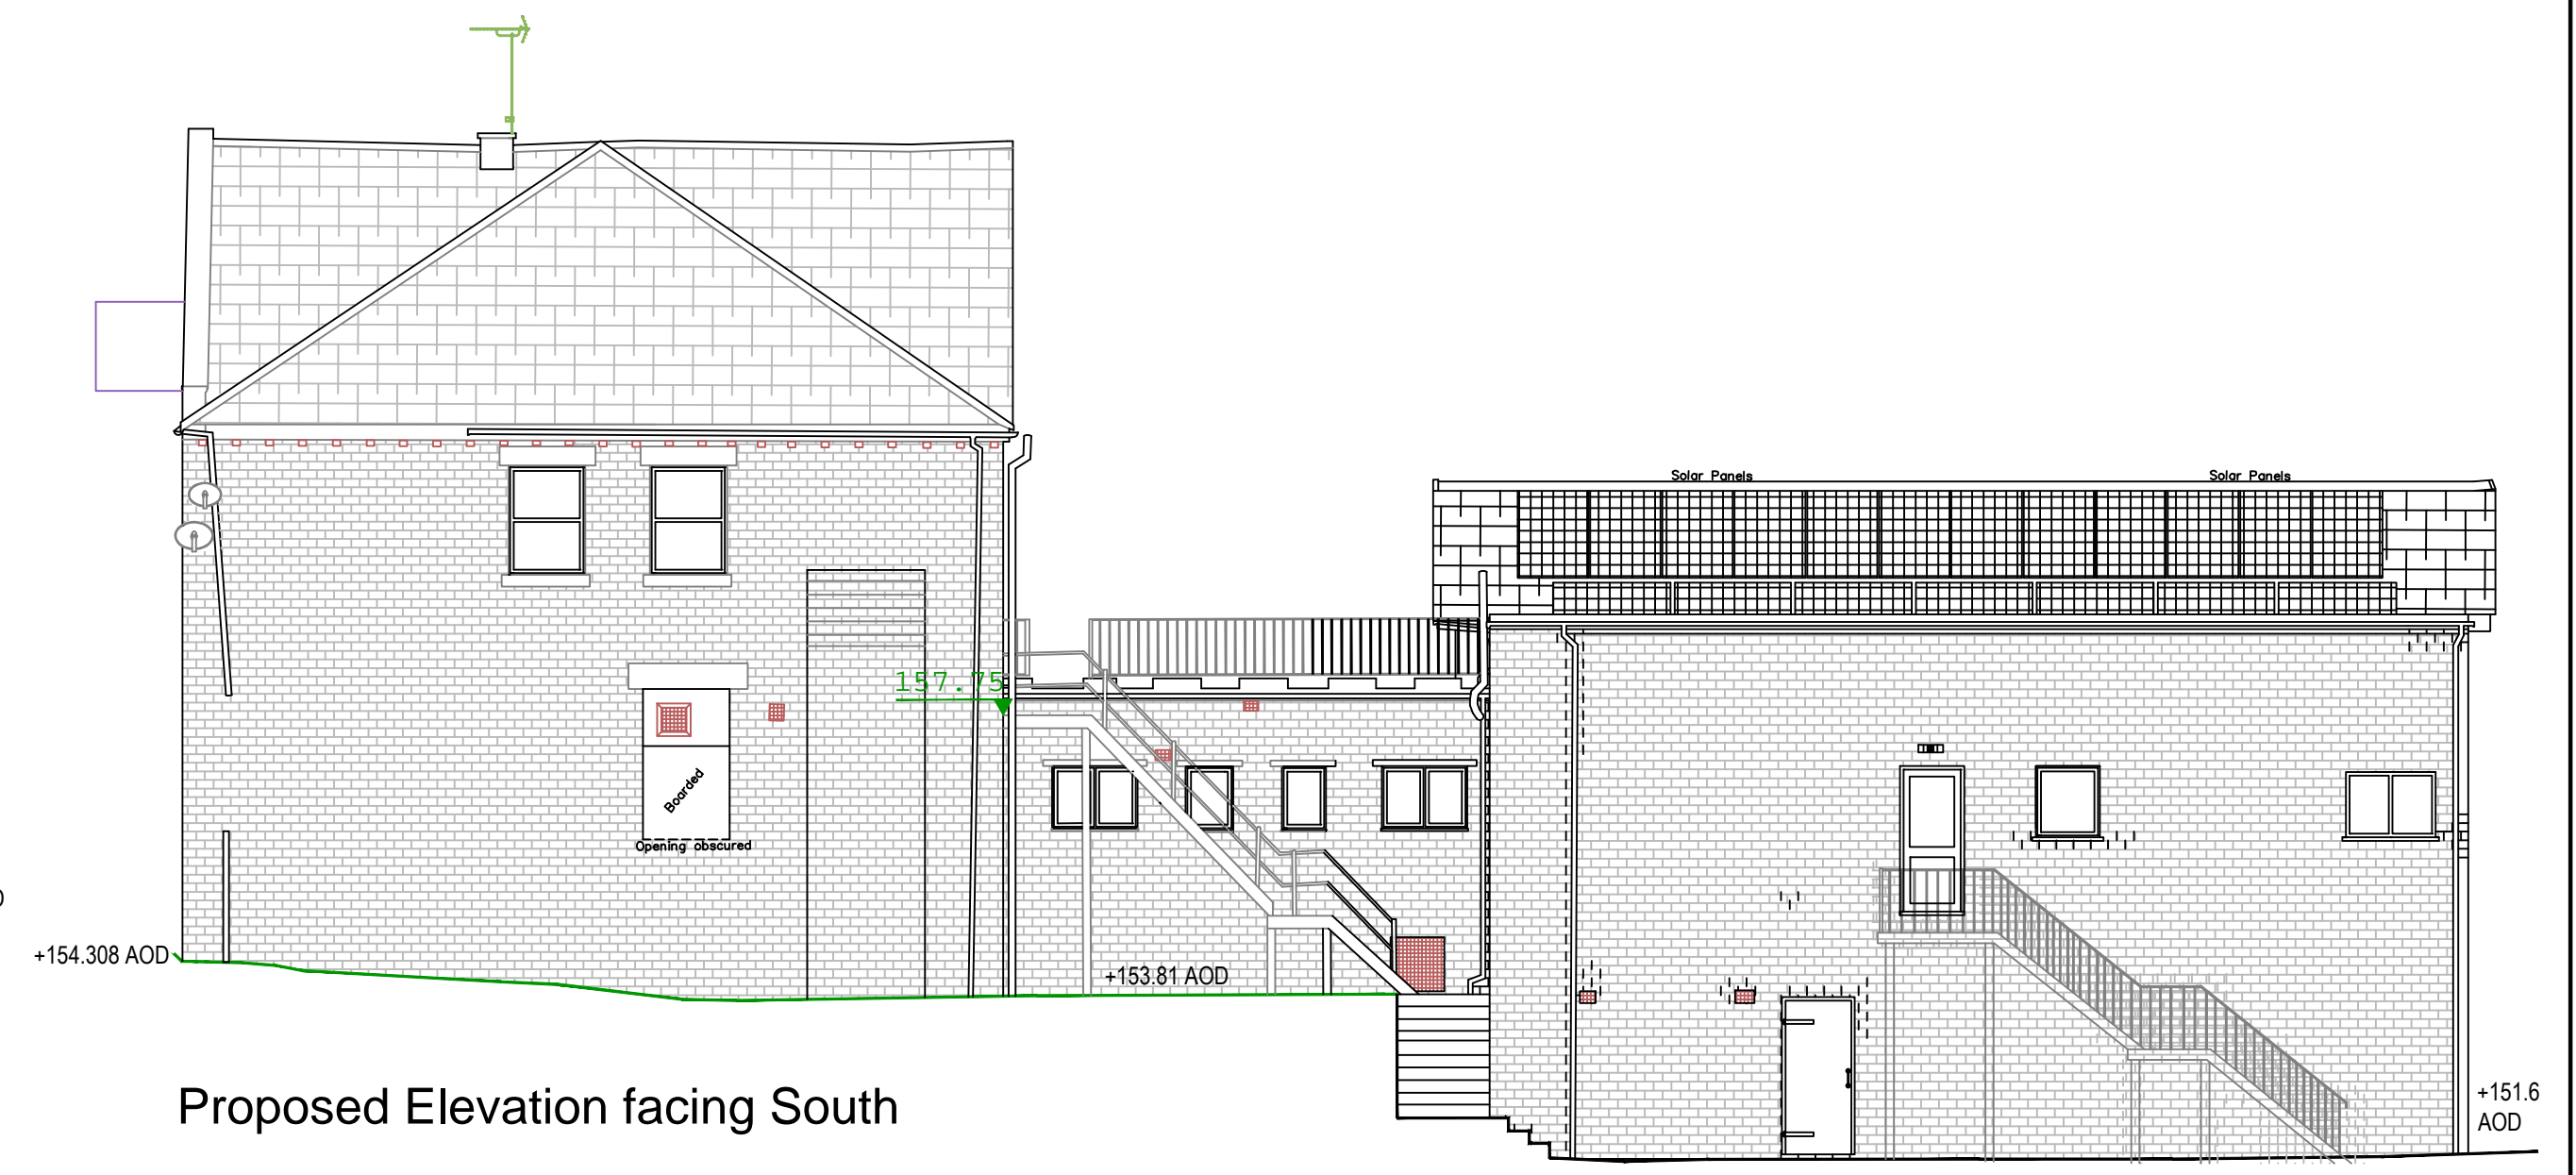

Proposed Elevation facing South

| A | Date | Revisions |
|---|------|-----------|
|   |      |           |

**piercy design**

Architects ■ Designers ■ Project Managers ■ Planning Supervisors

The Chapel  
 Bridge Street  
 Driffield  
 YO25 6DA

Telephone: 01482 326415  
 Fax: 01482 218001  
 E-mail: user@piercydesign.co.uk

Client  
**Continental Gold**

Job Title  
**Proposed Residential Development (C3), Hoyland Club, 2 Broad Street, Hoyland, Barnsley**

Drawing Title  
**Existing & Proposed Elevations**

|                    |                  |                     |
|--------------------|------------------|---------------------|
| Status             | <b>Planning</b>  |                     |
| Date               | <b>June 2025</b> | Scale<br>1:100 @ A1 |
| Drawn              | Checked          | Approved            |
| Drg No.            | Rev.             |                     |
| <b>2025-12/P04</b> |                  |                     |