


SIDE (SE) ELEVATION

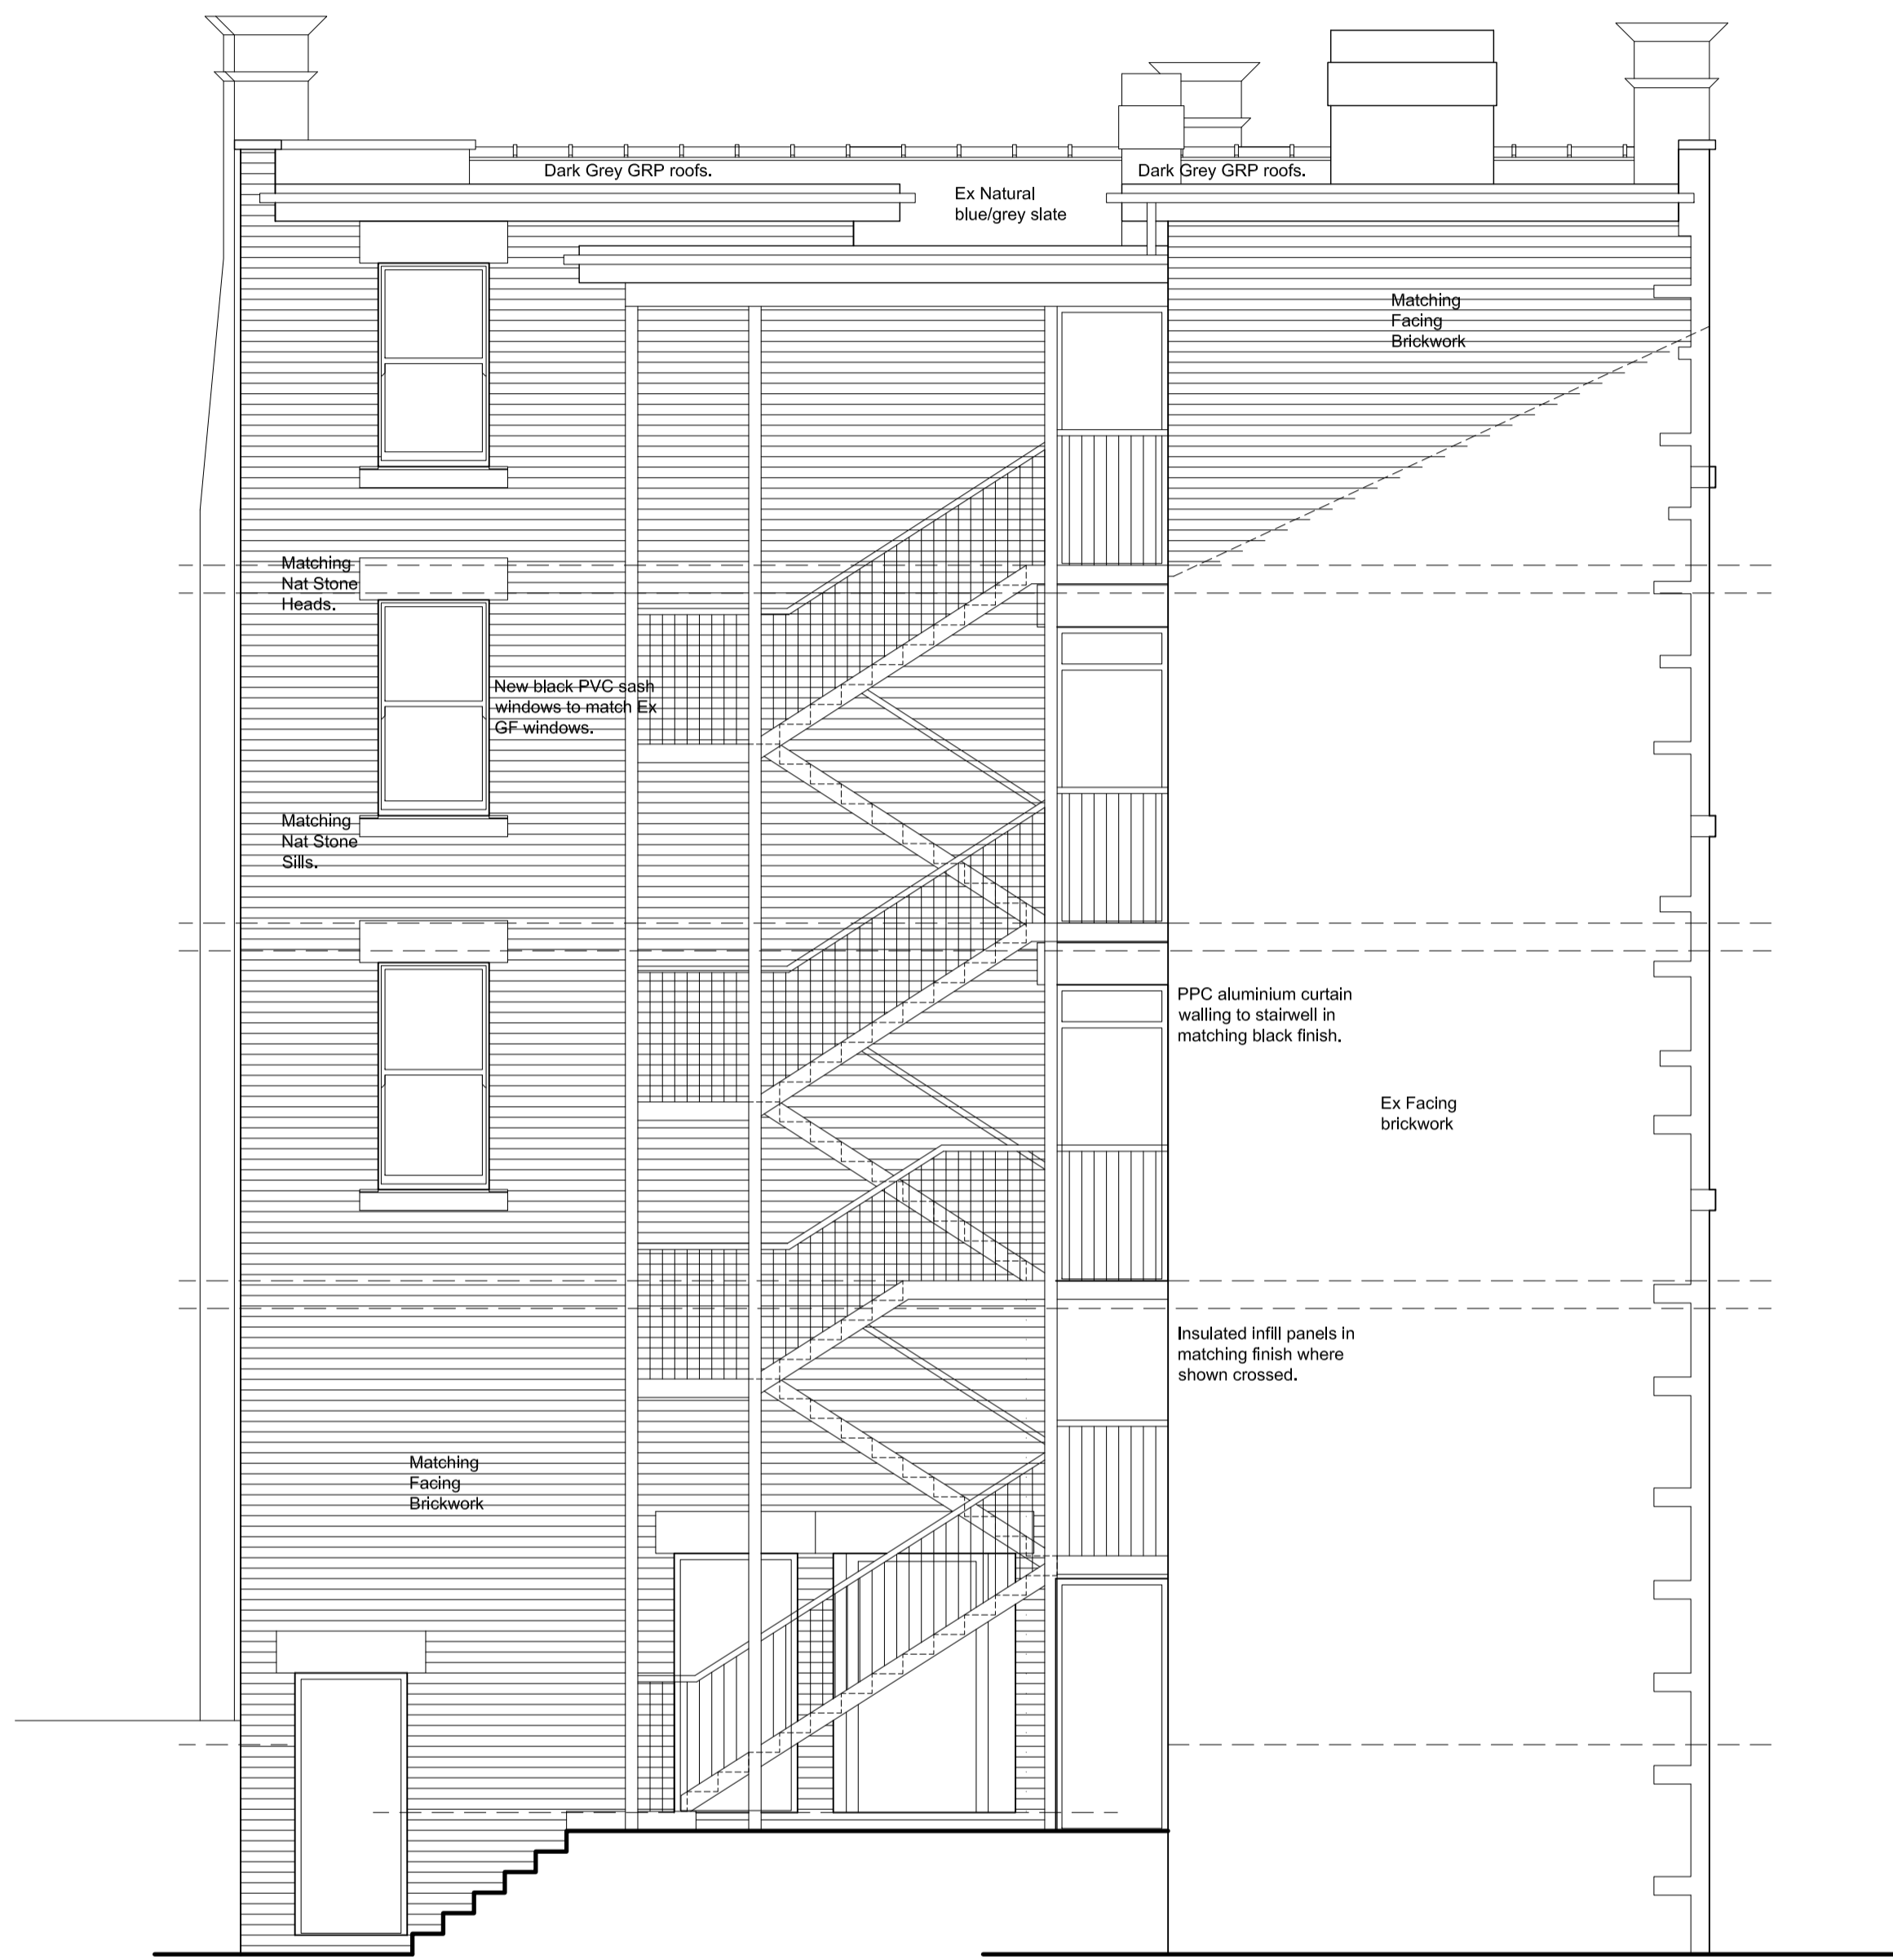

REAR (NE) ELEVATION

Revision	Date	Description
A	31/07/2024	REVISIONS DISCUSSED WITH CLIENT.
THE OLD BANK, 2 HIGH STREET, WOMBWELL, BARNSELY, S73 0AW.		
DESIGN PROPOSALS 3		
ELEVATIONS 2		
Mr & Mrs Arnold.		



JEA
Building Design Services

J.E. Architectural Ltd
23 Windmill Road, Wombwell,
Barnsley, S73 8PW.
Tel: 01226 754507
Email: jeald@virginmedia.com

This drawing and the copyright is the Architectural Company's property and may be used or reproduced only by agreement. All Dimensions in Millimetres Unless specified otherwise and subject to verification on site.

Scale: 1:50 @ A1	Date: JULY 2024
Ref: 202328	Drwg No: 06

0 cm 2 cm 4 cm 6 cm