
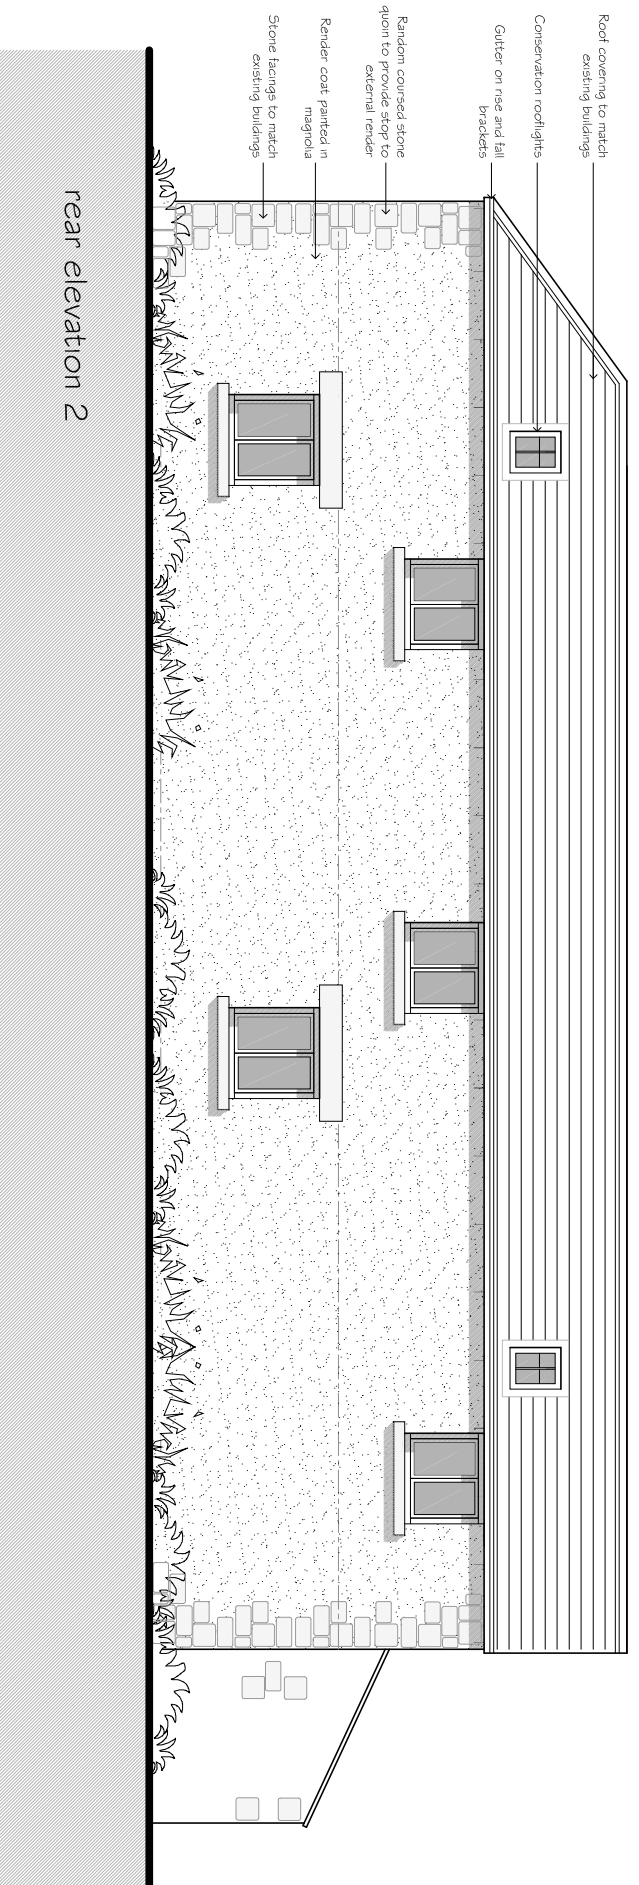


Annex Buildings, Royd Farm

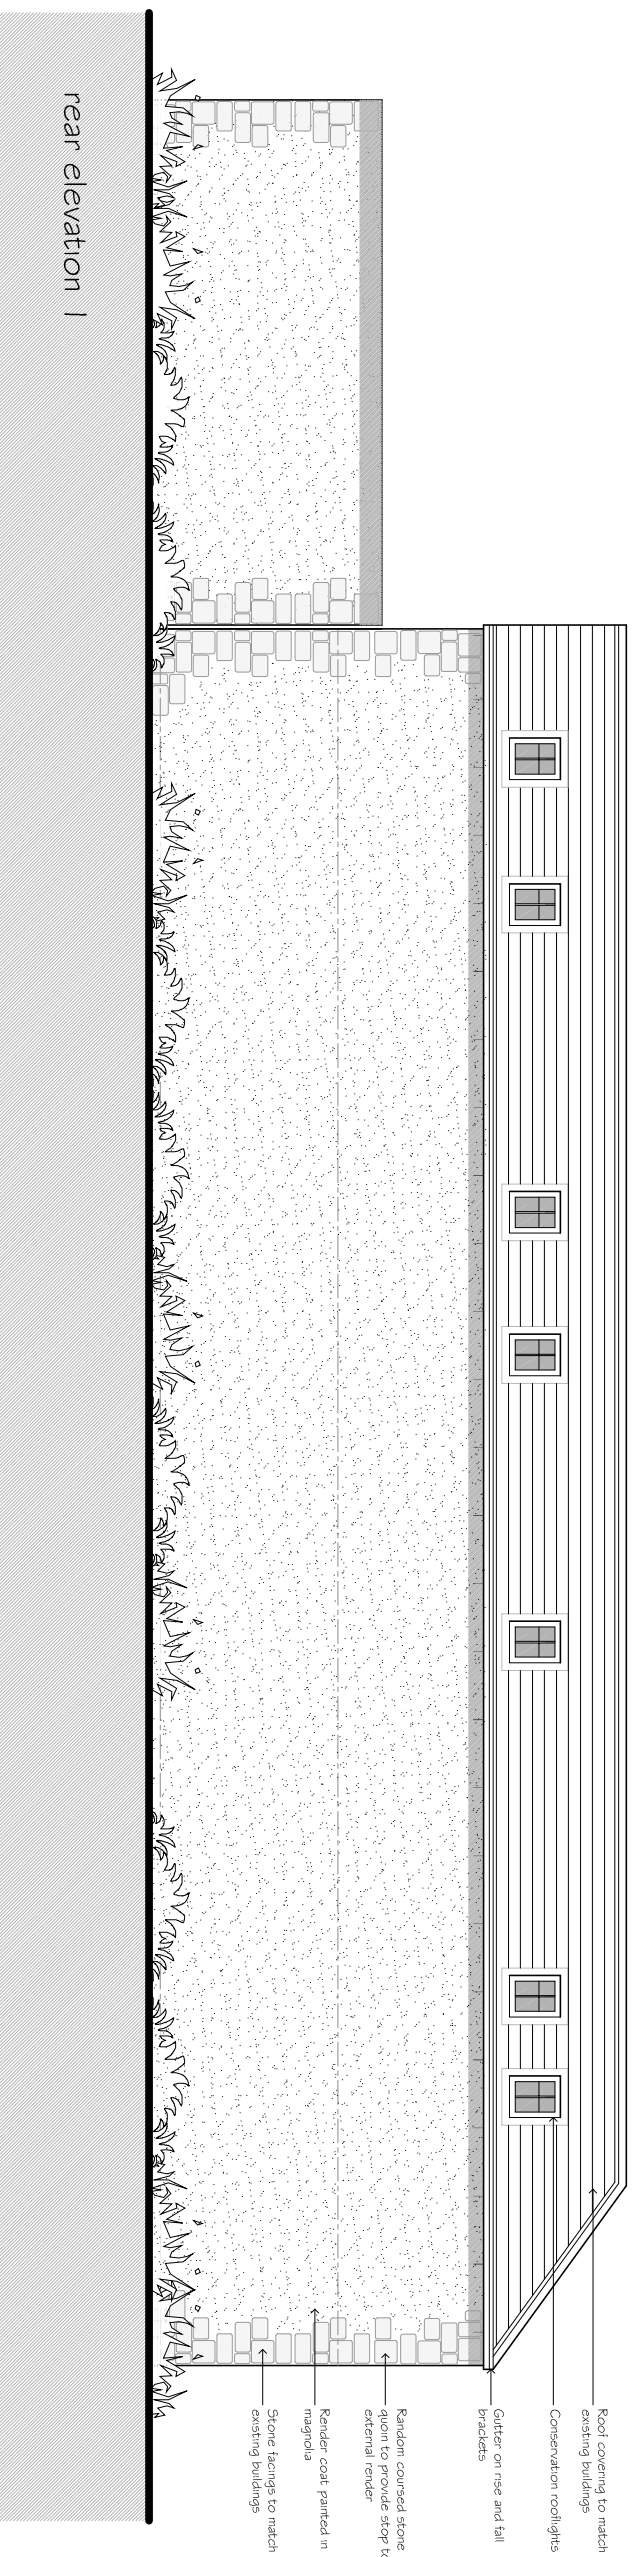

CLIENT
MR DICKINSON

PROJECT
**HIGHAM
ROYD HILL FARM**

DRAWING OF
ANNEX BUILDINGS

PROPOSED ELEVATIONS

MARKETING NAME

drawing no	08-011-143	rev	A	date	aug 08
scale	1:100	drawn	mrb	checked by	checked date
					aug 08

BB | AD Ltd
Barnett & Burgin Architectural Design Ltd

Unit 44, Century Business Centre
Manvers Way, Manvers, Rotherham
Tel: 01 709 300186 | Fax: 01 709 300187
Email: info@bbad.ltd.uk