



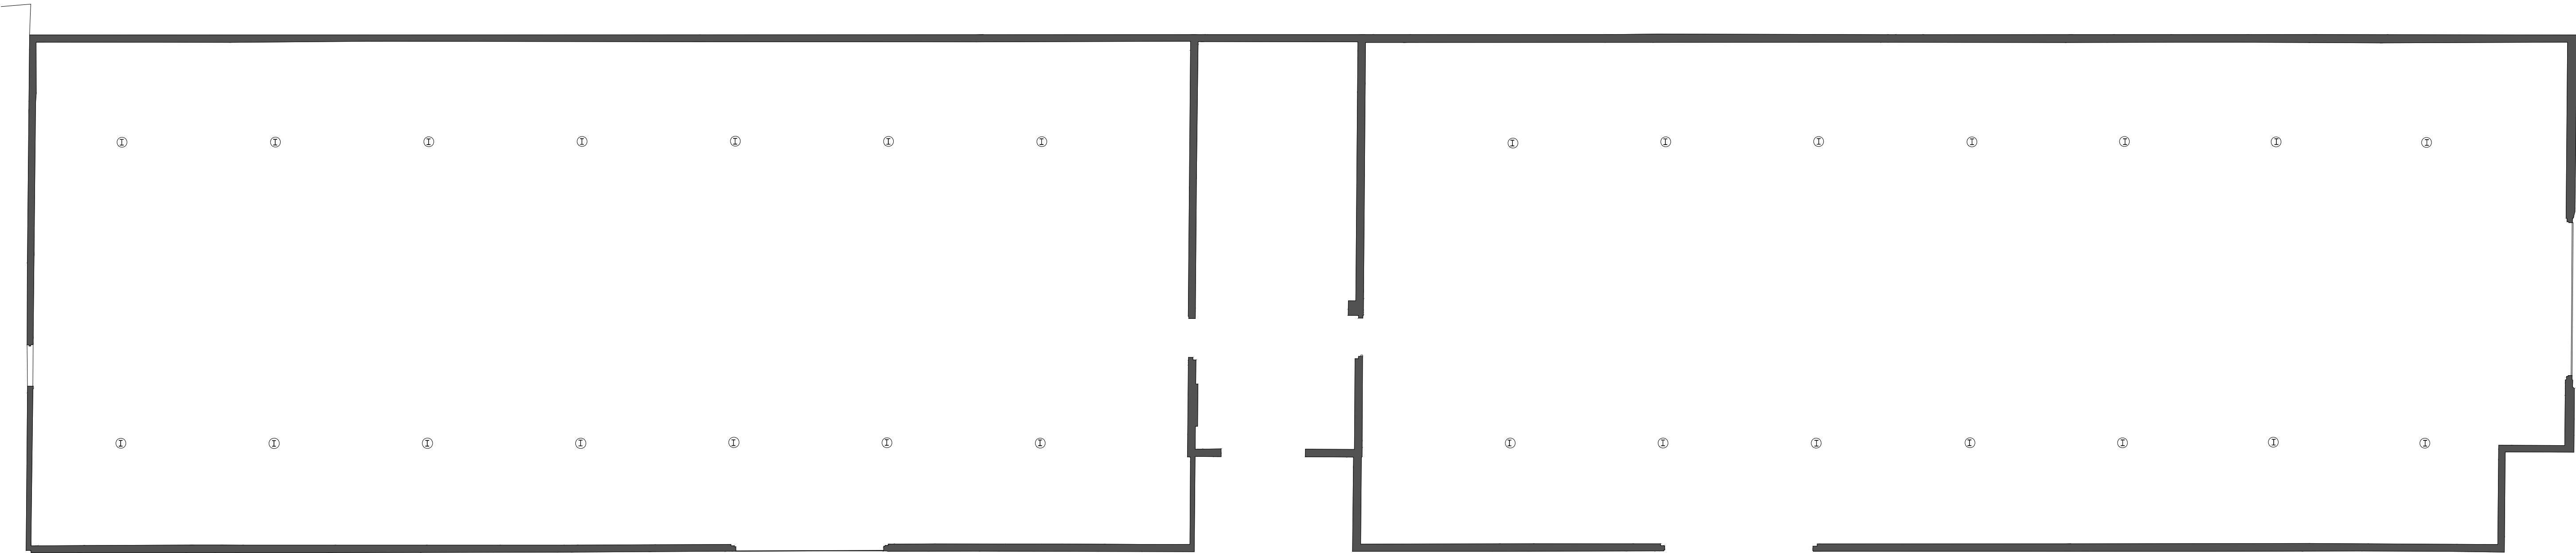

EXISTING RESIDENTIAL LAYOUT - 1:100

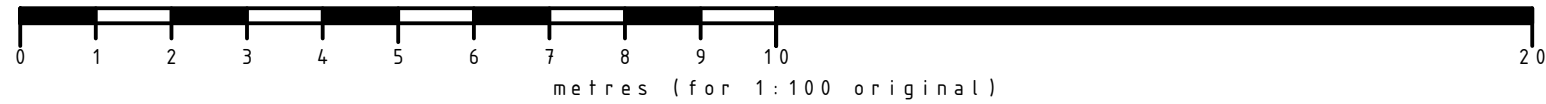

 ibbotson architects	
Ibbotson Architects Limited 4 Brunel House Heather Lane Hathersage Park Hathersage Hope Valley S32 1DP t: +44 (0) 1433 651 828 www.ibbotsonarchitects.co.uk info@ibbotsonarchitects.co.uk	
CLIENT: Mr & Mrs Robinson	
PROJECT: Hilltop Farm, Thurgoland, East Field Lane, Sheffield, S35 7AY	
TITLE: Existing Layout UNIT 2-5	
STATUS: PLANNING	
DRAWN BY: JC	
DATE: 15.10.18	
SCALE: 1/100 @ A1	
DRAWING No: 0315.203	REV: A