




PROPOSED AGRICULTURAL STORAGE FOR STRAW/HAY FODDER

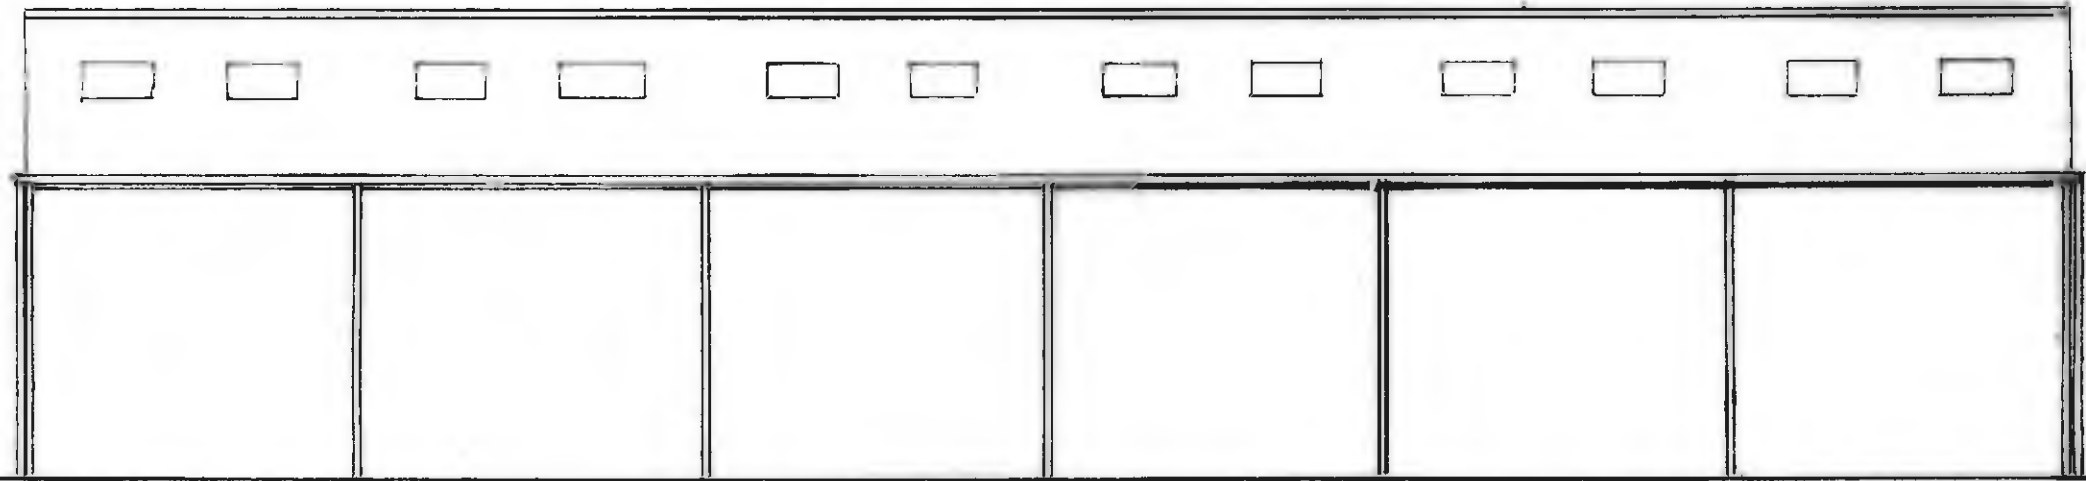

FRONT ELEVATION

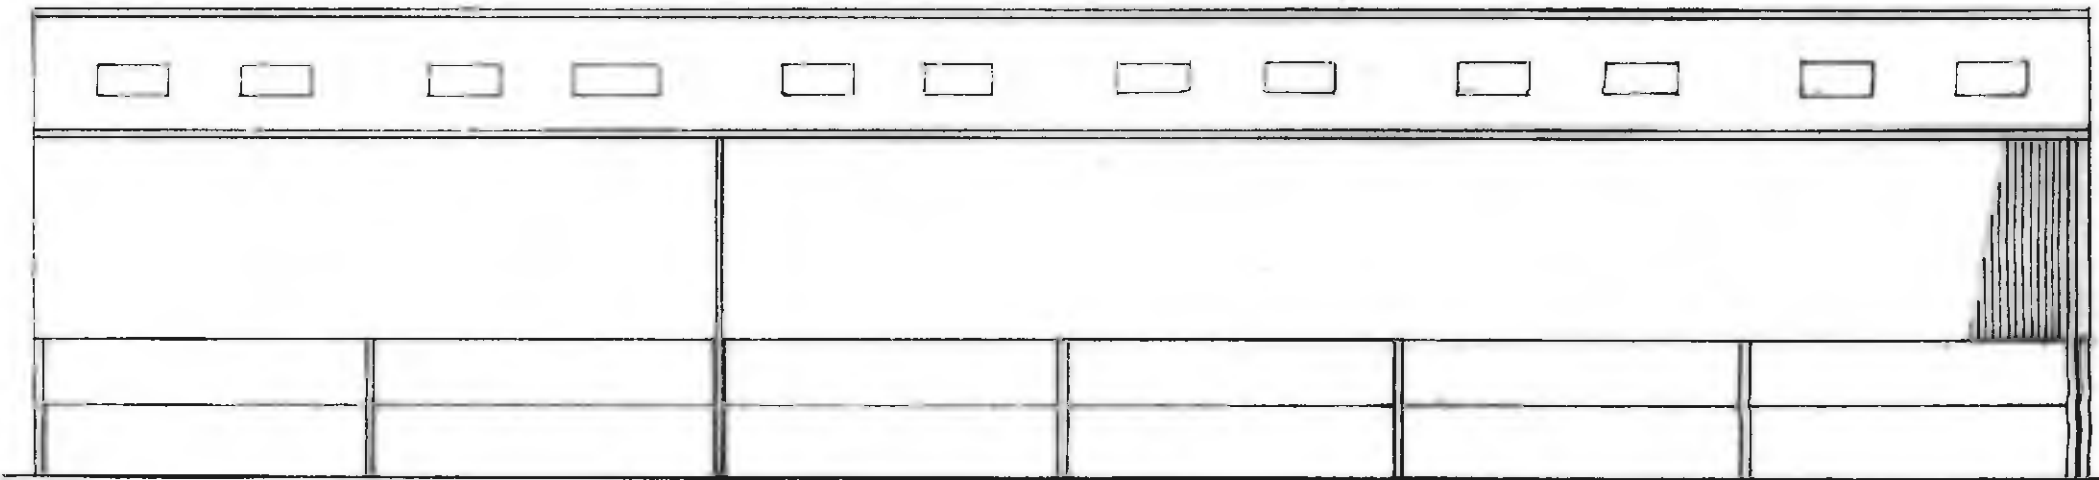

REAR ELEVATION

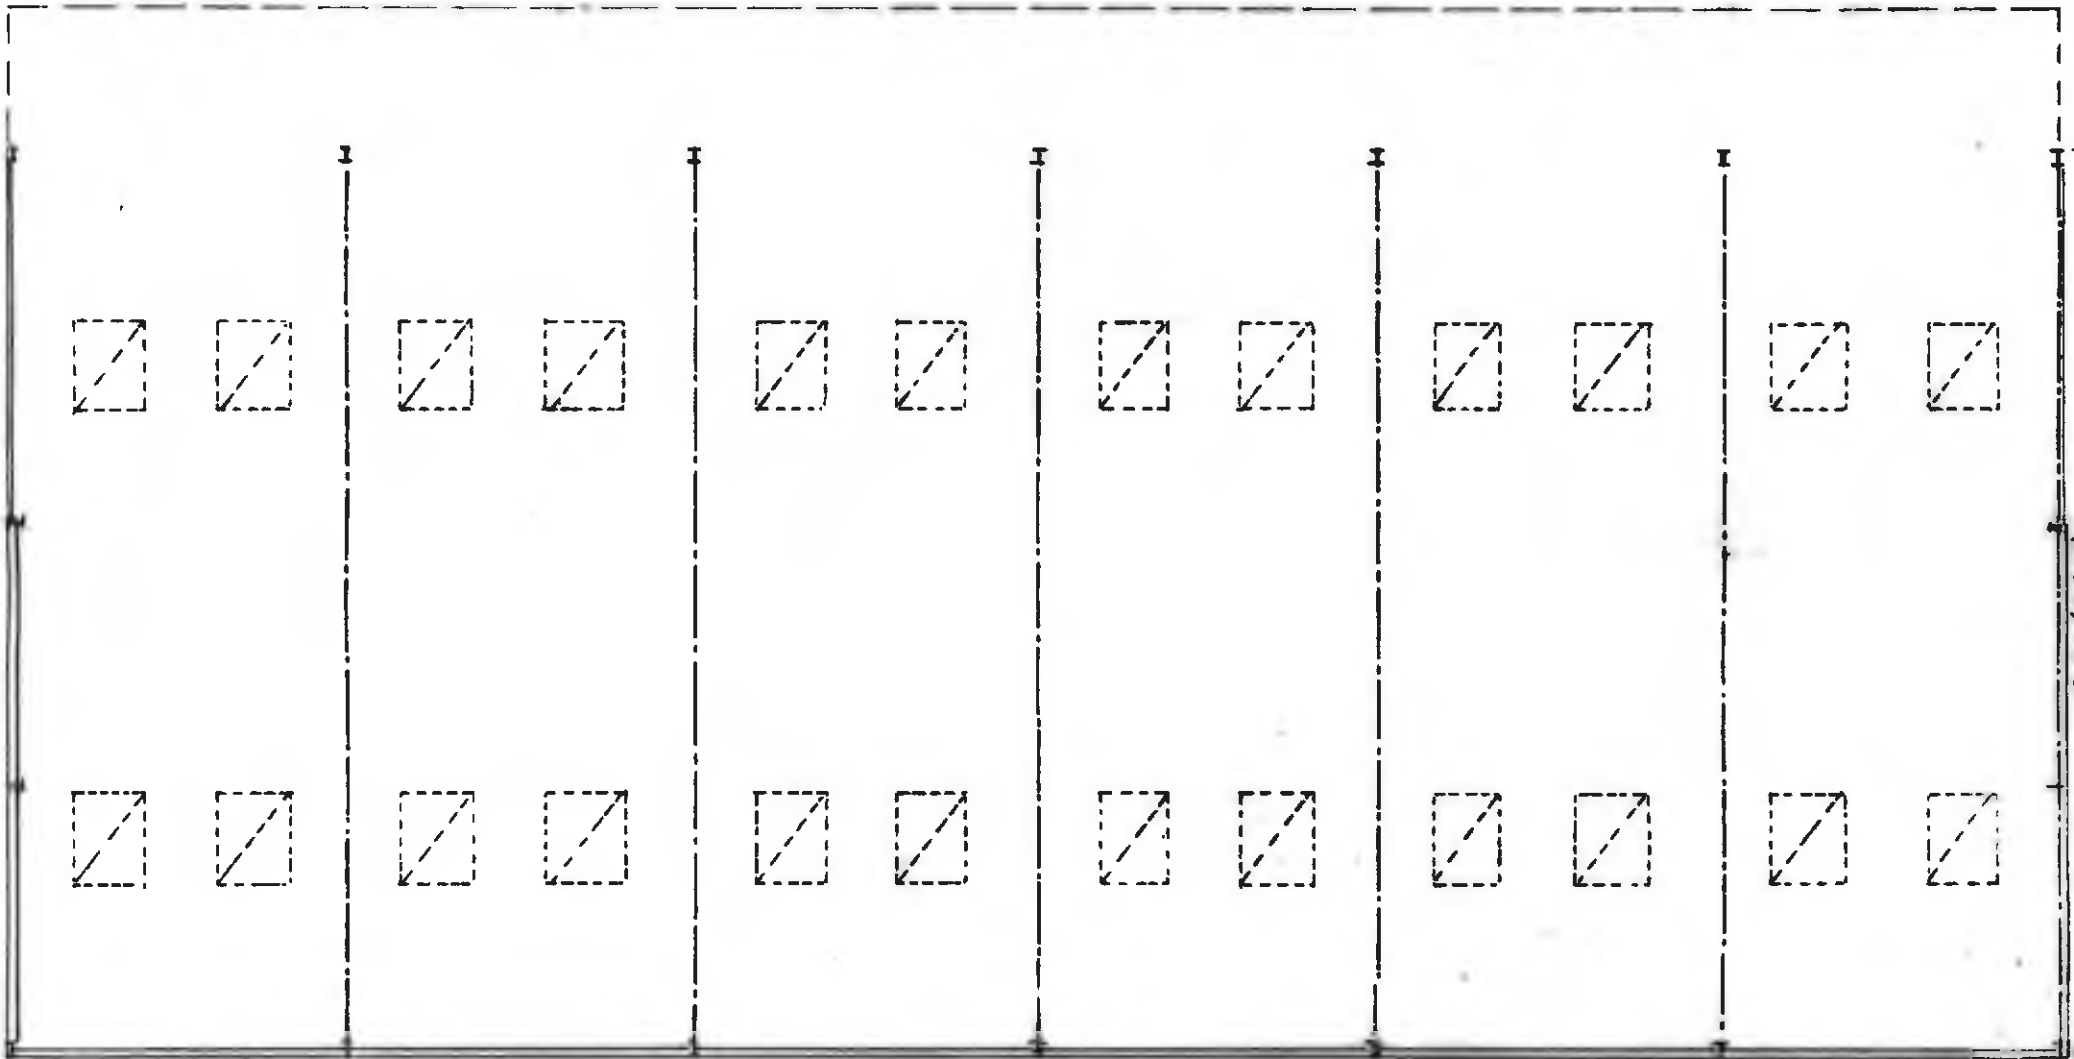


27.432 m (90')

PLAN


OFFICE FOLD FARM, GREEN MOOR RD, GREEN MOOR. S35 7DQ

FOR IAN GOSS.

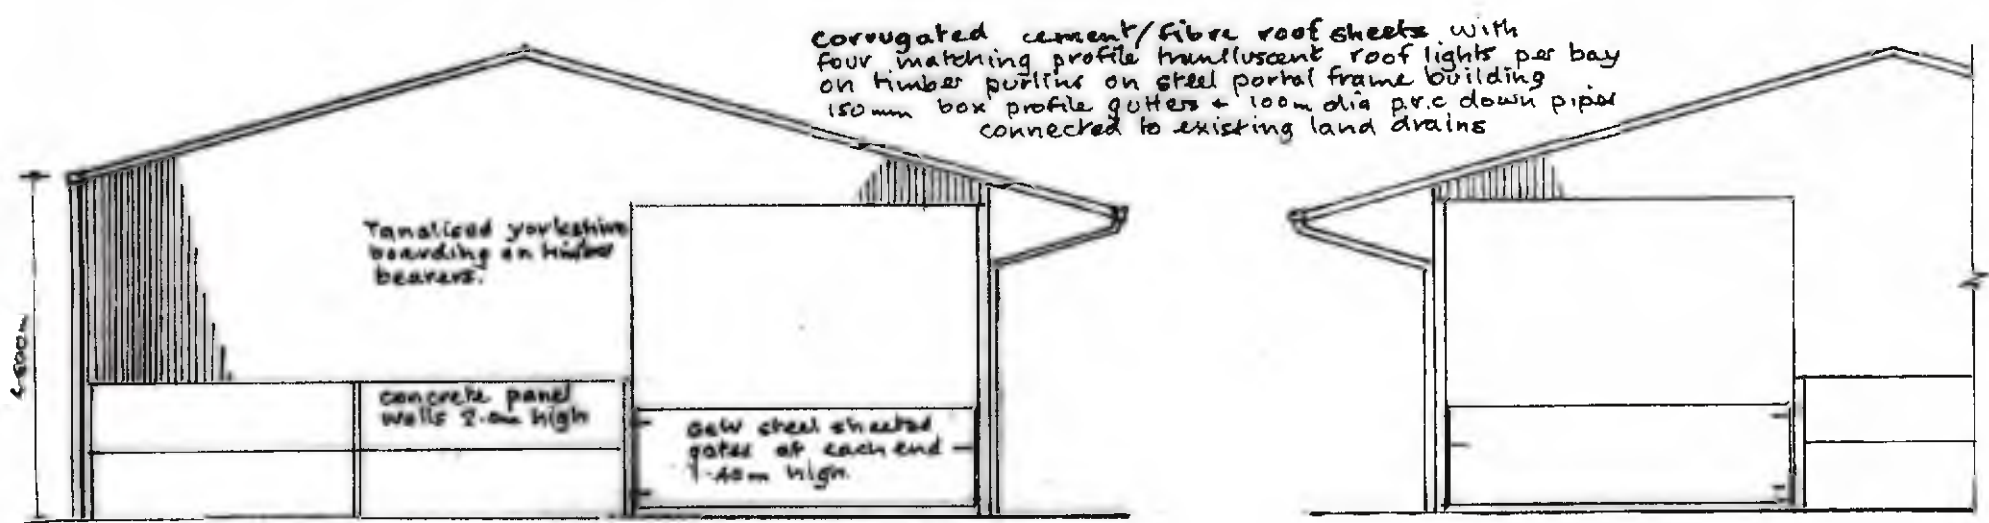

SIDE ELEVATION

SIDE ELEVATION

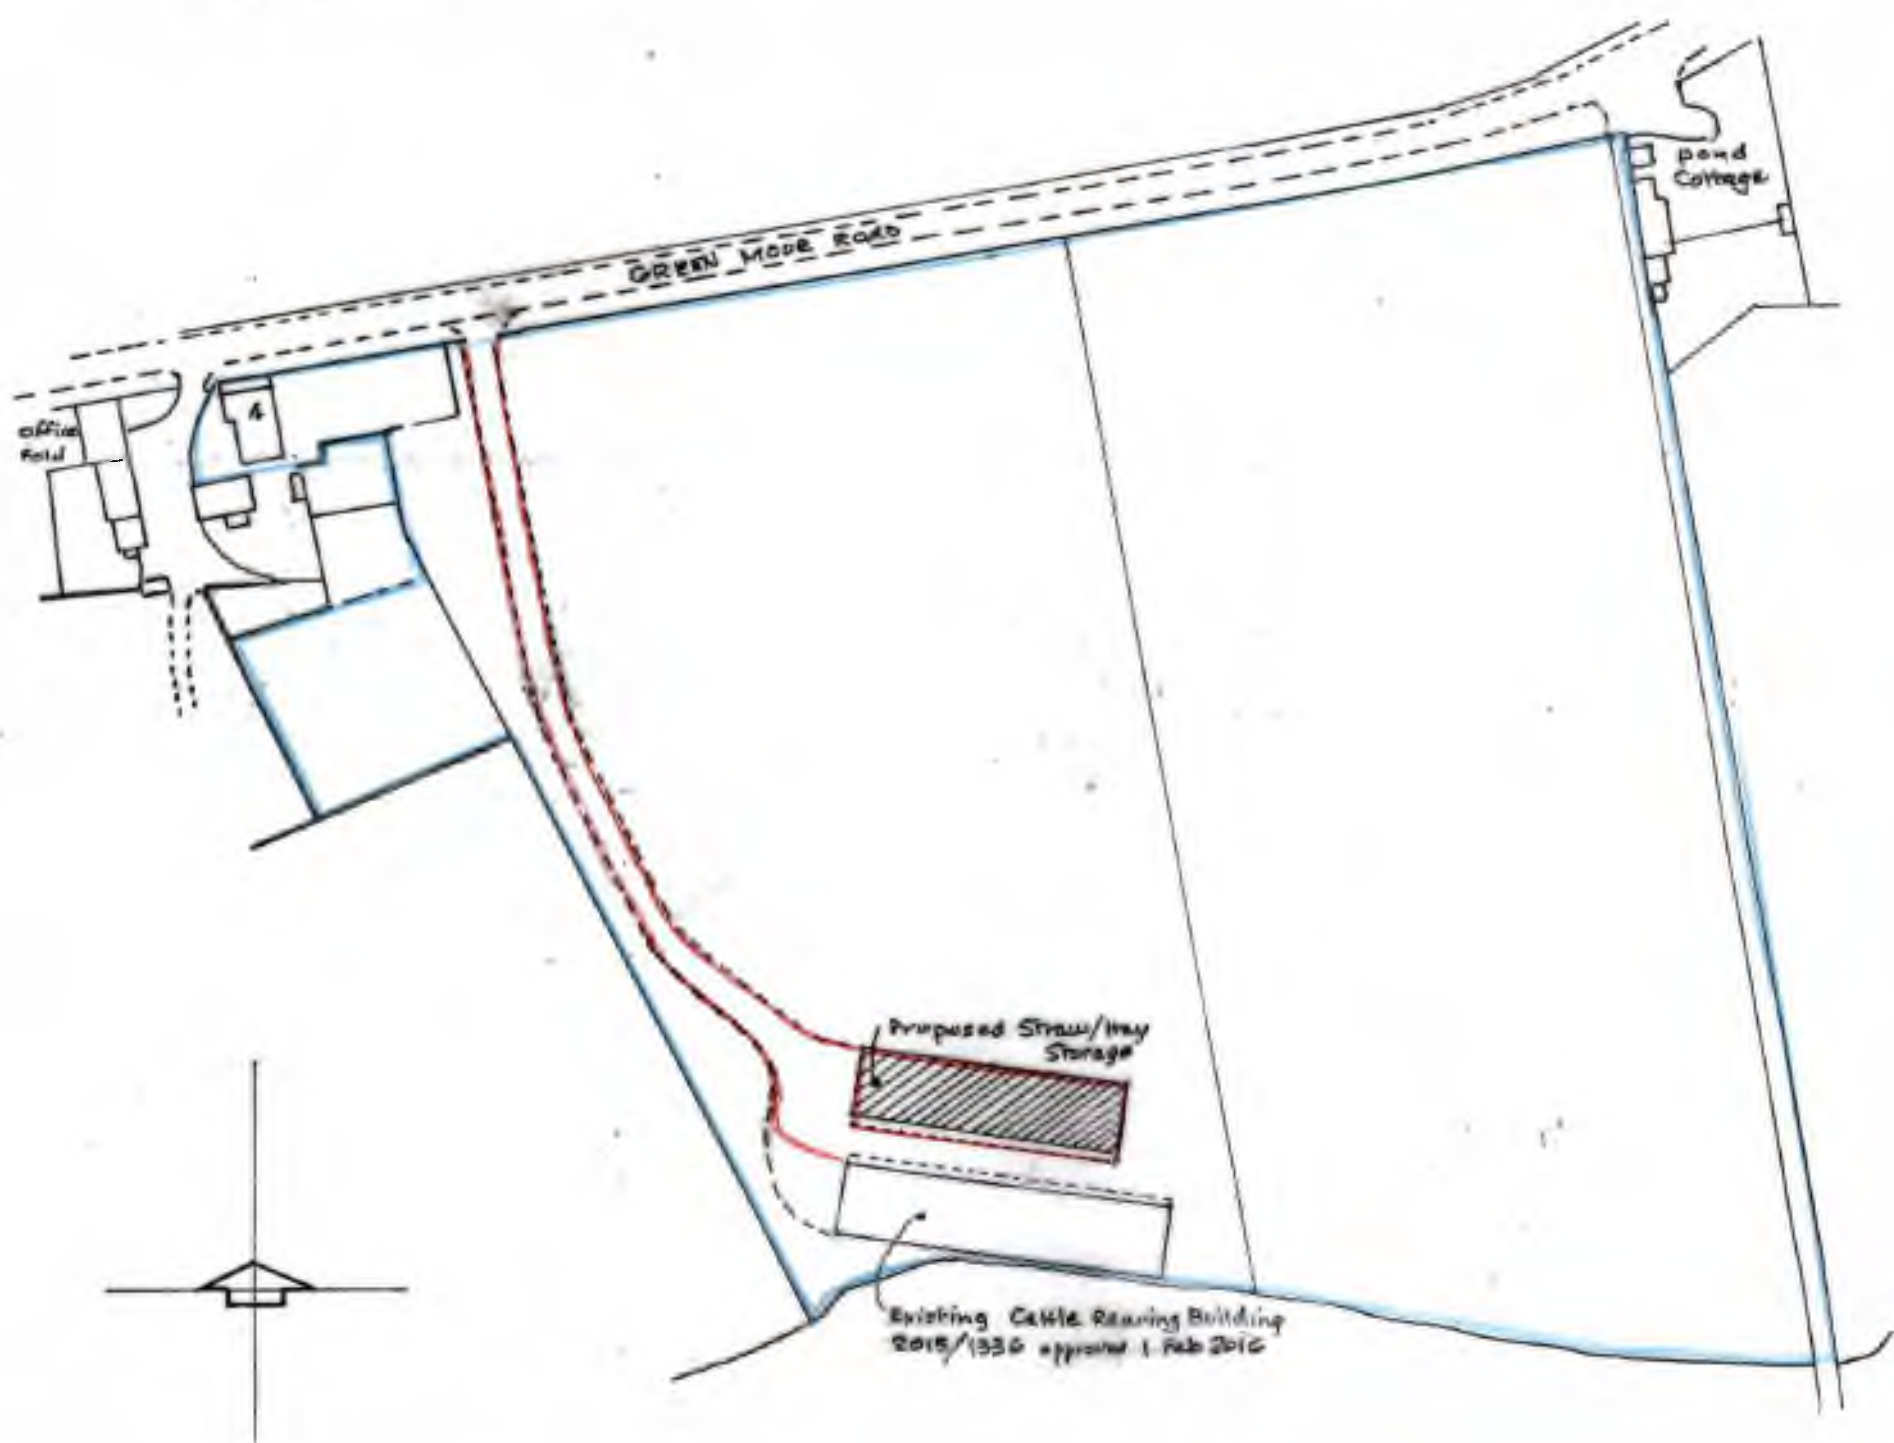

SITE PLAN SCALE :- 1/1250.

Agricultural Holding N° 47 722 0147

SCALE :- 1 TO 100.