




PROPOSED SITE SECTION 1 (1:500)

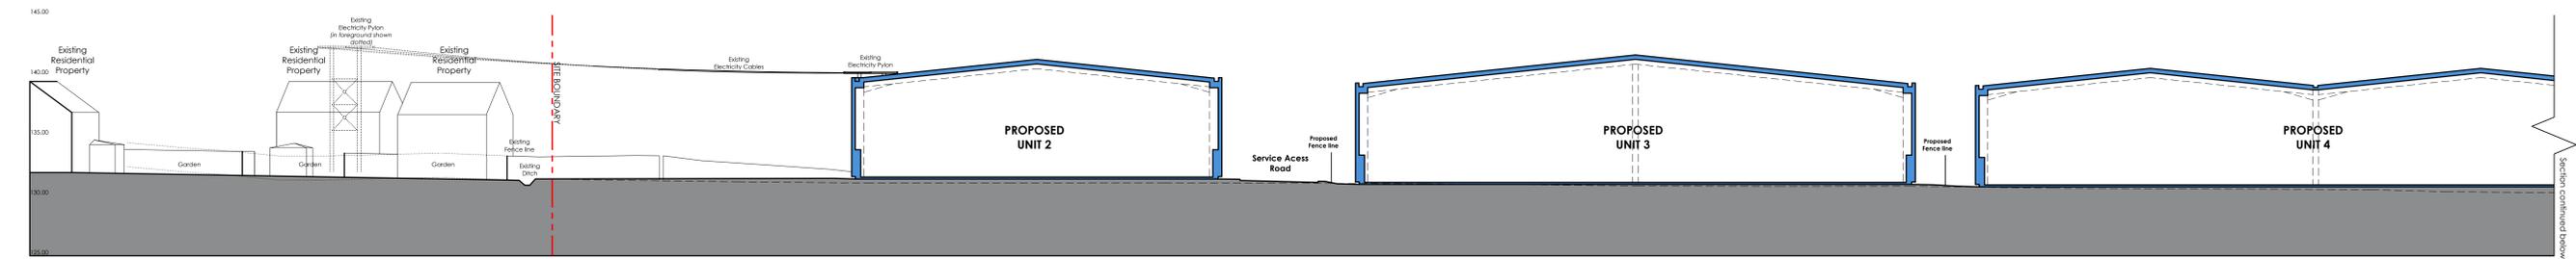


PROPOSED SITE SECTION 1 PART 1 (1:200)

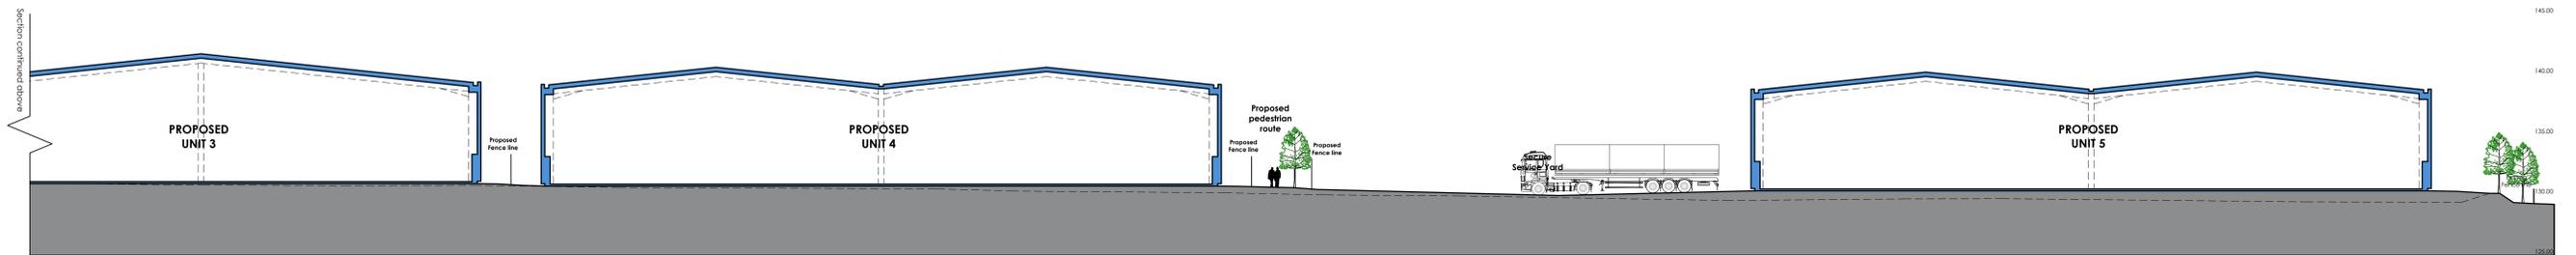


PROPOSED SITE SECTION 1 PART 2 (1:200)

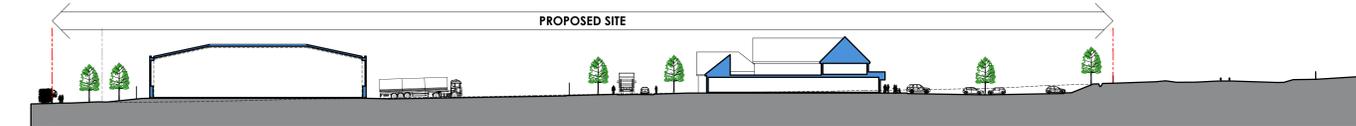

PROPOSED SITE SECTION 2 (1:500)

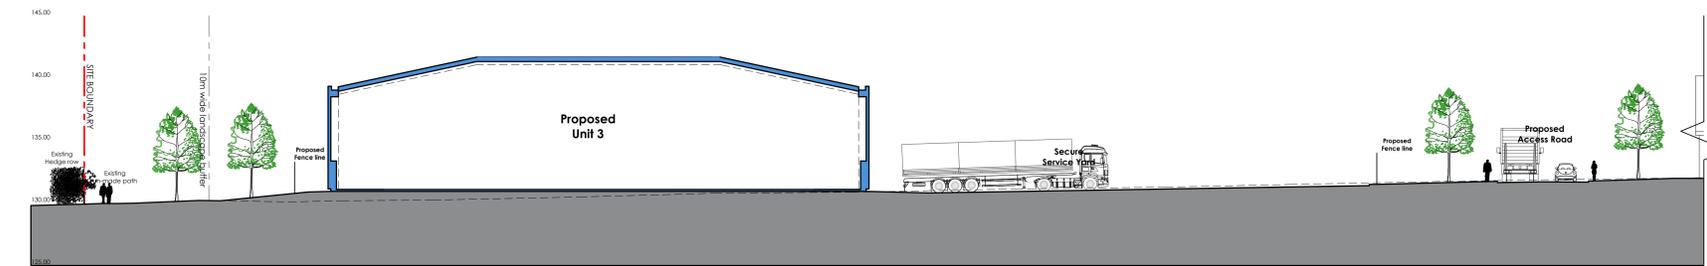

PROPOSED SITE SECTION 2 PART 1 (1:200)

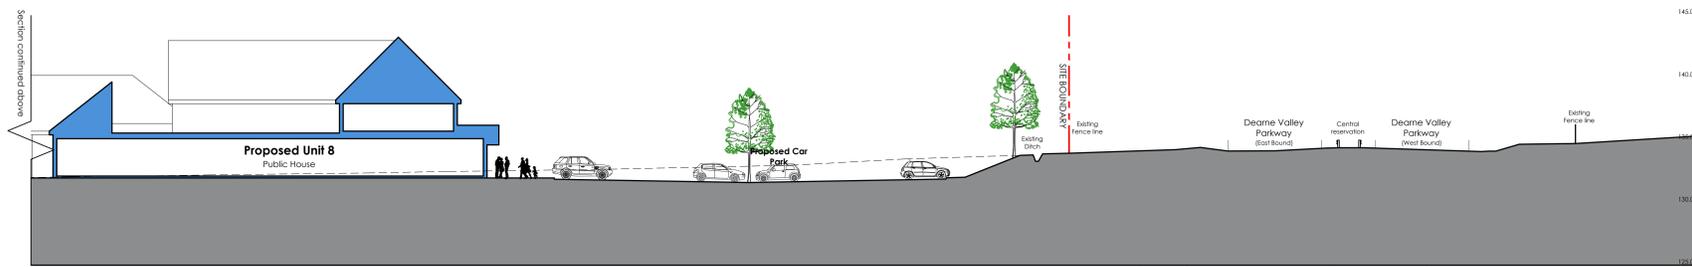

PROPOSED SITE SECTION 2 PART 2 (1:200)



SITE SECTION LOCATION PLAN (1:1250)

Project Title	PROPOSED DEVELOPMENT ROCKINGHAM 1 Dearne Valley Parkway Barnsley		
Client	Harworth Estates		
Status	FOR PLANNING		
Scale	1:500 / 1:200	Drawing No.	A0
Drawn By	NBB	Checked By	JMR
Date	07/2014		
Drawing No.	11462-112		
Rev	B		

