


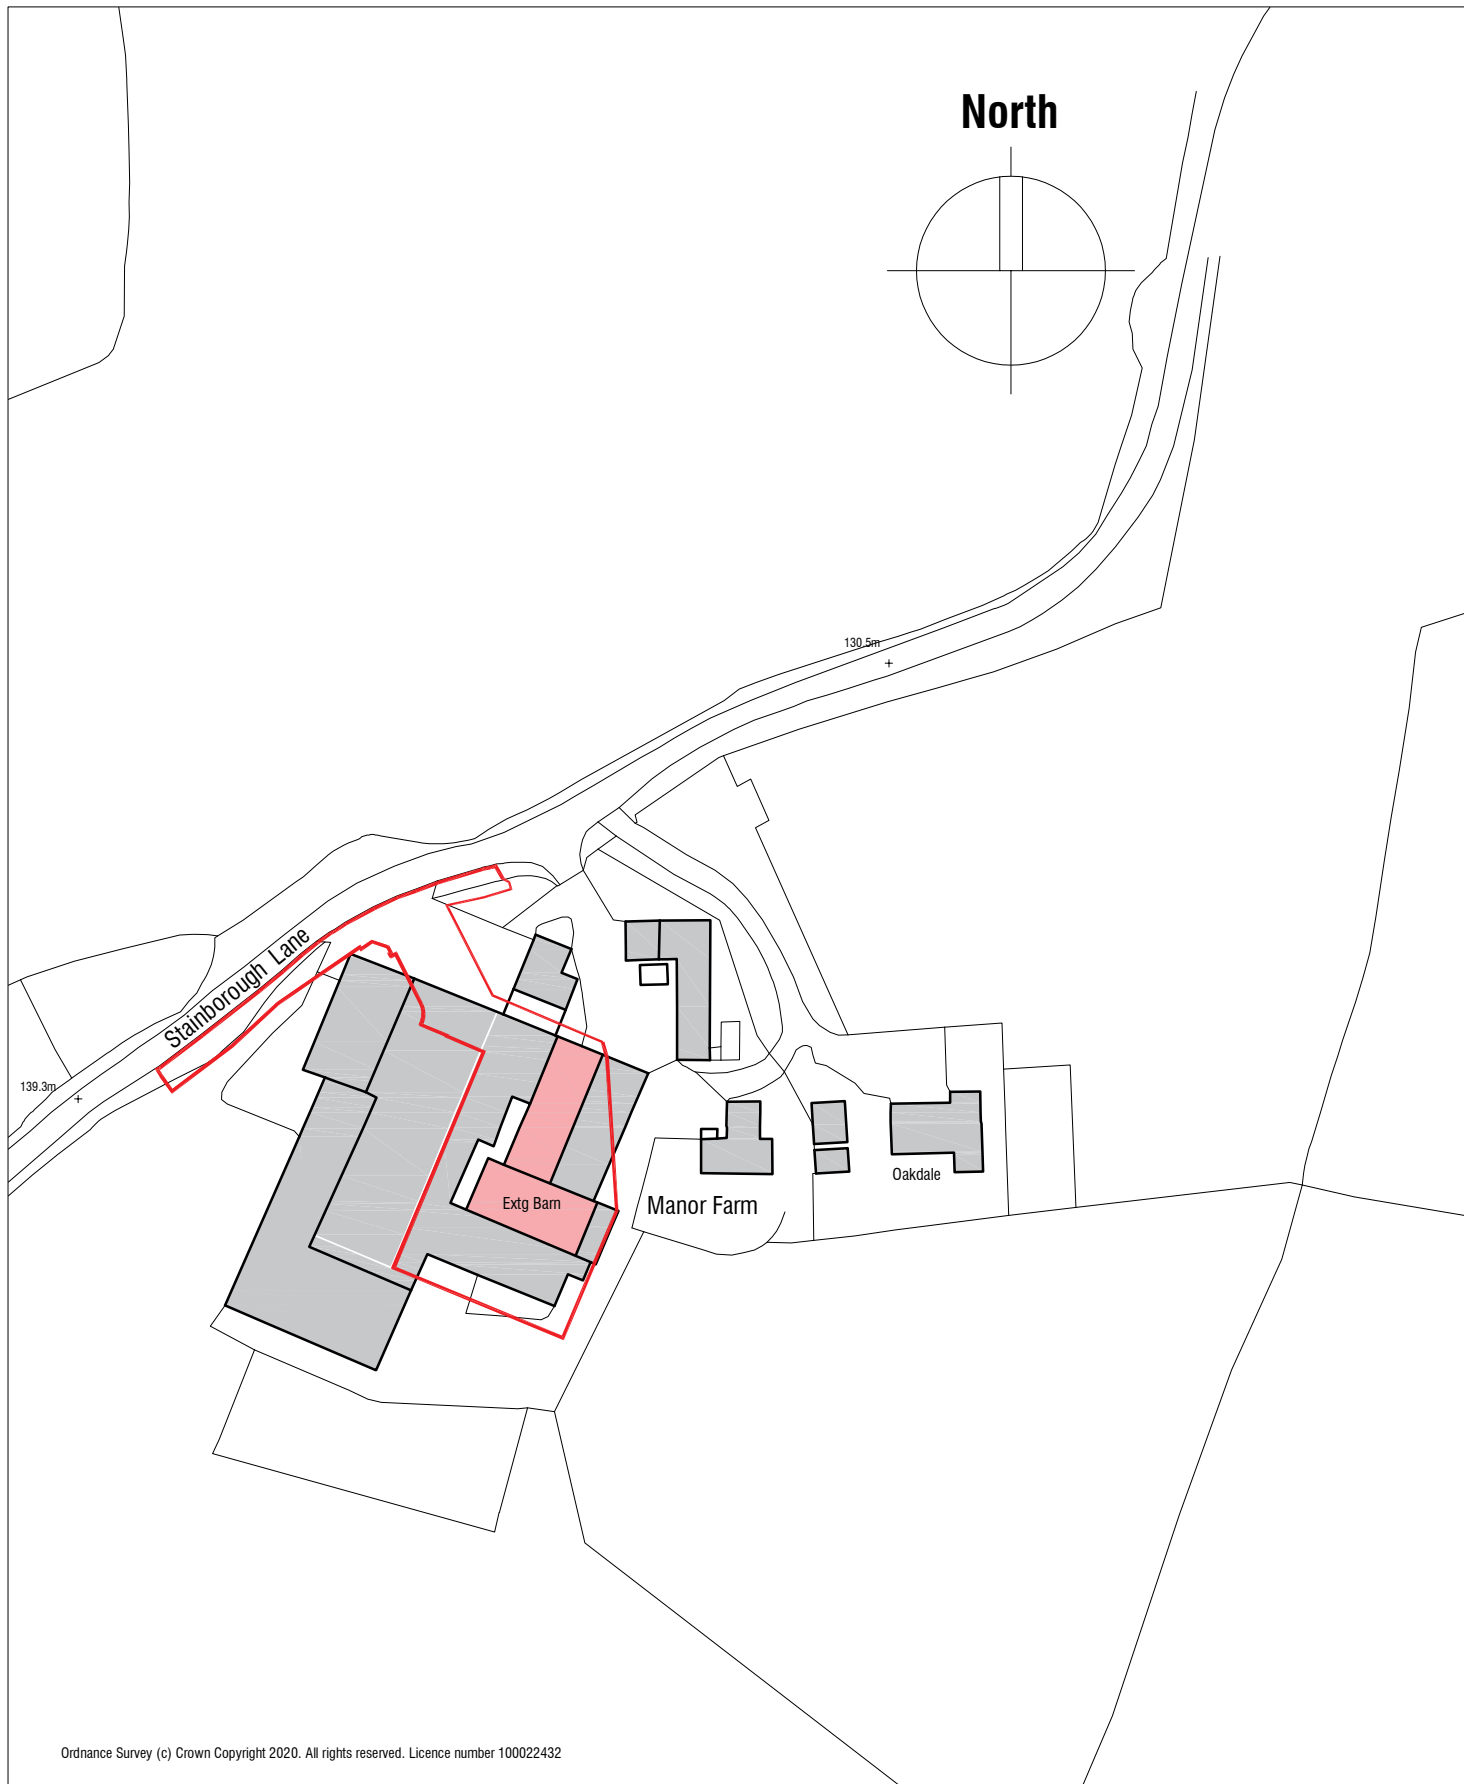

CHANGE OF USE BARN TO DWELLING
MANOR FARM
STAINBOROUGH LANE
HOOD GREEN
BARNESLEY S75 3HA

LOCATION PLAN

Scale 1:1250

Date JUNE 2020

Ref 20.05

Drwg No **0S2**

 **mboothdesign**
architectural design and building consultants

Fairfield House
Berneslai Close Barnsley
S70 2FL
T: 01226 286256
M: 07881898300
E: mark@mboothdesign.co.uk