


Carr Head Farm House

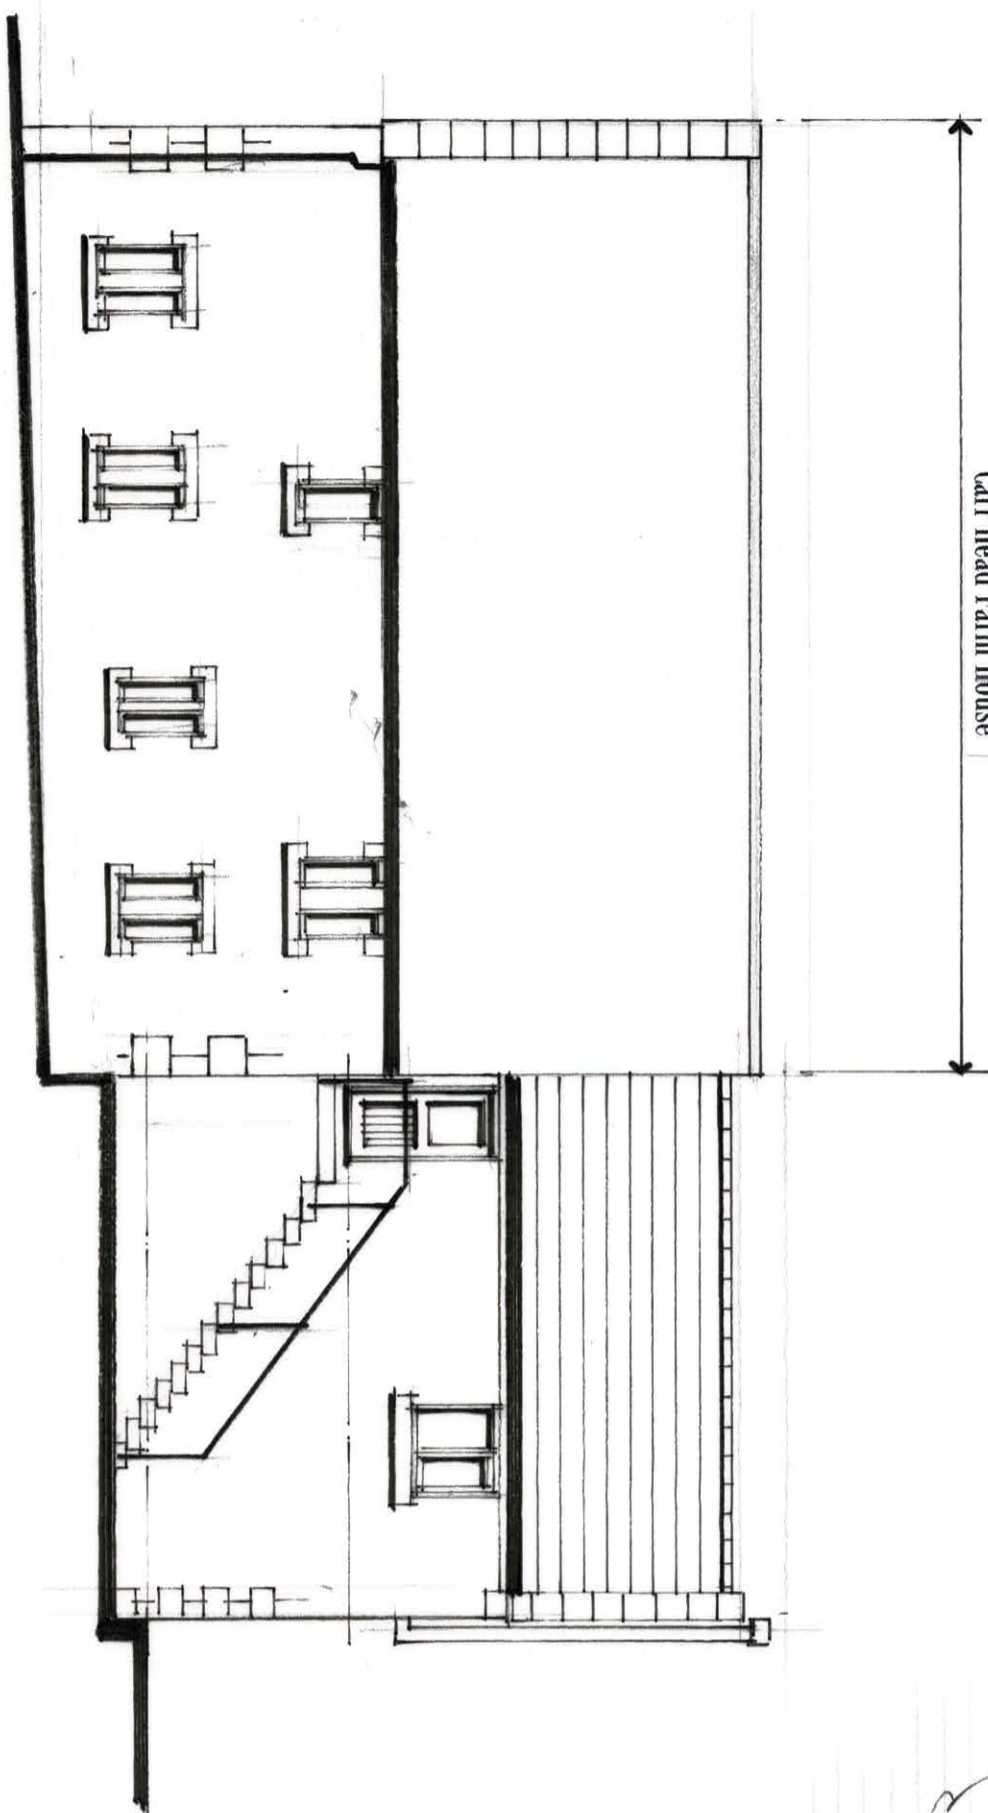


Side Elevation on A


All Doors/windows to have timber frames
1st floor windows to be set in with down reveals.
Arched gurning reveal zoom.

A.

Windows to match existing north/south facing windows with single mullion.

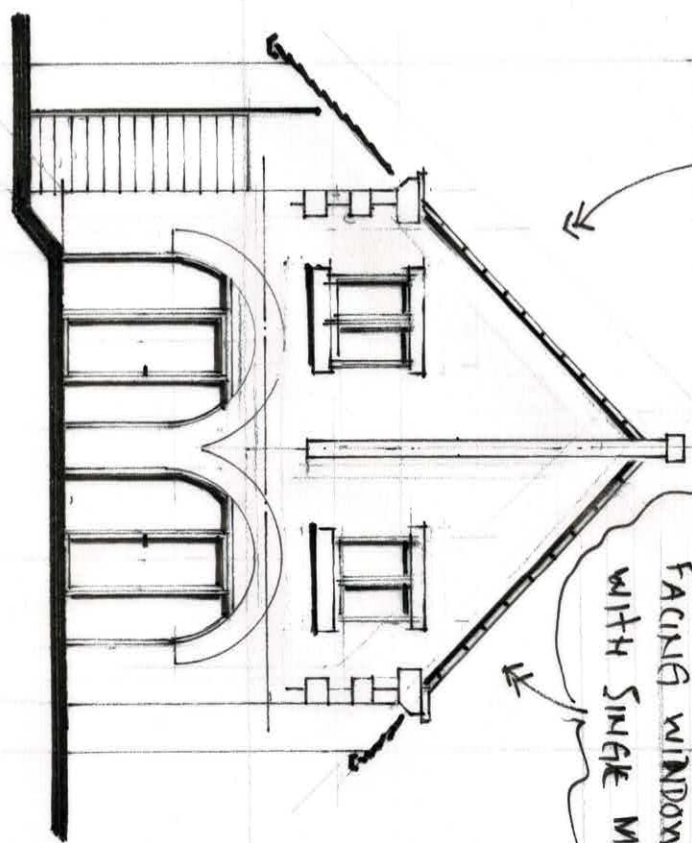

Front Elevation

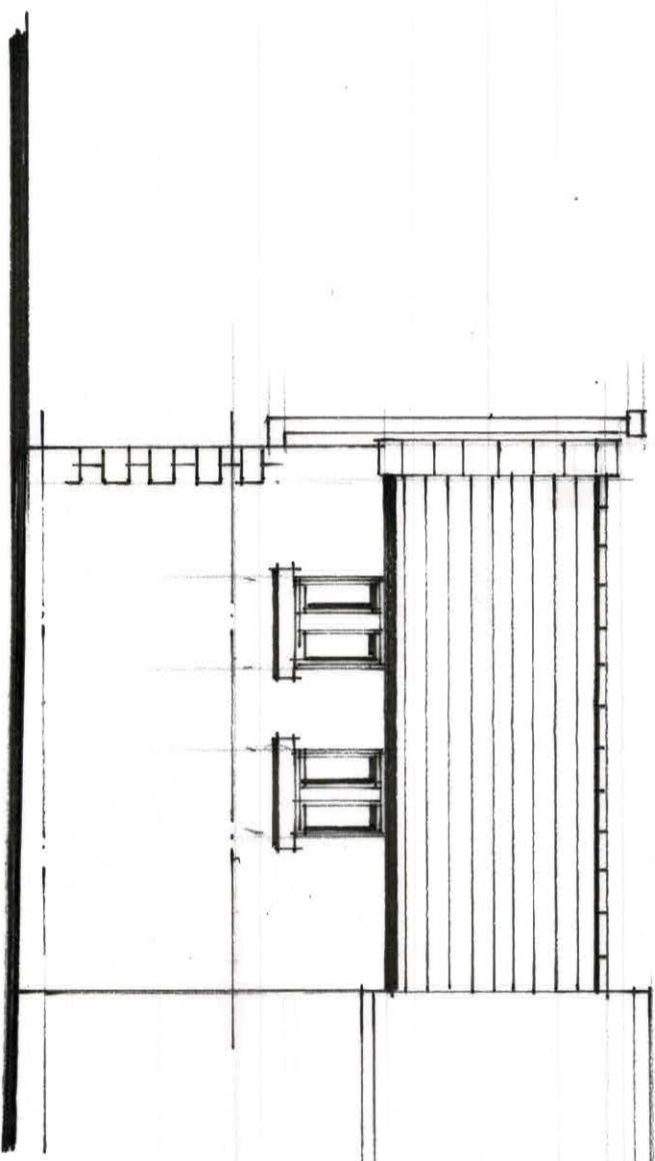

Side Elevation on B

Proposed Elevations

1 100 @ A3

Key A

Front Elevation Window Design Changed / Notes added

M / 07

A.