




Location S:\2023\23005 - PREMDOR - BARNESLEY\2 - DRAWINGS\DRAW\20 CA PLANS SECT ELEV\23005-A-CJCT-XX-XX-SE-20-2210.dwg
Last Saved: 02.10.23 Joseph.ewen

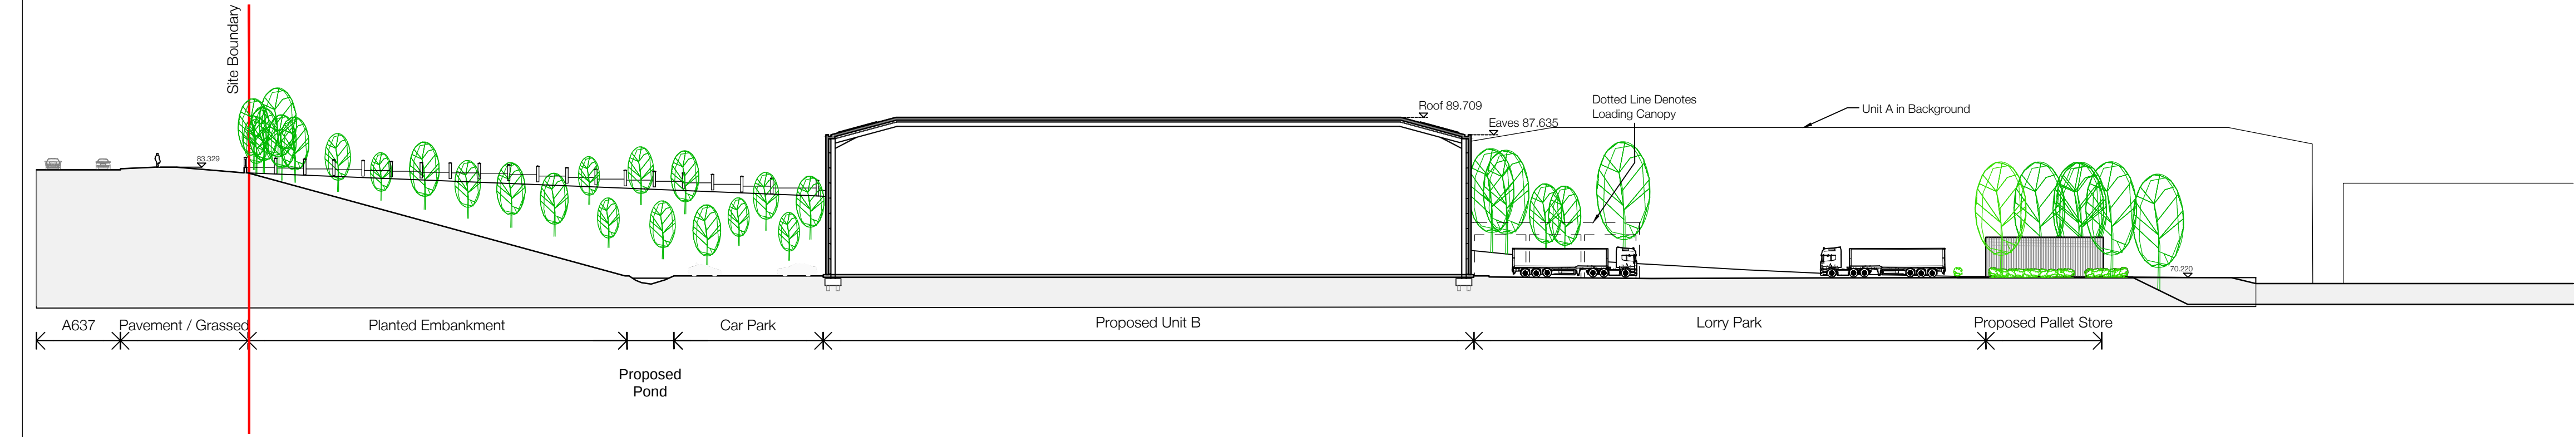


Section C-C
Scale 1:500

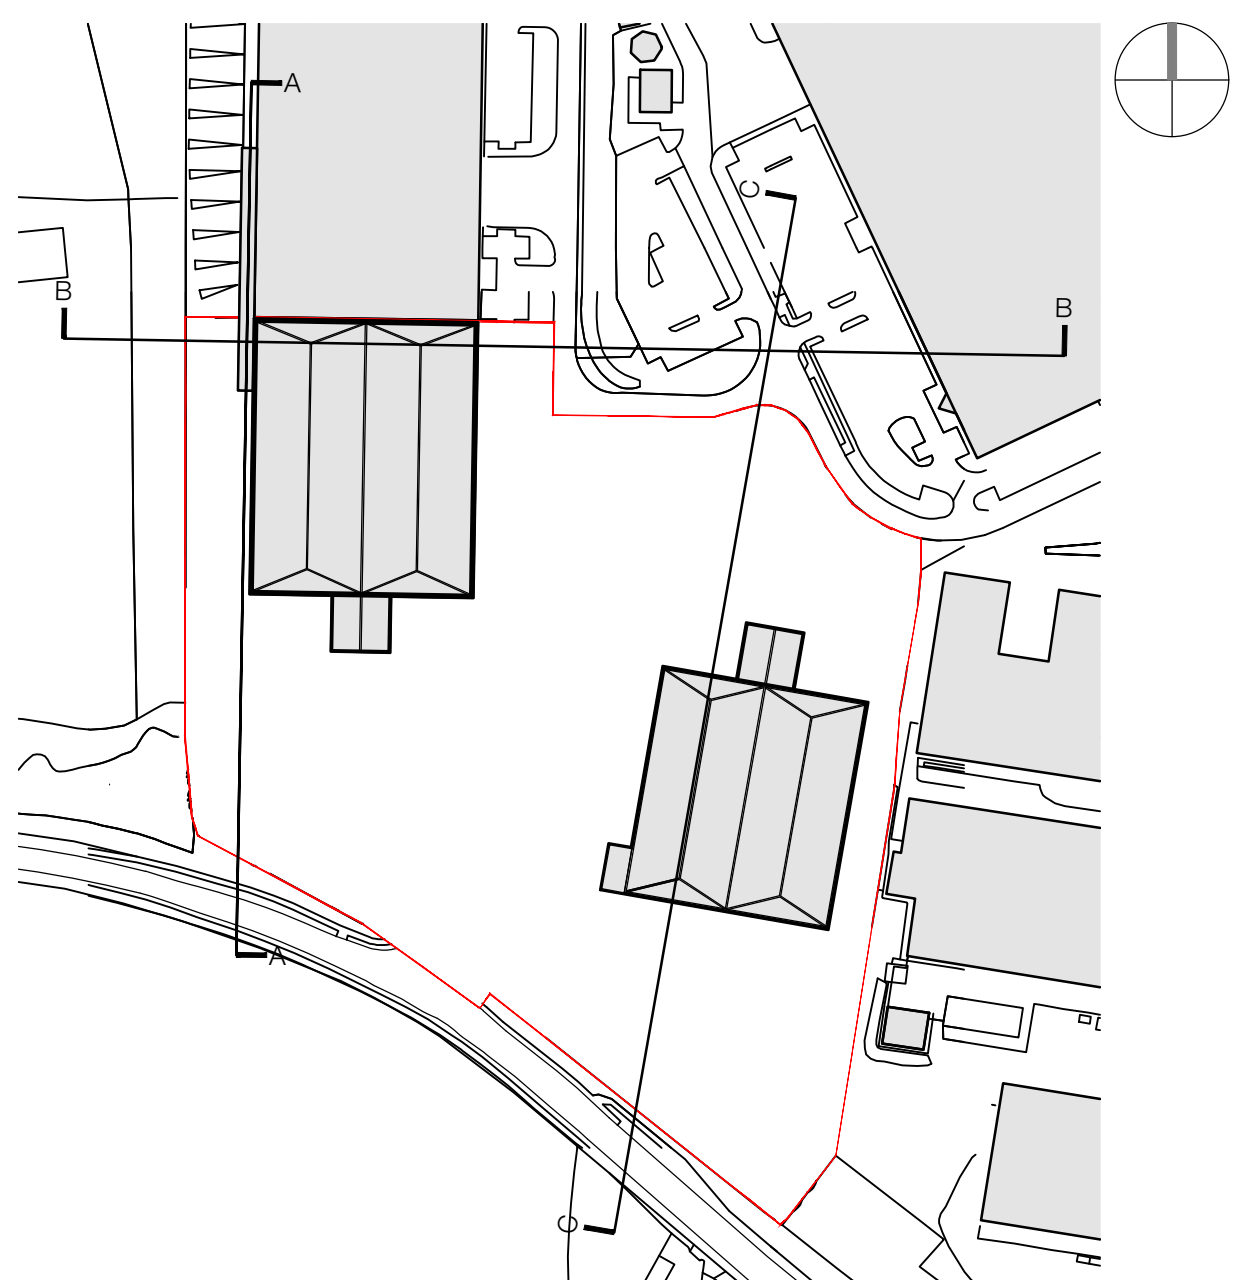

Key Plan
Scale 1:2500

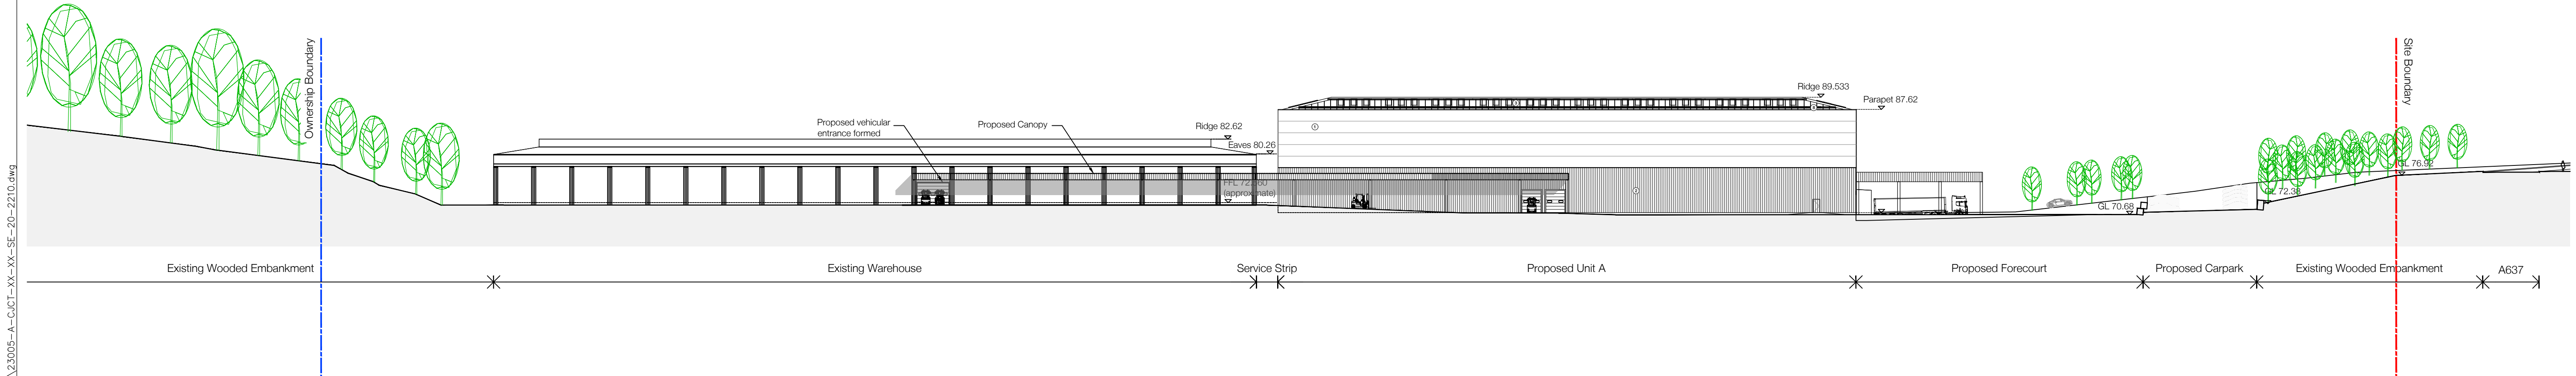

Section A-A
Scale 1:500

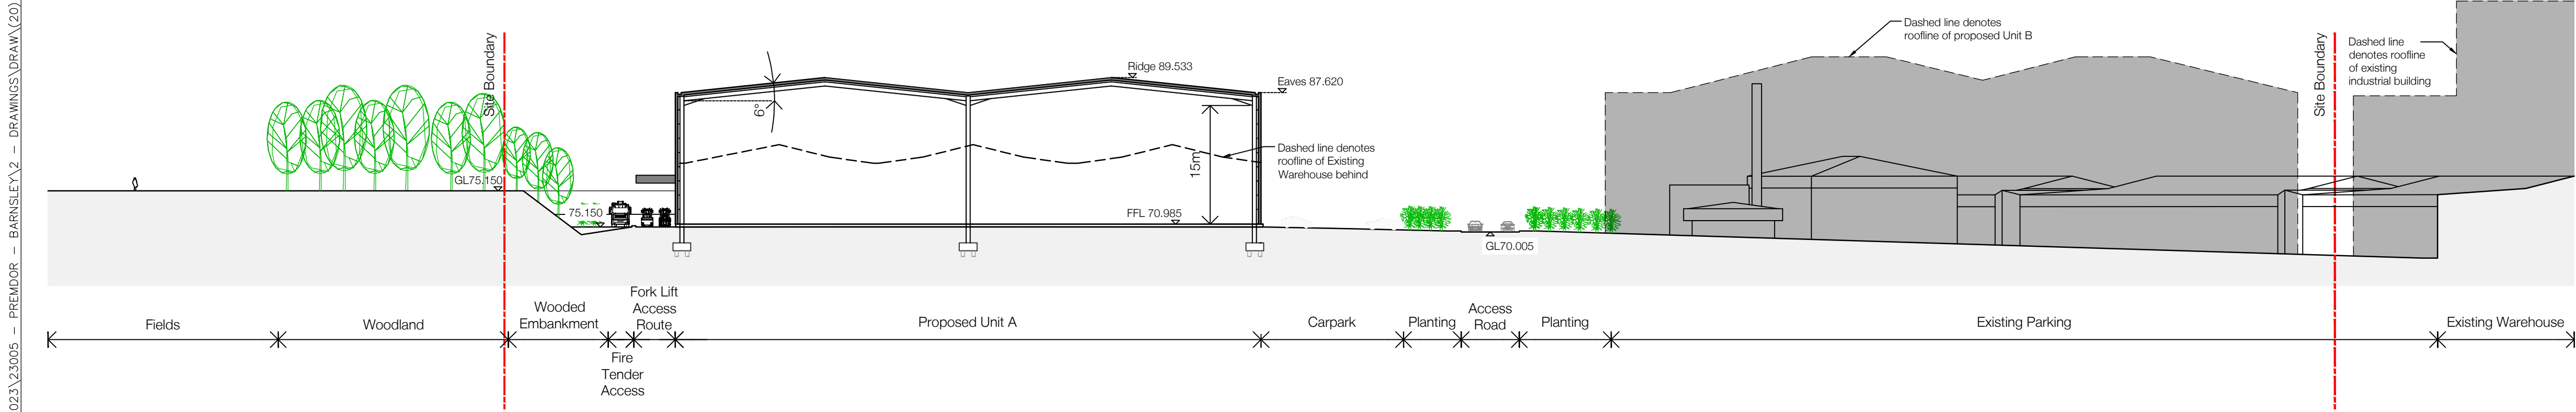

Section B-B
Scale 1:500

Last Saved: 02.10.23 Joseph even					050000 0 5 10 15 20 25m Scale 1:500				A1	Client: Premdor	Project: Juggernaut Barnsley		Job No. 23005	Carey Jones Chapman Tolcher Studio 104, 338 Goswell Road London EC1V 7LQ Tel +44(0)20 7269 9400 Studio 2, 56 Wellington St. Leeds LS1 2EE Tel +44(0)113 224 5000 www.cjctstudios.com
					Title: Proposed Site Sections AA & BB									
	Scale: Varies @A1		Status:	Drawn By: JOE										
	Date: October 2023		Checked By: AAH											
					Drawing No: 23005-A-CJCT-XX-XX-SE-20-2210		Revision: P03							
							PLANNING							
Location Plan	P03 Levels Coordinated	JOE 09.10.23 AAH												
	P02 Addition of Unit B Section & Pallet Store	EMTJ 02.10.23 AAH												
	P01 Initial Issue	JOE 14.08.23 AAH												
	Rev. Des.	By Date Ch.												