


- This drawing supports a Planning application and must NOT be used for construction.
- All discrepancies to be referred to the Architect before commencing.
- This drawing is copyright.



North Elevation (Front)





East Elevation

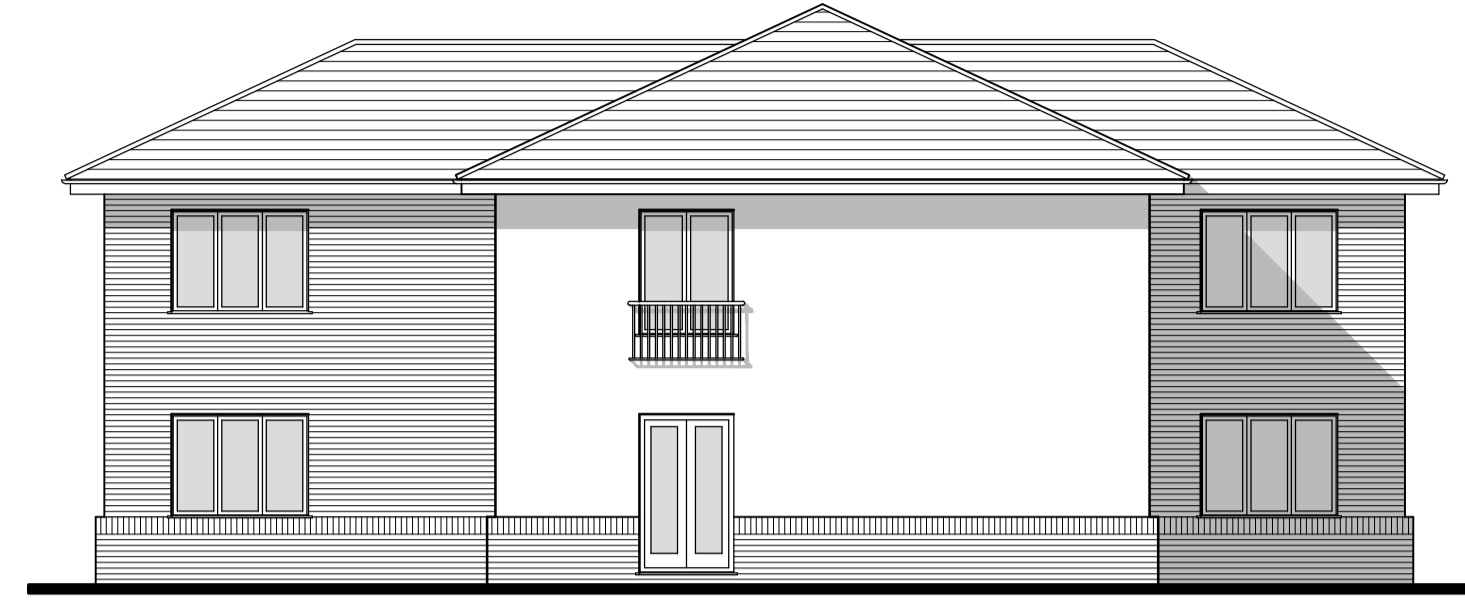


South Elevation (Rear)



West Elevation

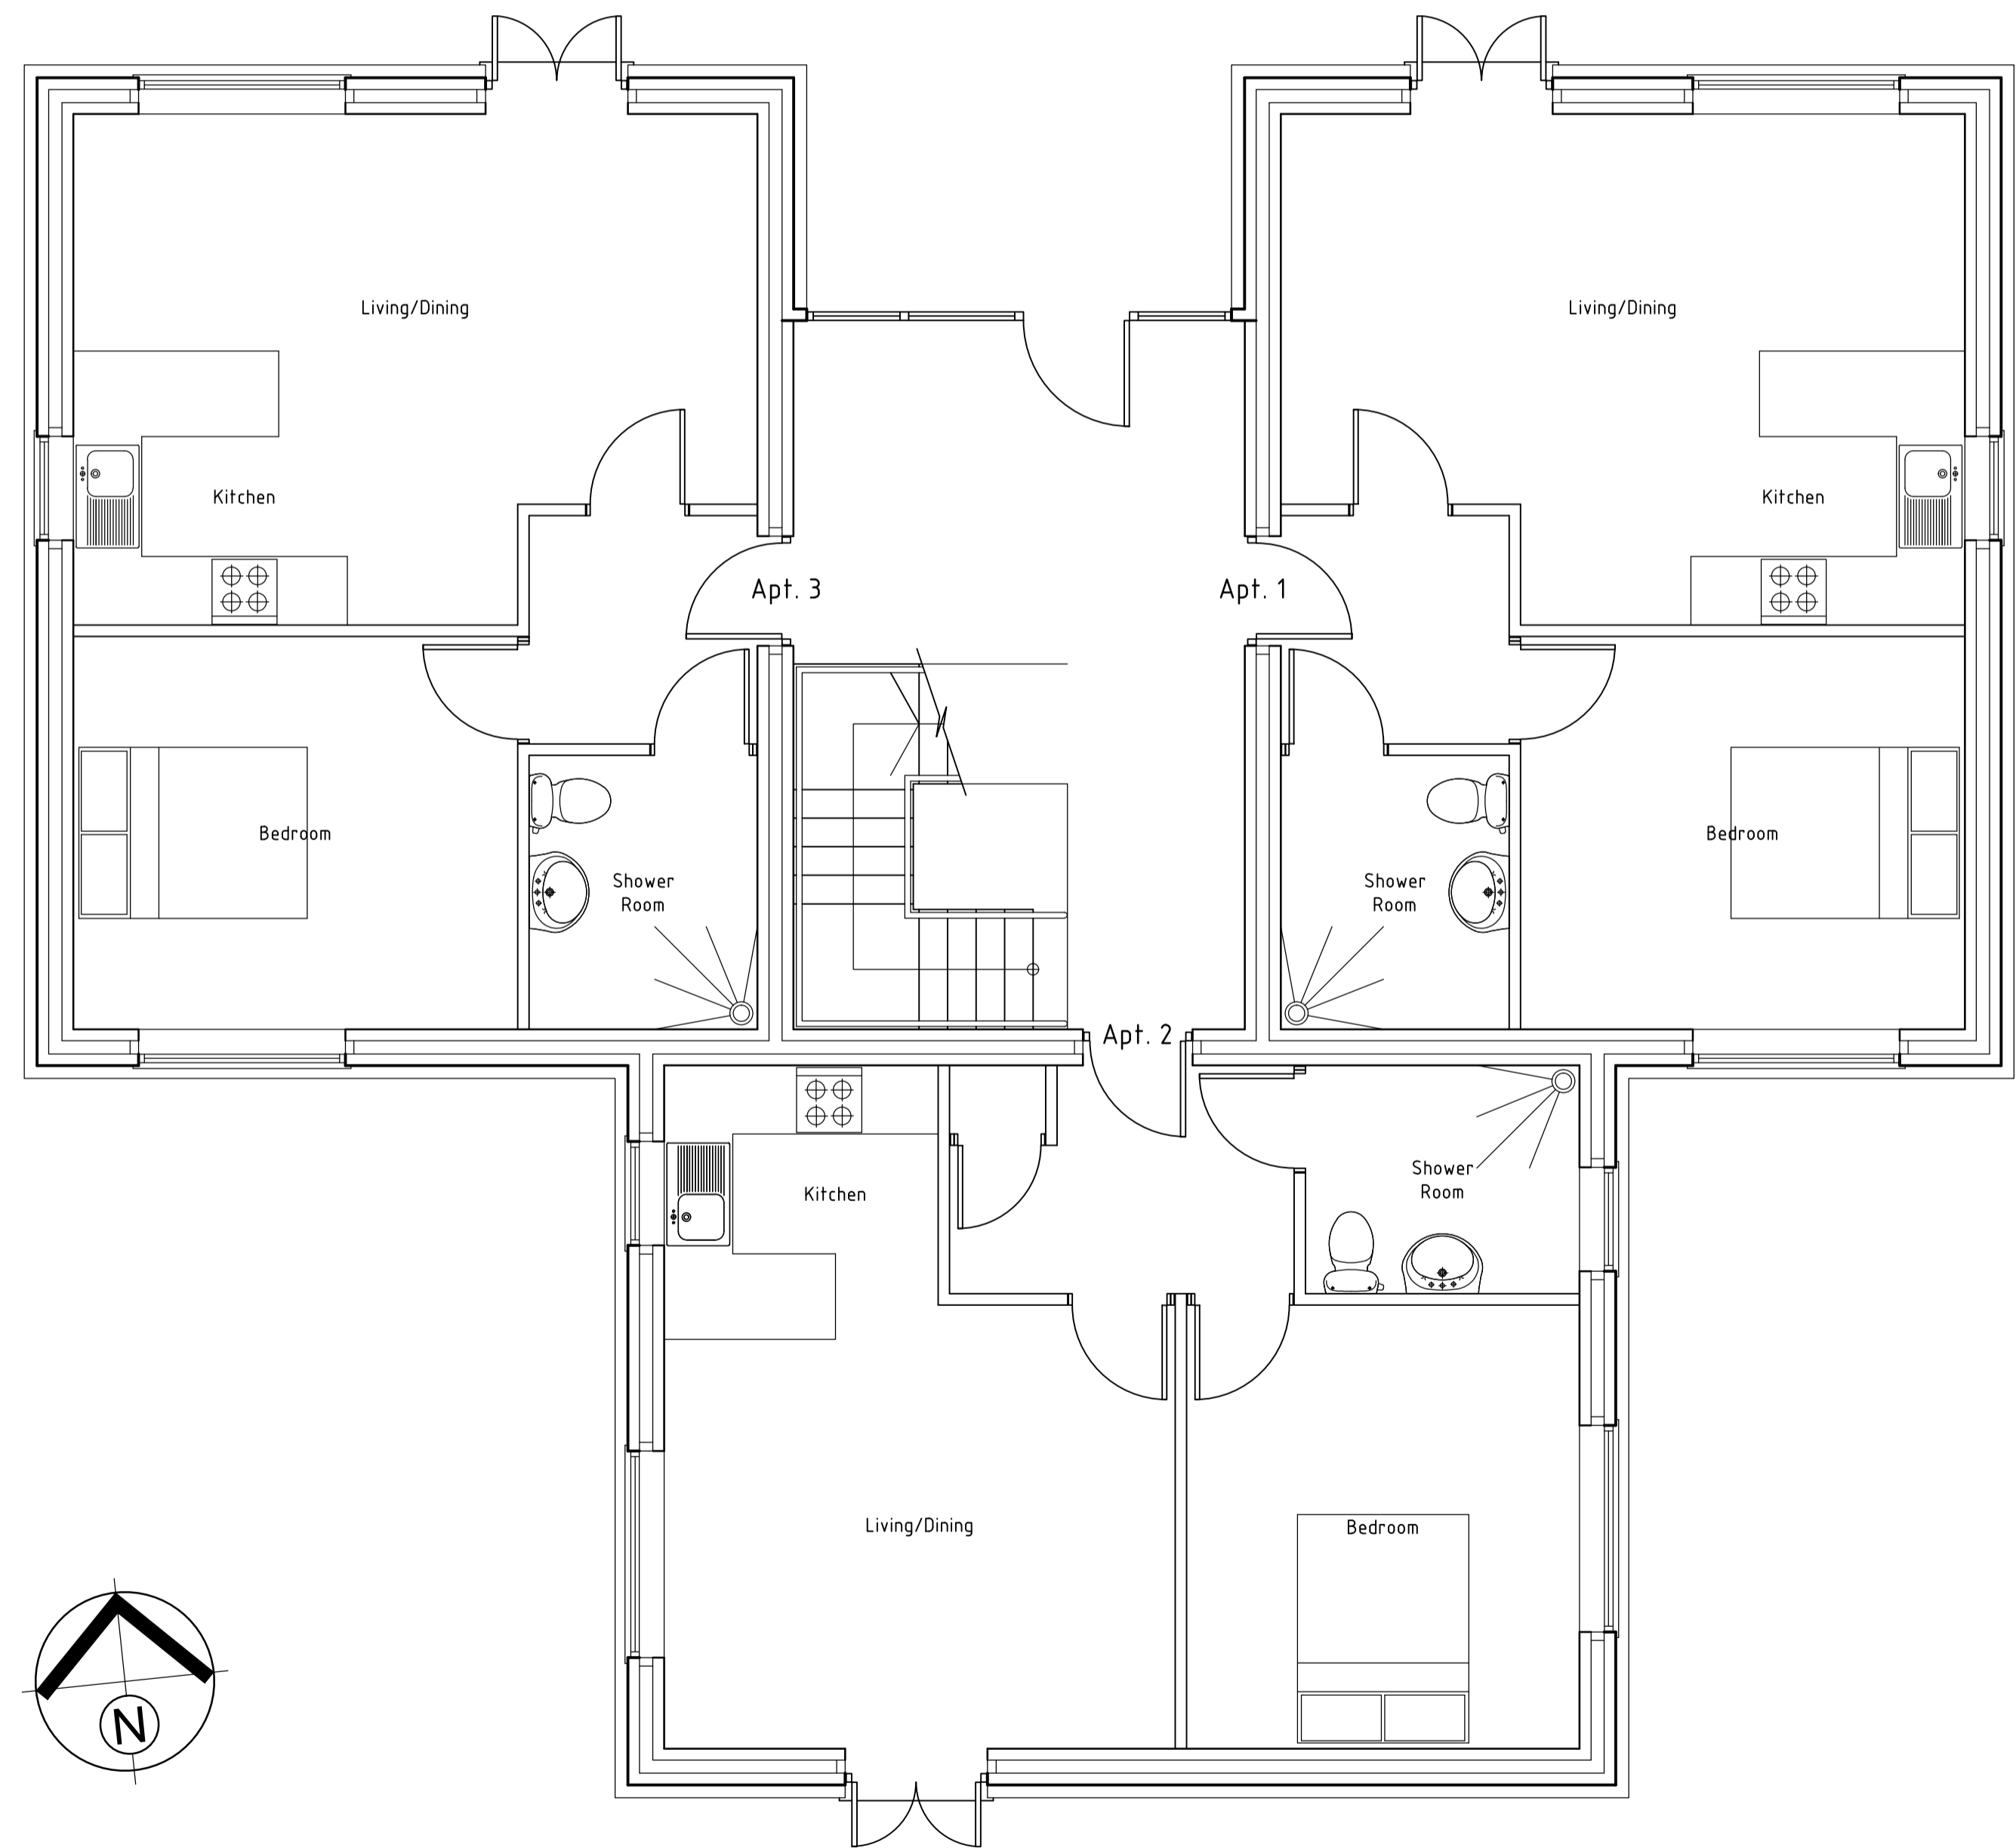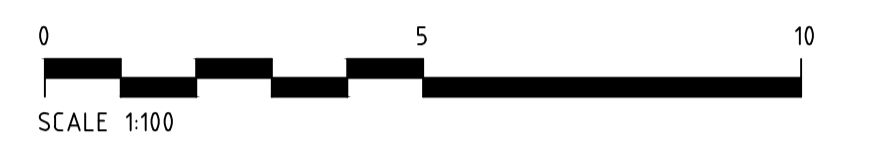

GROUND FLOOR PLAN

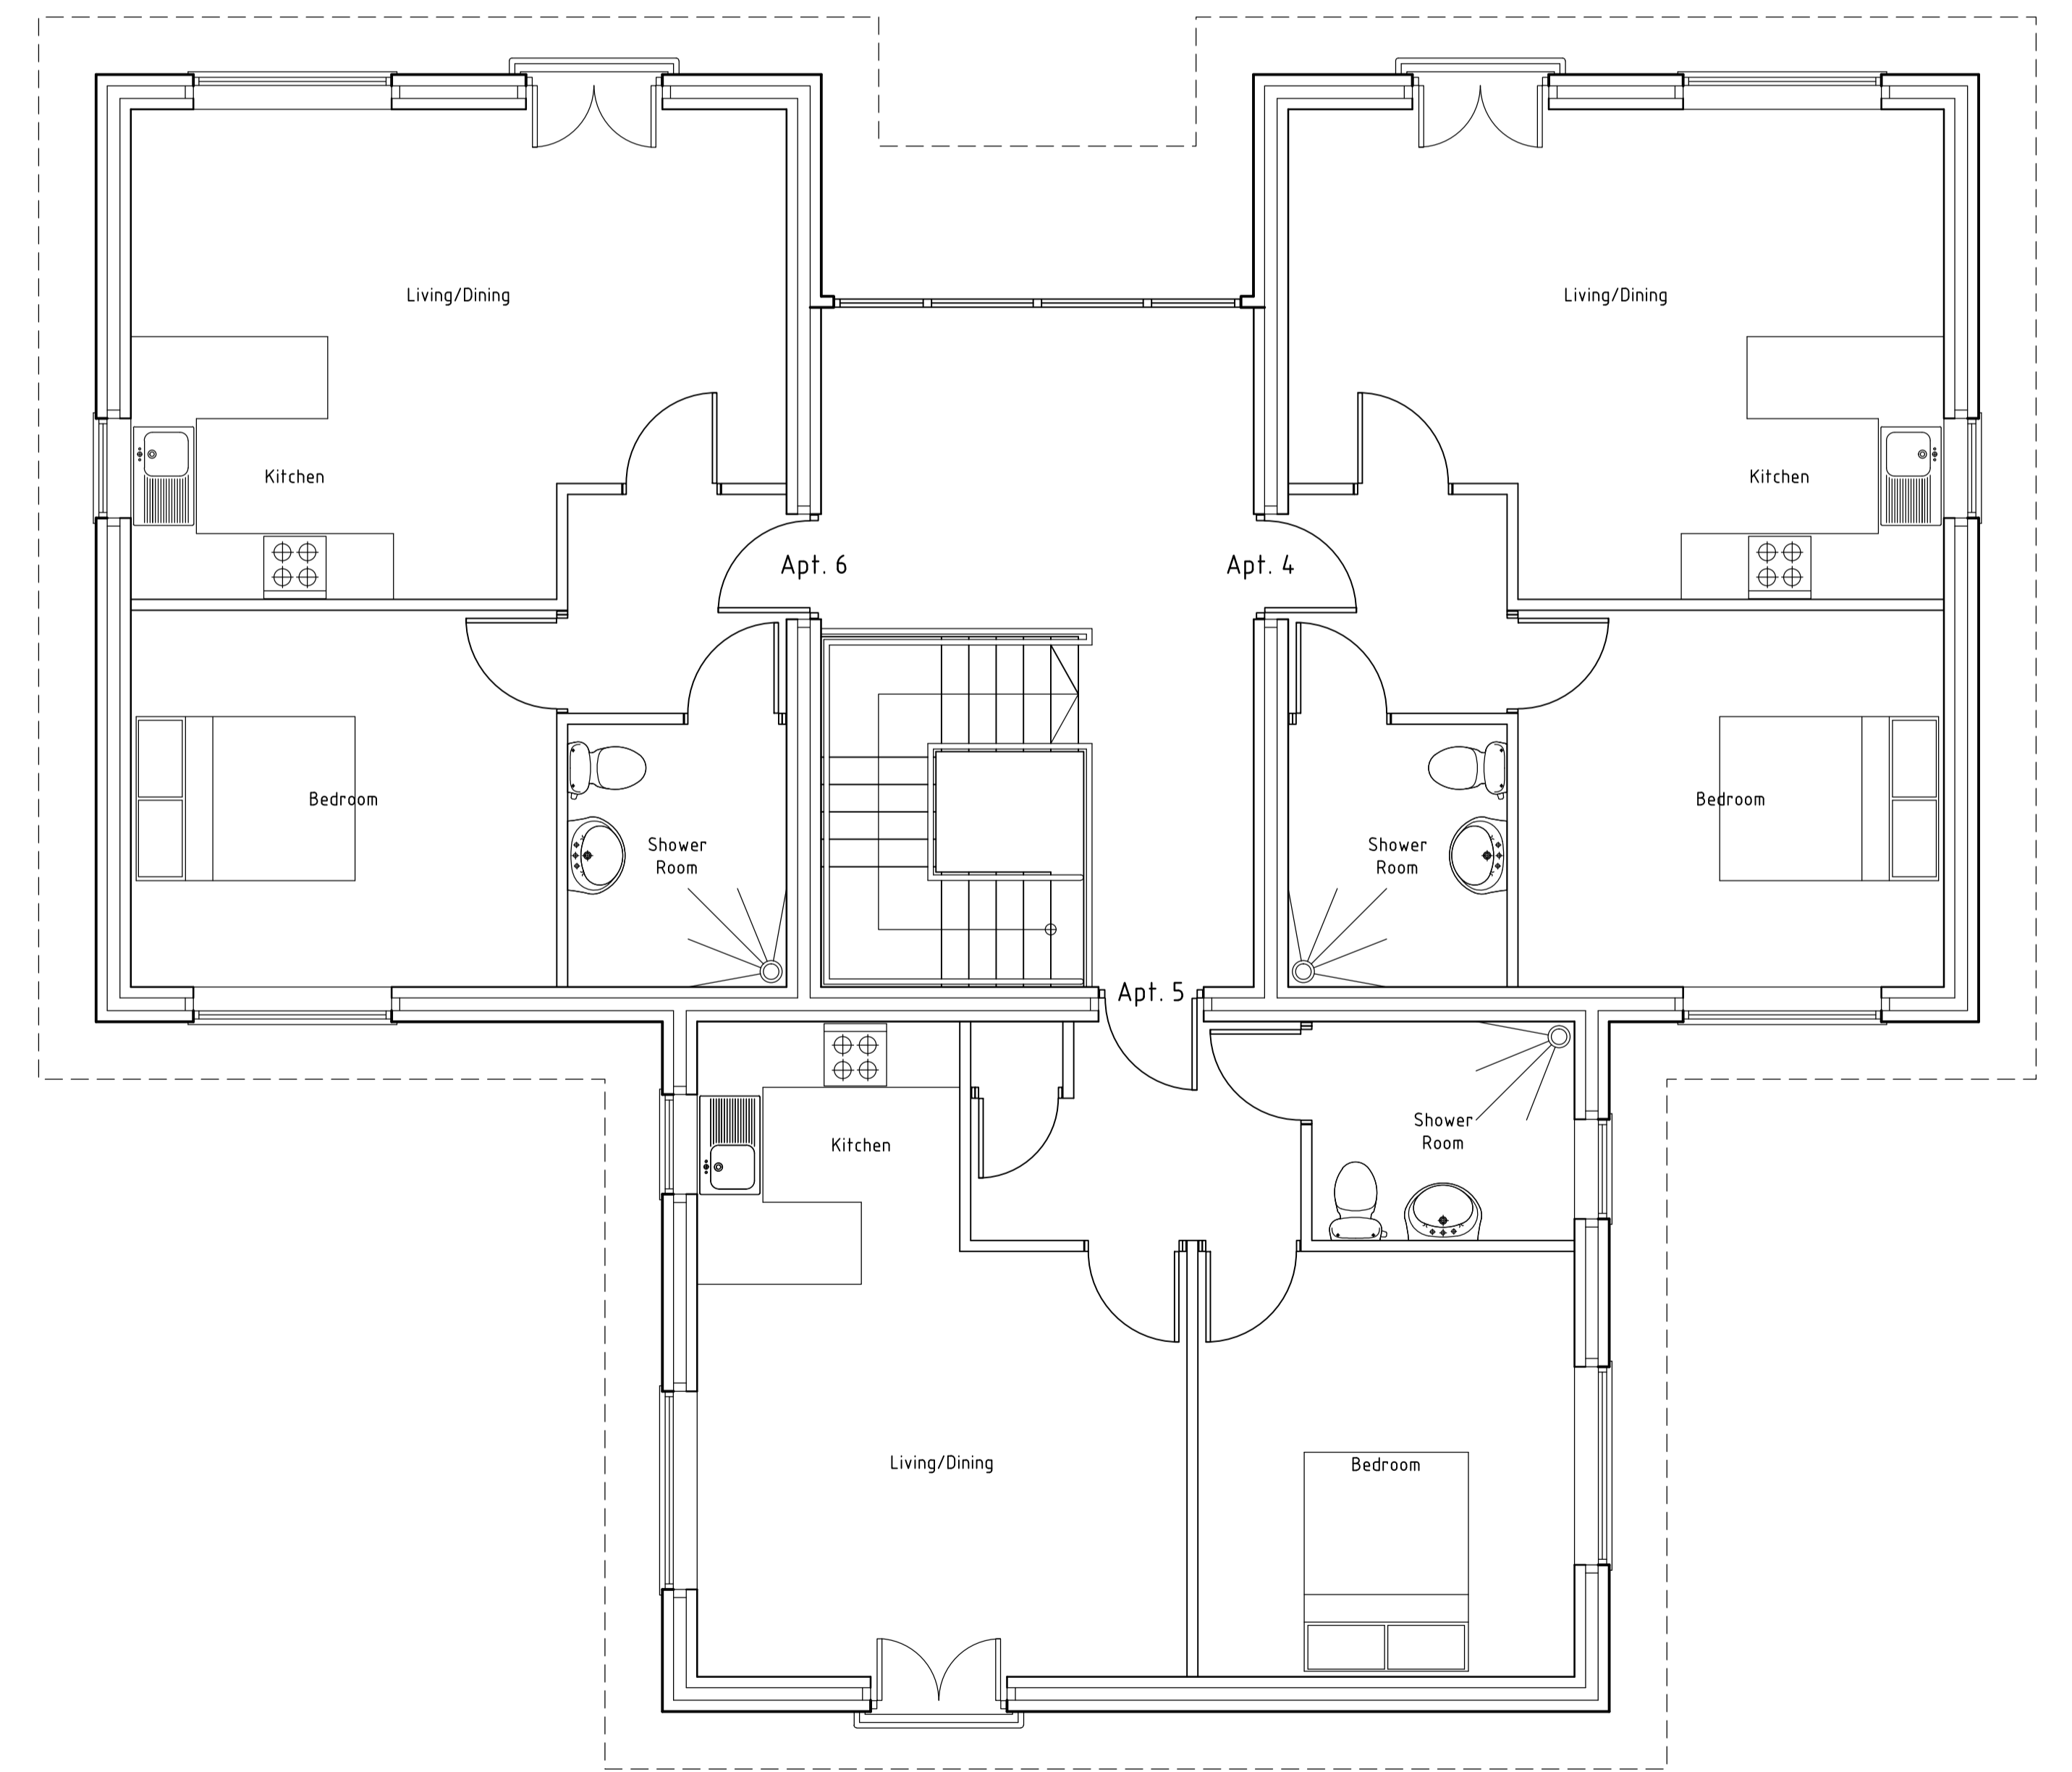

FIRST FLOOR PLAN

