




Roof Covering  
- Cambrian slates by Redland

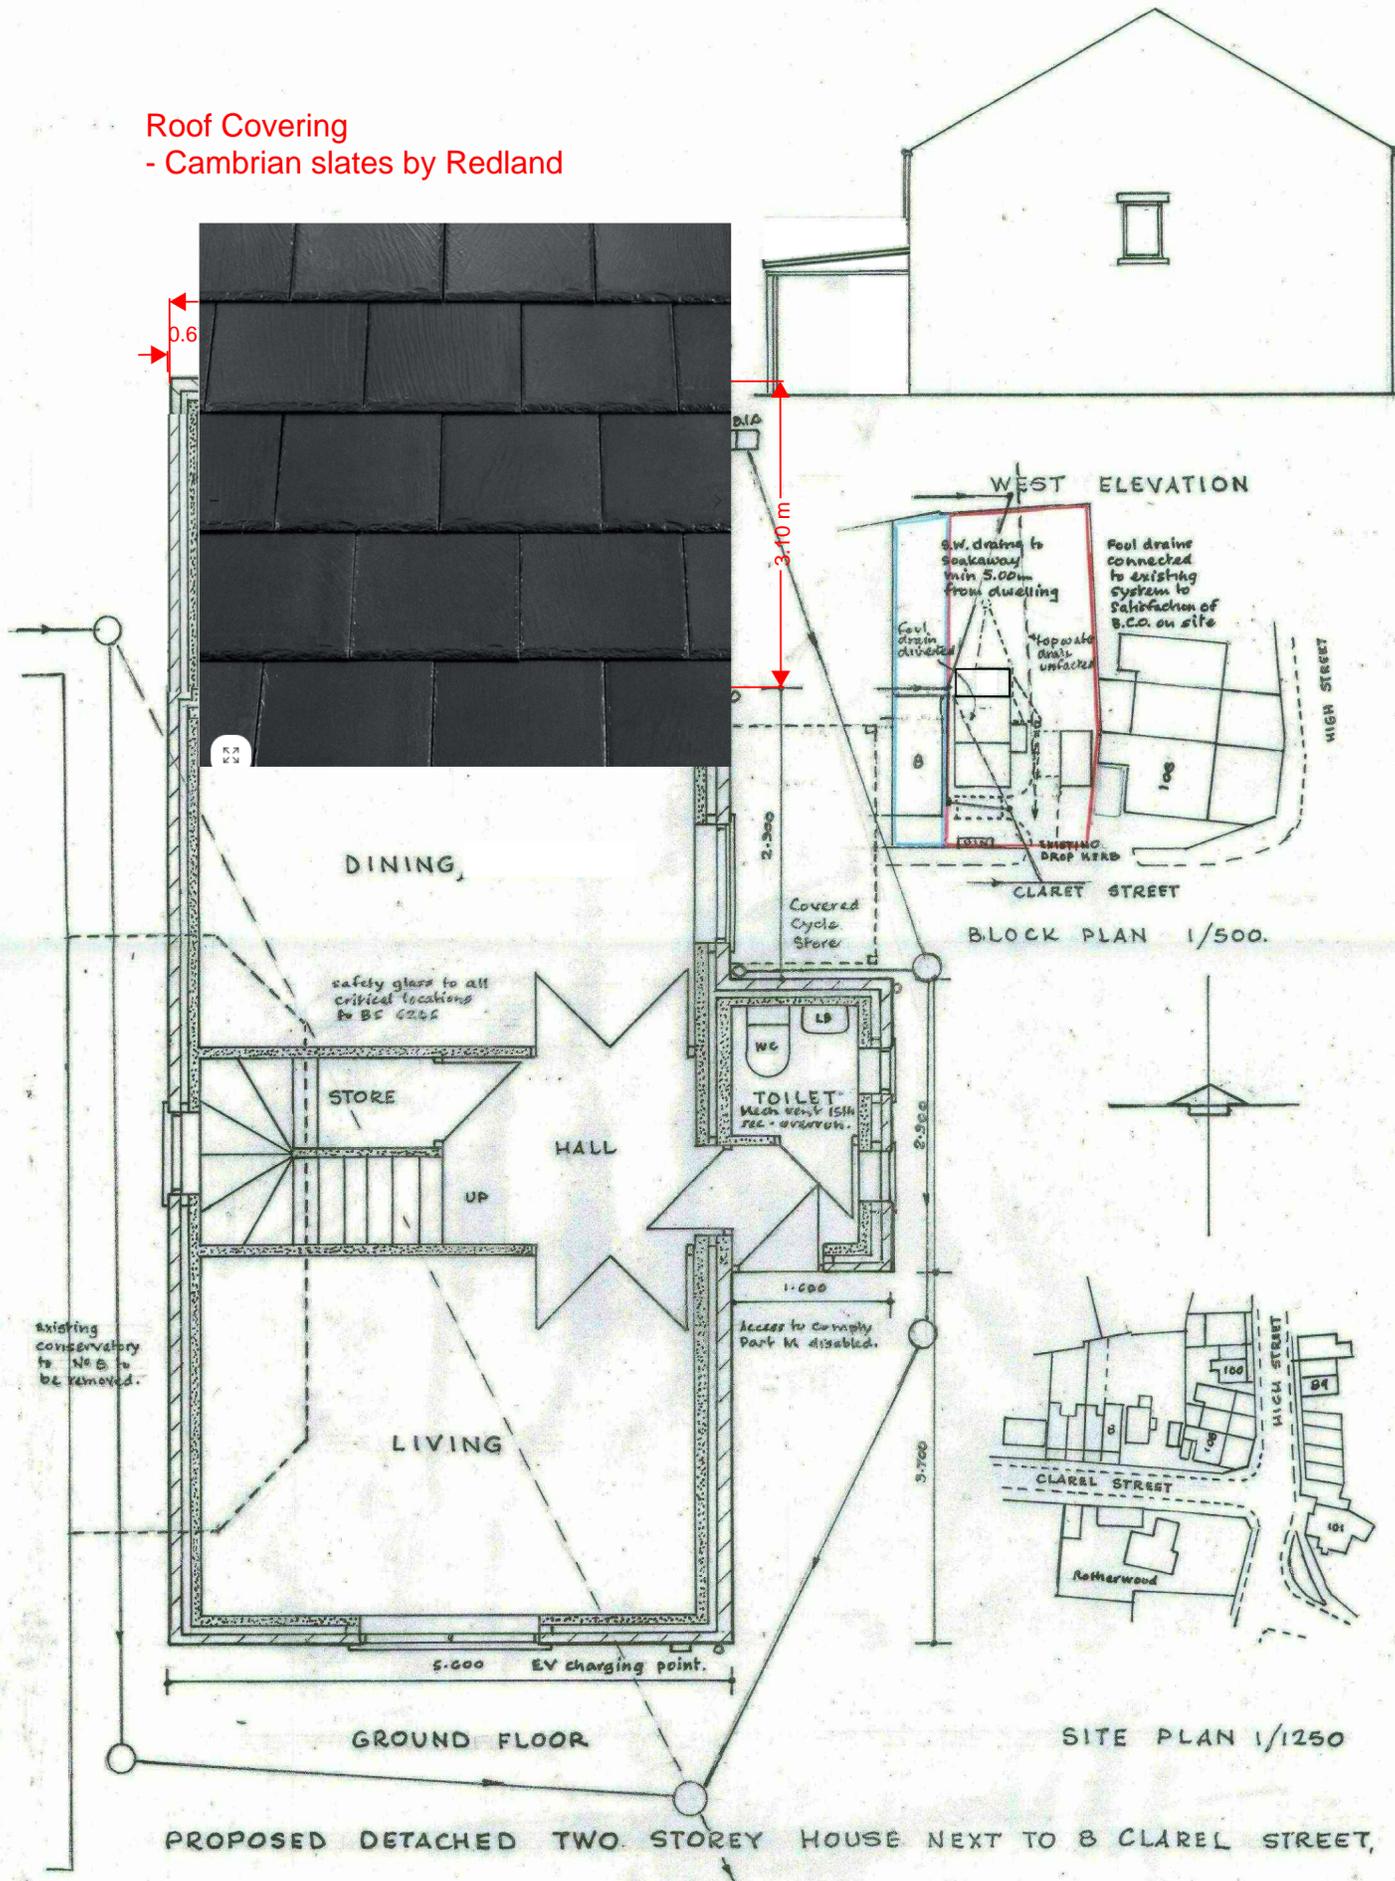

Sides and rear Elevation  
- Ivanhoe Westminster brick  
- Natural stone Head/Cill  
- Anthracite uPVC Windows  
- Anthracite sliding door

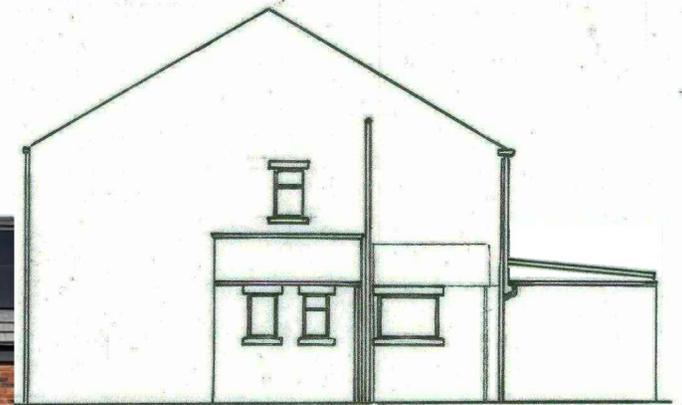


EAST ELEVATION

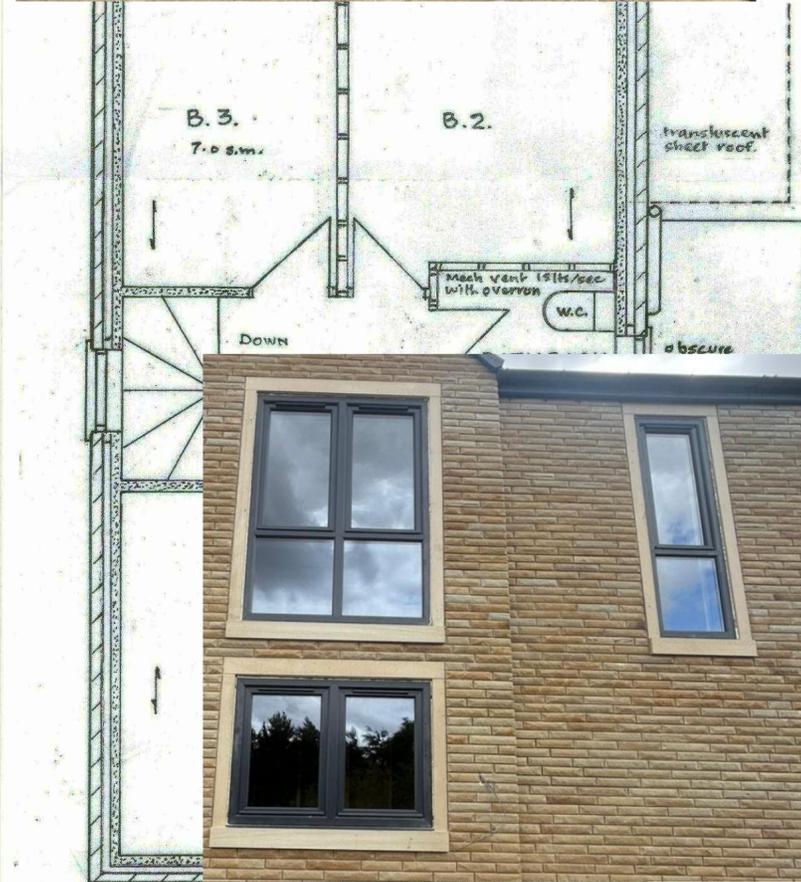

FIRST FLOOR



NORTH ELEVATION

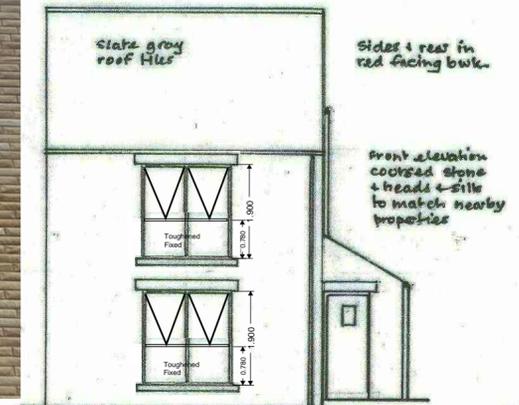

SOUTH ELEVATION

Front Elevation  
- 65mm buff pitched face natural stone  
- Natural stone Head/Cill  
- Anthracite uPVC Windows  
- Anthracite composite door

Scale: 1-50 and 1-100.