
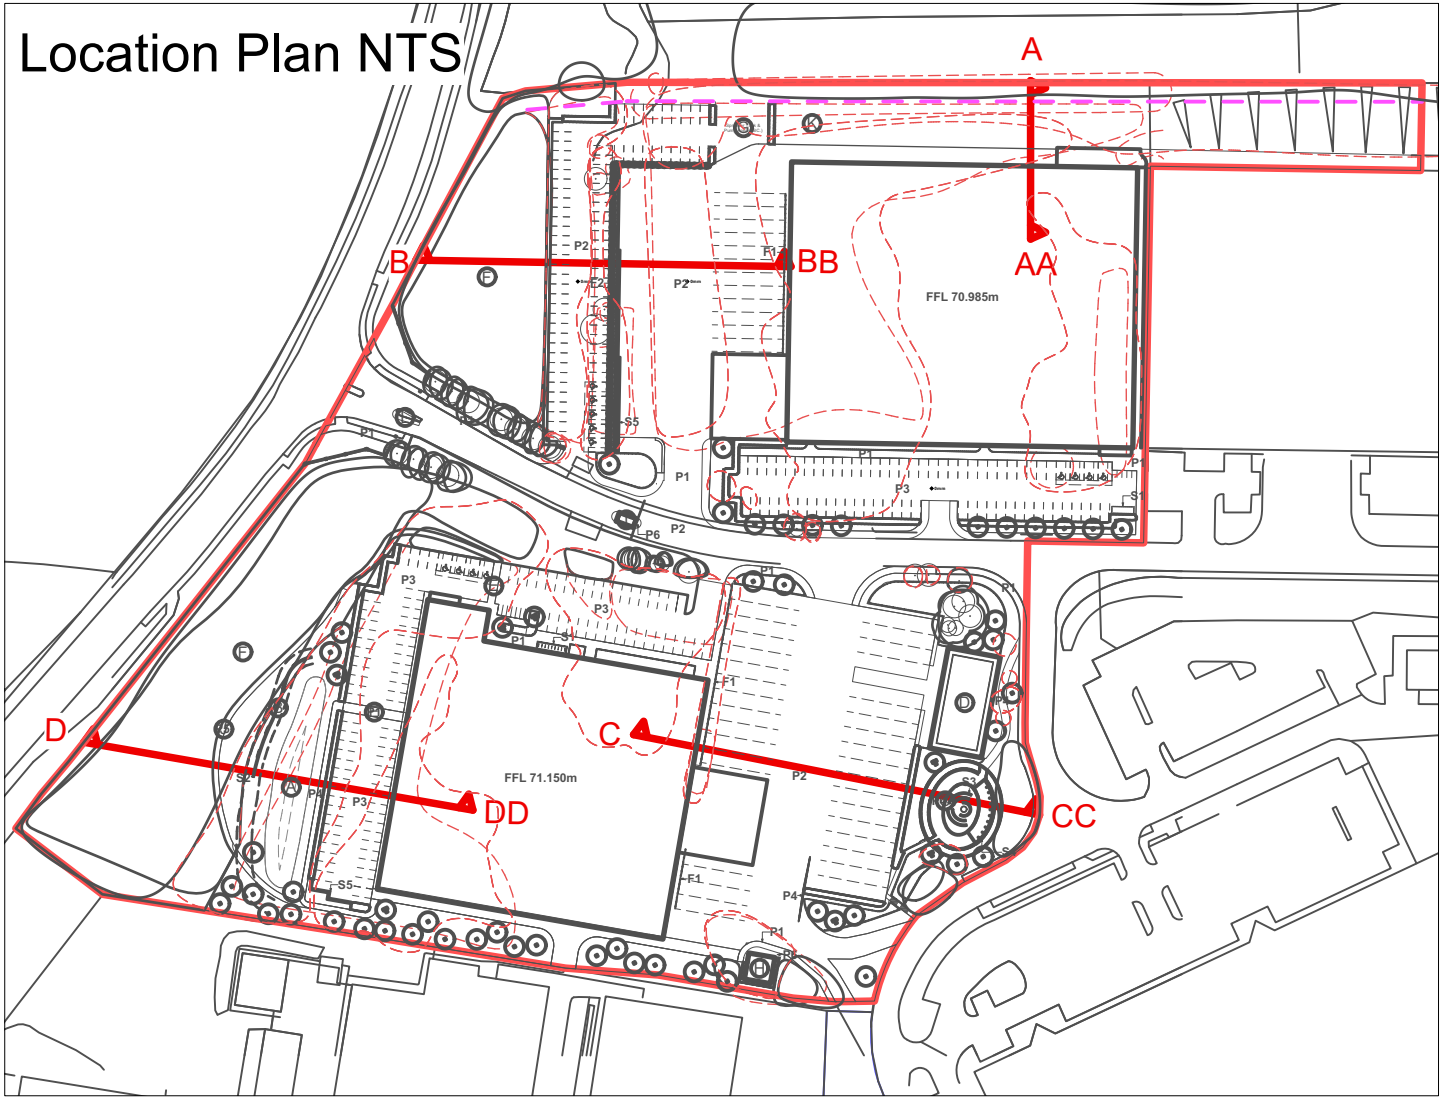
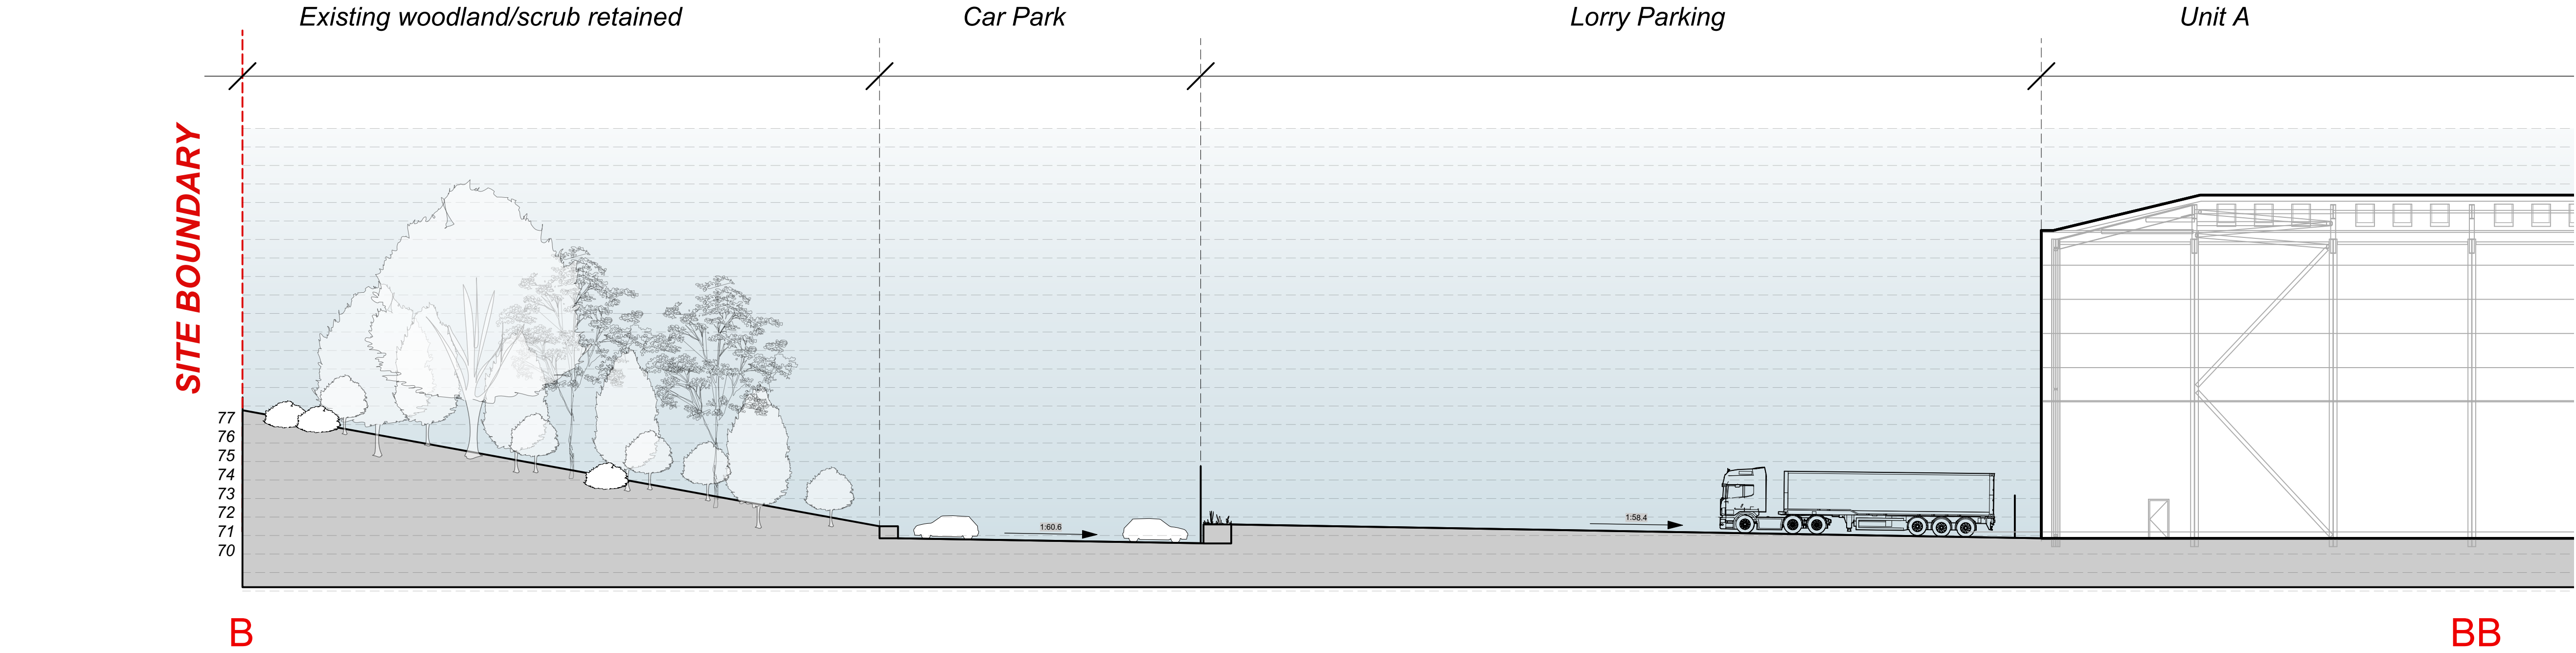


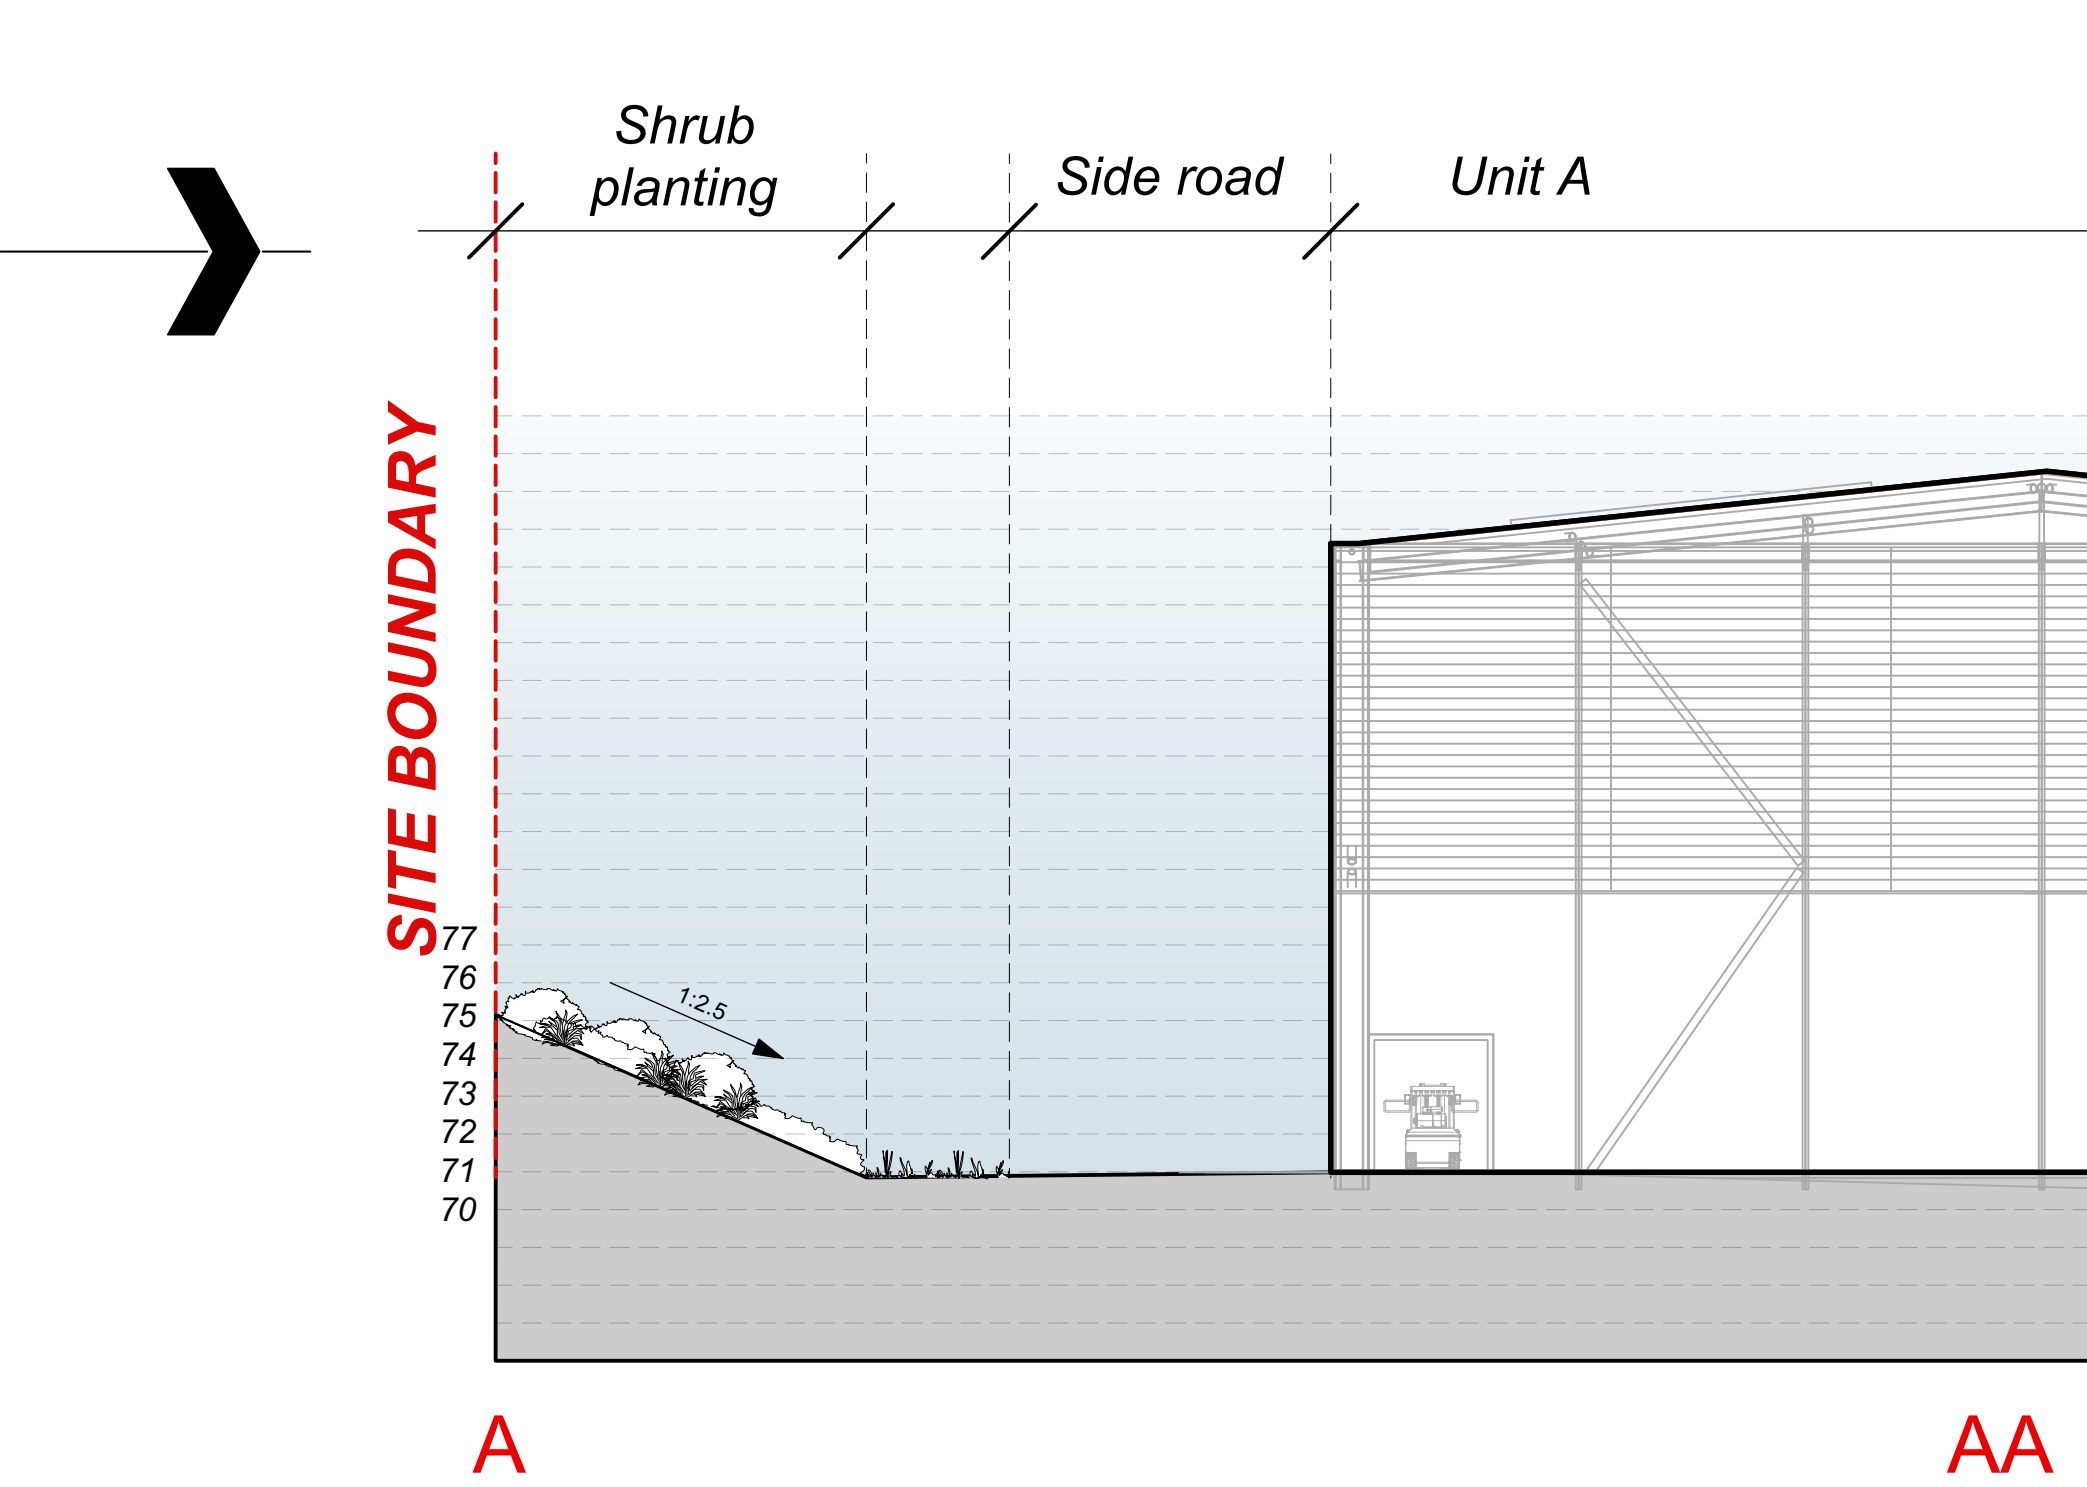

Note

1. Do not scale from this drawing
2. To be read in conjunction with Project Risk Register REF: XXX
3. To be read in conjunction with all other Landscape Architect's drawings

KEY

ID	RISK	MITIGATION	DATE MITIGATED
RESIDUAL PROJECT RISKS			

DATE	REV	DESCRIPTION OF REVISION	DRAWN BY	APPROVED BY
14/09/2023	P02	Amended following Fire tender and FLT Access route updates, and drainage updates.	EM	RS
REVISIONS				

STATUS
S2 - FOR PLANNING

ares
LANDSCAPE ARCHITECTS

Ares Landscape Architects LTD
Gatecrasher,
51 Eyre Lane
Sheffield
S1 4RS
t: 0114 276 2000
e: hello@aresdesign.co.uk
w: ares.eu.com

CLIENT:
Premdor

PROJECT TITLE:
Juggernaut, Barnsley

DRAWING TITLE:
Site Sections 1 of 2

DRAWING SCALE: 1:200
PAPER SIZE: A1

DRAWN BY: EM
APPROVED BY: RS

DRAWN DATE: 15/08/2023
ALA PROJECT CODE: ALA819

DRAWING NUMBER: 23005-ALA-00-XX-DR-L-0011
STATUS: S2
REVISION: P02