




NOTES:
THIS DRAWING IS THE COPYRIGHT OF MPJ DESIGN ASSOCIATES LTD AND MAY NOT BE REPRODUCED OR AMENDED WITHOUT WRITTEN PERMISSION. NO LIABILITY WILL BE ACCEPTED FOR AMENDMENTS MADE BY OTHER PERSONS.
DETAILS SHOWN ARE STRICTLY FOR THE PURPOSED OF ILLUSTRATIVE PLANNING AND SHOULD NOT BE RELIED UPON AT THE CONSTRUCTION STAGE.

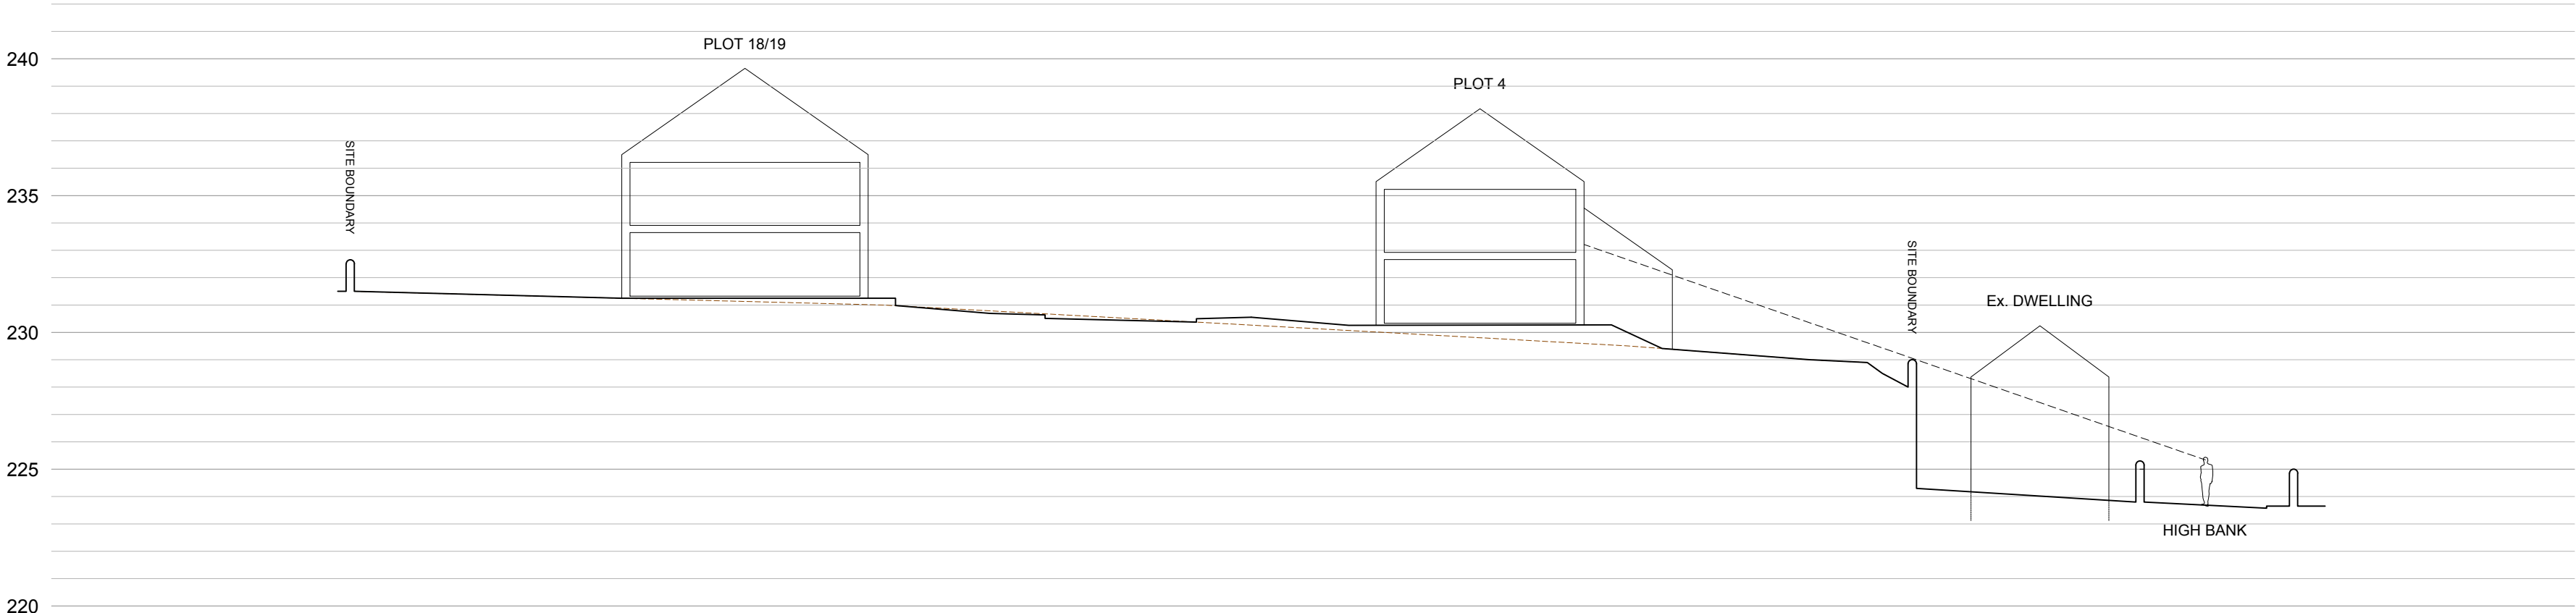


SECTION 3
looking east

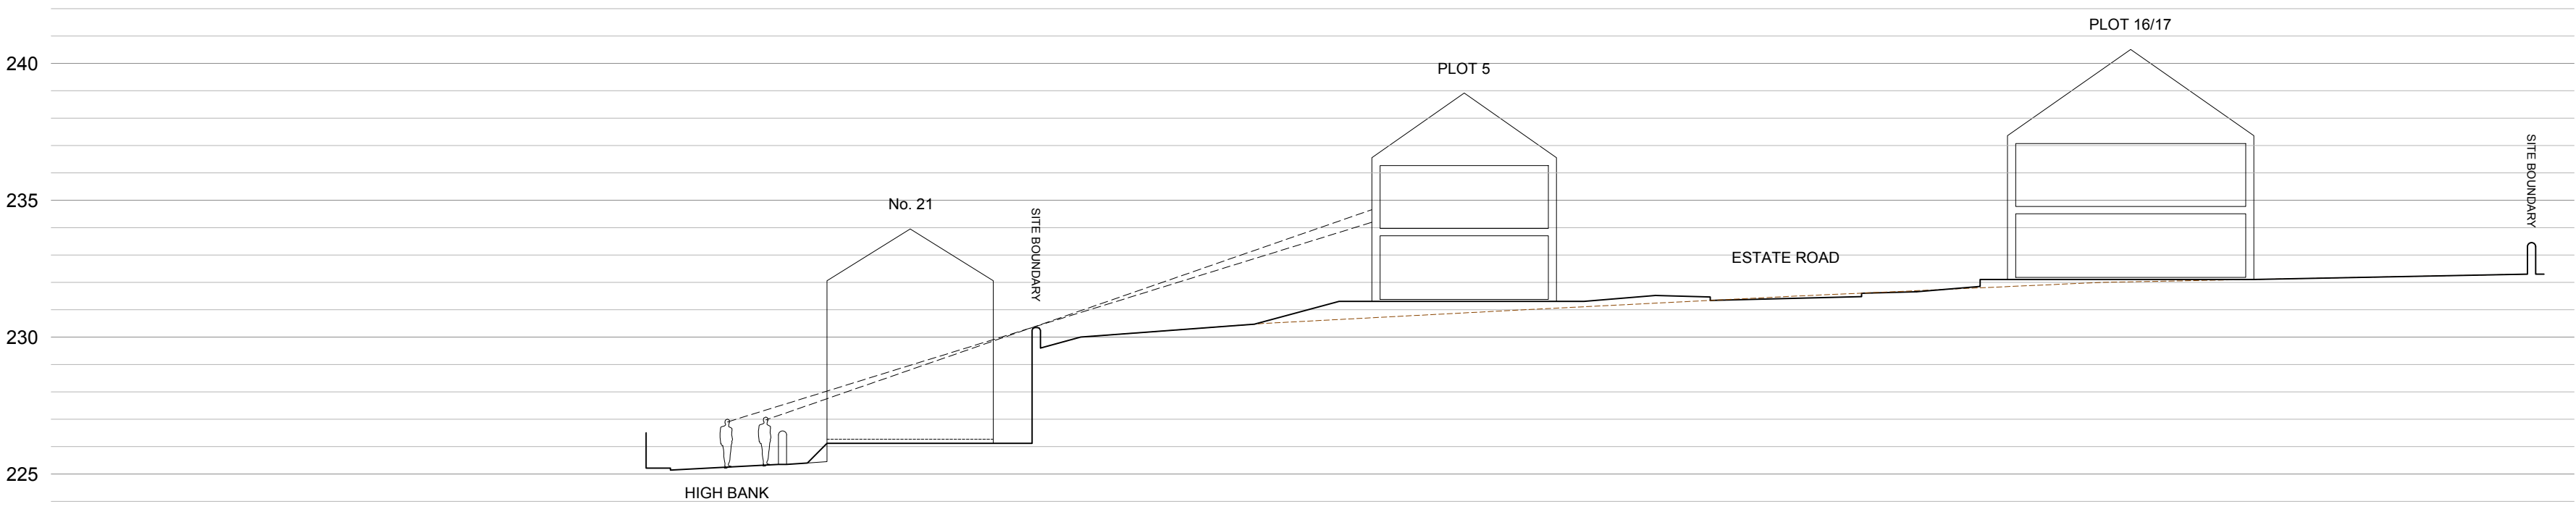

SECTION 2
looking west

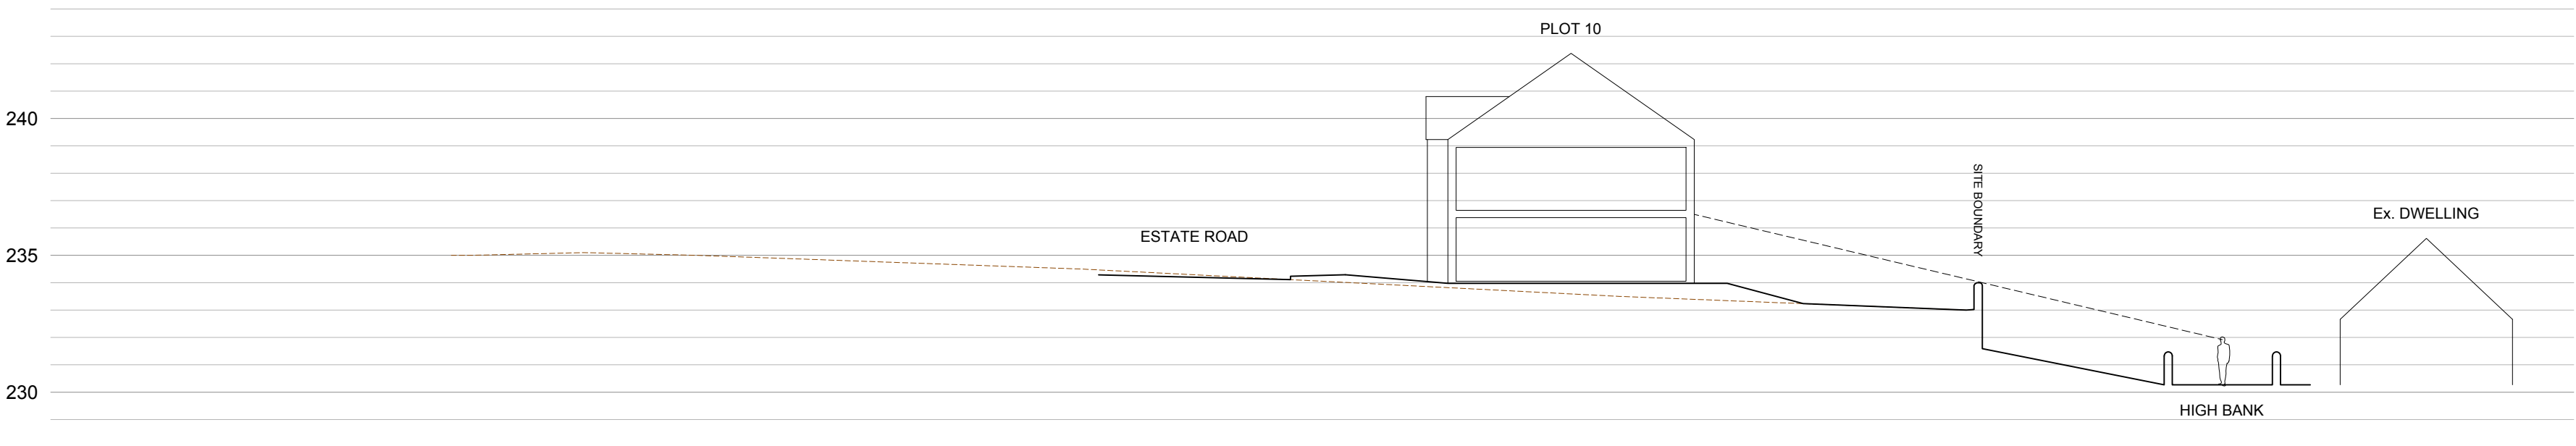

SECTION 1
looking east

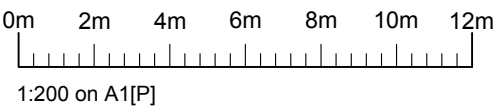

Client	Mr and Mrs P Mullins		
Job	proposed residential development of land south of New Smithy Avenue, THURLSTONE		
Title	Illustrative Layout Plan		
Scale	1:200	Dwg No	17/227-03
Date	Jan 2017		
MPJ DESIGN ASSOCIATES Ltd 4 CHURCH STREET BARLBOROUGH CHESTERFIELD, S43 4EP			
tele: 01246 819259 mob: 07841 353141 martyn@mpjdesign.co.uk			