


Drawing No.	Rev No.
MJN001 -002	

SCALE BARS

1:100	1	2	3	4	5
1:200	2	4	6	8	10
1:500	5	10	15	20	25
1:1250	25	50			

DO NOT SCALE: Contractor to check all dimensions and report any omissions or errors

NOTES

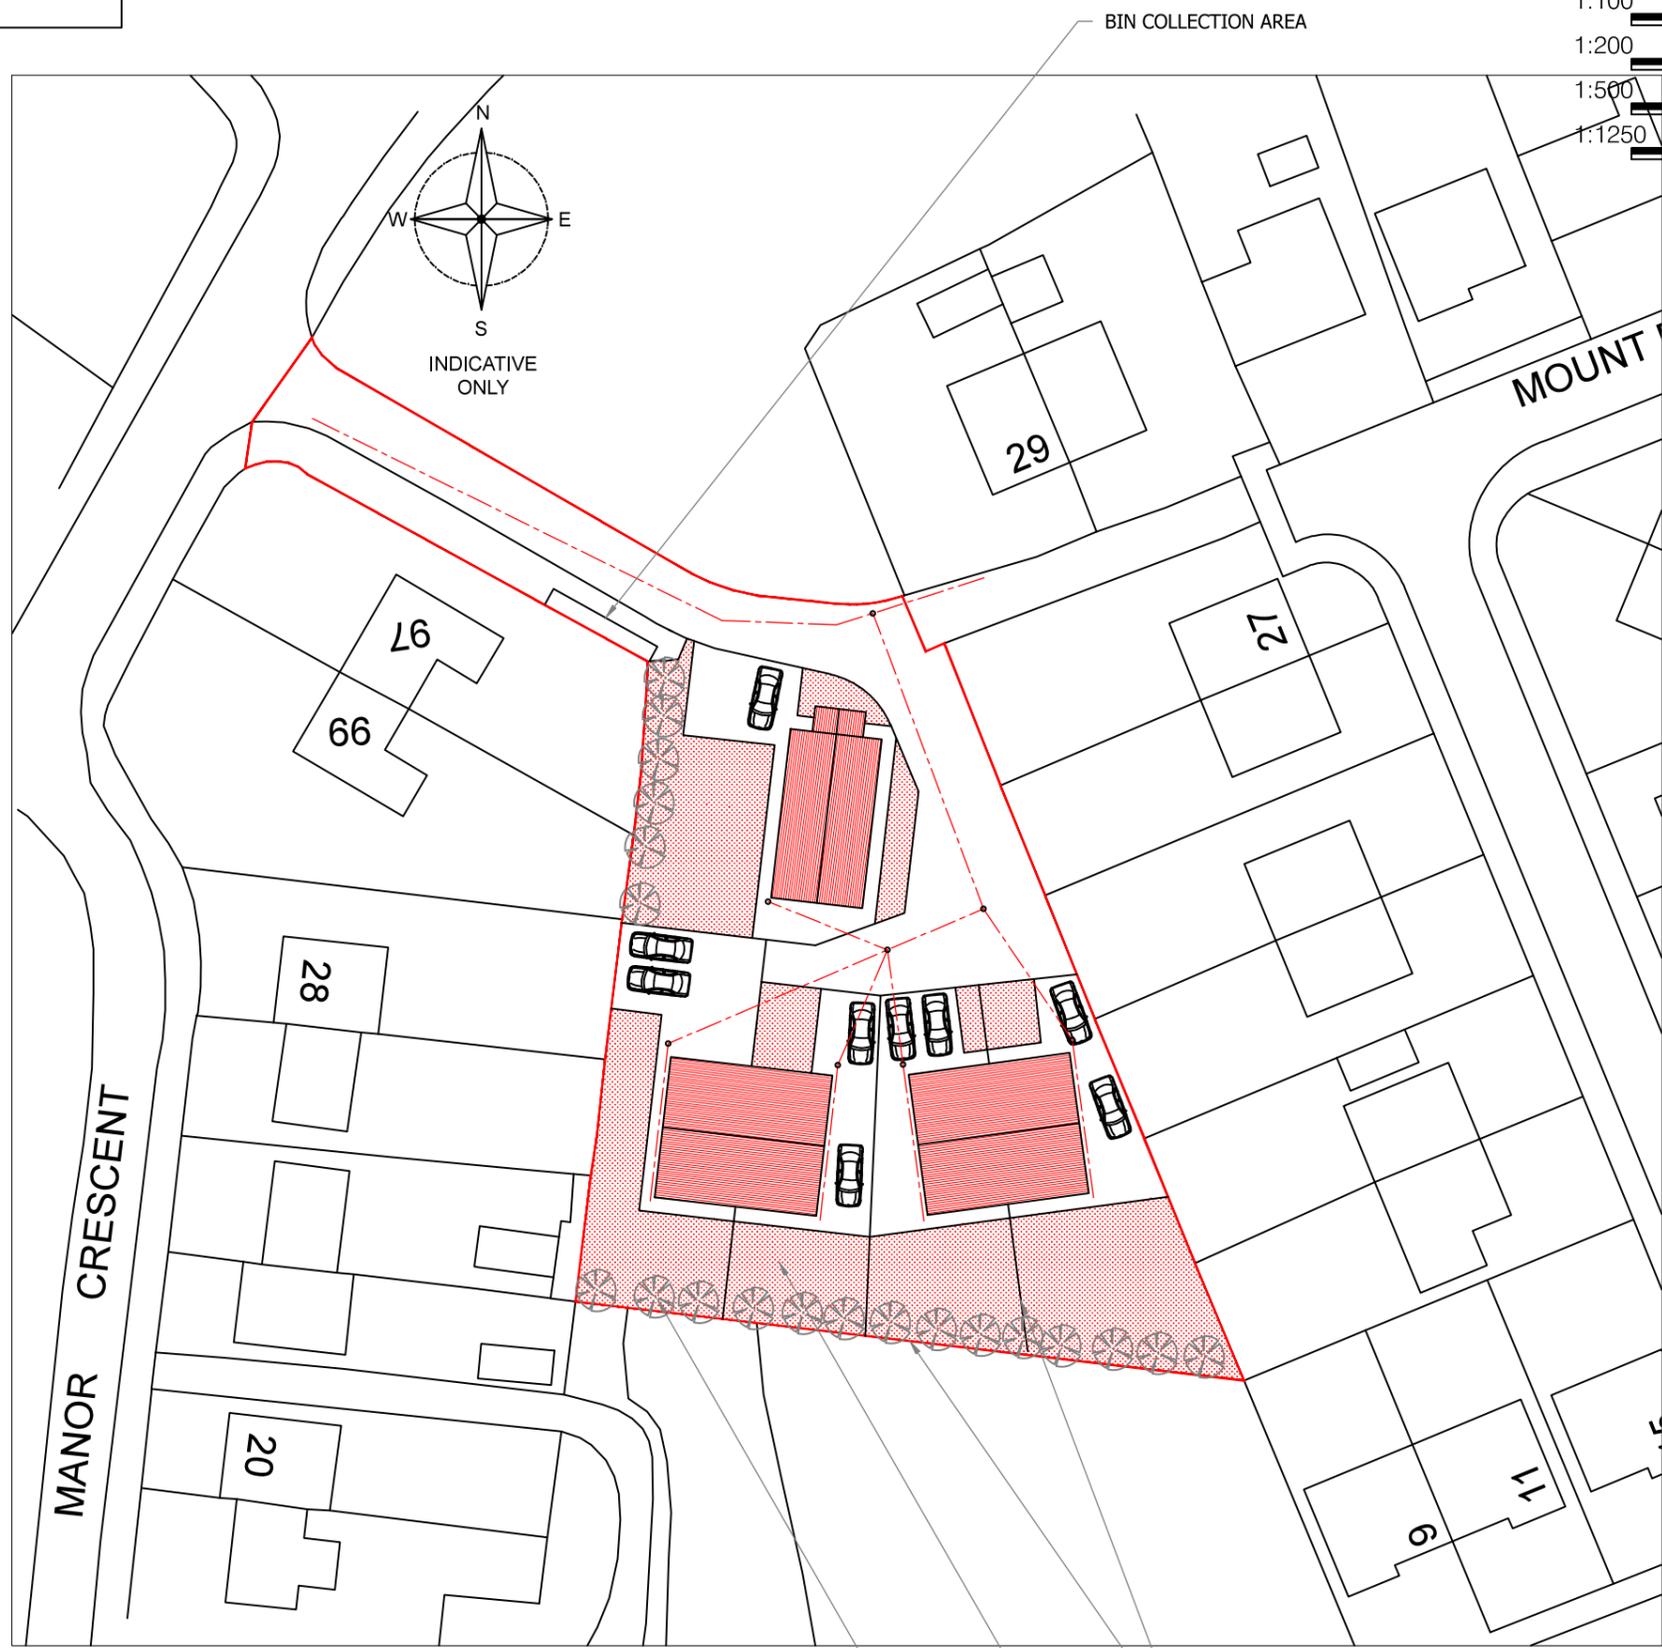

BLOCK PLAN  
SCALE 1:500 AT A3

- 2m HIGH TIMBER FENCE TO REAR AND SIDE BOUNDARIES
- LAWNED AREAS TO FRONT AND REAR
- FRUIT TREES PLANTED TO REAR BOUNDARIES

Rev	Description	By	Chk	App	Date

JRB DESIGNS Ltd  
1 Saville Road  
Cudworth  
Barnsley  
S72 8LT  
Tel: 01226 383542  
Fax: 01226 380078  
Mob: 07970 541192  
Email: john@jrbdesigns.co.uk  
This drawing is copyright. © jrbdesigns Ltd.

Client  
**MR. J NIPPERS**  
**22 WINDMILL AVENUE**

Drawing Title  
**BLOCK PLAN OF SITE**

Address  
**LAND OFF WINDMILL AVENUE**  
**GRIMETHORPE**  
**BARNSELY**

Project Title:  
**PROPOSED DEVELOPMENT OF**  
**5 NEW DWELLINGS**

Purpose of Issue:  
**PLANNING**

Drawing Status  
**FIRST ISSUE**

Scale at A3 AS SHOWN	Drawn By JRB	Date 13/05/2025
Checked By	Date 13/05/2025	Approved By Date 13/05/2025

Project No. <b>MJN001</b>	Drawing No. <b>002</b>	Revision <b>-</b>
------------------------------	---------------------------	----------------------

APPROVAL  INFORMATION  TENDER  CONTRACT  CONSTRUCTION

LAWNED AR