


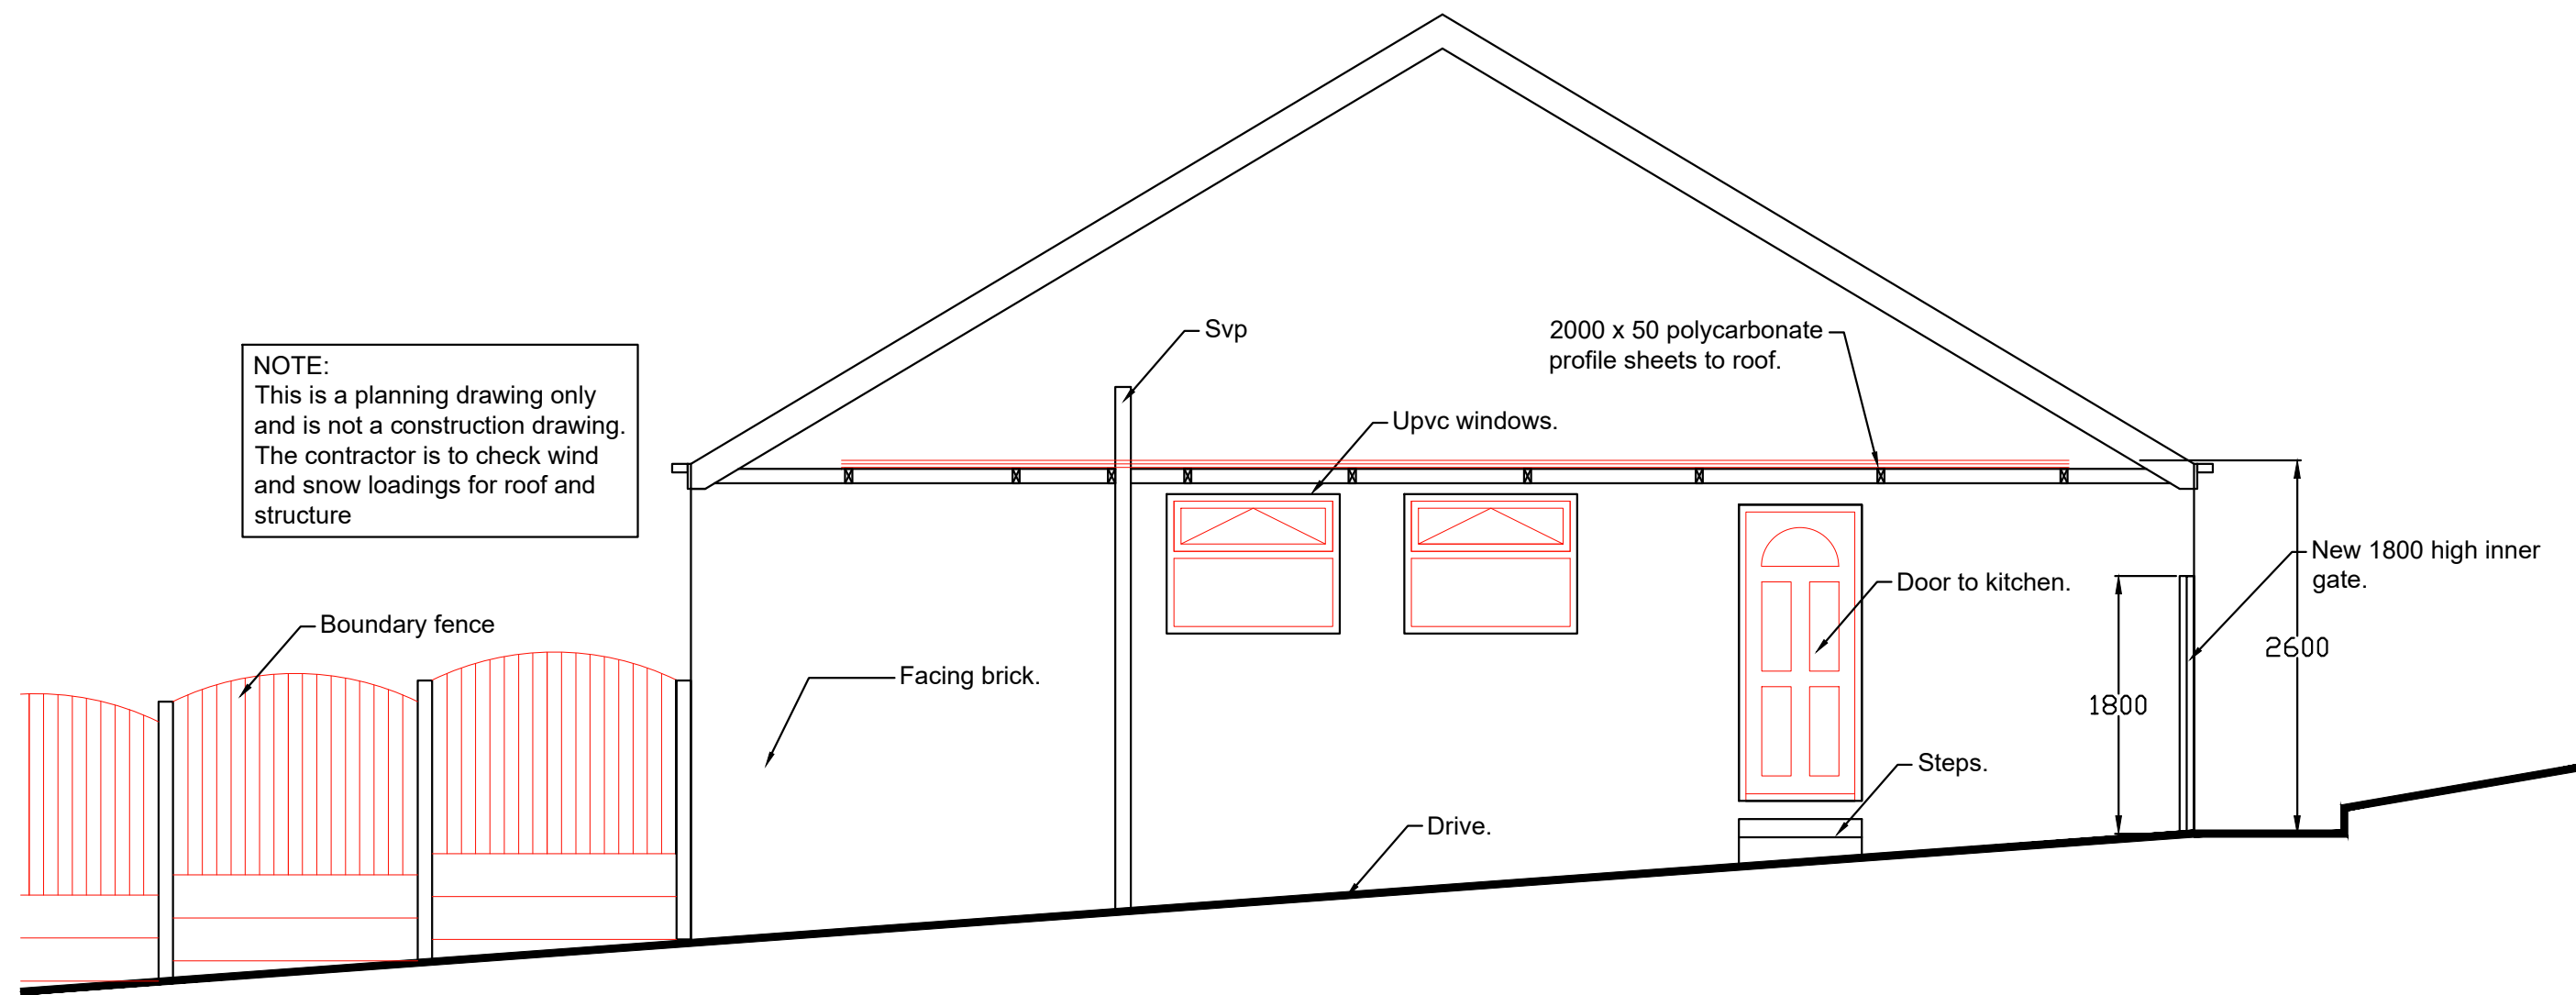

Proposed side elevation
1:50

0 500 1000 1500 2000 2500mm
SCALE 1:50

Revisions	A. Address amended	28-07-26
This drawing is for planning permission only and is not a construction drawing.		
Drawing Title	PROPOSED-SIDE-ELEVATION	
Job No. - Dwg No.	AH/2026/8A	-
Client:	Asghar Hamzeh 9 Bourne Road Barnsley S70 5JP	
Scale:	1:50	

ONE
Architect Redboxone