



Elevation of 1.8m high close boarded fence

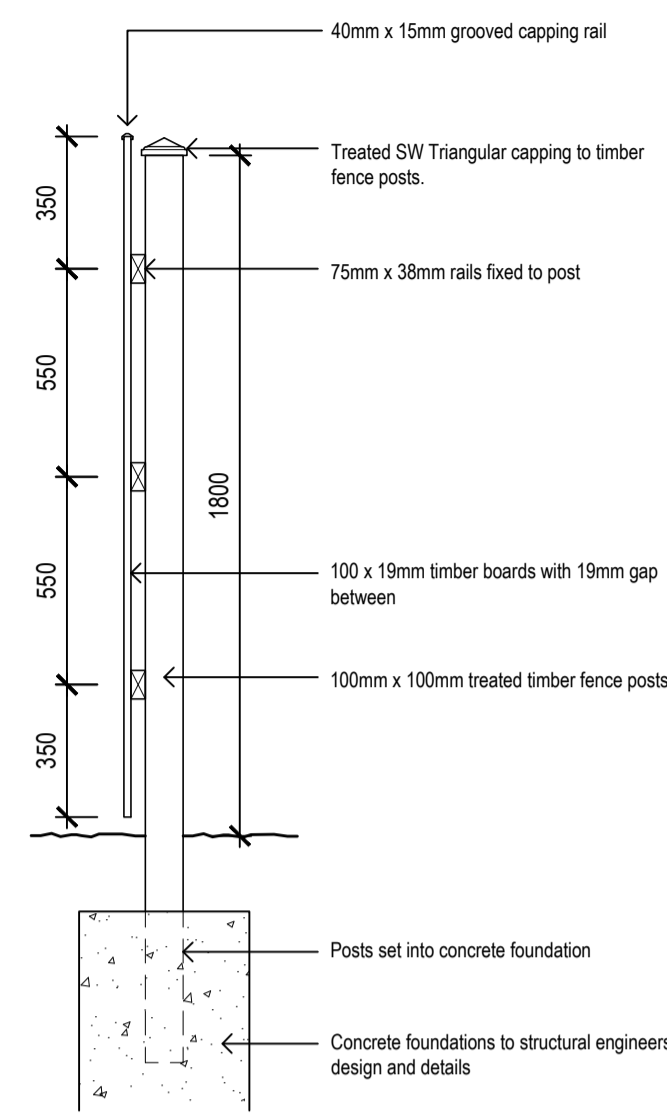


Section through 1.8m close boarded fence

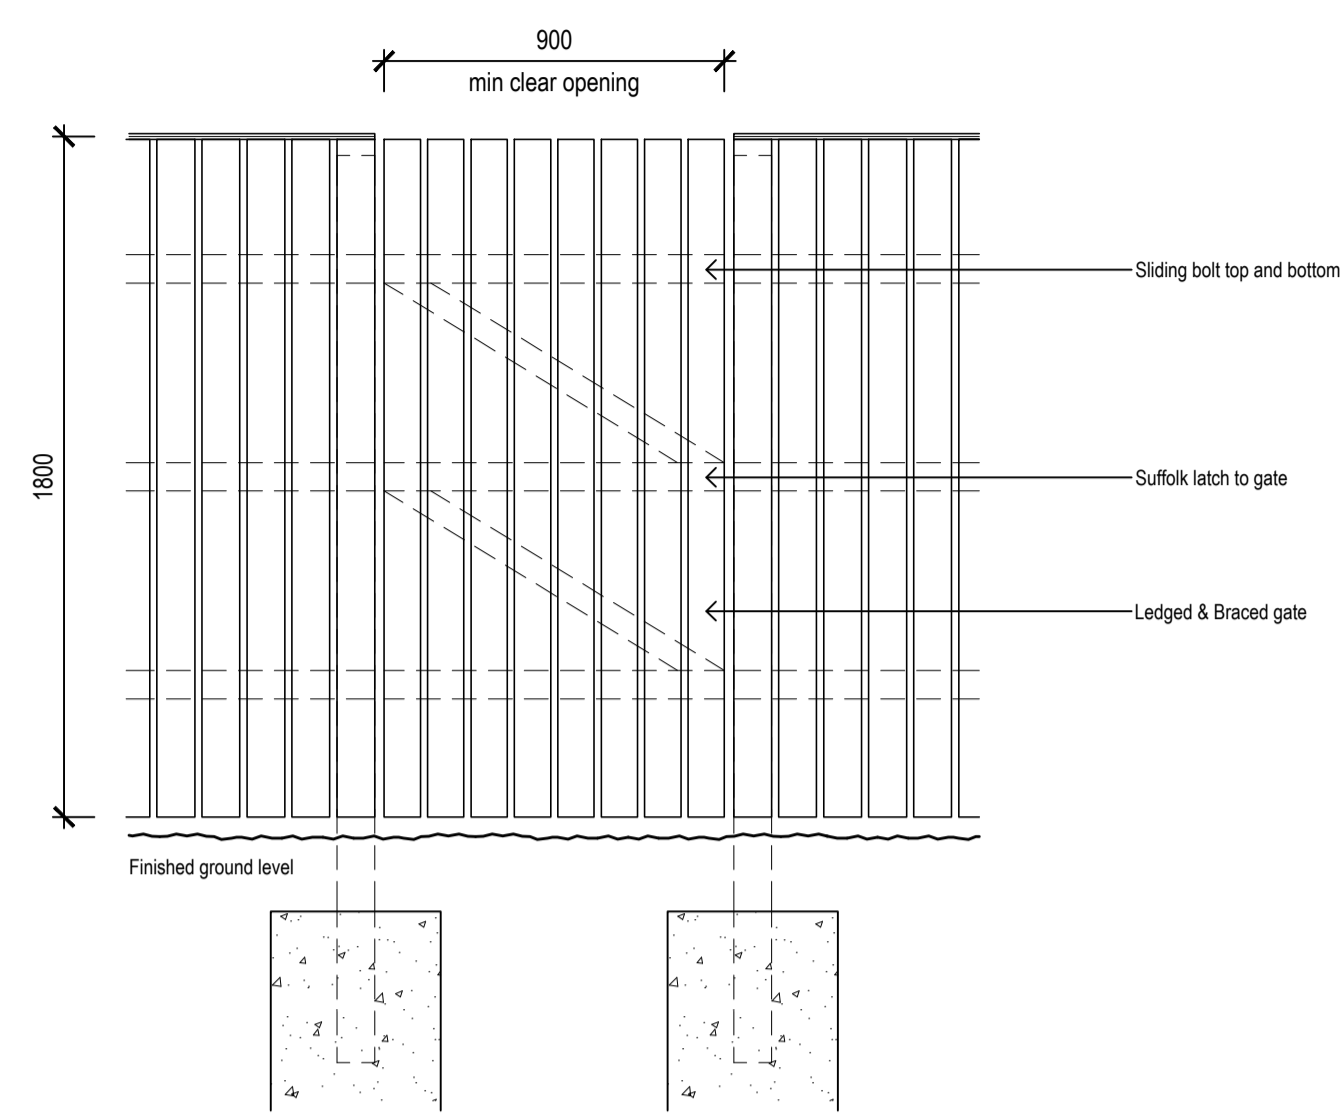


Elevation of 1.8m fence gate


Refer to drawing no. VWYM2-PHS-XX-XX-DR-A-07003 - Boundary Treatment Plan for locations of boundary walls & fences.

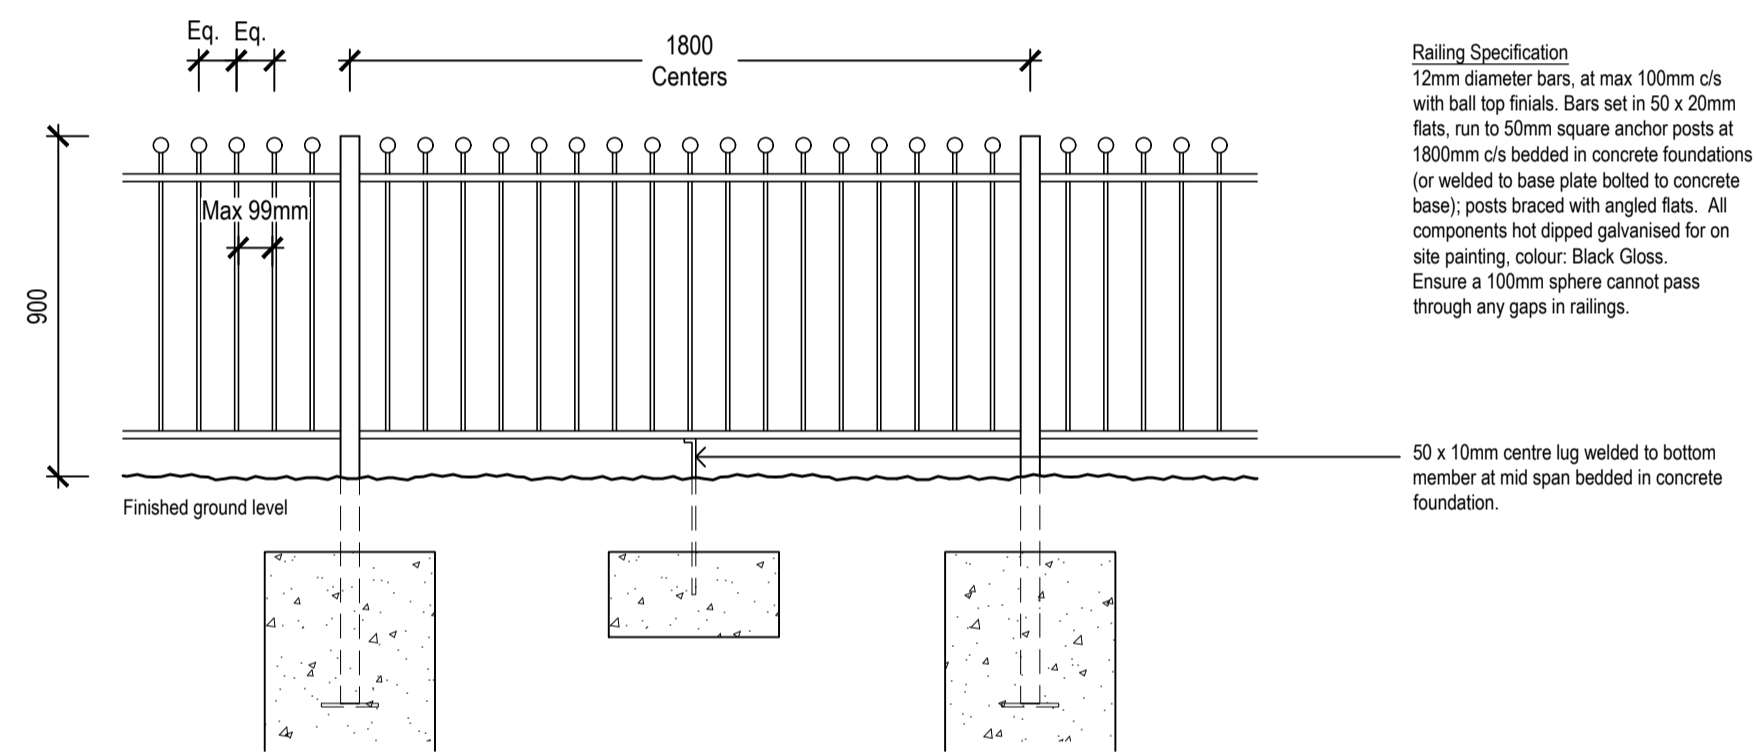


Elevation of 900mm high metal railing

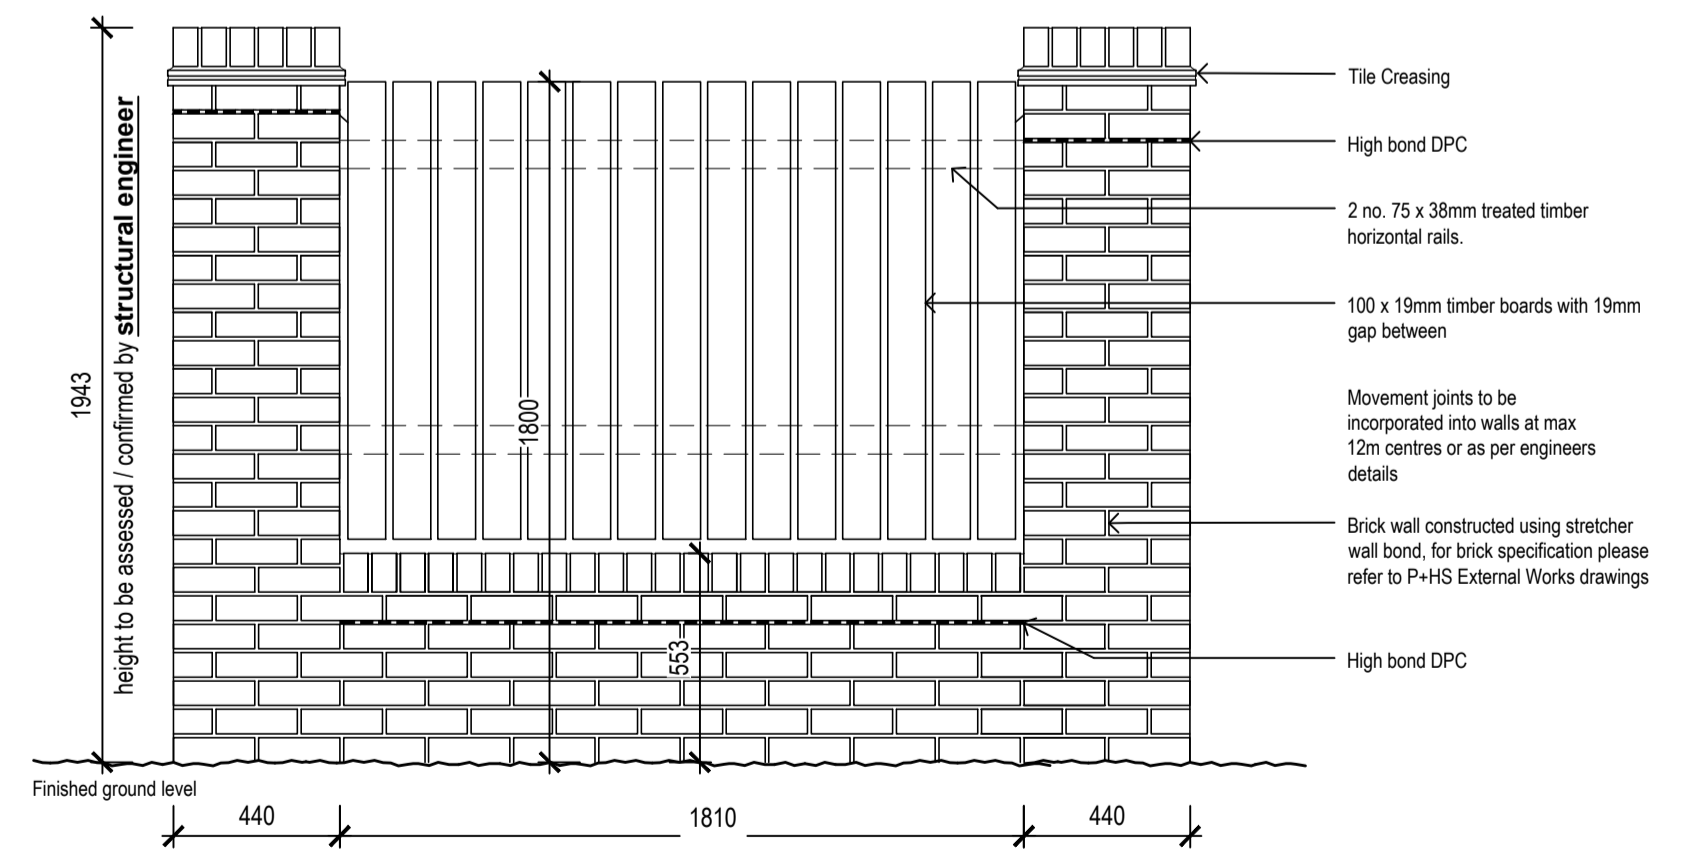

Half height masonry wall with timber fence infill panel at 1.8 Meters high

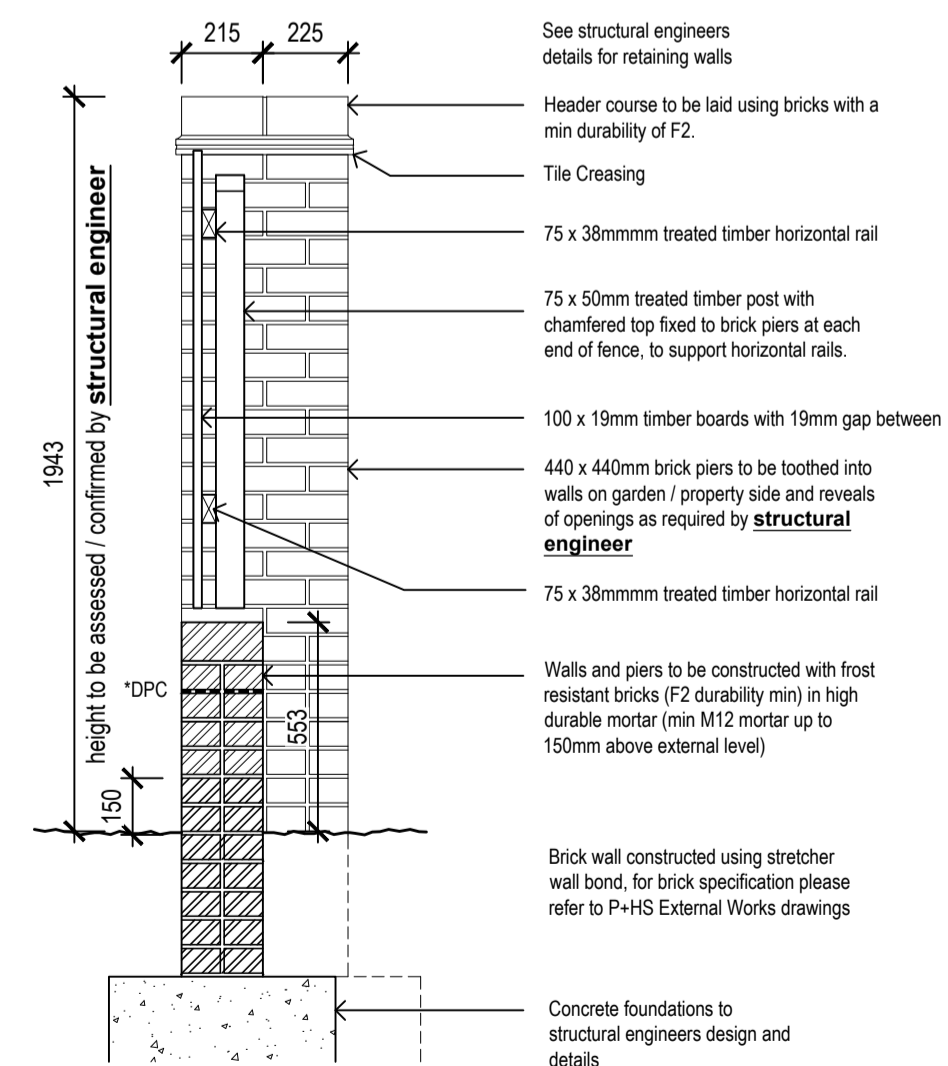

Section through 1.8m timber fence on top of brick wall

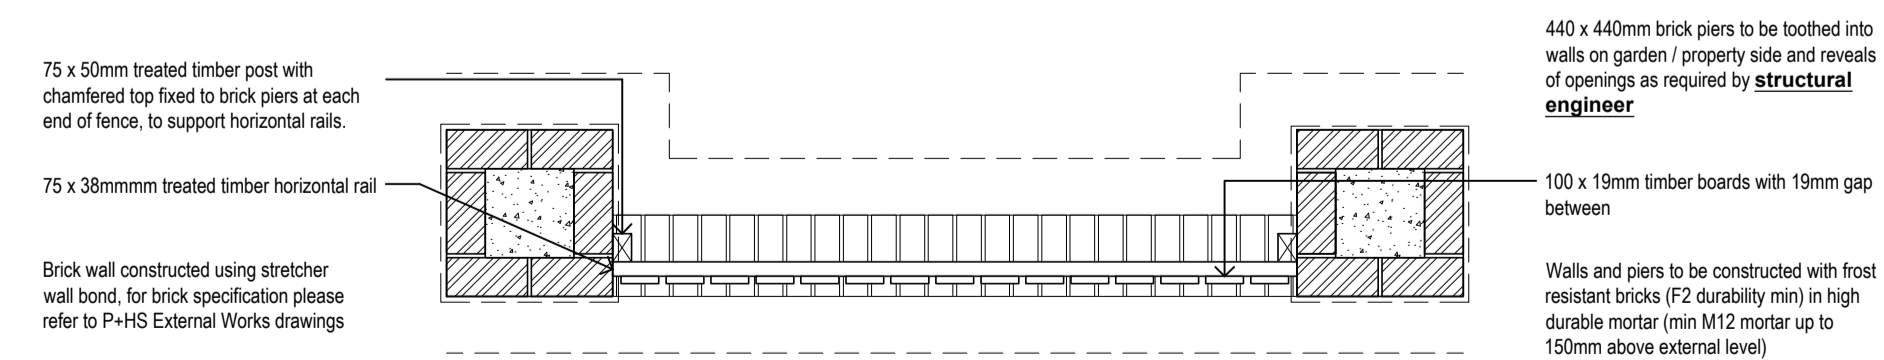

Plan of 1.8m timber fence on top of brick wall

P01 05.05.26 Initial Issue ELC CL
Rev: Date: Description: By: Auth:

P+HS
architects
a. The Old Station
Station Road
Stokesley
TS9 7AB
e. Stokesley@pandhs.co.uk
t. 01642 712 054
w. www.pandhs.co.uk

Client:
Vistry West Yorkshire

Project No: 4276
Project Name: Feasibility Layout Mapplewell Phase 2

Project	Originator	Functional	Spatial	Form	Discipline	Number
VWYM2	- PHS	- XX	- XX	- DR	- A	- 07004

Status:	Description	Revision:
S2	INFORMATION	P01

Created By: ELC
Authorised By: CL
Date of first issue: 05.05.26
Scale at A1: 1:20

This document is © P+HS Architects. If in doubt ASK. Drawing measurements shall not be obtained by scaling. Verify all dimensions prior to construction or product manufacture. Immediately report any discrepancies on this document to the Architect. This document shall be read in conjunction with associated models, specifications and related consultants documents.