

Conservatory

Rear

Dining Room

Kitchen

Lounge

Hall

Store

Utility Room

Study


Front

13 Rydal Close
Penistone
Sheffield
S36 8HN

Existing Ground Floor Layout

1 : 50


13 Rydal Close
Penistone
Sheffield
S36 8HN

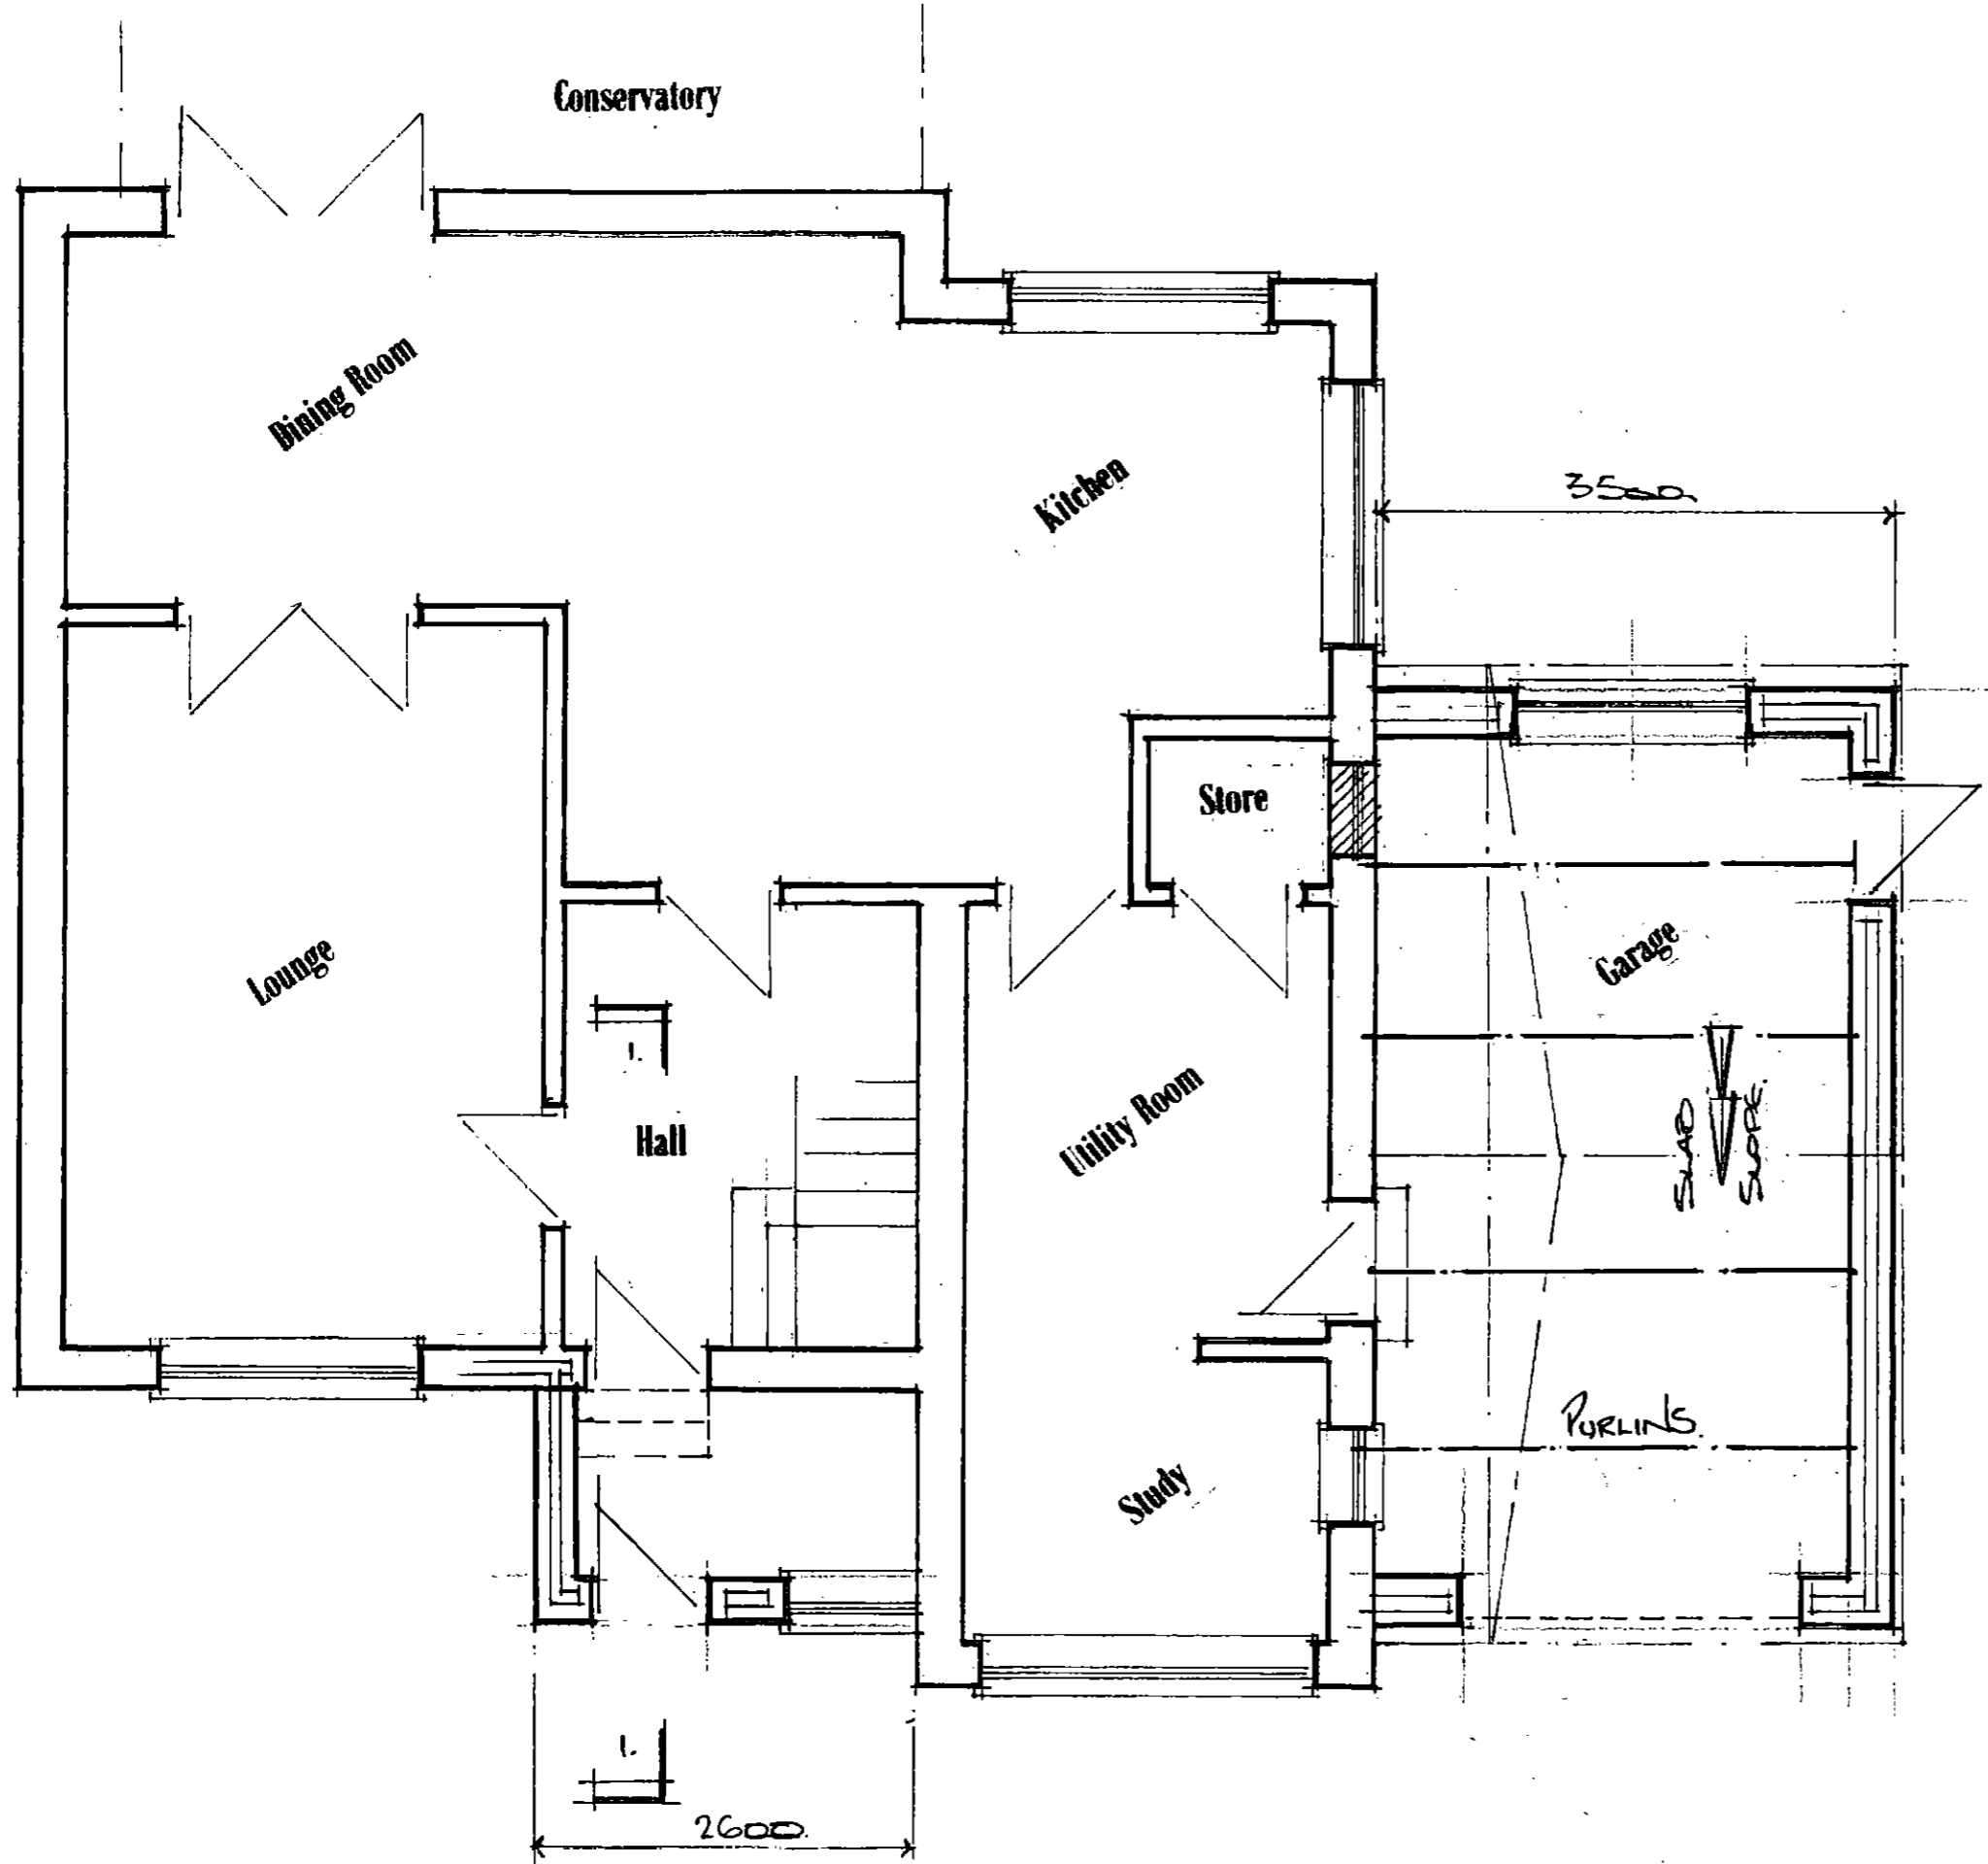

Proposed Ground Floor Layout

1: 50

13 Rydal Close
Penistone
Sheffield
S36 8HN

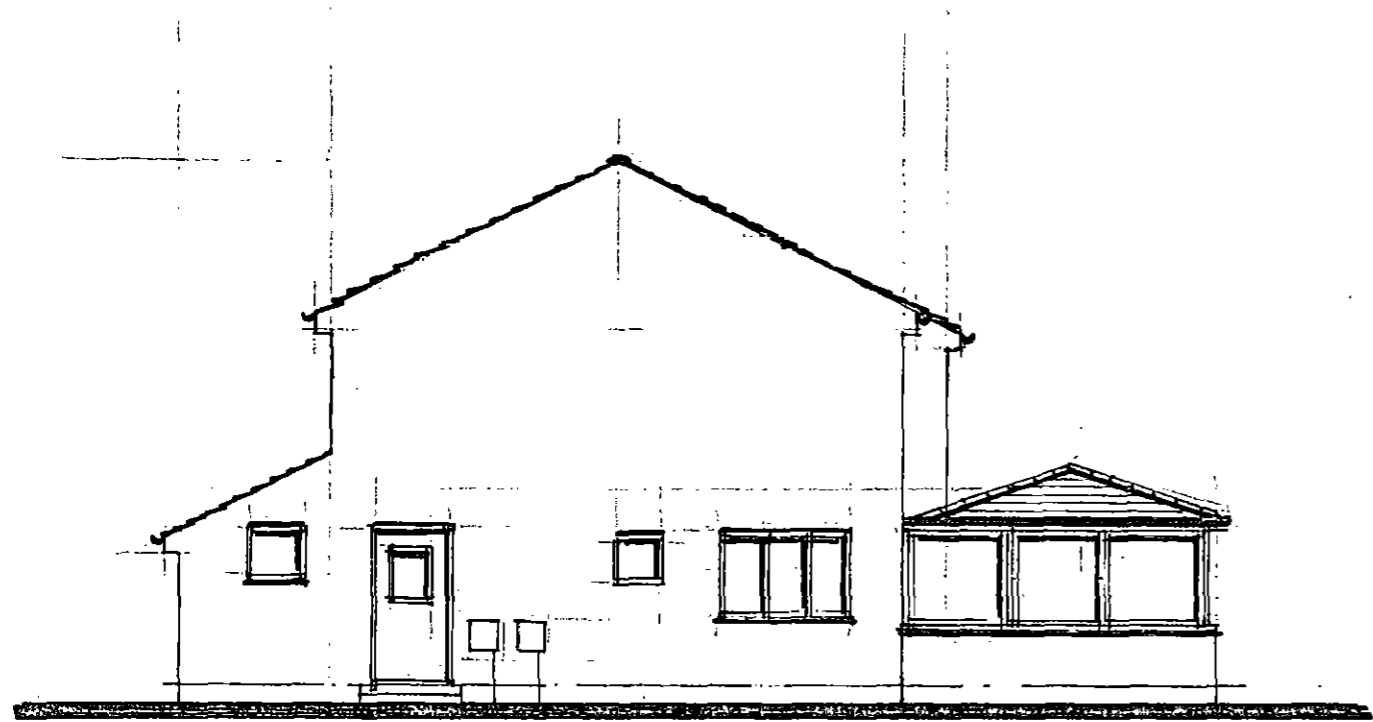

Side Elevation




Front Elevation




Rear Elevation

Existing Elevations
1:100

13 Rydal Close
Penistone
Sheffield
S36 8HN

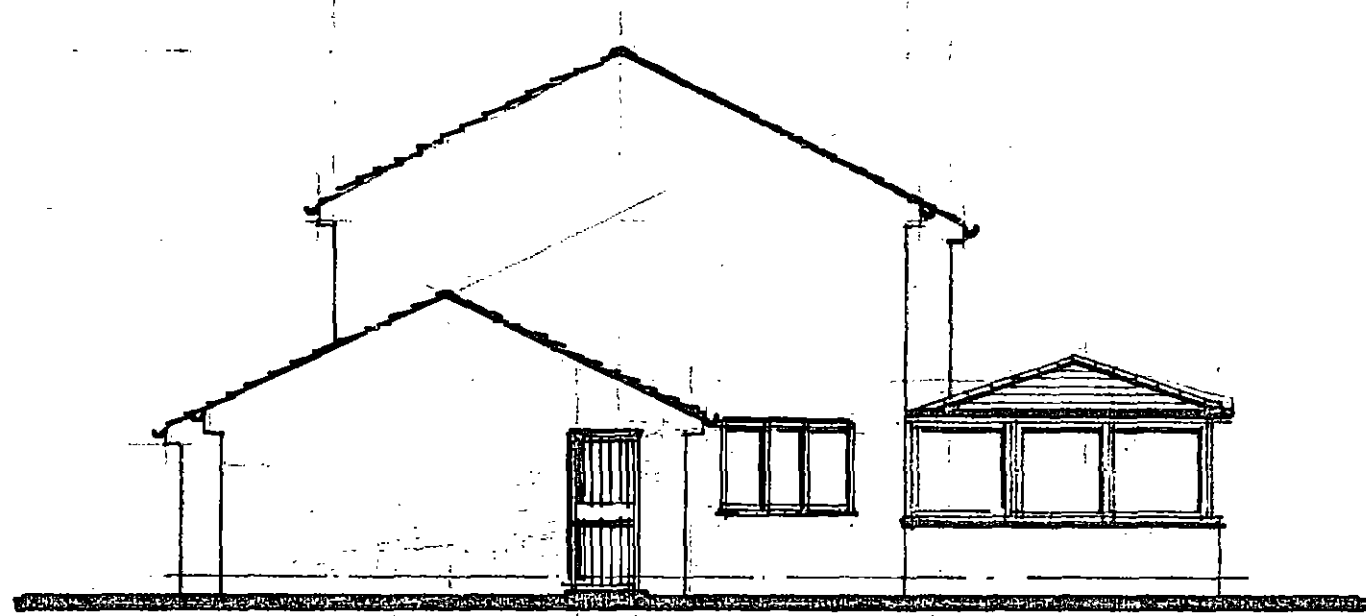

Side Elevation

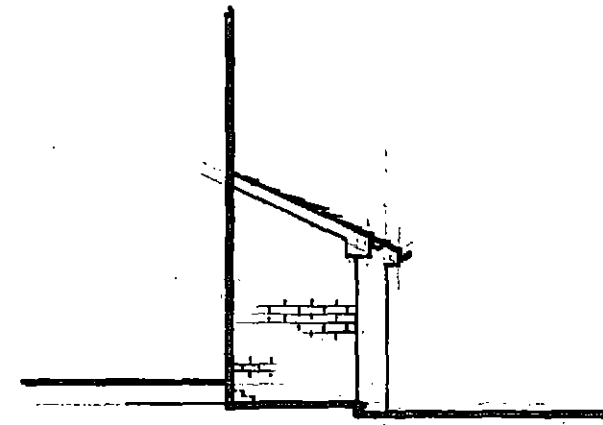

ELEVATION ON A



Front Elevation



Rear Elevation

Proposed Elevations
1:100

13 Rydal Close
Penistone
Sheffield
S36 8HN

Main roof slope to match existing.

RAFTERS
47x100 @
600 c/c

Roof Storage

75x225 Purlins.
C24

44x170
Joists
400 c/c


Garage Slab Level


Dwelling FFL

GROUND LEVEL

2100

Typical Section Through 1 : 25

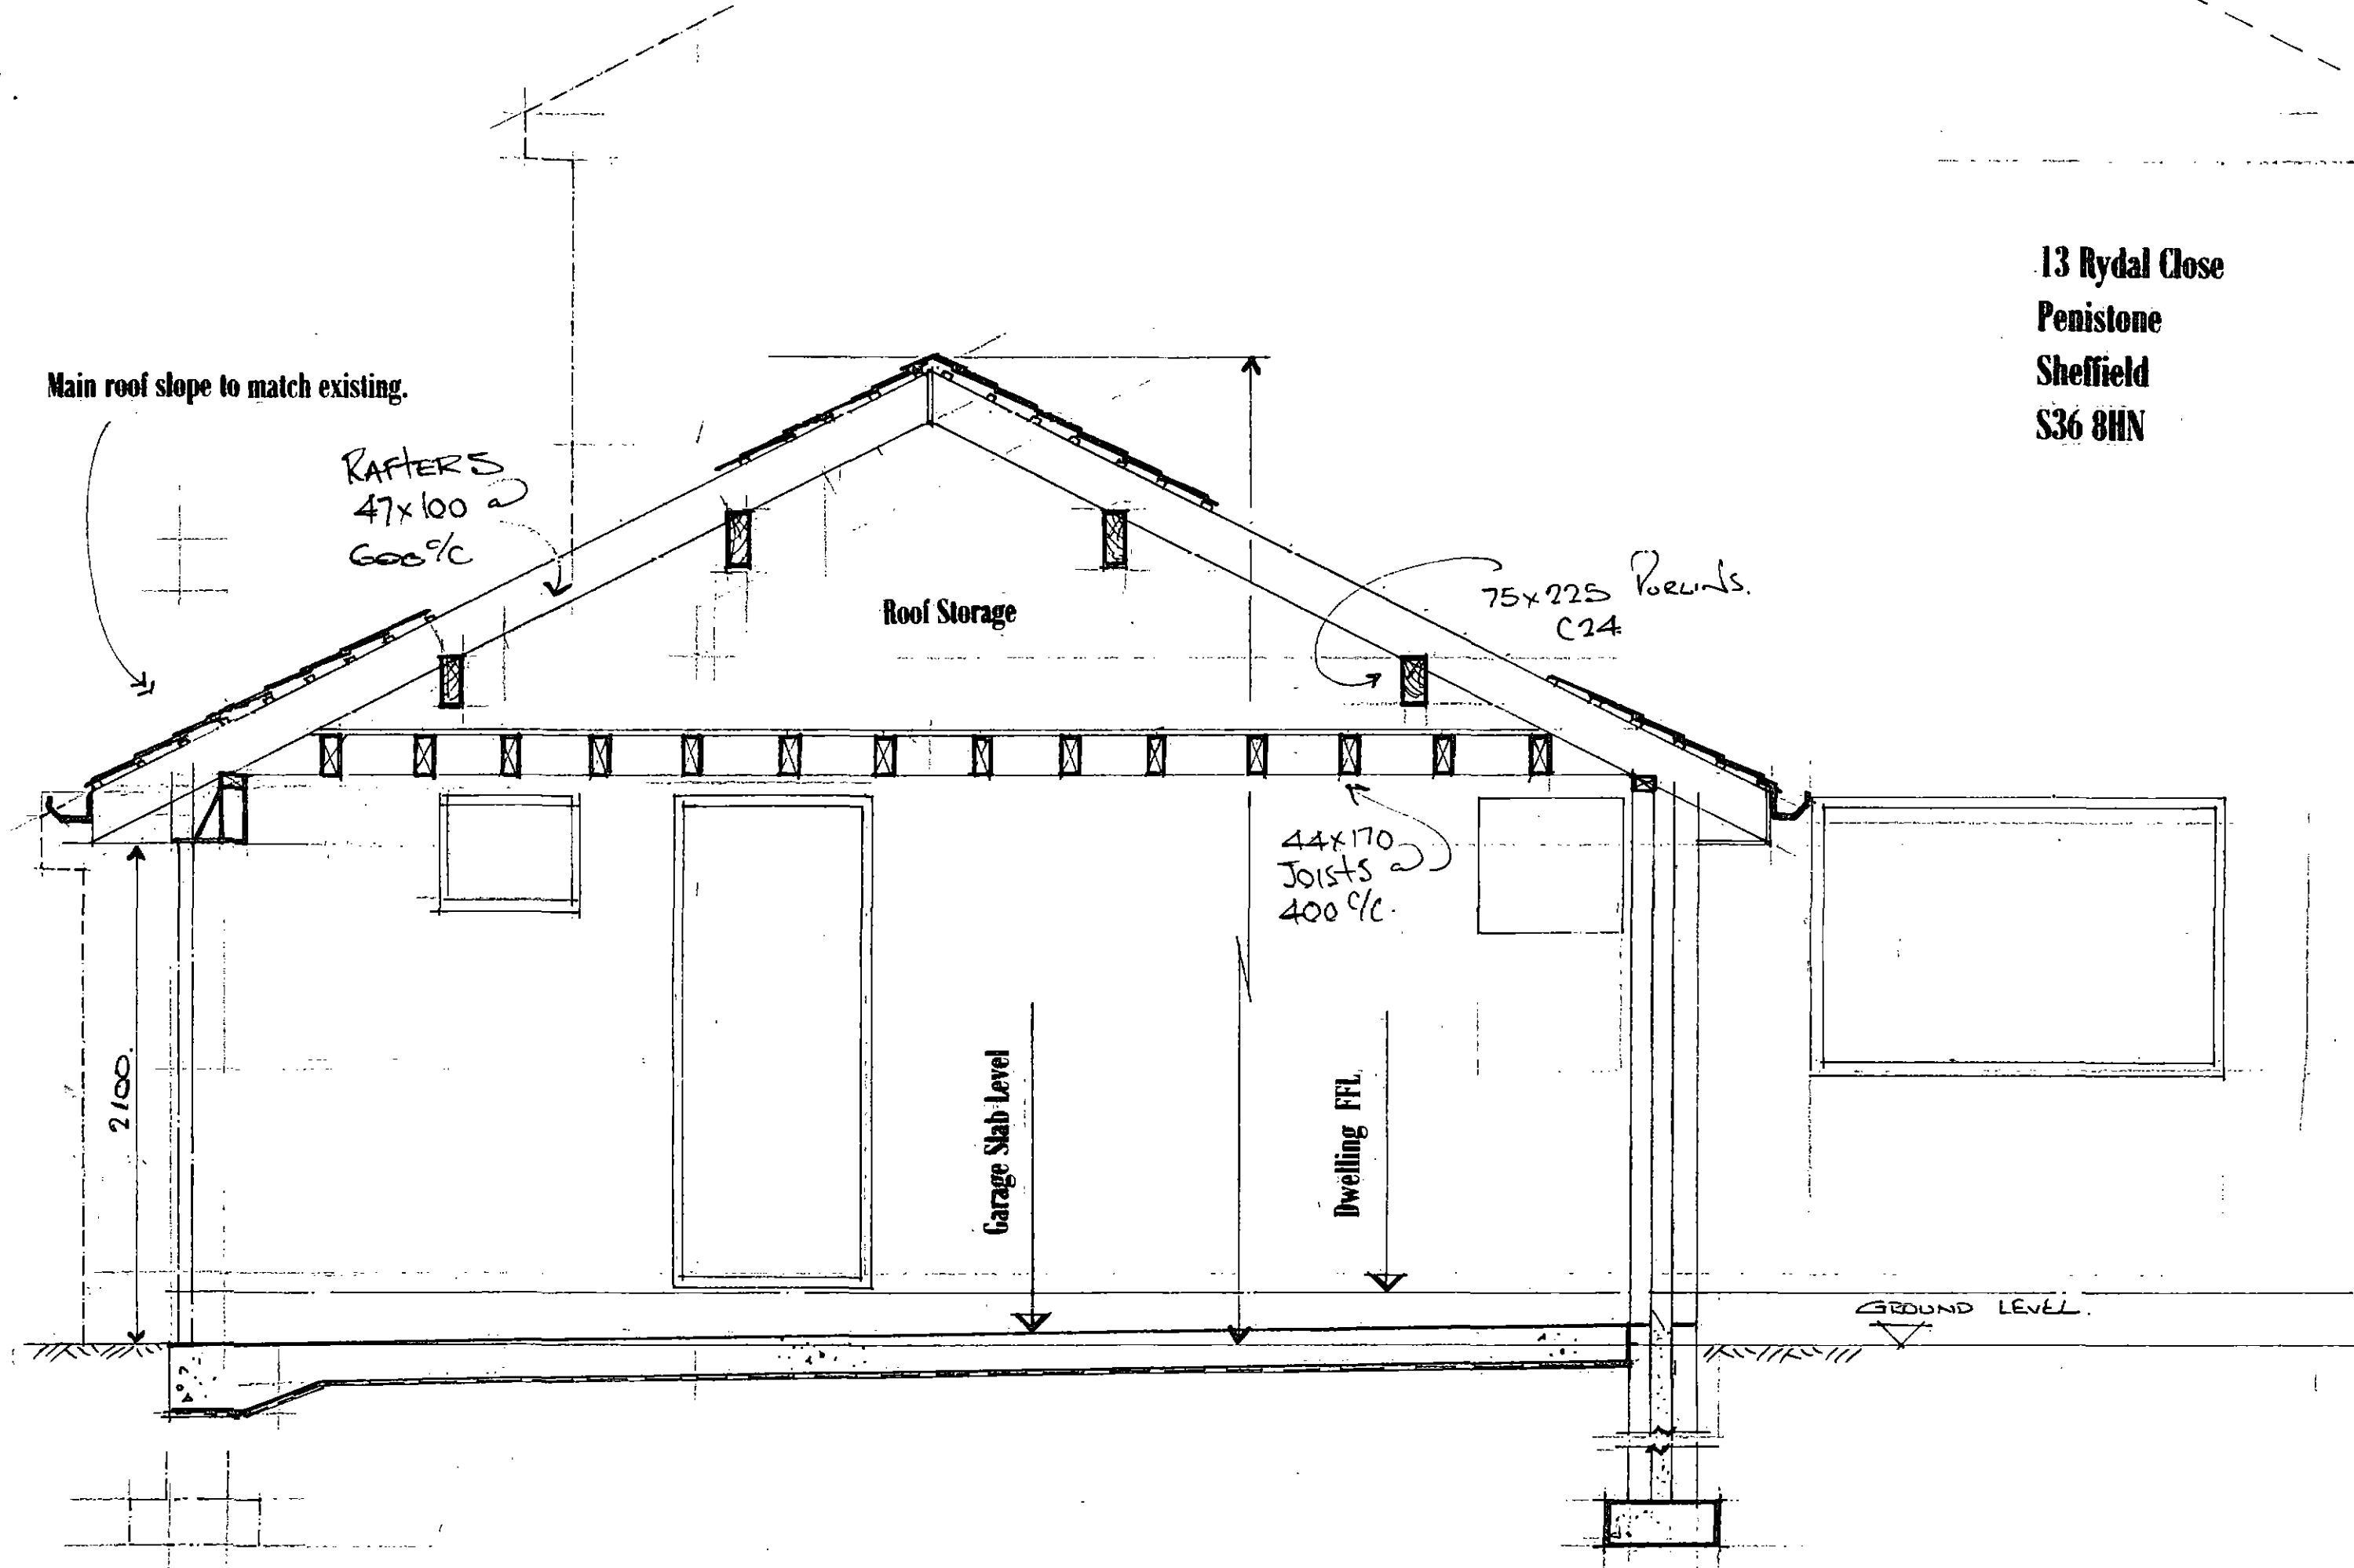

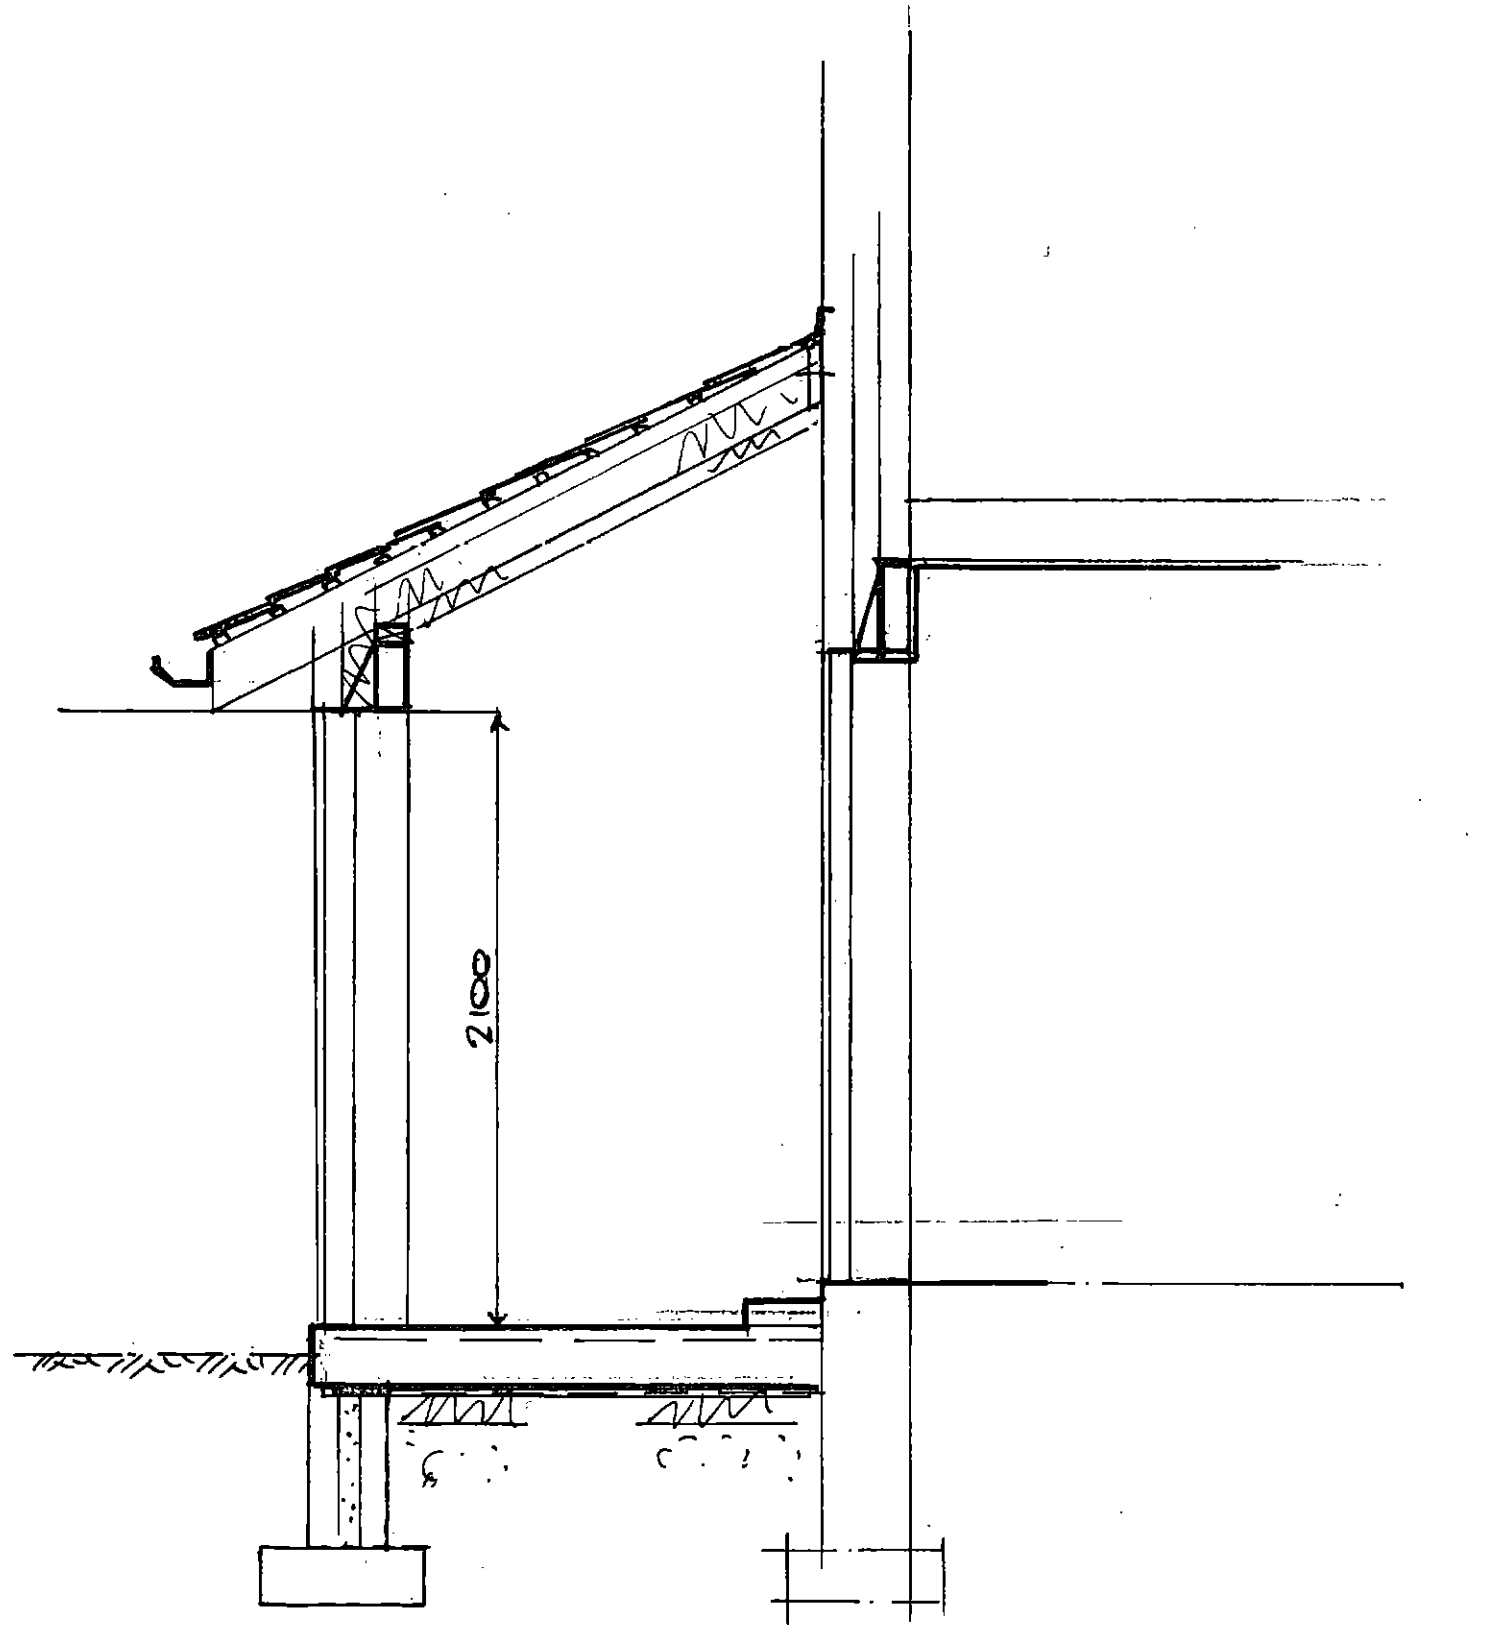

TYPICAL SECTION THRO
PORCH ON 1-1
1:25.