


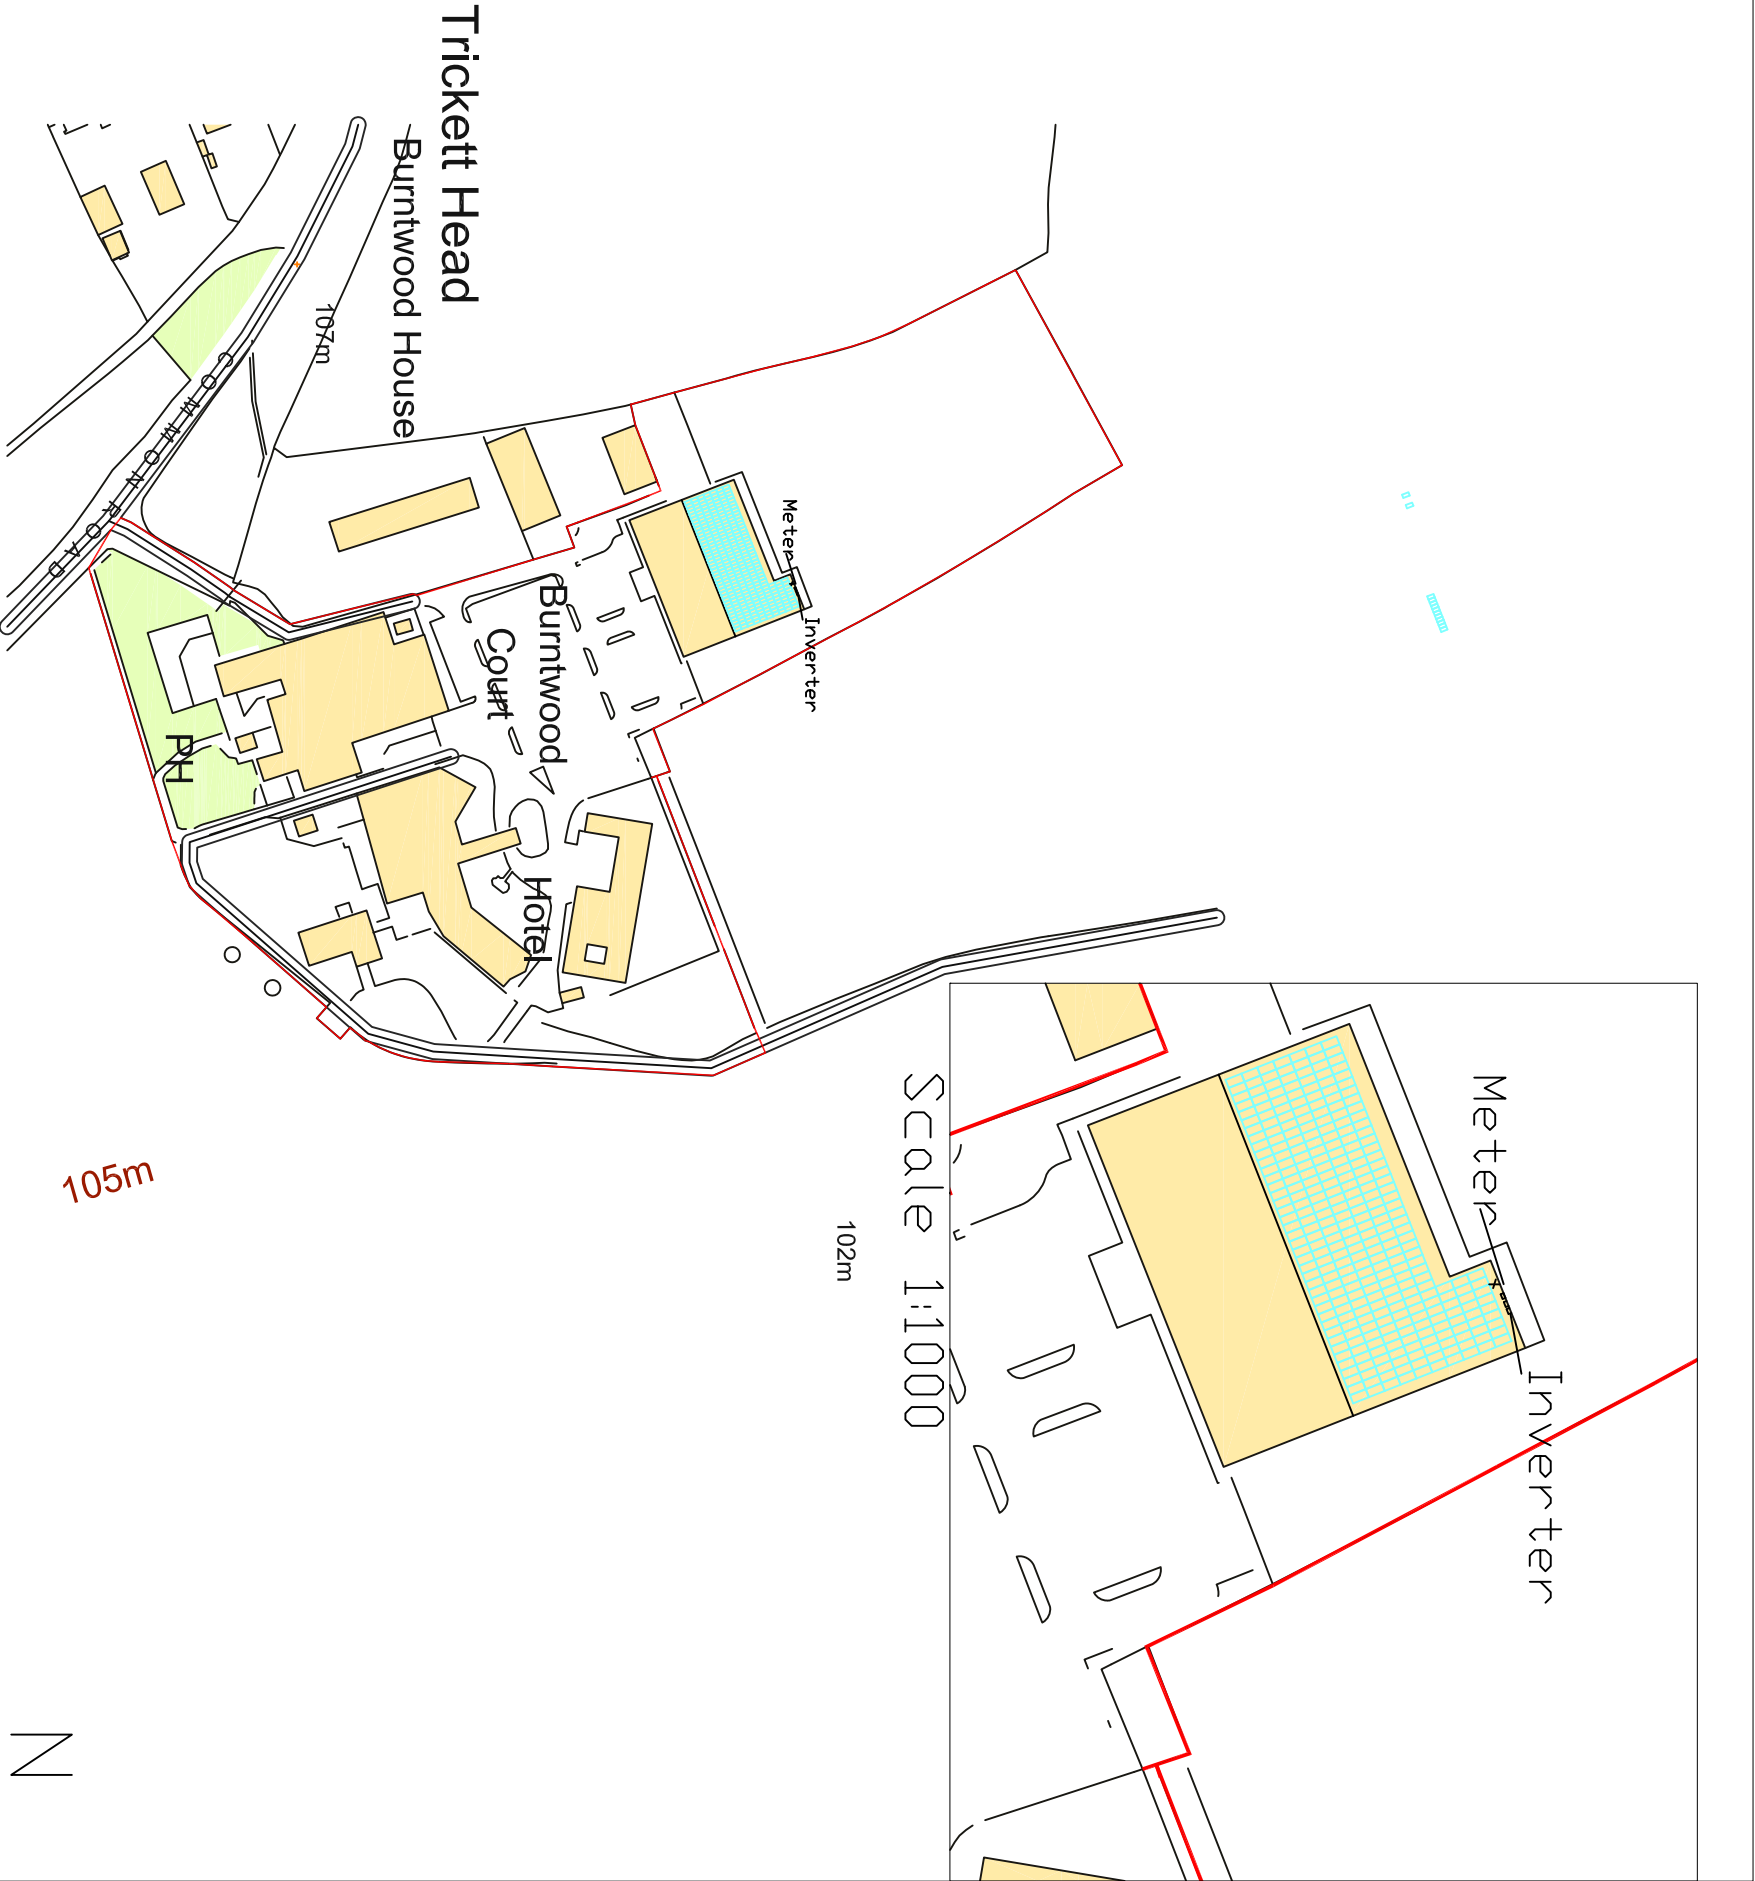

Legend:

- Site Boundary Area
- New Solar
- X Meter

Installation of 306 580 W solar modules onto the Spa building roof.

Company: Saber Renewable Energy 28 Eaton Avenue Chorley PR7 7NA	
Site: Burntwood Court Hotel Spa Building	
Drawing Name: Boundary Plan	
Address: Common Rd, Brierley, Barnsley S72 9ET	
Grid Reference: SE 42356 10887	
Scale: 1:2500	Size: A3
Date: 25/03/2025	Ref.: 3
Drawing No. SRE PPA. 004 001	