


GENERAL NOTES:

Single storey extension to the rear, including part conversion of the garage to form enlarged kitchen and dining accommodation, including CF WC.

Drawing copywrite of DS&L Property Consulting Ltd.

Dimensions should be checked and verified on site prior to any construction or alteration.

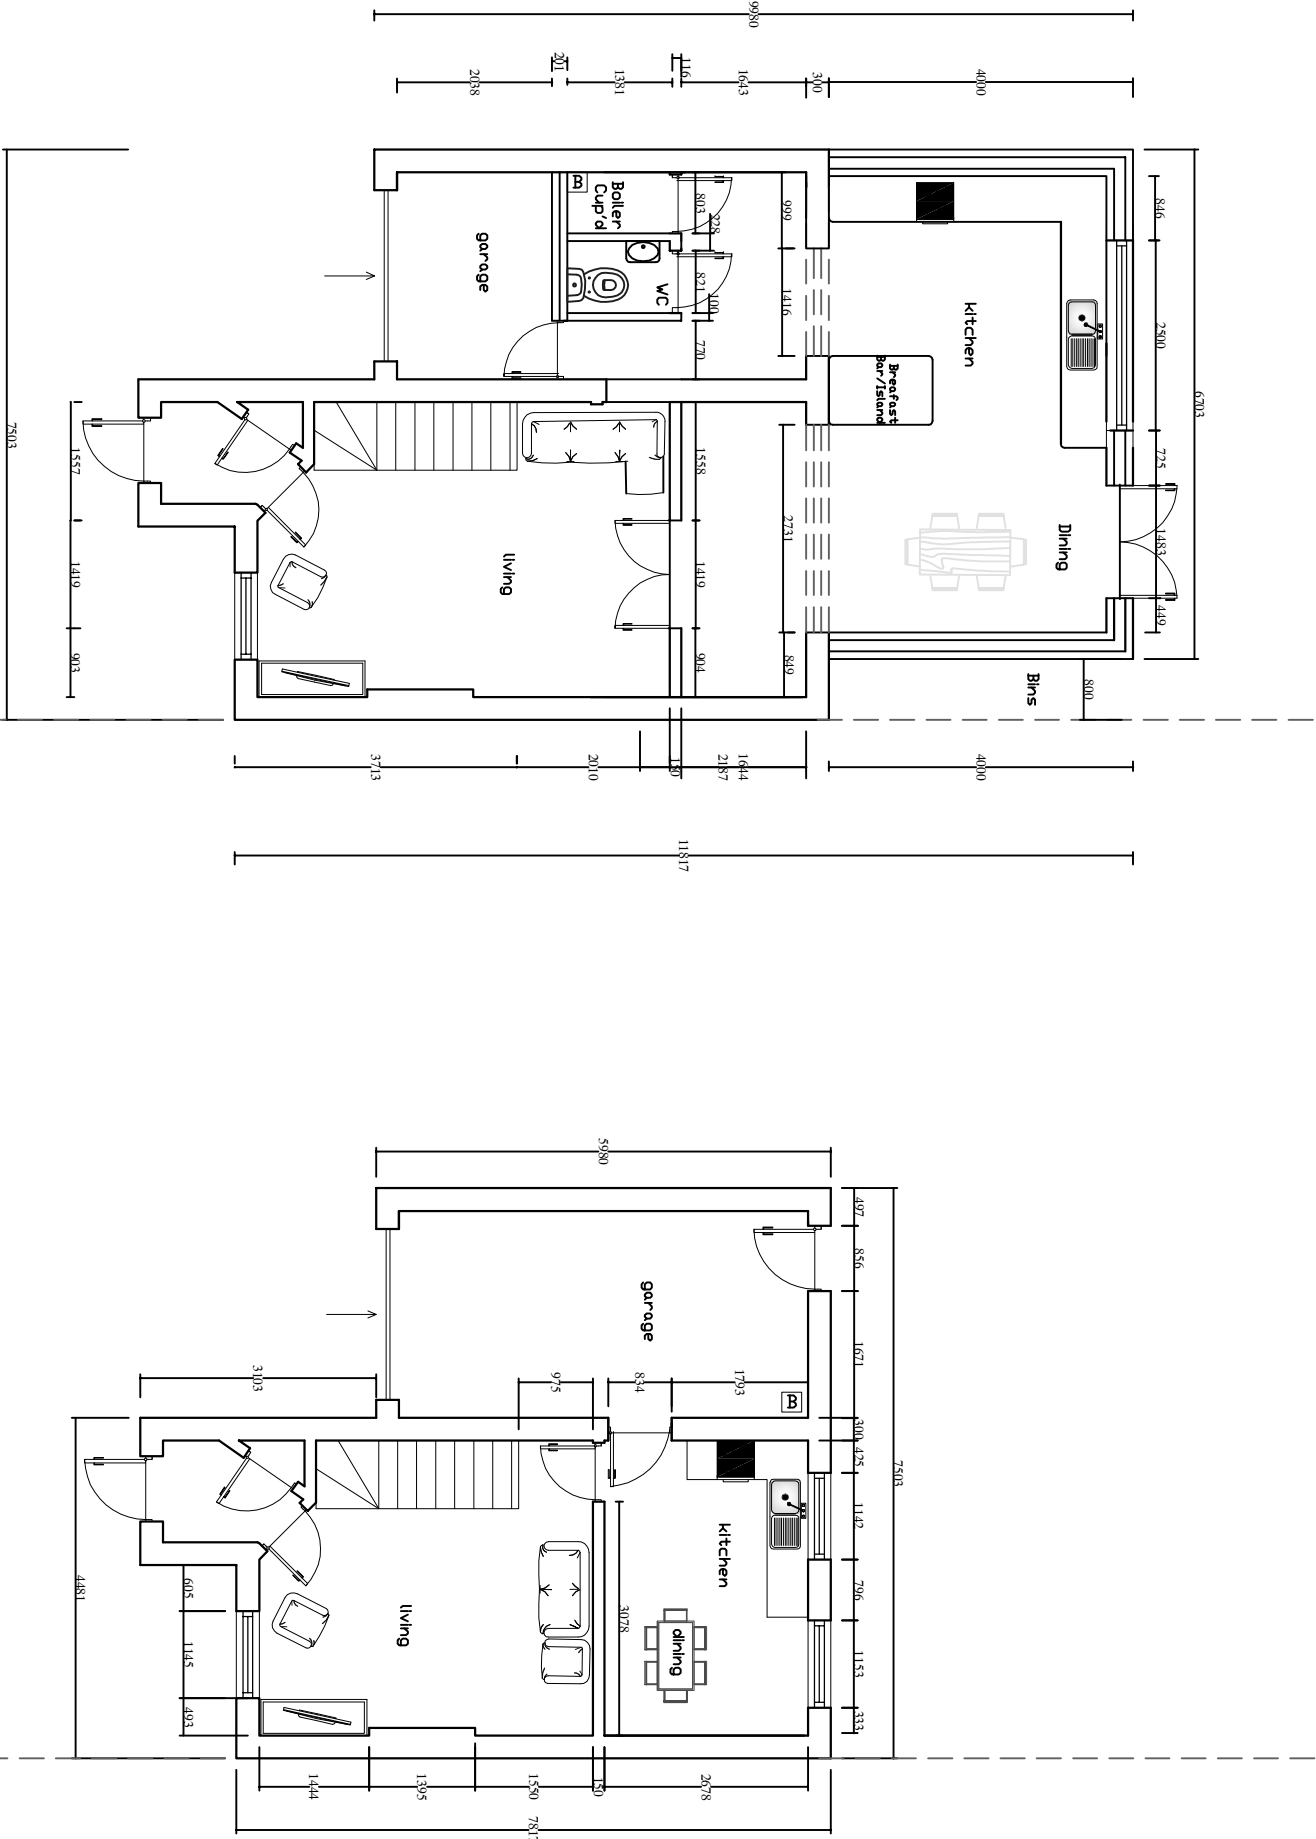

Proposed Ground Floor

Existing Ground Floor

Boundary Line

Building/Project	Drawing Reference	Drawing Status
29 Lady Croft Lane Hemmingfield, Barnsley	No: 1072/CF/EX Date: June 16	Revision: C 1:100 @A3
Drawing Title	Draft	
Existing and Proposed CF Layout	CHARTERED BUILDINGS SURVEYORS & PROJECT MANAGERS	

