

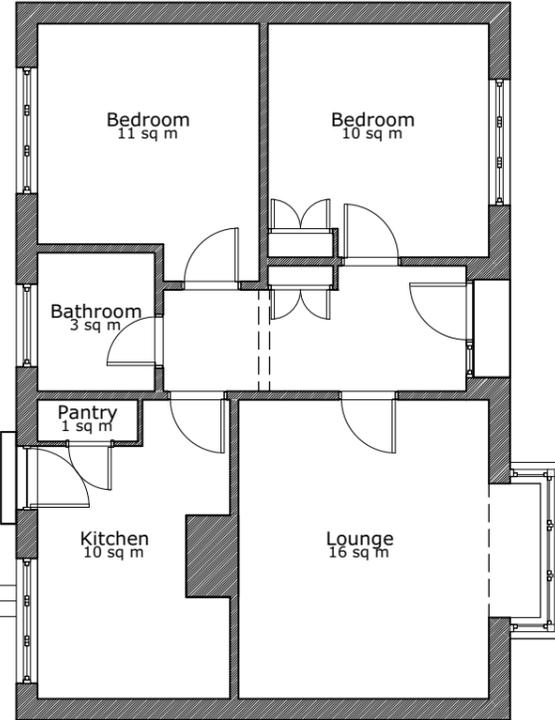


GREEN HILL GROVE

GREENSIDE

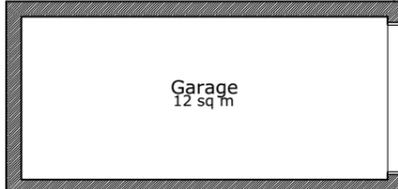

00 Existing Ground Floor  
Scale: 1:100

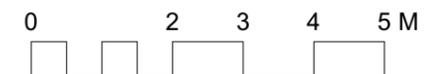

P01 15/12/2025 For Planning

DO NOT SCALE FROM DRAWINGS.

Client

Address

7 Greenside,  
Hoylandswaine, S36 7JH

Project  
2508

Drawing

Existing Ground Floor



Scale  
1:100 @ A3

Date  
15/12/2025

Dwg No.  
2508-RLDM-00-DR-B-00100

Rev: P01