




Rev	Description	Date
-	First Issue.	12/01/2026
A	Drawings updated.	03/02/2026

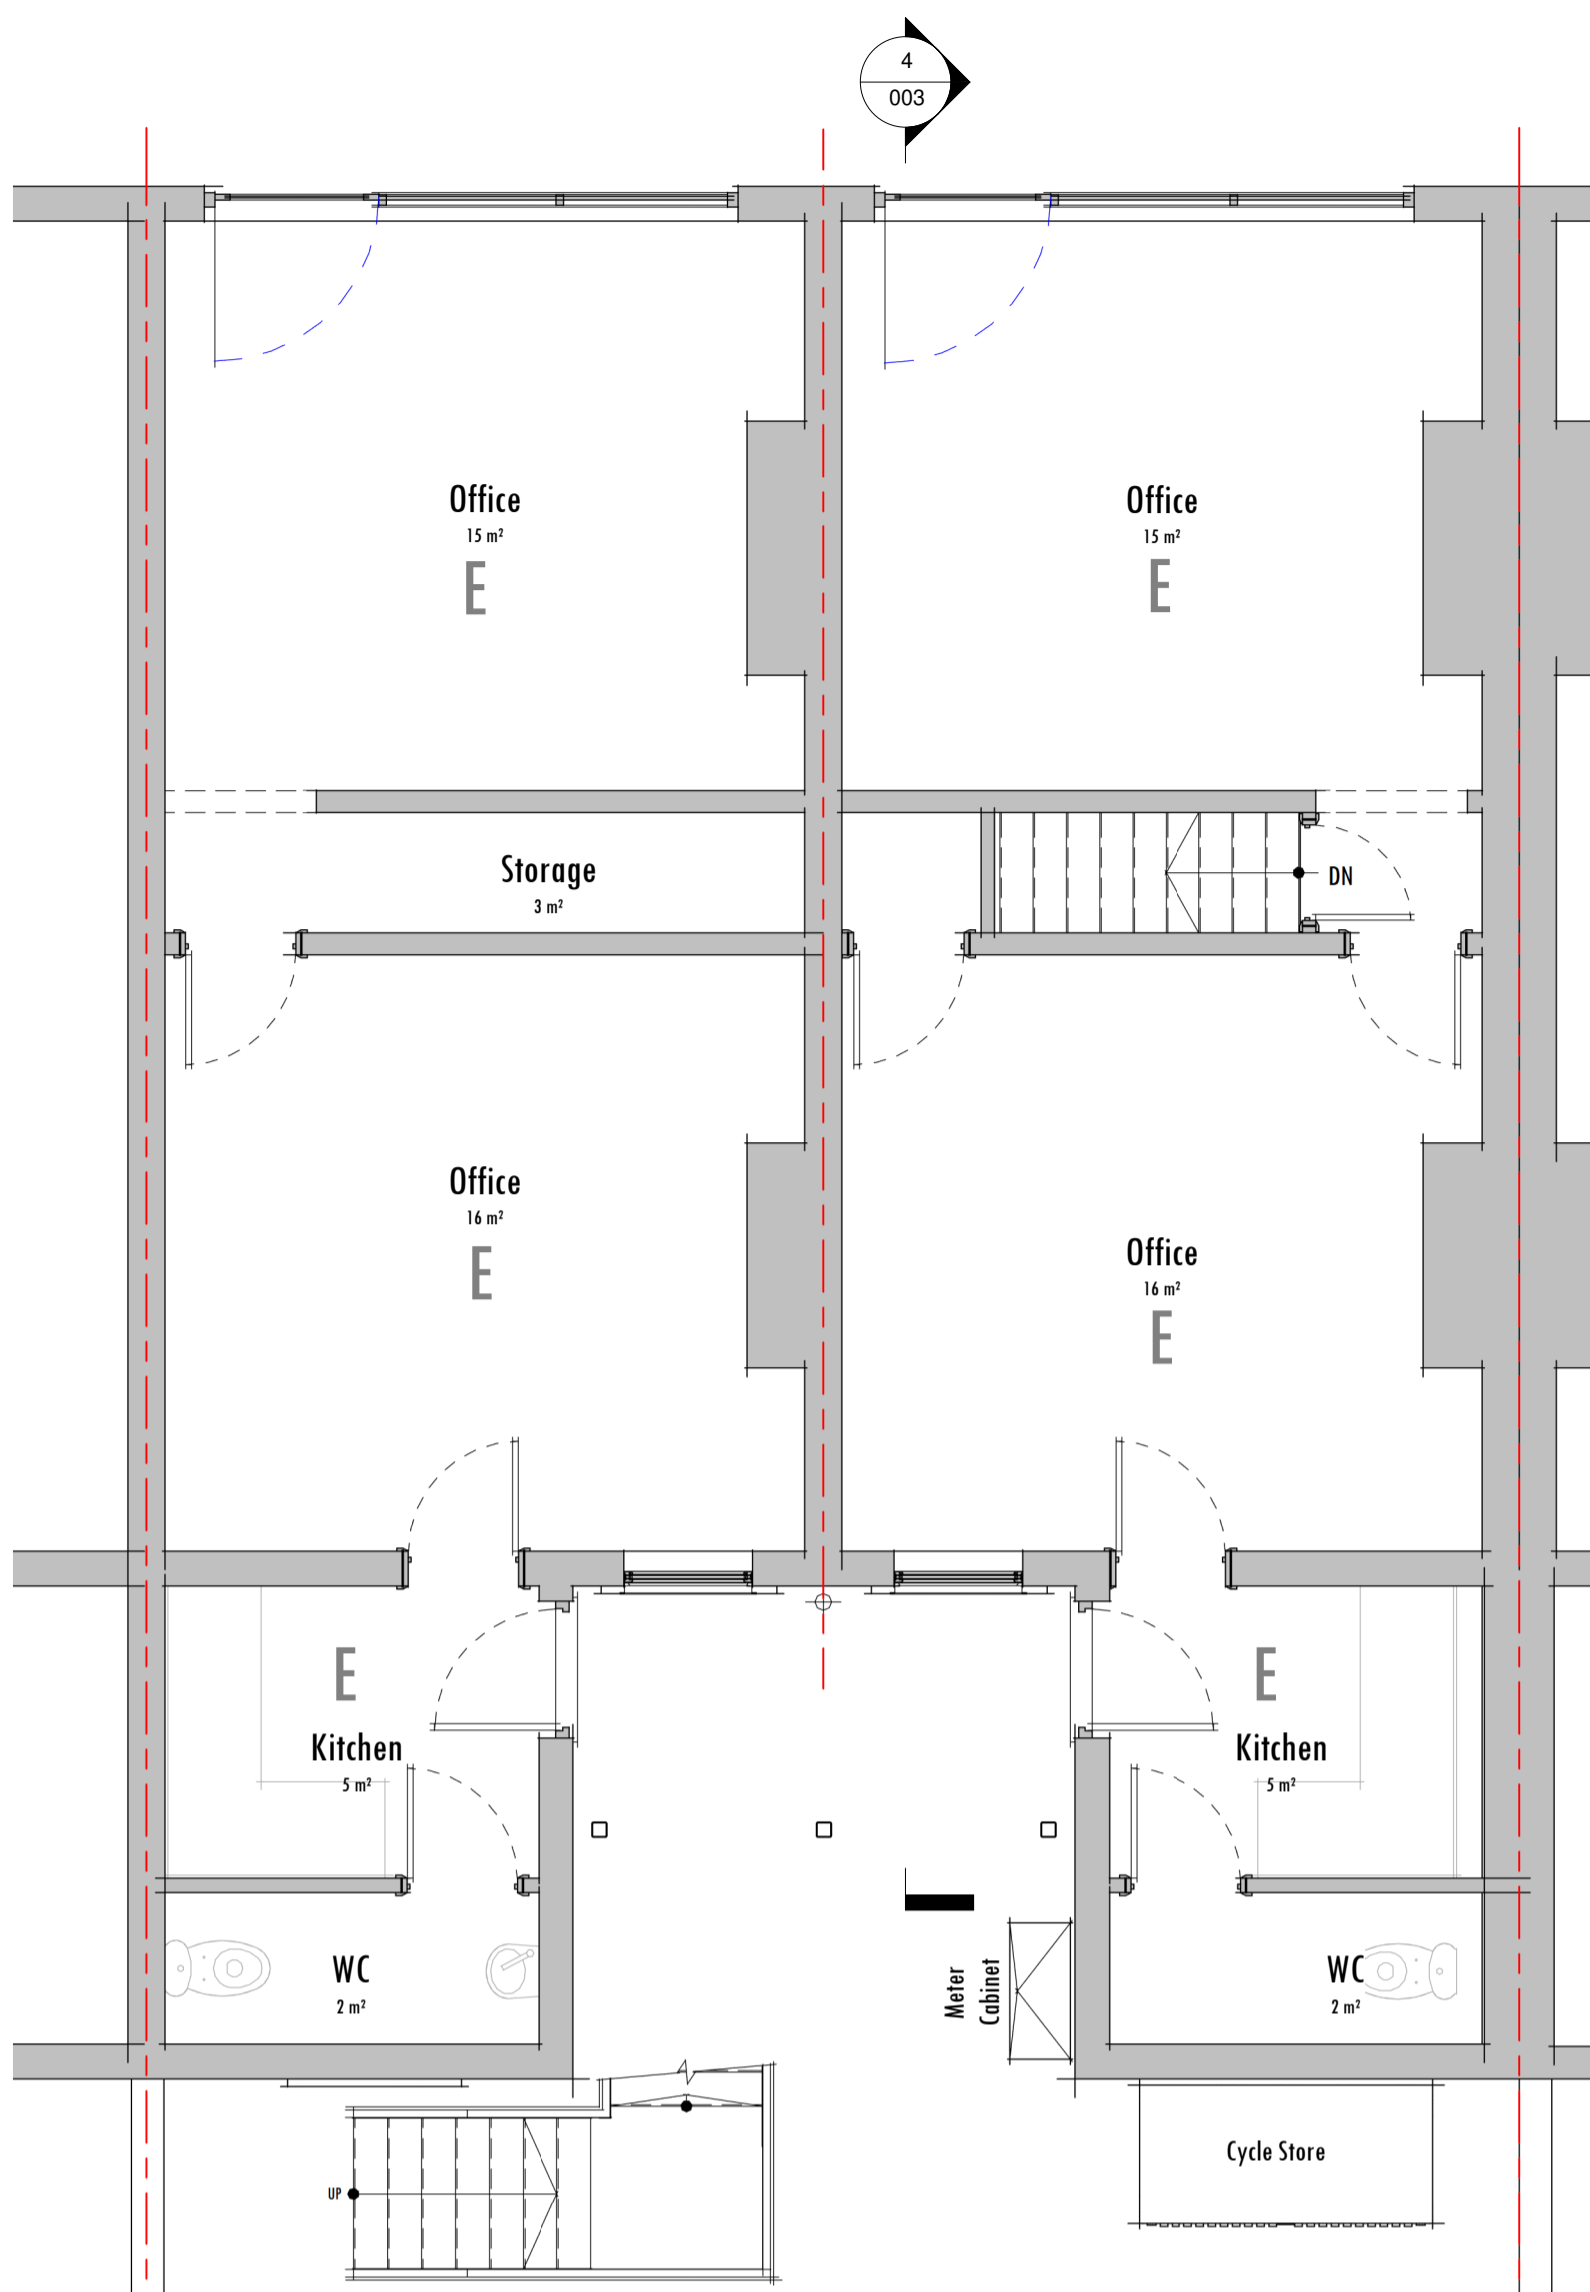


1 Ground Floor Plan
1:50

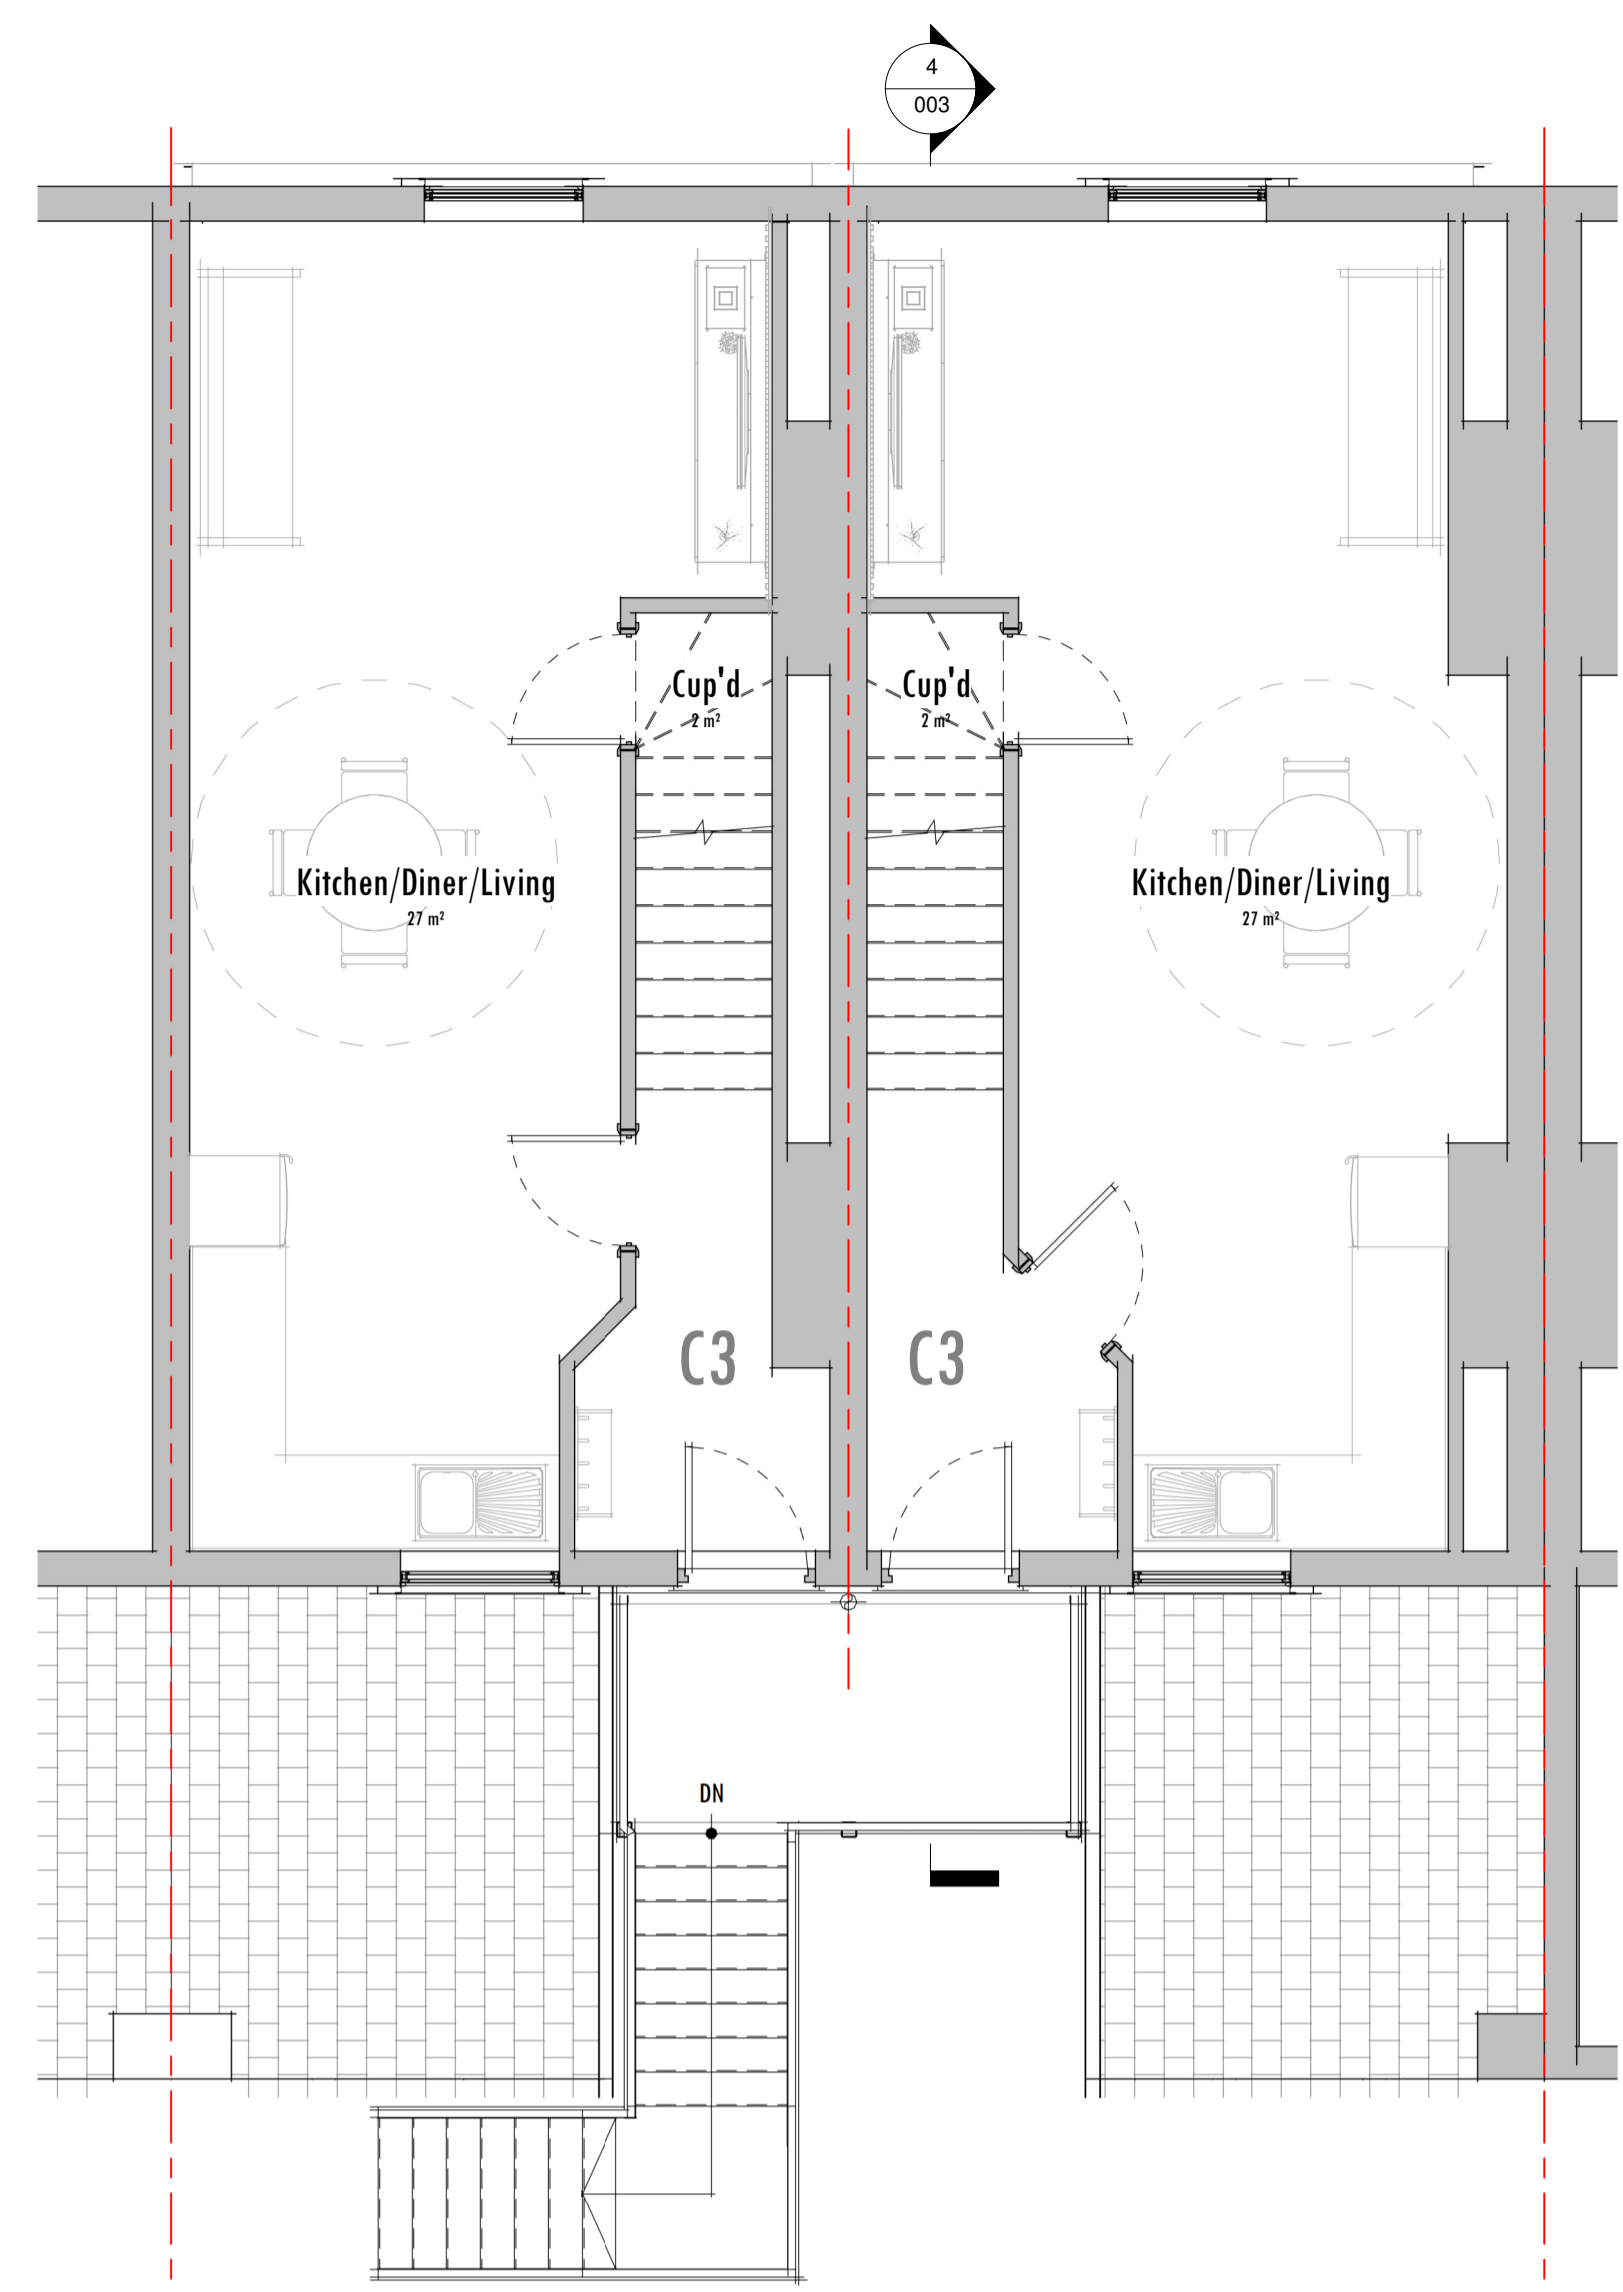

2 1st Floor Plan
1:50

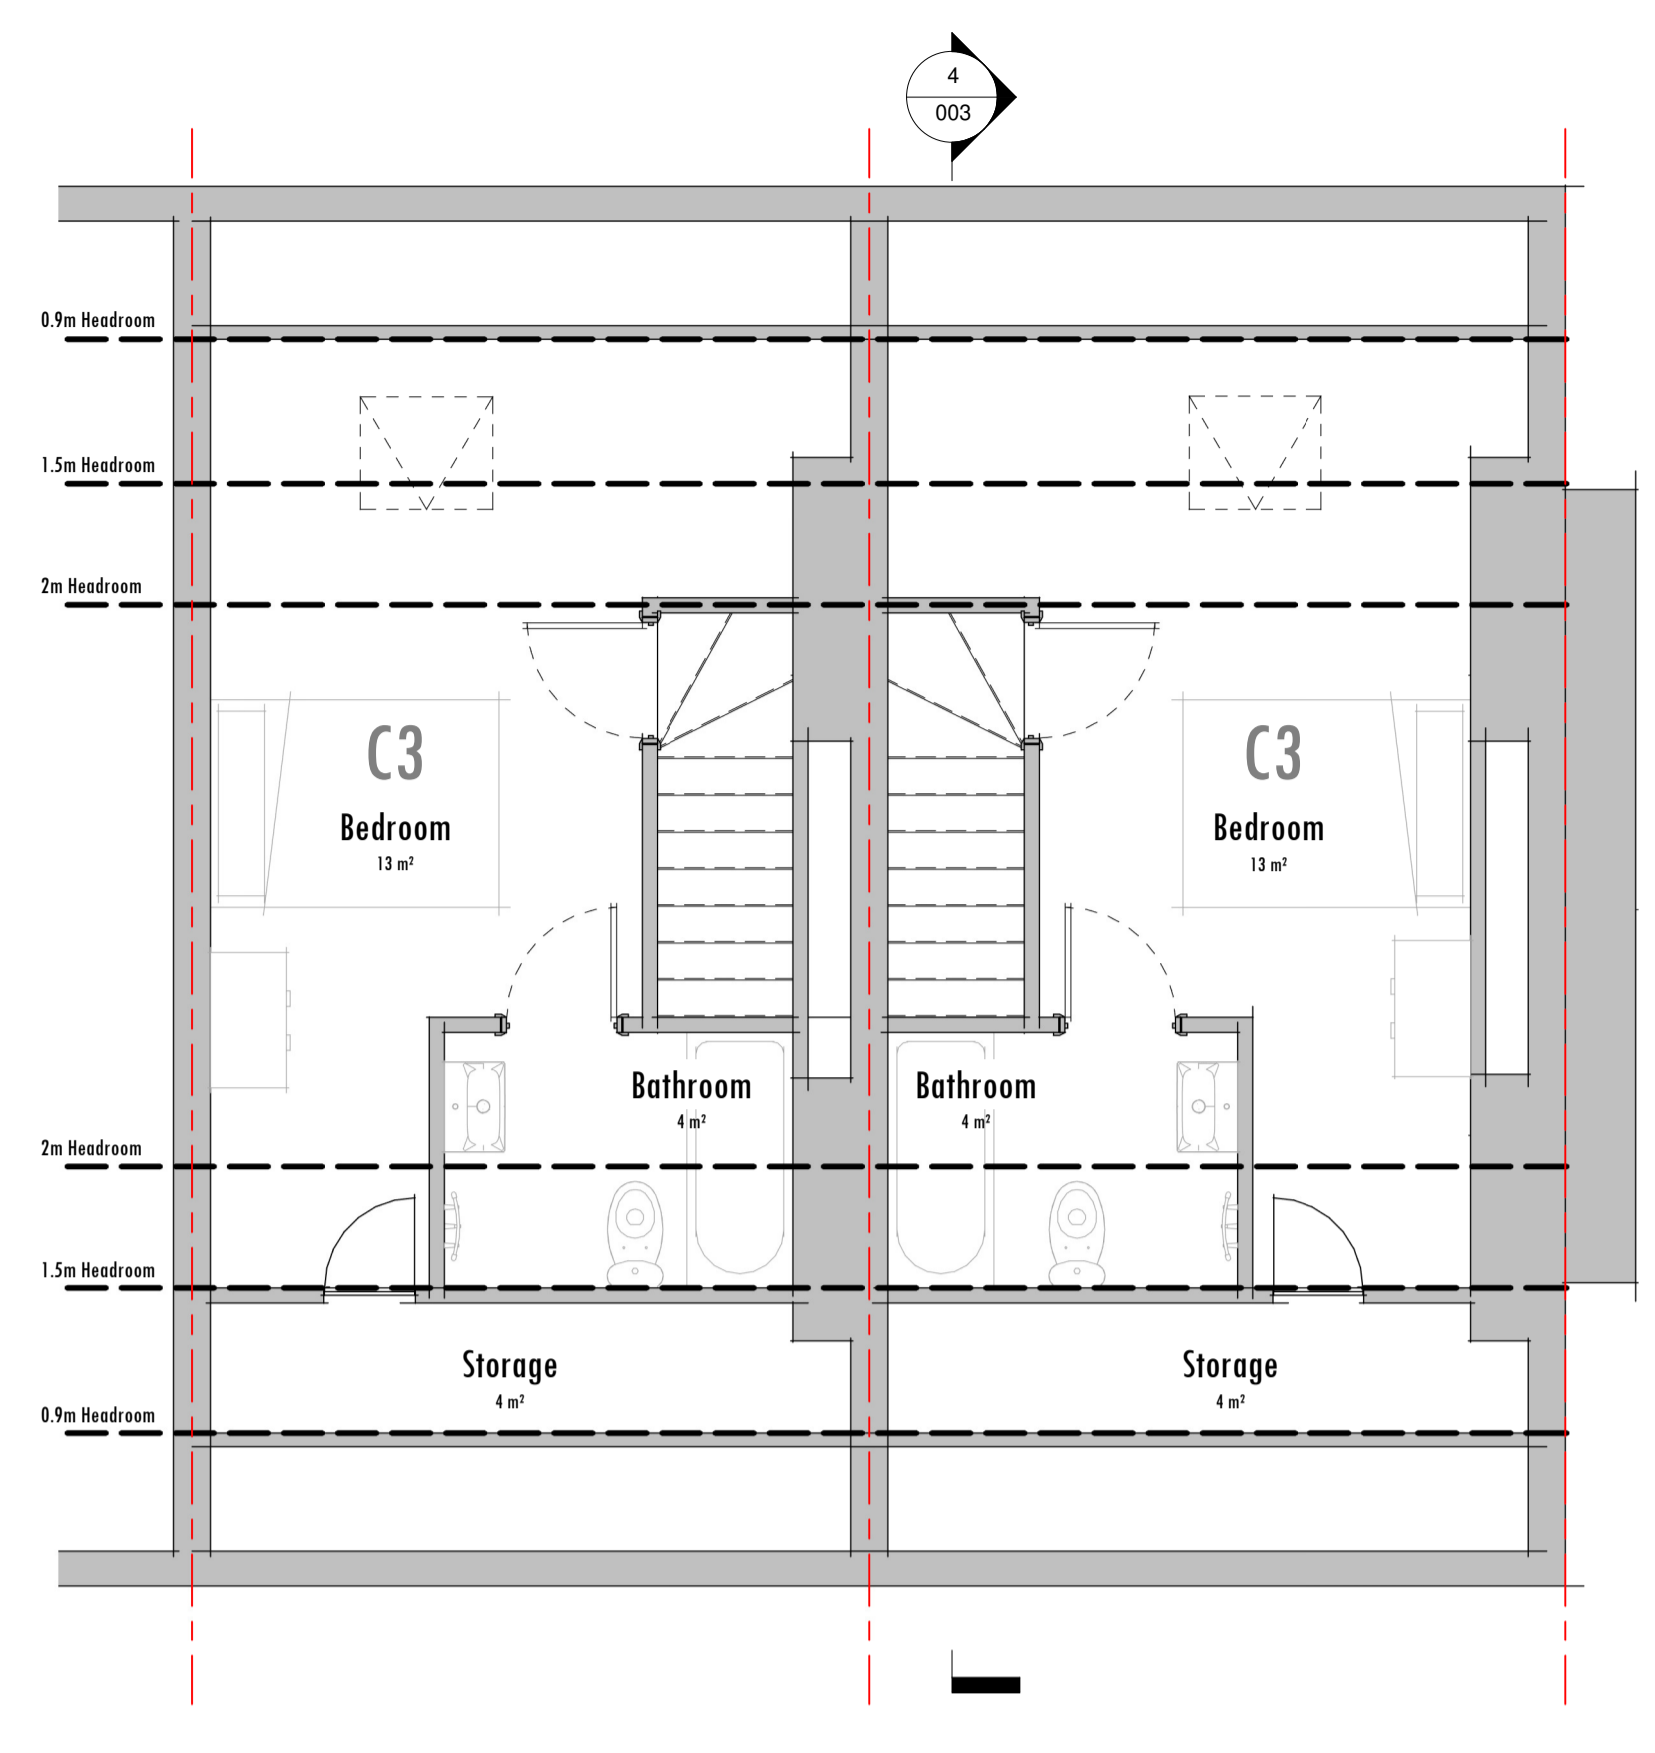


3 2nd Floor Plan
1:50

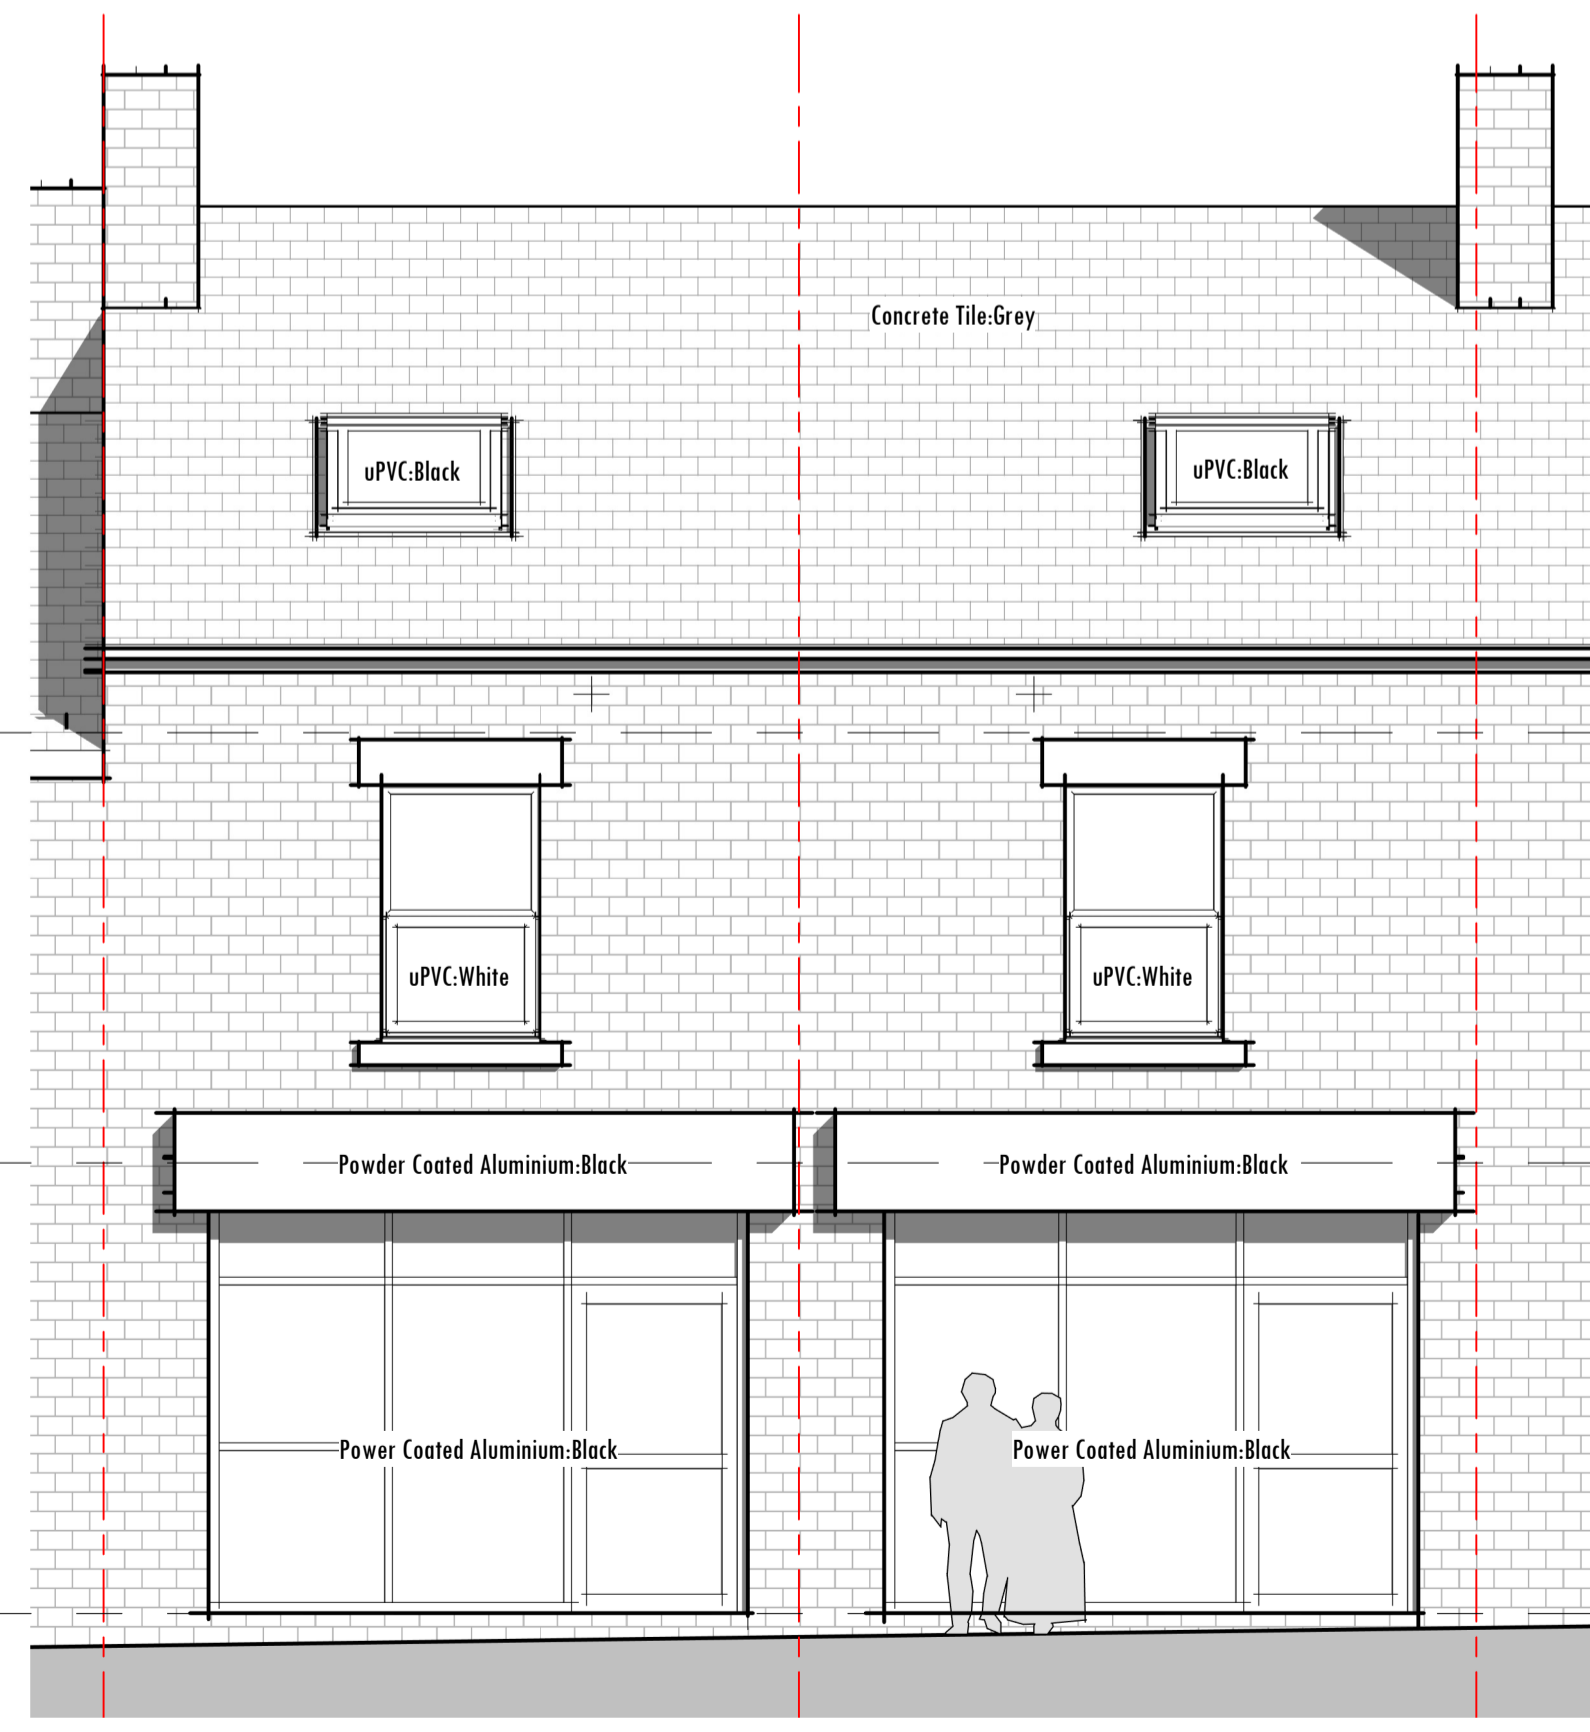

5 Front Elevation
1:50



6 Rear Elevation
1:50

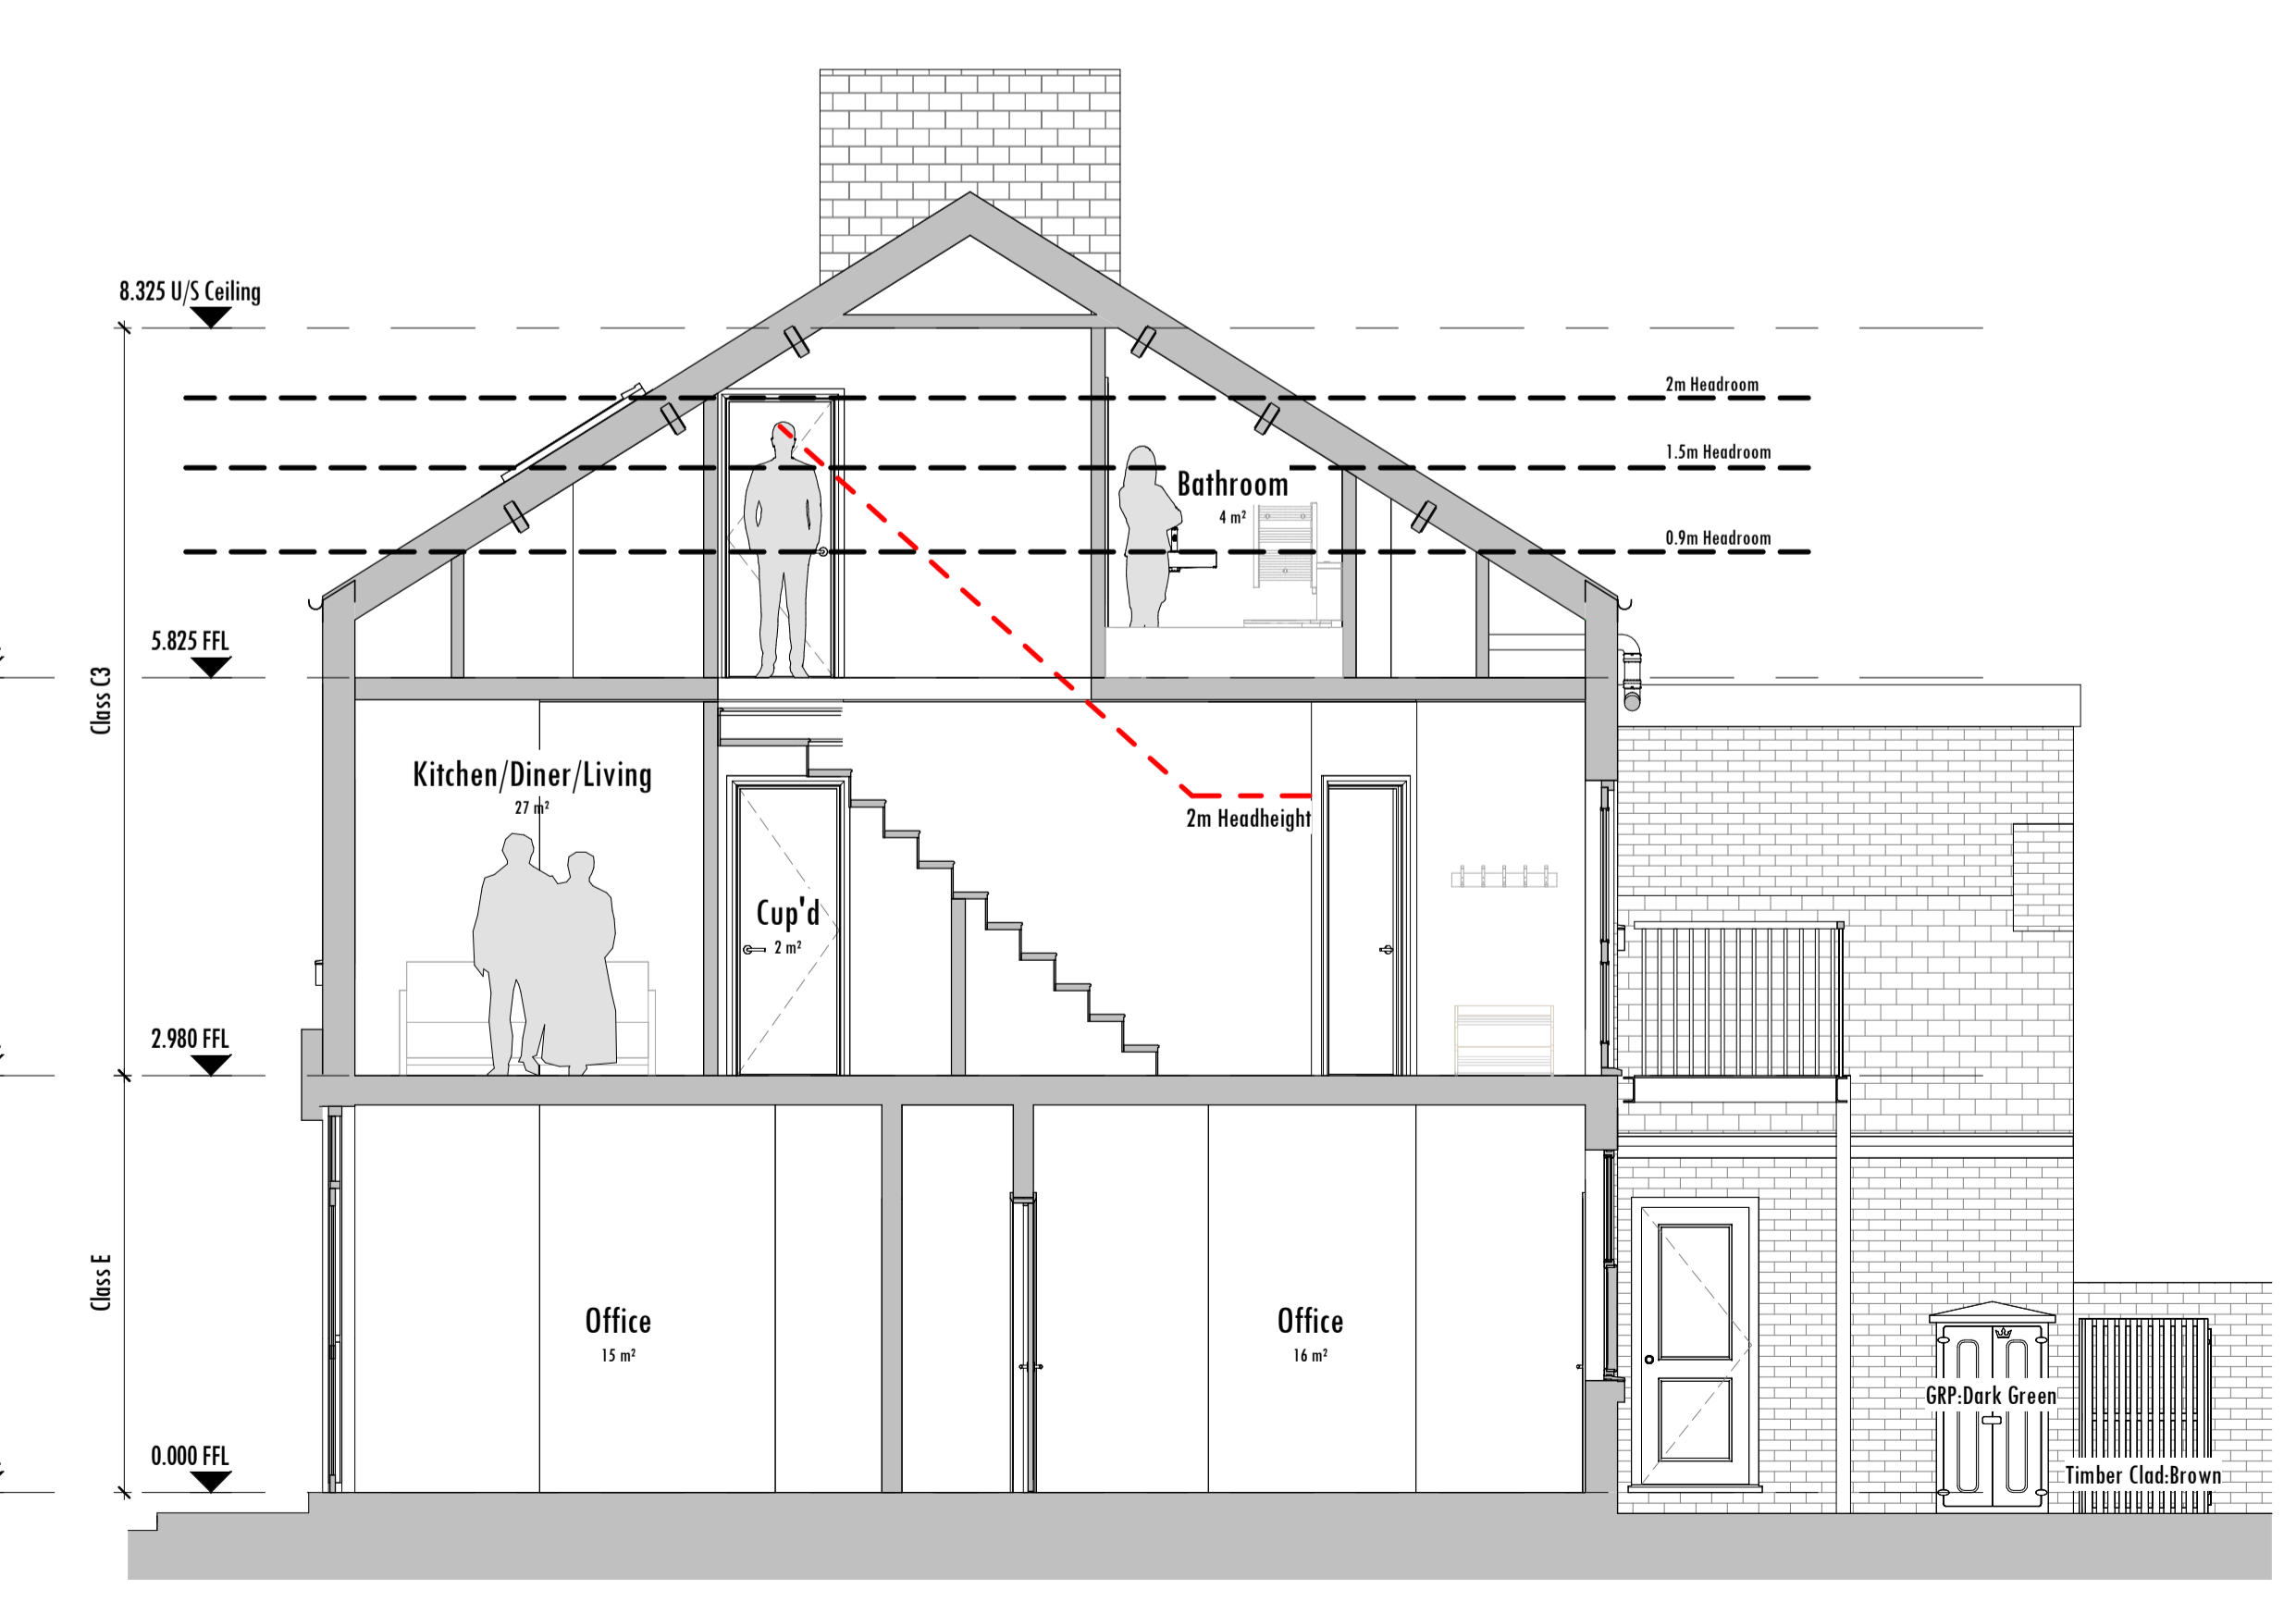

4 Section
1:50

