




DRAWING NOTES

COPYRIGHT ©
This drawing and the details herein are the copyright of MBH Design Studio Ltd. and must not be reproduced, altered or passed to any third party without prior written consent.
This drawing has been produced for the project listed below, is submitted in support of this application to the Local Planning Authority and is not intended for use by any other person or for any other purpose.
Every effort has been made to ensure the accuracy of these drawings, however MBH Design Studio Ltd. accept no responsibility for any discrepancies arising from the reuse of survey information and preliminary drawings commissioned by the Applicant from others.

KEY PLAN:

- APPLICANTS LAND OWNERSHIP LINE
AREA - 3534 SQM - 0.3534 HECTARES
- APPLICATION SITE BOUNDARY LINE
AREA - 2147 SQM - 0.2147 HECTARES

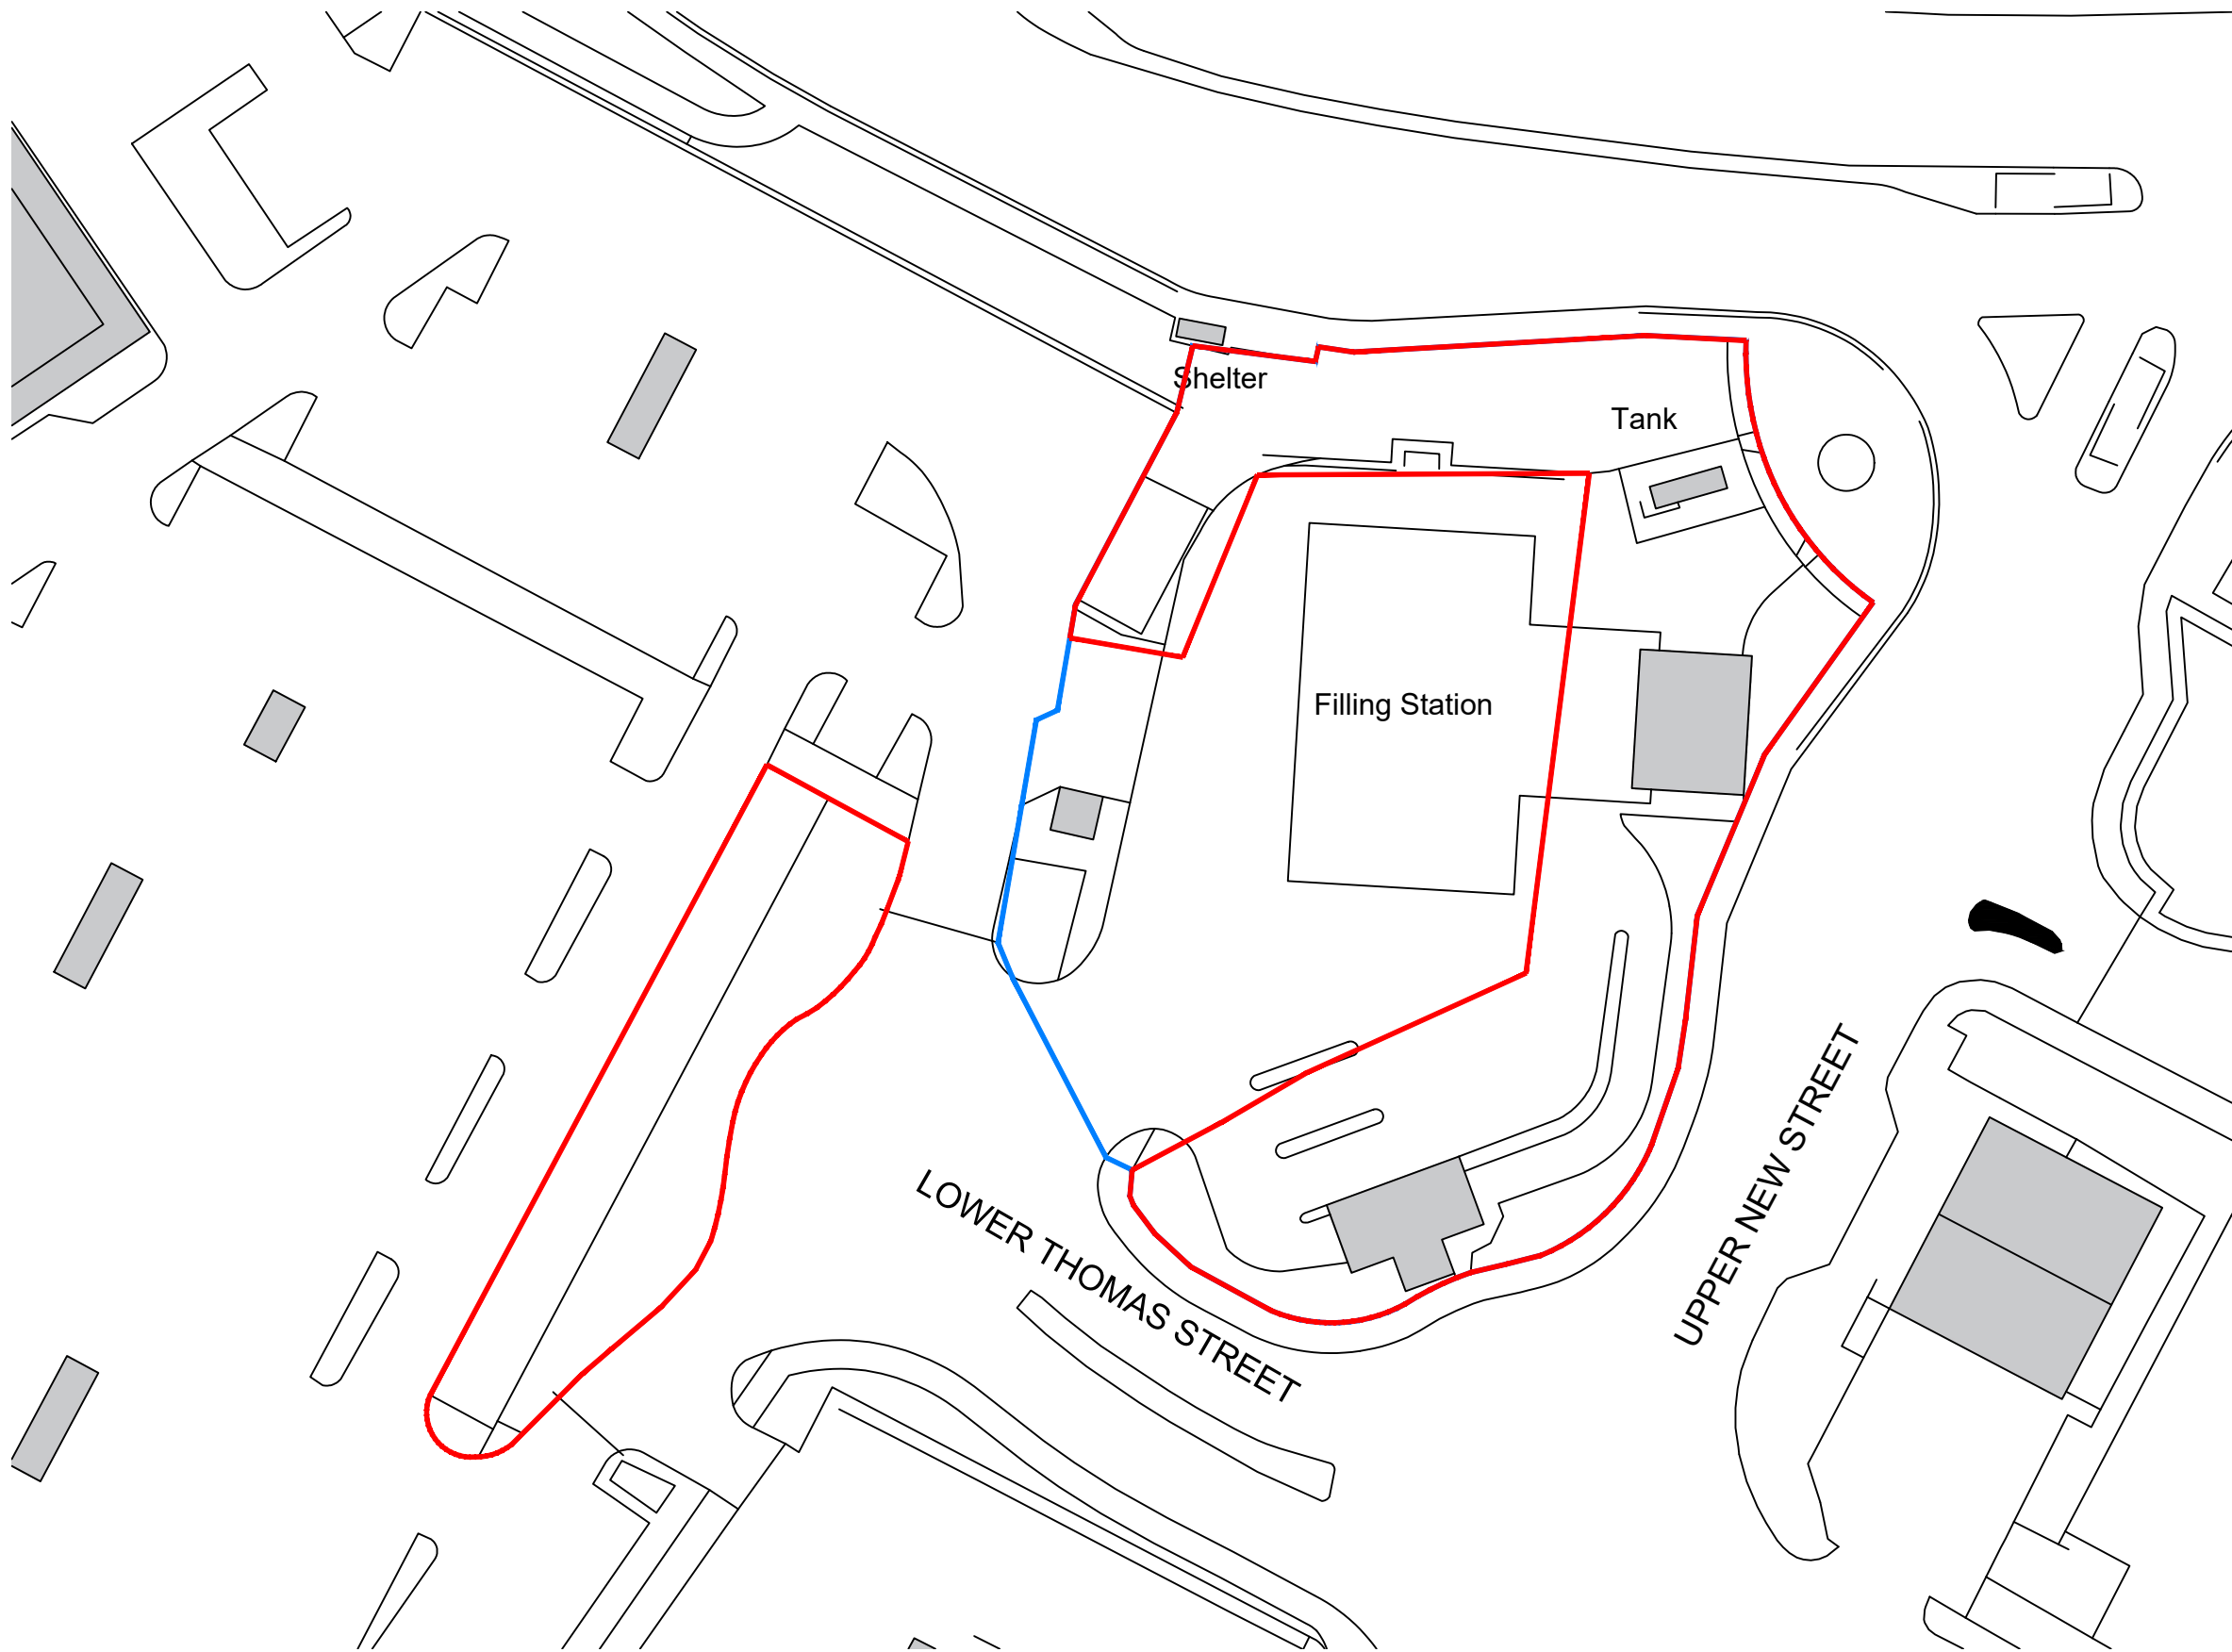

REV	DATE	DESCRIPTION	DRAWN/CHECKED

PLANNING



MBH Design Studio Ltd.
Brook House Apex Court, Camphill Road, West Byfleet, Surrey, KT14 6SQ
www.mbhstd.com t: 01932 352 727 f: 01932 351 545



PROJECT
FS2098 - BARNSELY MORRISONS PFS
LOWER THOMAS ST
BARNSELY
S70 1LQ

DRAWING TITLE
BLOCK PLAN

DRAWN BY	DATE	SCALE	PAPER SIZE
PT	09.07.2024	1:500	A3
CHECKED BY	DRAWING NUMBER	REV.	
JN	14314-2098-BP	-	

SCALE BAR 1:500@A3

