



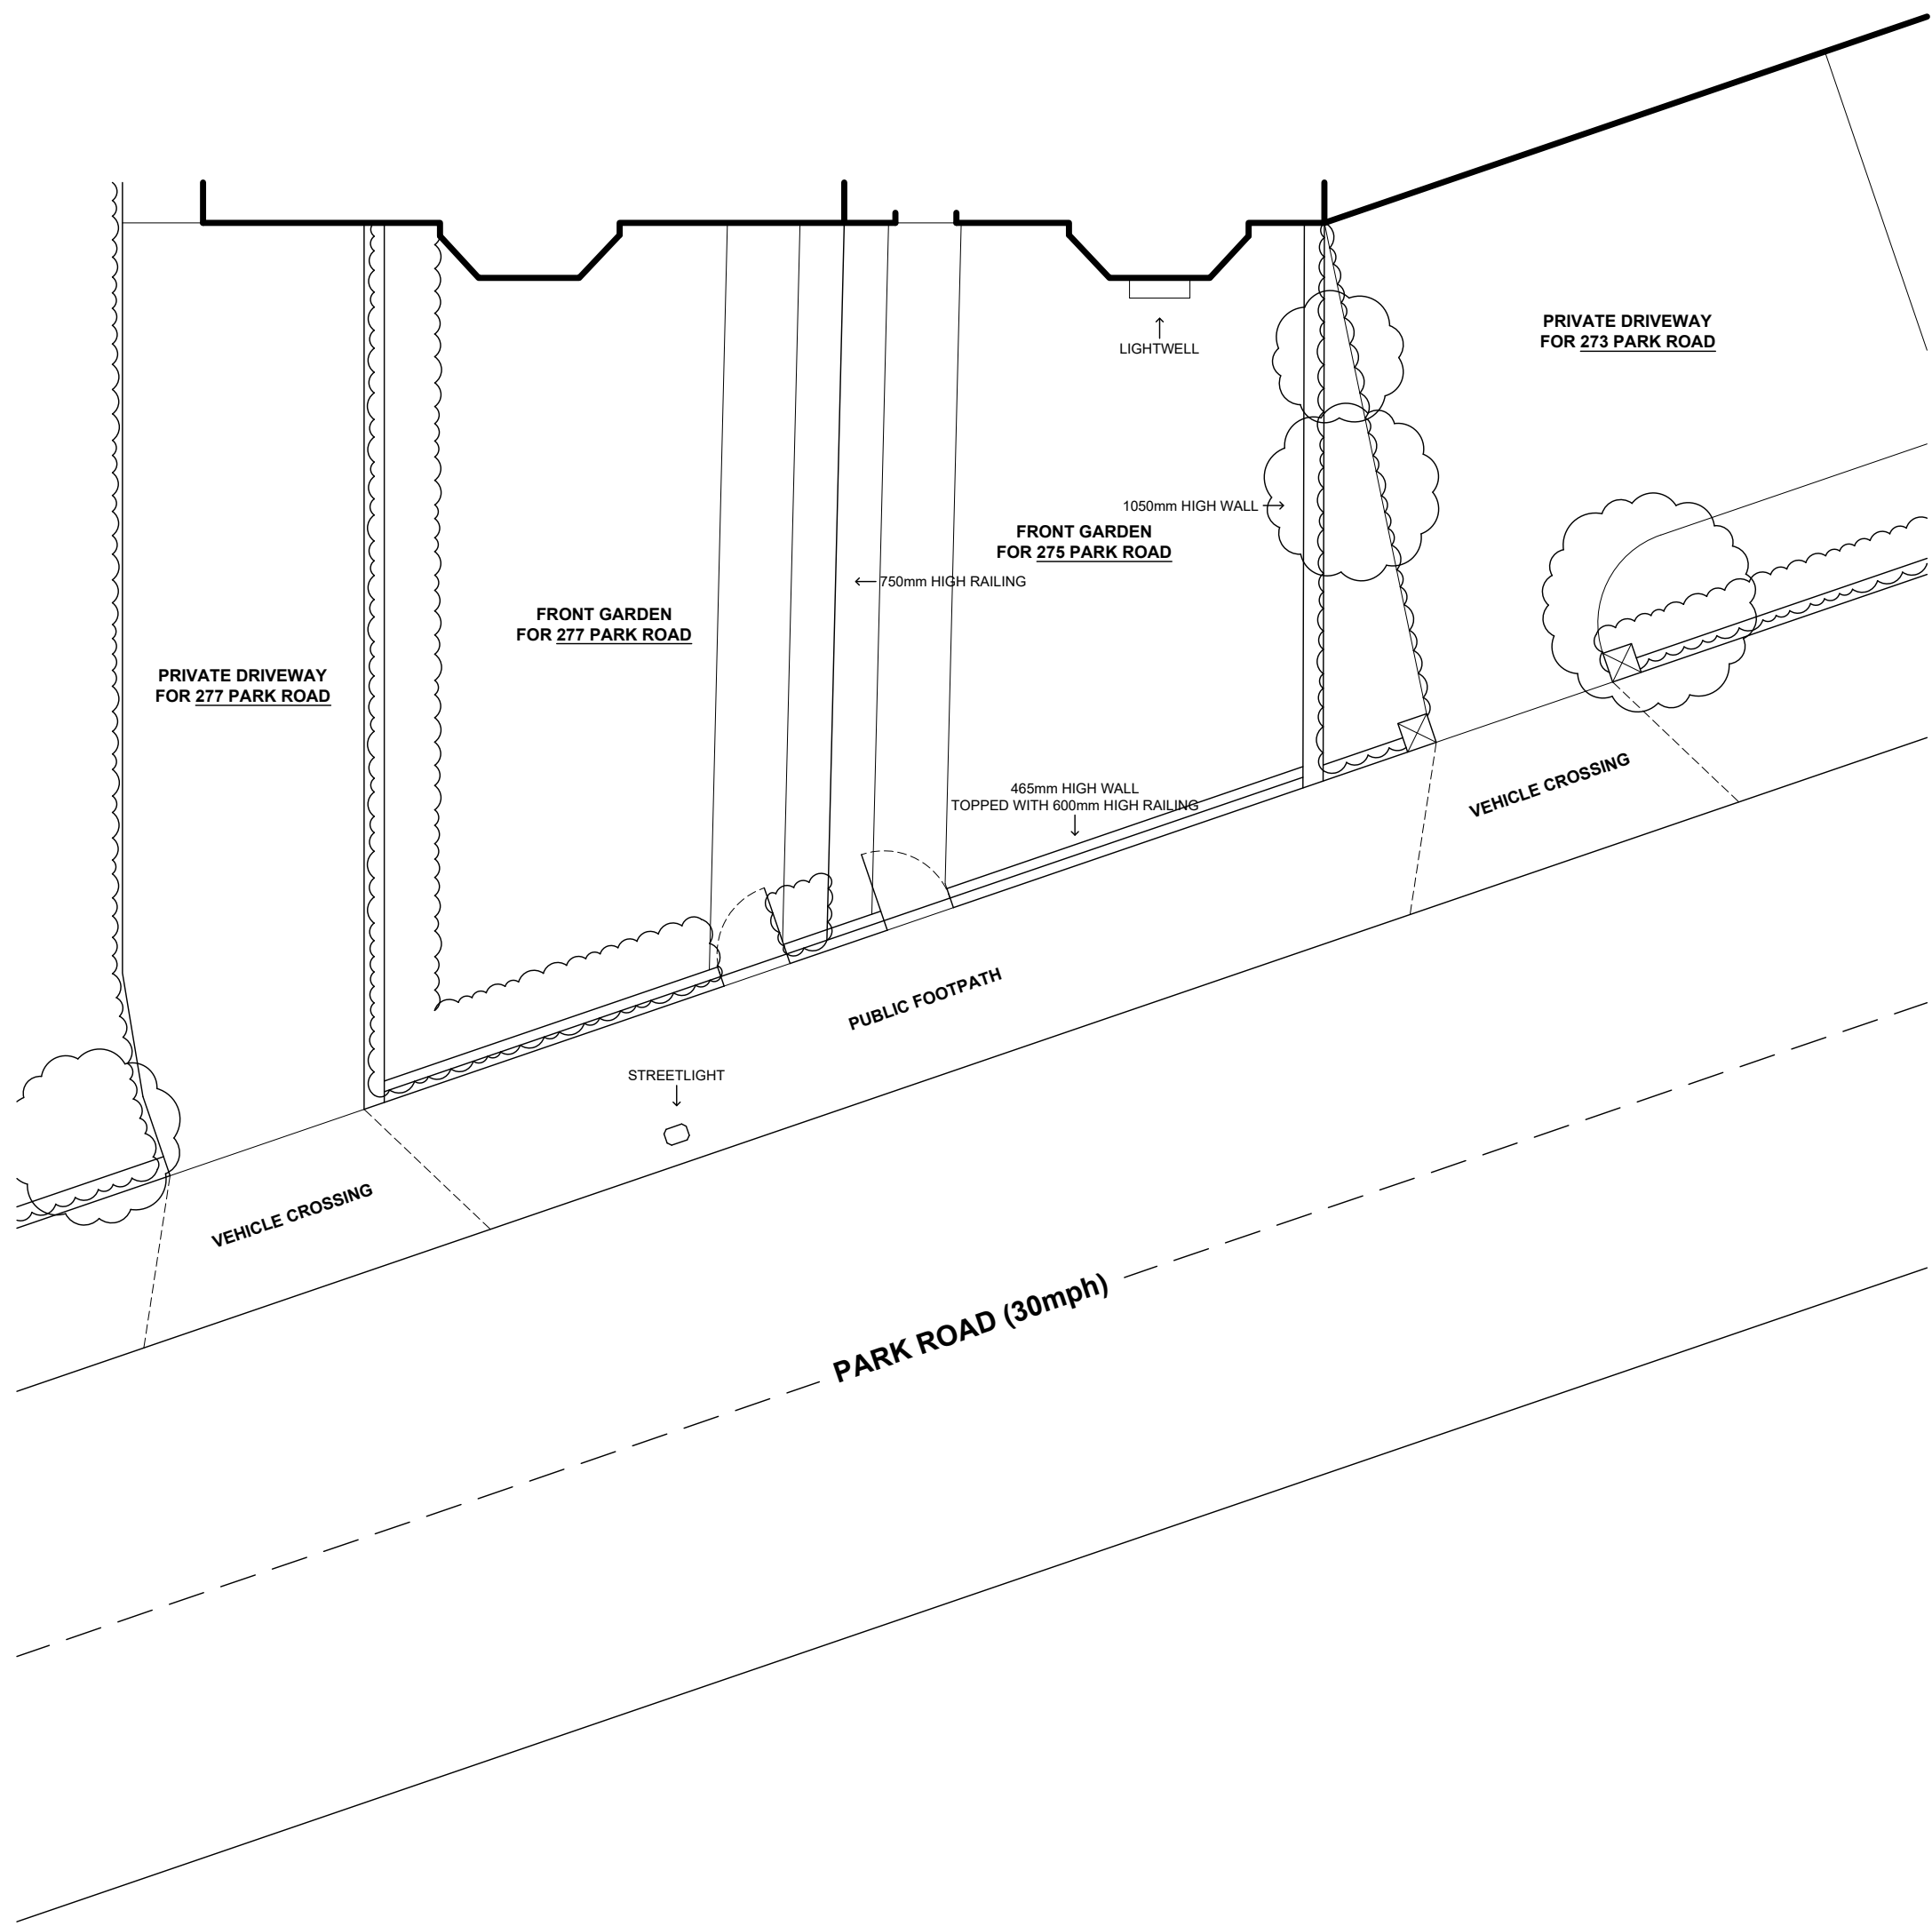

EXISTING STREET PLAN

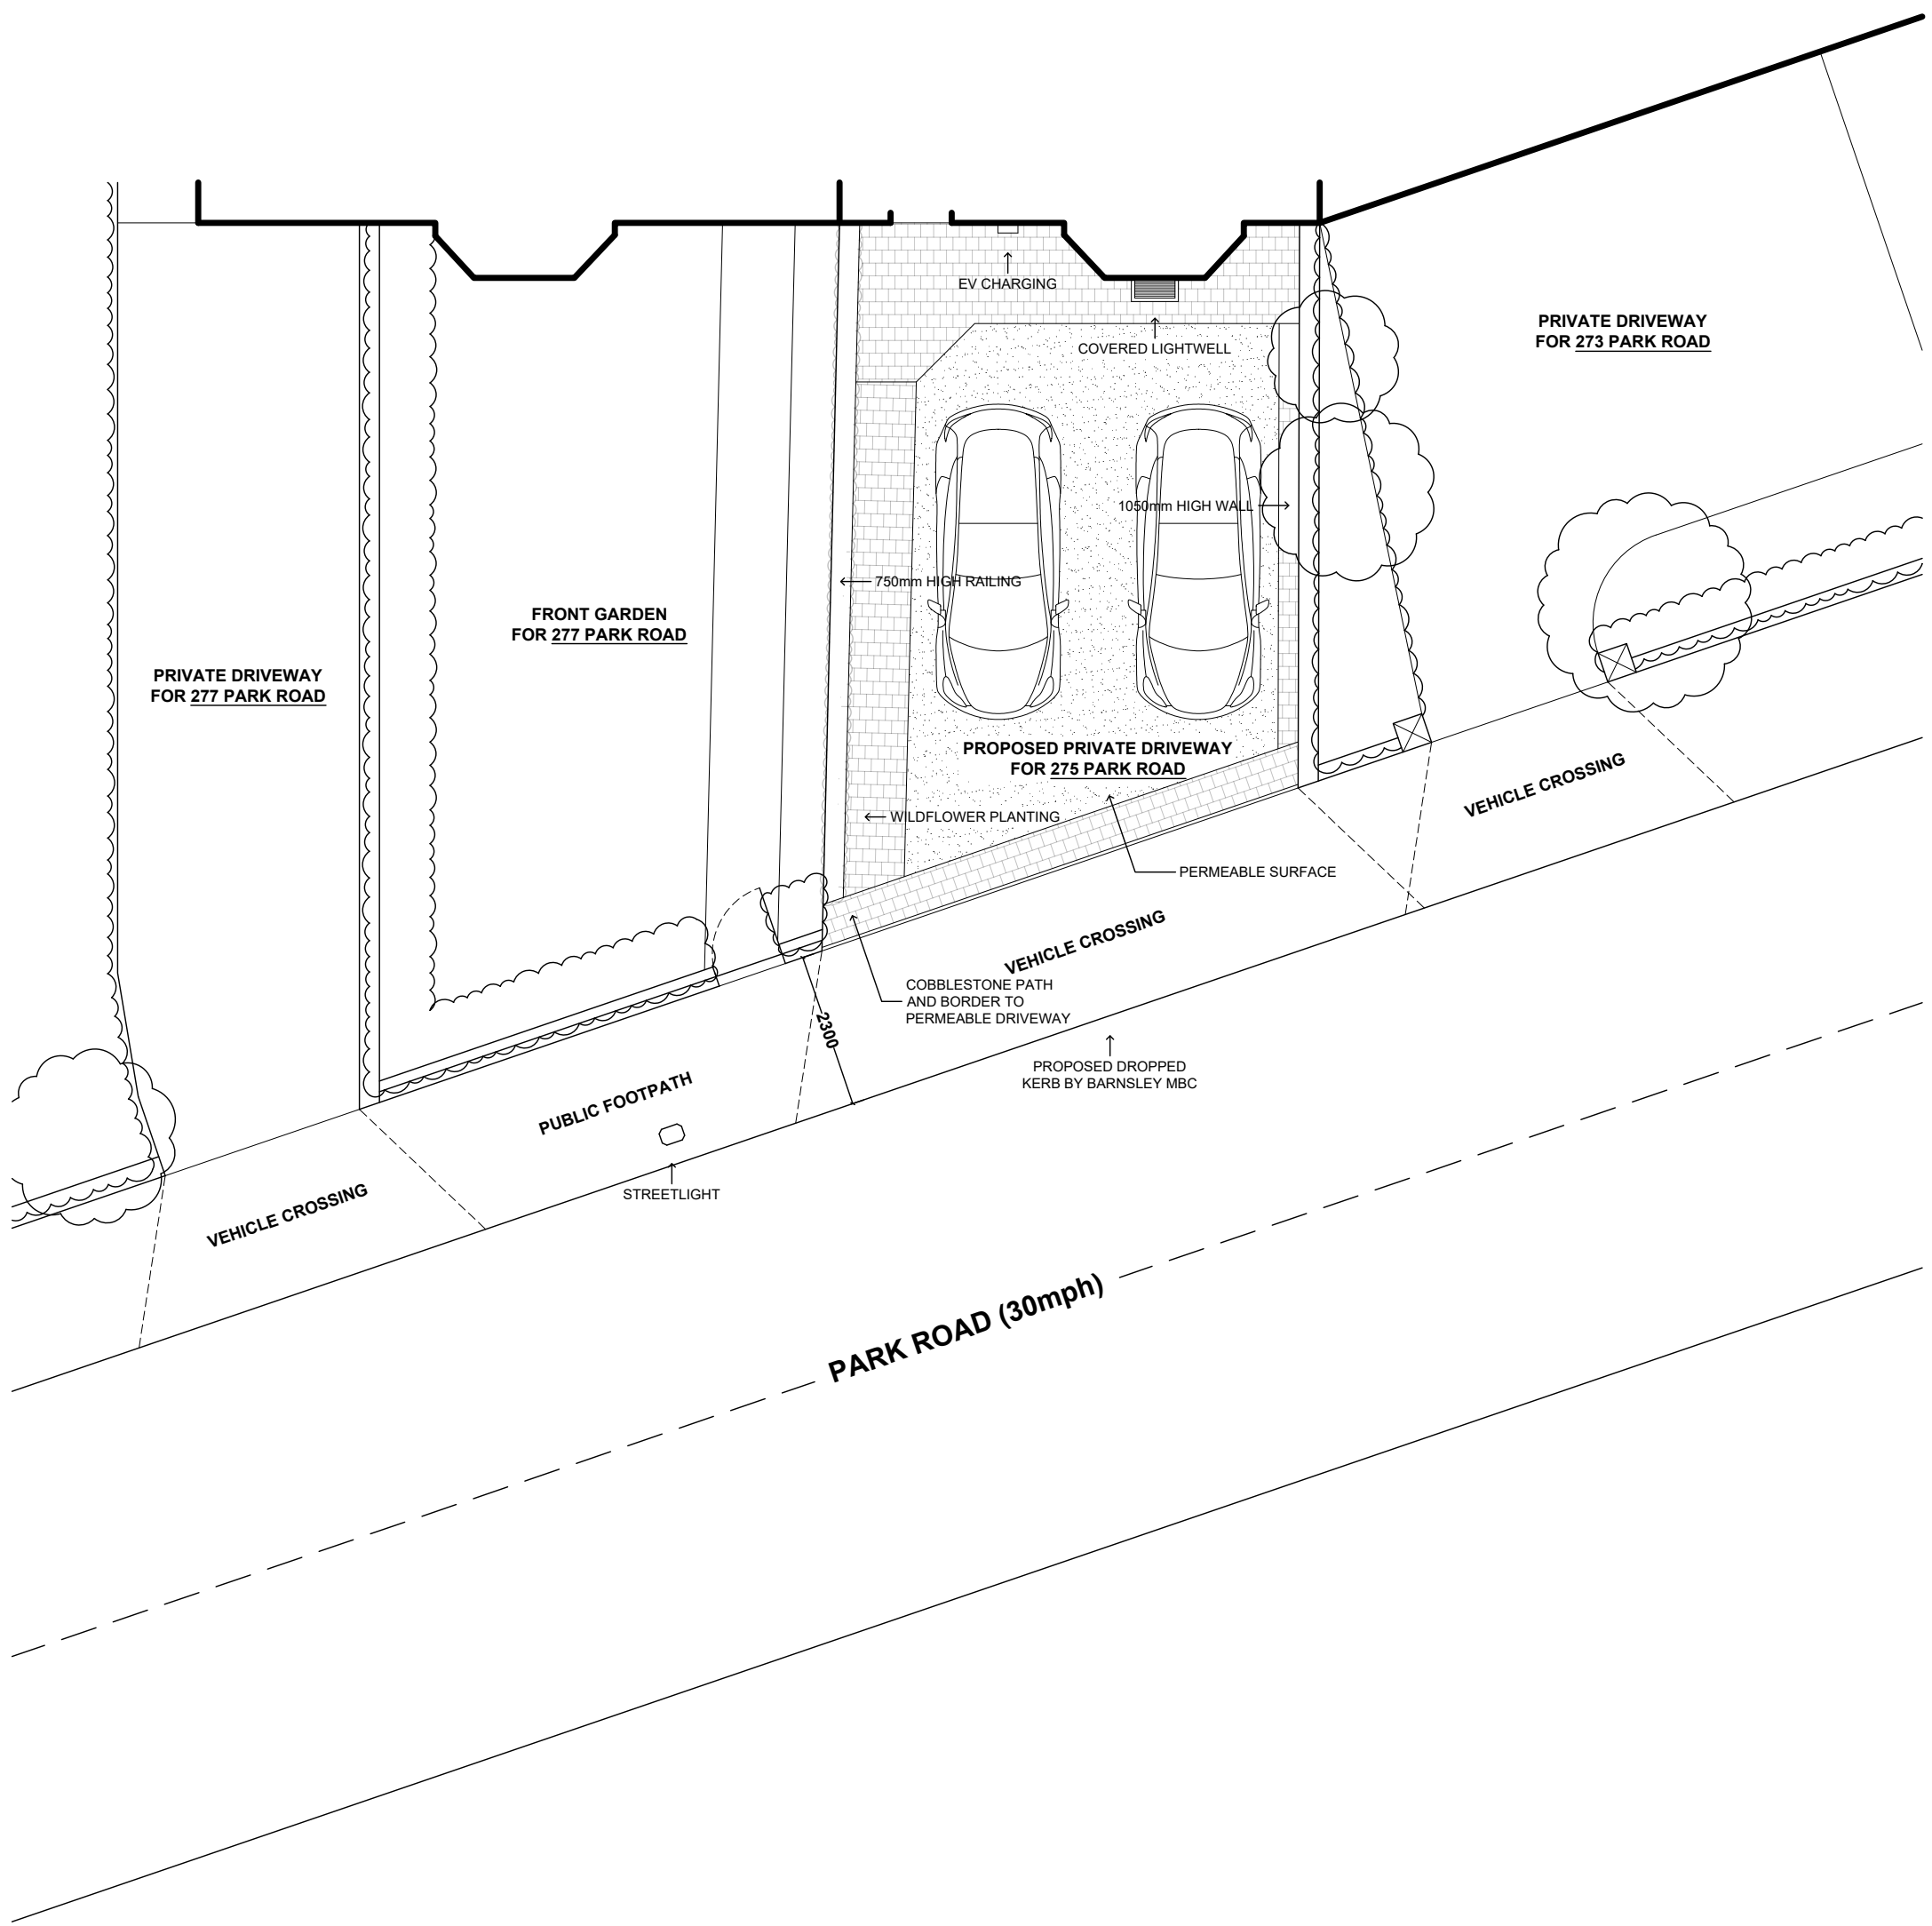

PROPOSED STREET PLAN

Tim Murphy BA(Hons) MArch		
Project 275 Park Road Barnsley S70 1QL		
Drawing Title Driveway (Existing & Proposed)		
REV.	Notes	Date
*	*	*
Scale 1:100 @ A1		Date 09.08.23
Job No. *	Drawing No. 2	REV. *