


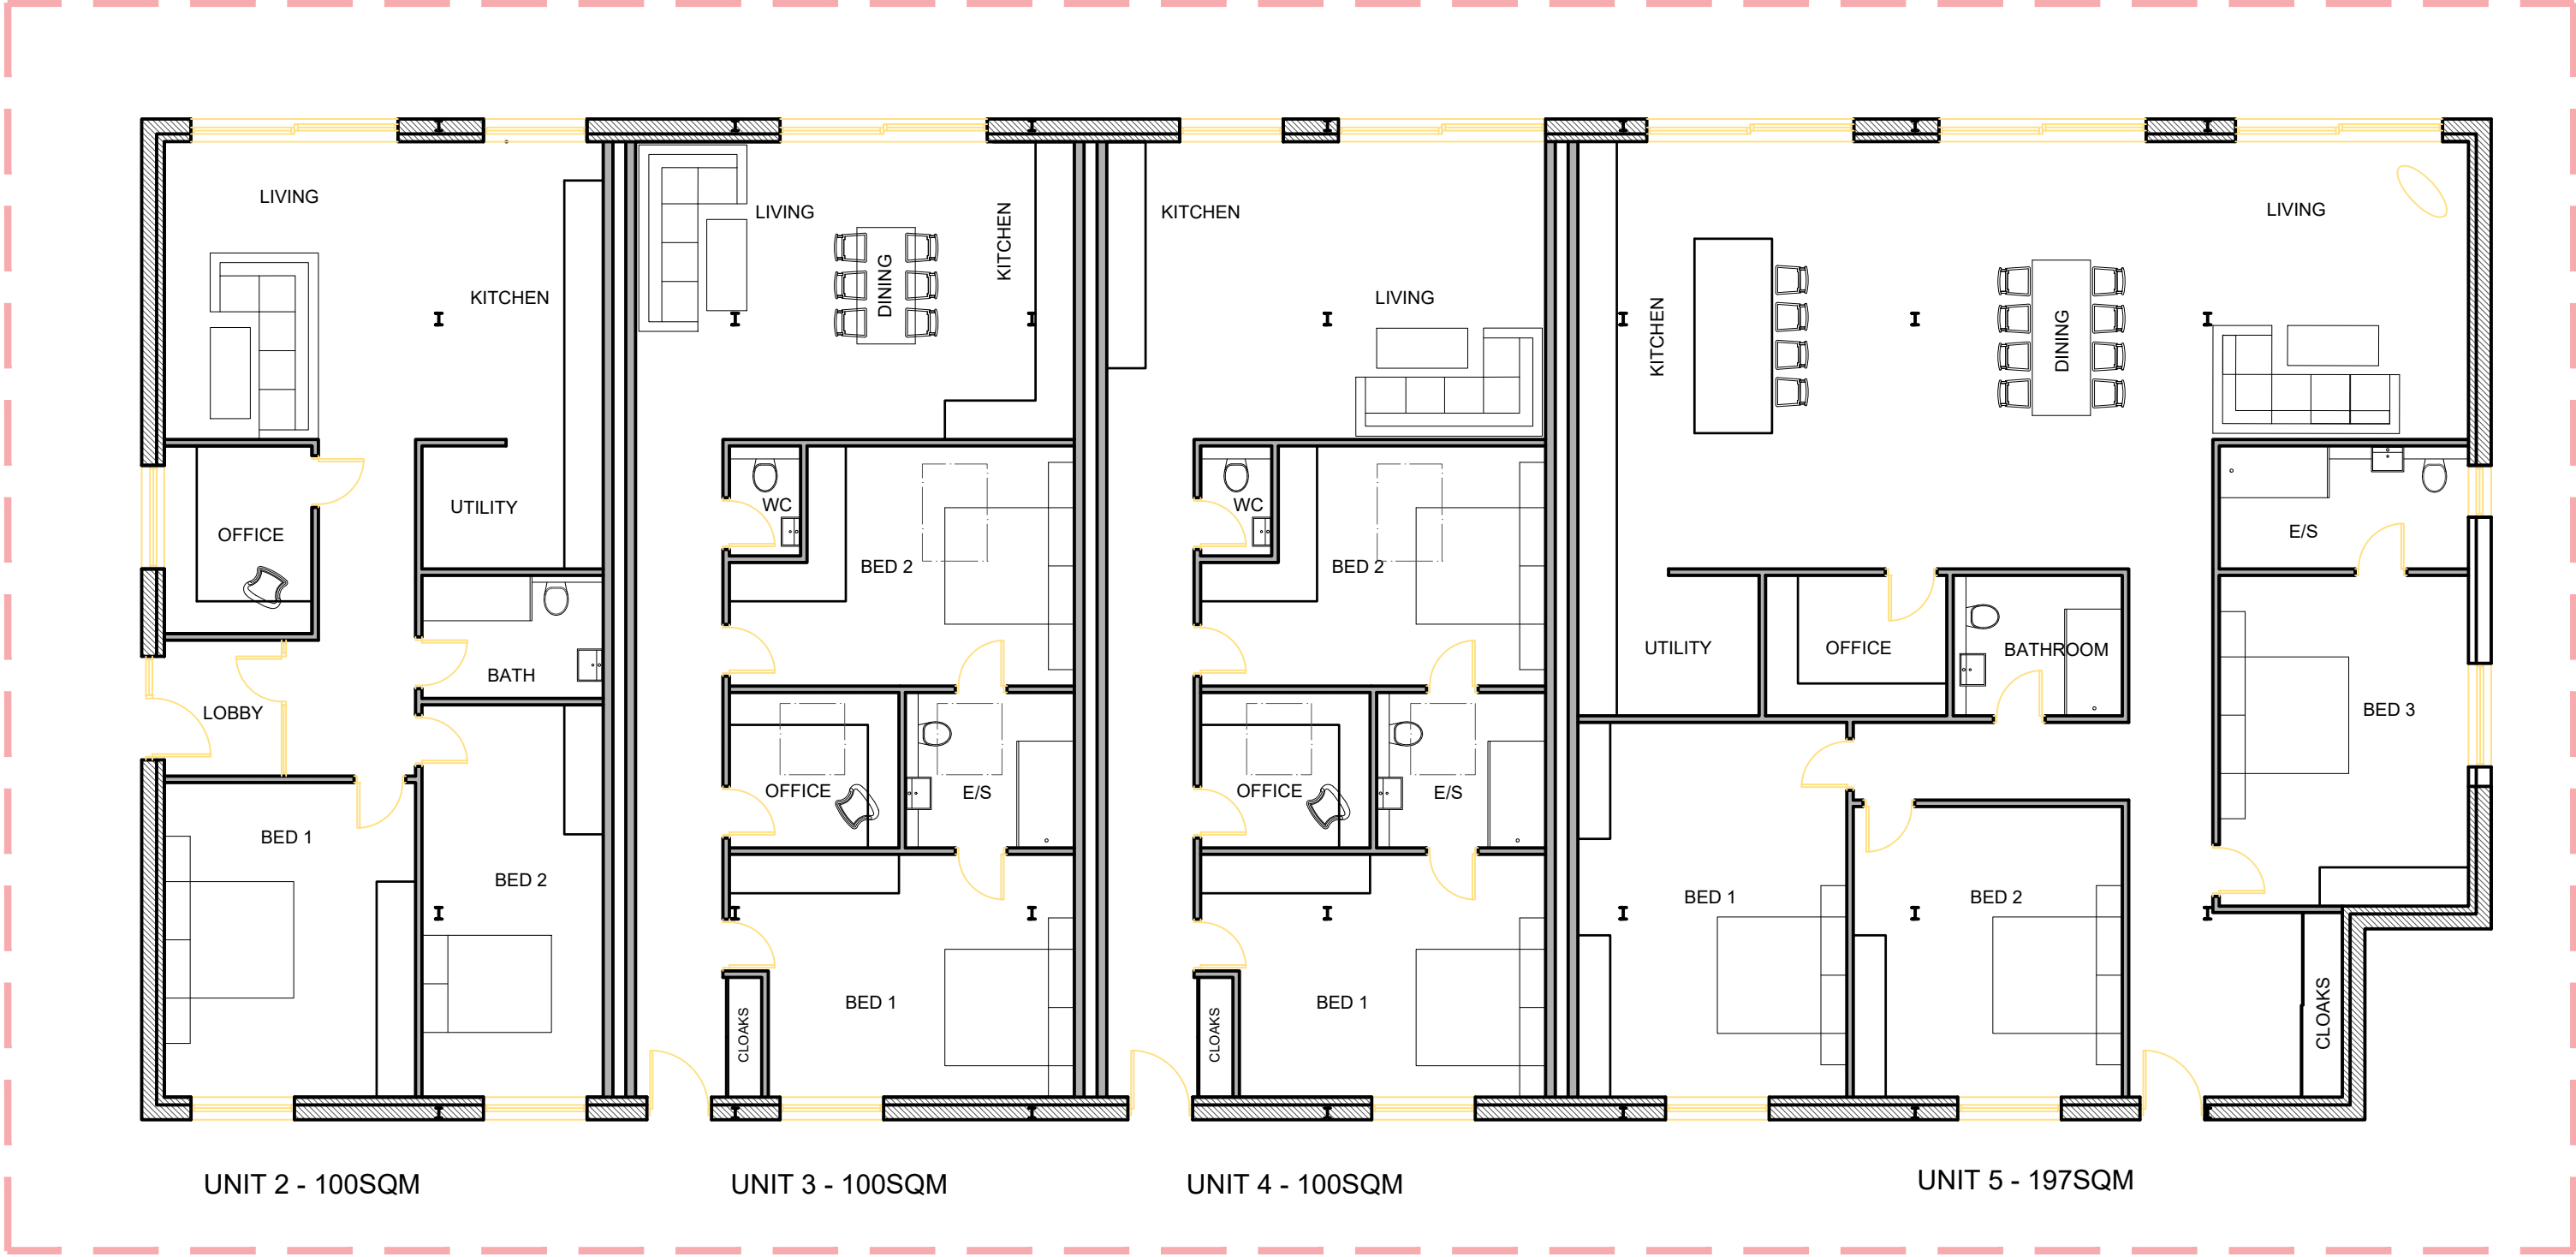

UNIT 2 LAYOUT -
1:100

hatching indicates existing wall
positions which are retained

UNIT 3 LAYOUT -
1:100



hatching indicates existing wall
positions which are retained

UNIT 4 LAYOUT -
1:100

hatching indicates existing wall
positions which are retained

UNIT 5 LAYOUT -
1:100

hatching indicates existing wall positions
which are retained

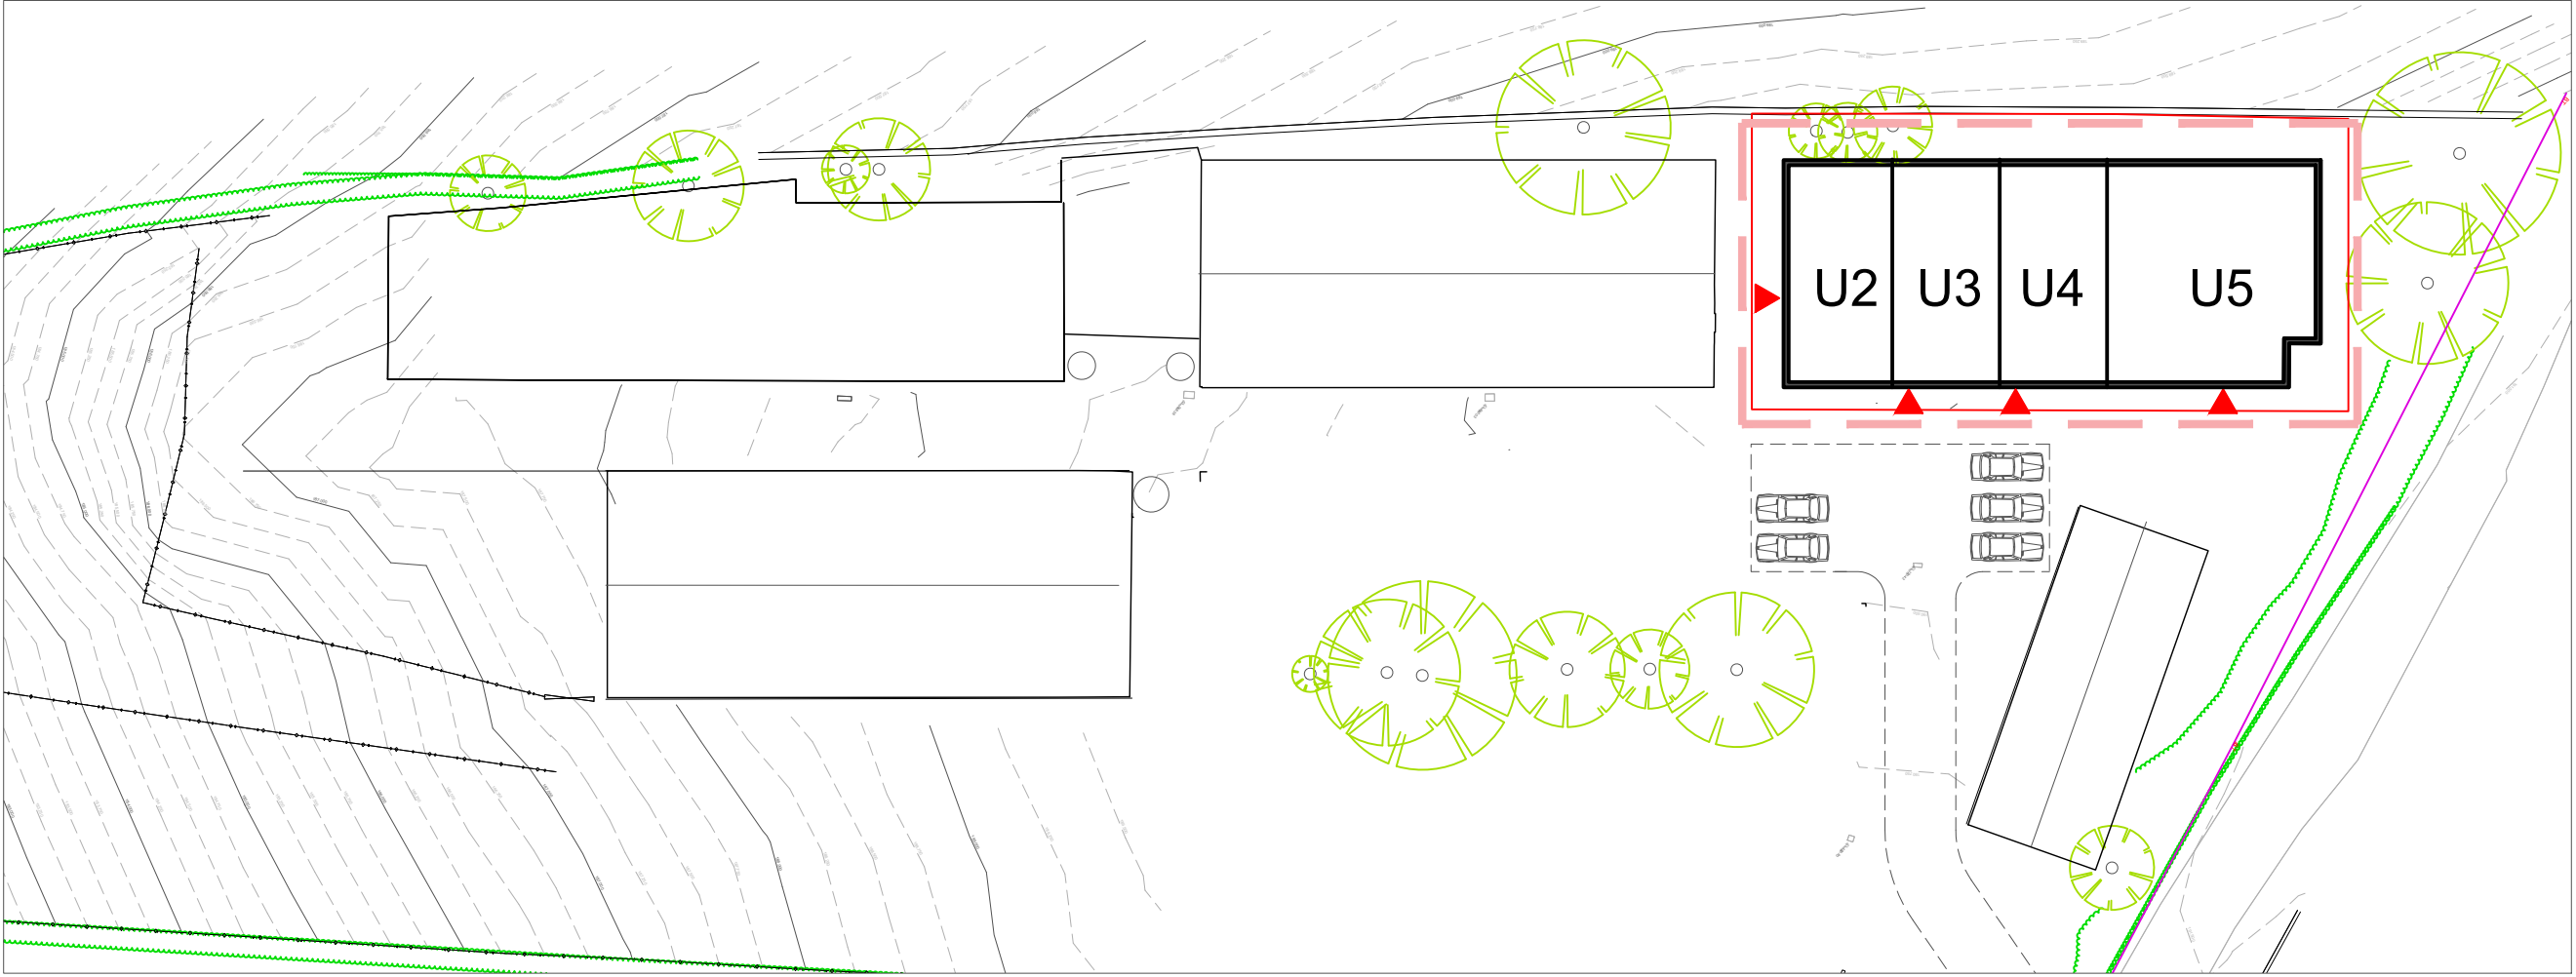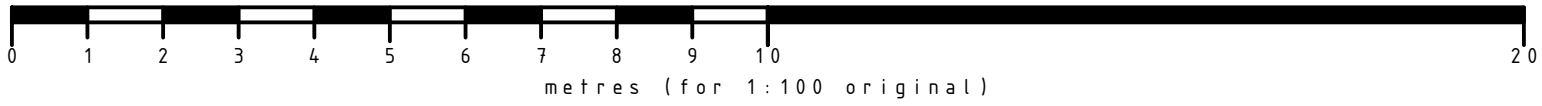

PROPOSED PLOT LOCATION LAYOUT - 1:500

h
i
a

ibbotson architects

Ibbotson Architects Limited
4 Brunel House | Heather Lane | Hathersage Park
Hathersage | Hope Valley | S32 1DP
t: +44 (0) 1433 651 828

www.ibbotsonarchitects.co.uk
info@ibbotsonarchitects.co.uk

CLIENT:

Mr & Mrs Robinson

PROJECT:

Hilltop Farm, Thurgoland,
East Field Lane, Sheffield,
S35 7AY

TITLE:

Proposed Layout
Unit 2-5

STATUS:

PLANNING

DRAWN BY:

JC

DATE:

15.10.18

SCALE:

1/100 @ A1

DRAWING No

0315.303

REV: