



Crown copyright and database rights (2024) OS (100063368)

**Title**  
Site Location Plan

**Address**  
Penistone Road, Sheffield, South  
Yorkshire, S35 4JB

**Client**

**Job No.**  
FS945  
25772

**Issued**  
07/08/25

**Scale**  
1:1250 @ A3

**Key**  
1. Boundary of Petrol Filling  
Station

All information is to be checked on site for accuracy and fit. Only drawings with WD status with the most recent revision are to be used for construction.





Crown copyright and database rights (2024) OS (100063368)



**Title**  
Existing Site Plan

**Address**  
Penistone Road, Sheffield, South  
Yorkshire, S35 4JB

**Client**

**Job No.**  
FS945  
25772


**Issued**  
07/08/25

**Scale**  
1:500 @ A3

**Key**

- 1. Boundary of Petrol Filling Station
- 2. Elevation Line

All information is to be checked on site for accuracy and fit. Only drawings with WD status with the most recent revision are to be used for construction.

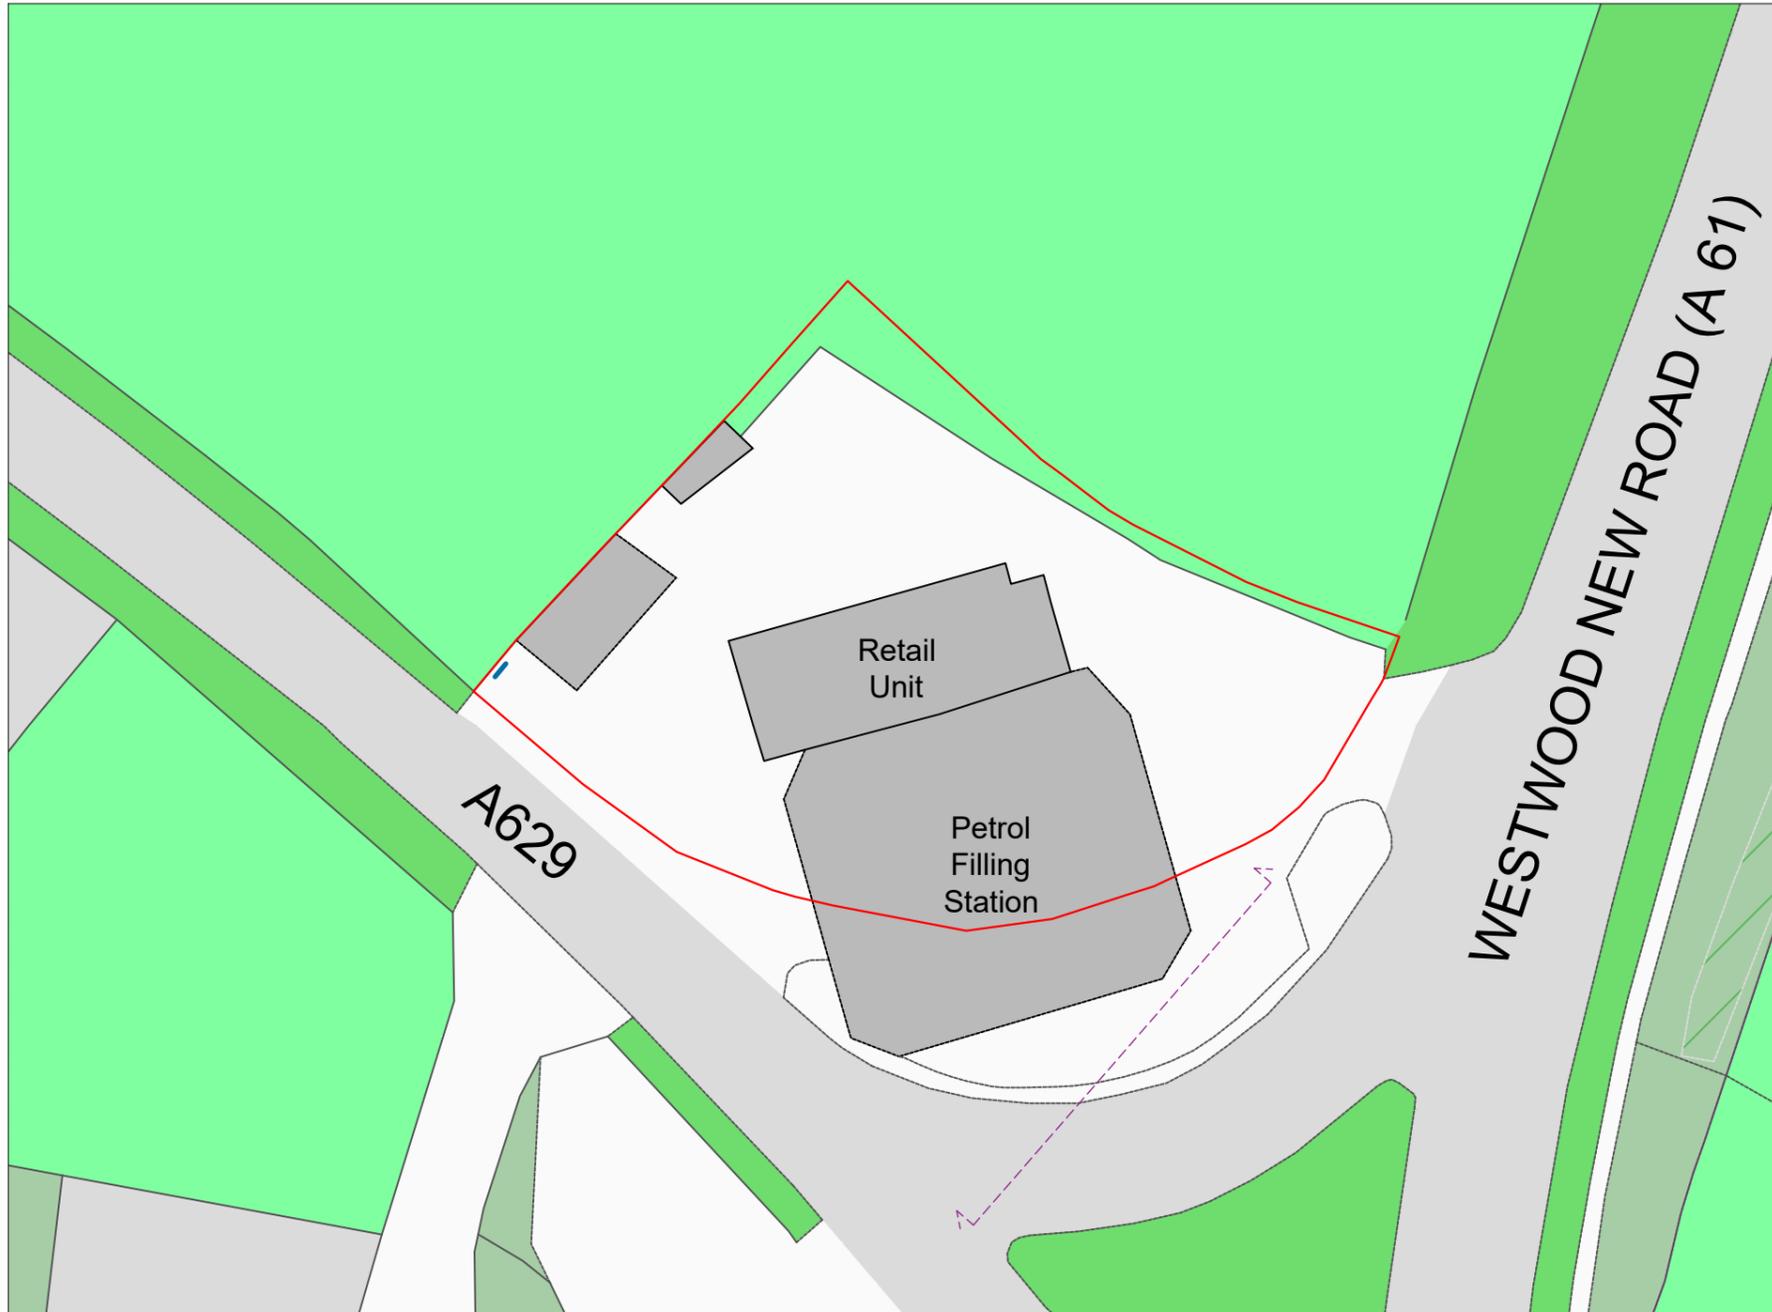

Crown copyright and database rights (2024) OS (100063368)



**Title**  
Proposed Site Plan

**Address**  
Penistone Road, Sheffield, South  
Yorkshire, S35 4JB

**Client**

**Job No.**  
FS945  
25772

**Issued**  
07/08/25

**Scale**  
1:500 @ A3

**Key**

- 1. Boundary of Petrol Filling Station
- 2. Proposed Digital Display
- 3. Elevation Line

All information is to be checked on site for accuracy and fit. Only drawings with WD status with the most recent revision are to be used for construction.



Crown copyright and database rights (2024) OS (100063368)



**Title**  
Proposed Site Plan

**Address**  
Penistone Road, Sheffield, South  
Yorkshire, S35 4JB

**Client**

**Job No.**  
FS945  
25772


**Issued**  
07/08/25

**Scale**  
1:200 @ A3


**Key**

-  1. Boundary of Petrol Filling Station
-  2. Proposed Digital Display

All information is to be checked on site for accuracy and fit. Only drawings with WD status with the most recent revision are to be used for construction.

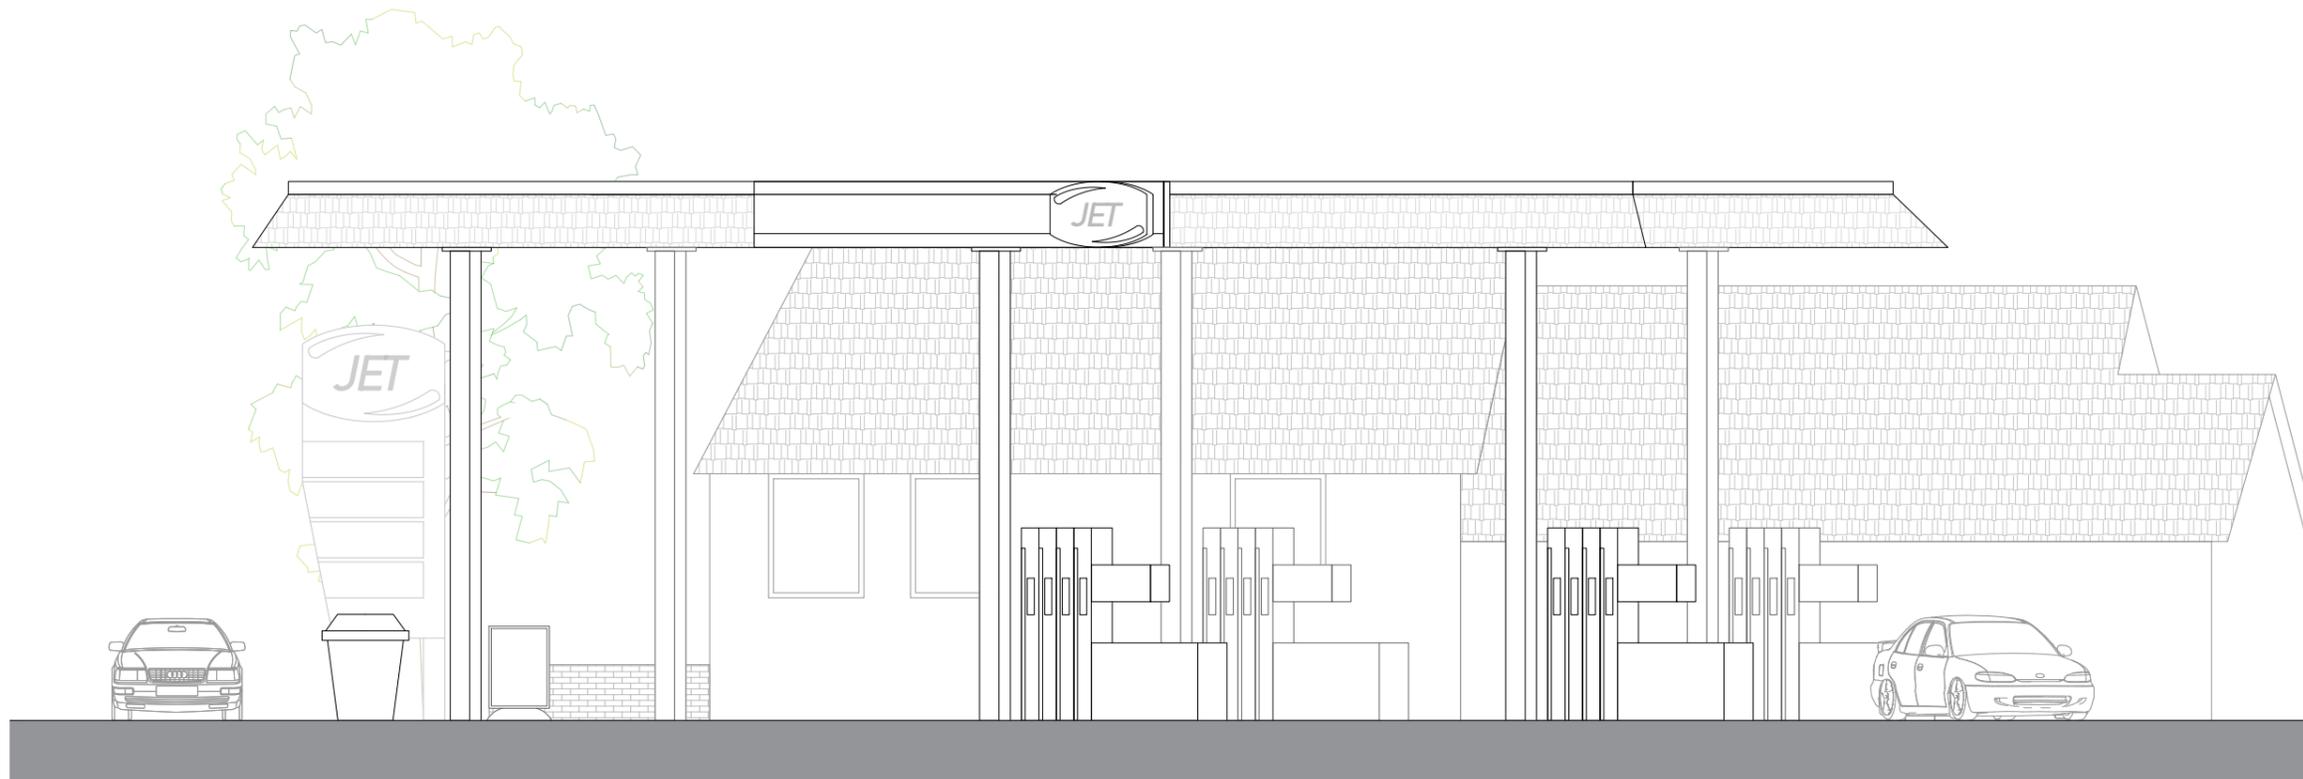

Existing

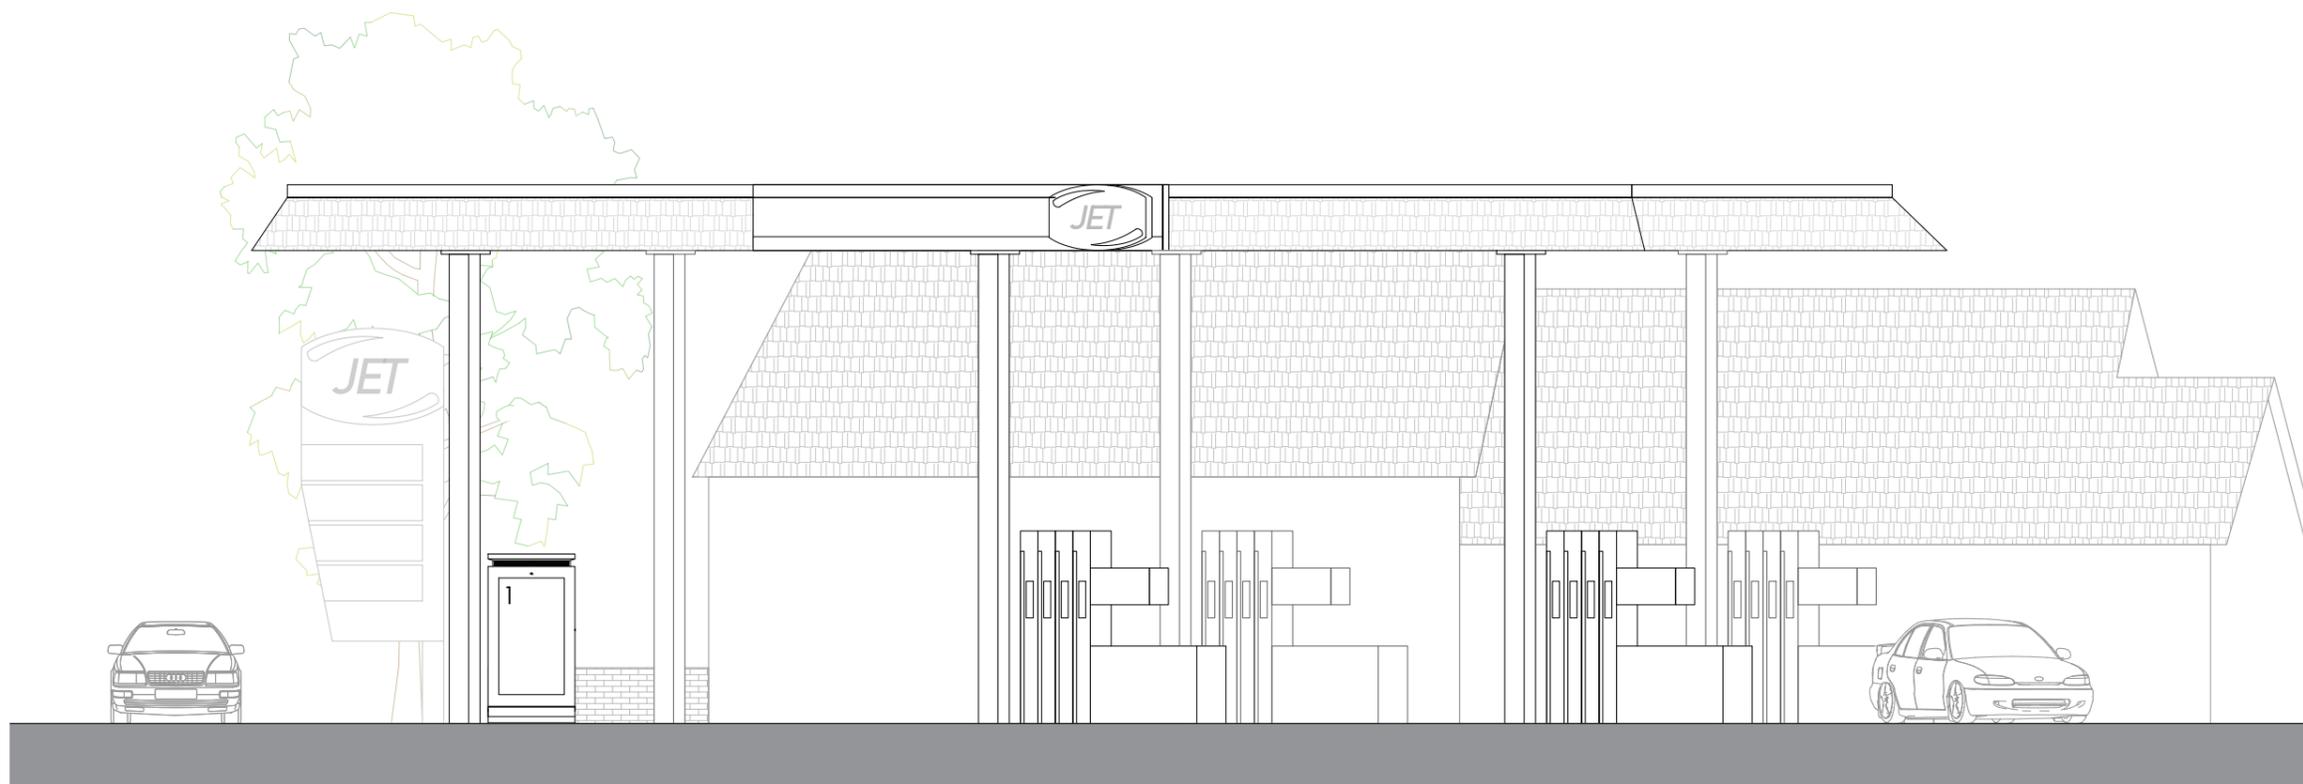

Proposed



**Title**  
Existing and Proposed Elevations

**Address**  
Penistone Road, Sheffield, South  
Yorkshire, S35 4JB

**Client**


**Job No.**  
FS945  
25772

**Issued**  
07/08/25

**Scale**  
1:100 @ A3

**Key**  
1. Proposed Digital Display

All information is to be checked on site for accuracy and fit. Only drawings with WD status with the most recent revision are to be used for construction.

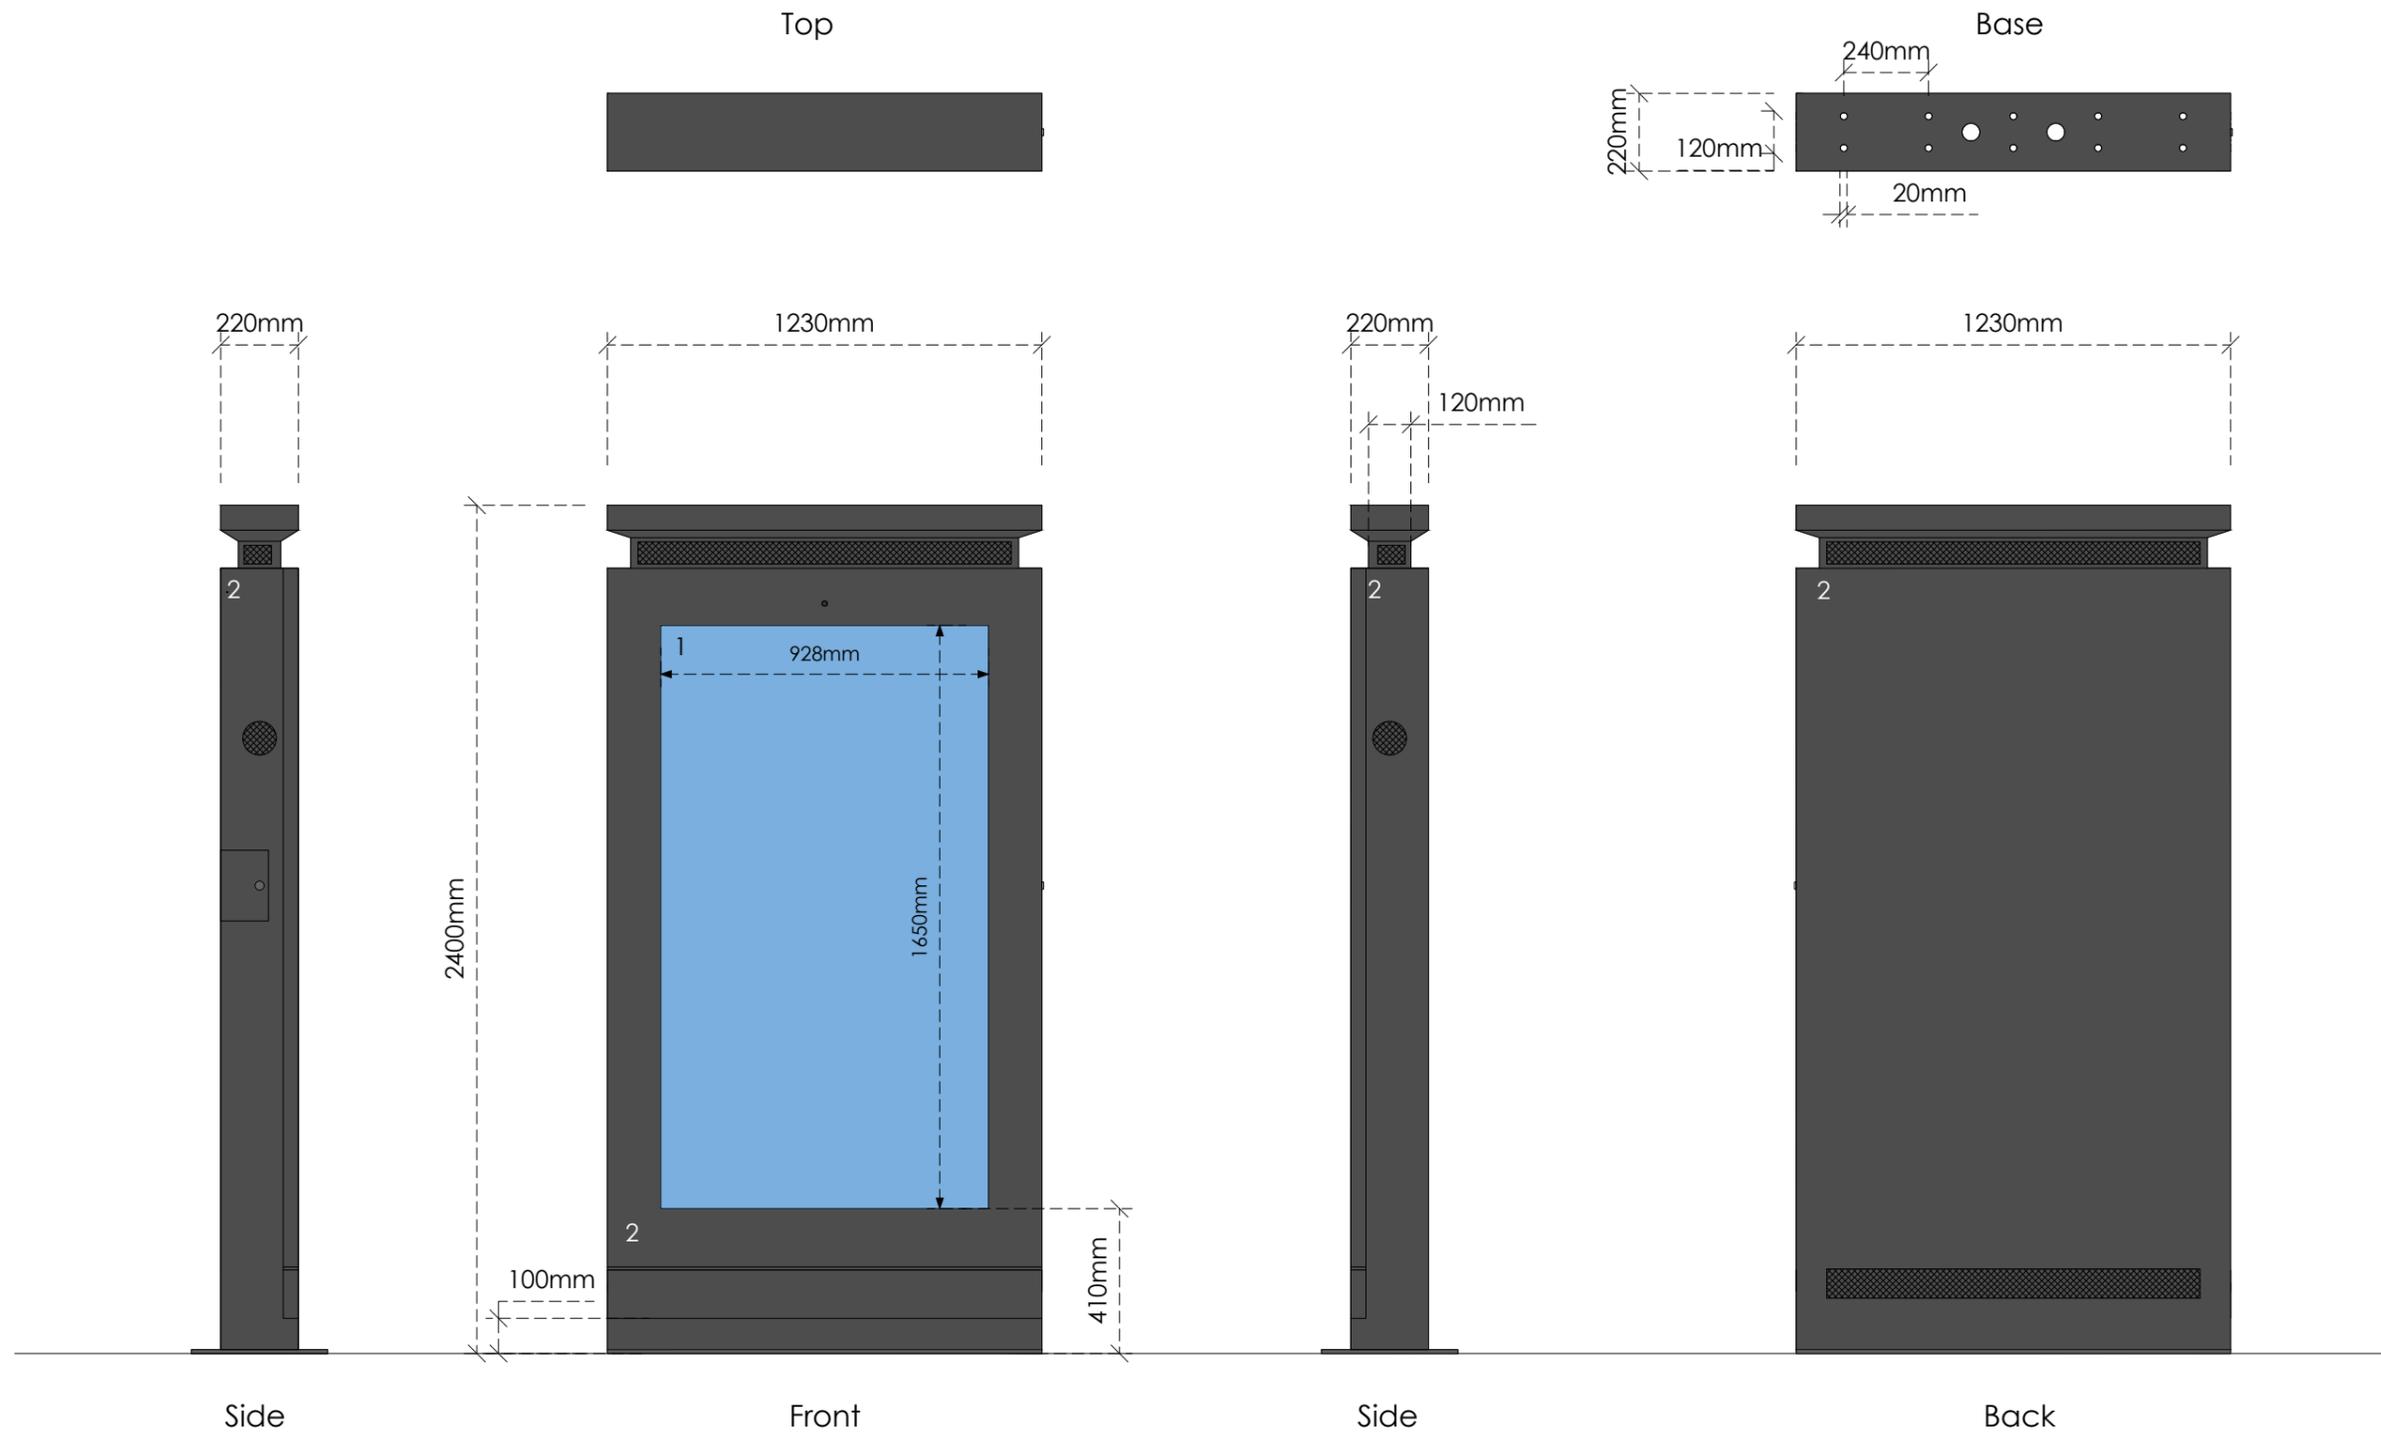

**Title**  
Specification

**Address**  
Penistone Road, Sheffield, South  
Yorkshire, S35 4JB

**Client**

**Job No.**  
FS945  
25772

**Issued**  
07/08/25

**Scale**  
1:20 @ A3

- Key**
1. Digital Display
  2. Zinc Powder and Fine Grain Powder Coated Galvanized Steel in Black (RAL 9005)

All information is to be checked on site for accuracy and fit. Only drawings with WD status with the most recent revision are to be used for construction.





BEFORE



AFTER

**Title**  
CGI

**Address**  
Penistone Road, Sheffield, South  
Yorkshire, S35 4JB

**Client**

**Job No.**  
FS945  
25772

**Issued**  
07/08/25

**Scale**  
NTS

**Key**

All information is to be checked on site for accuracy and fit. Only drawings with WD status with the most recent revision are to be used for construction.