




Key

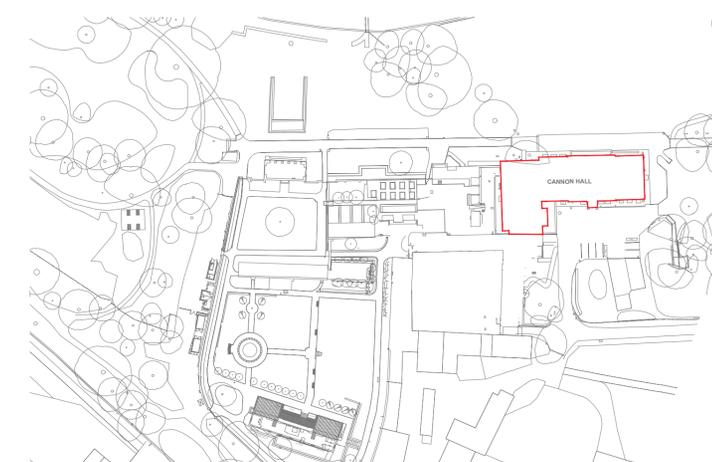

Reroofed Areas

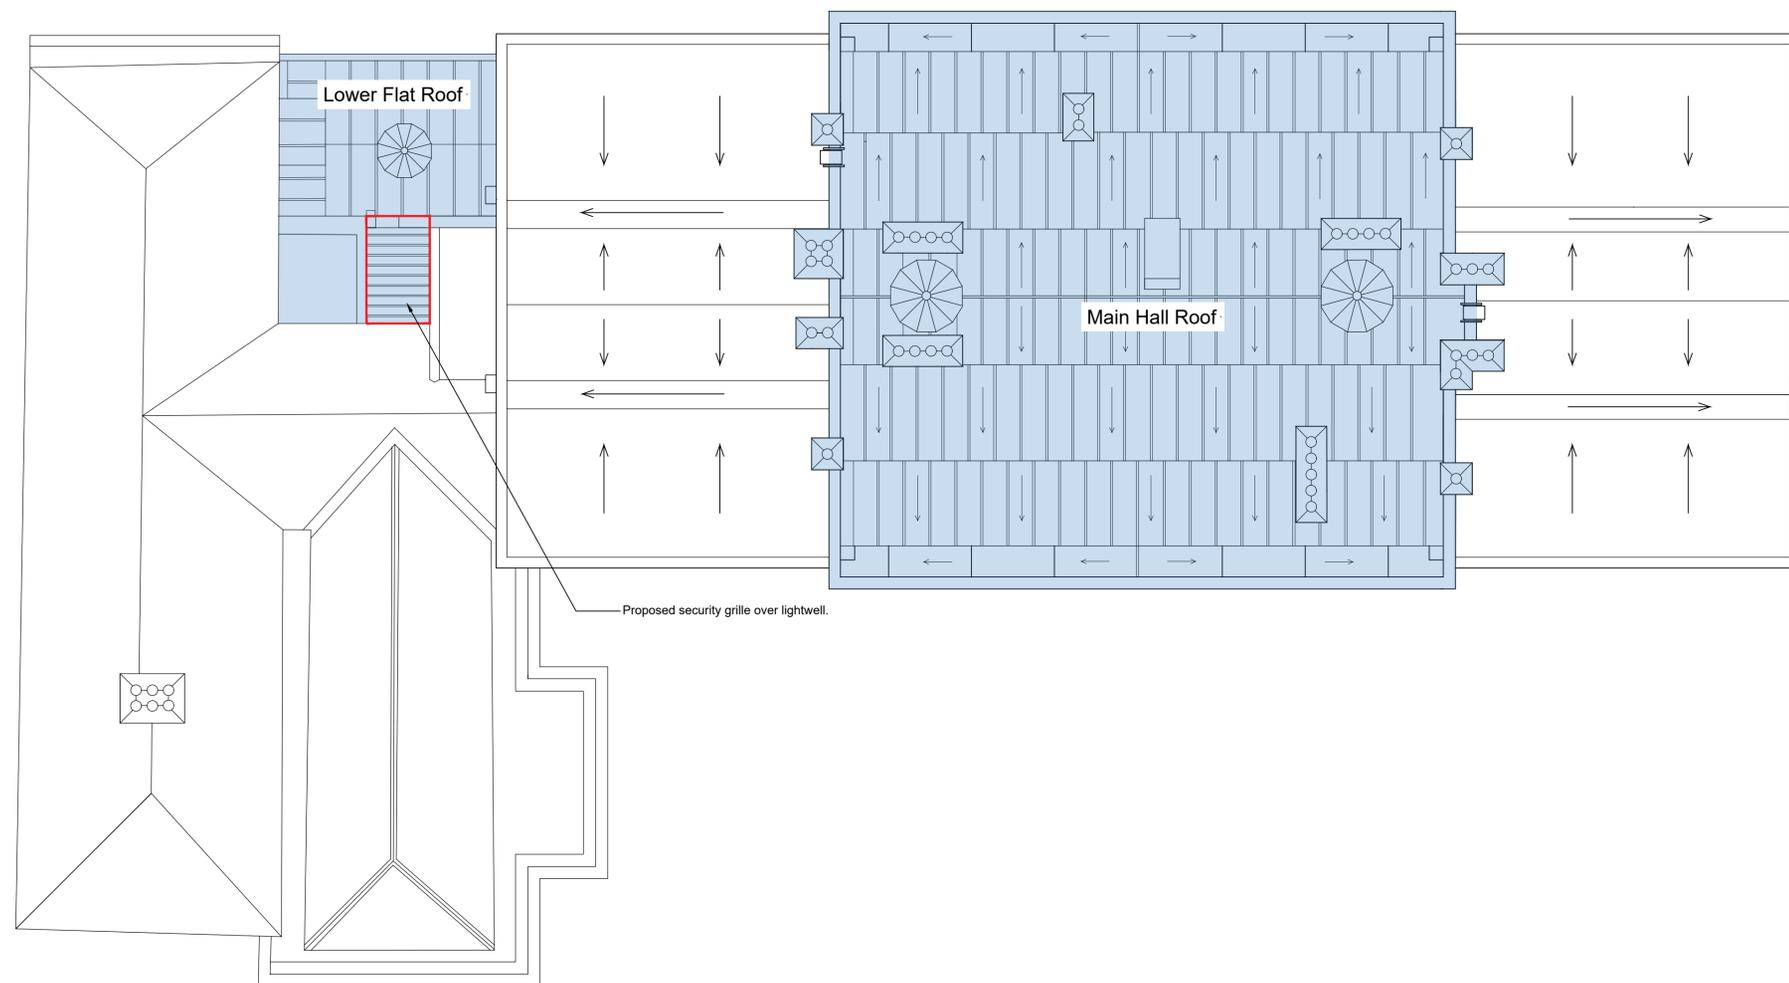

01 Roof Plan
9003 As Existing Consent

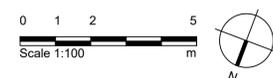

02 Location Plan 1:1250
1000 As Existing

- Notes
- Any dwg format drawing is to be read in conjunction with and at the scale of the accompanying pdf.
 - Where colours other than black or grey are used, the drawing must be plotted in colour.
 - For status 'C' (Construction) drawings all dimensions are to be checked on site by the contractor, scaling is for Local Authority purposes only.
 - Unless otherwise indicated, all dimensions are in millimeters.
 - All information on this drawing is to be read in conjunction with the relevant Donald Insall Associates specification and trade contractors' drawings and information by specialists.
 - In the event of any discrepancy, please contact us immediately.
 - This drawing may contain survey information by others and is to be used solely for the purposes for which it was issued.
 - These are uncontrolled documents issued for information purposes only. If you have any queries regarding the drawings, please contact DIA immediately.
 - Please note DIA cannot be held responsible for any errors arising from changes made to an uncontrolled dwg file.

- Drawing Status
- F Feasibility
 - S Sketch Design
 - P Planning
 - B Building Control
 - D Developed Design
 - M Measurement
 - T Tender
 - C Construction
 - R Record

Rev	Date	Dwn	Auth	Revision
0	10-09-2025	CJS	DXE	Initial Issue

Donald Insall Associates
Chartered Architects and Historic Building Consultants

15 High Petergate
York YO1 7FJ
(+44) 01904 230 069
york@insall-architects.co.uk

Cannon Hall, Reroofing

Roof Plan
As Existing Consent

Project	YCH.02	No	9003
Scale (A1)	1:100	Status	3P
		Revision	0