
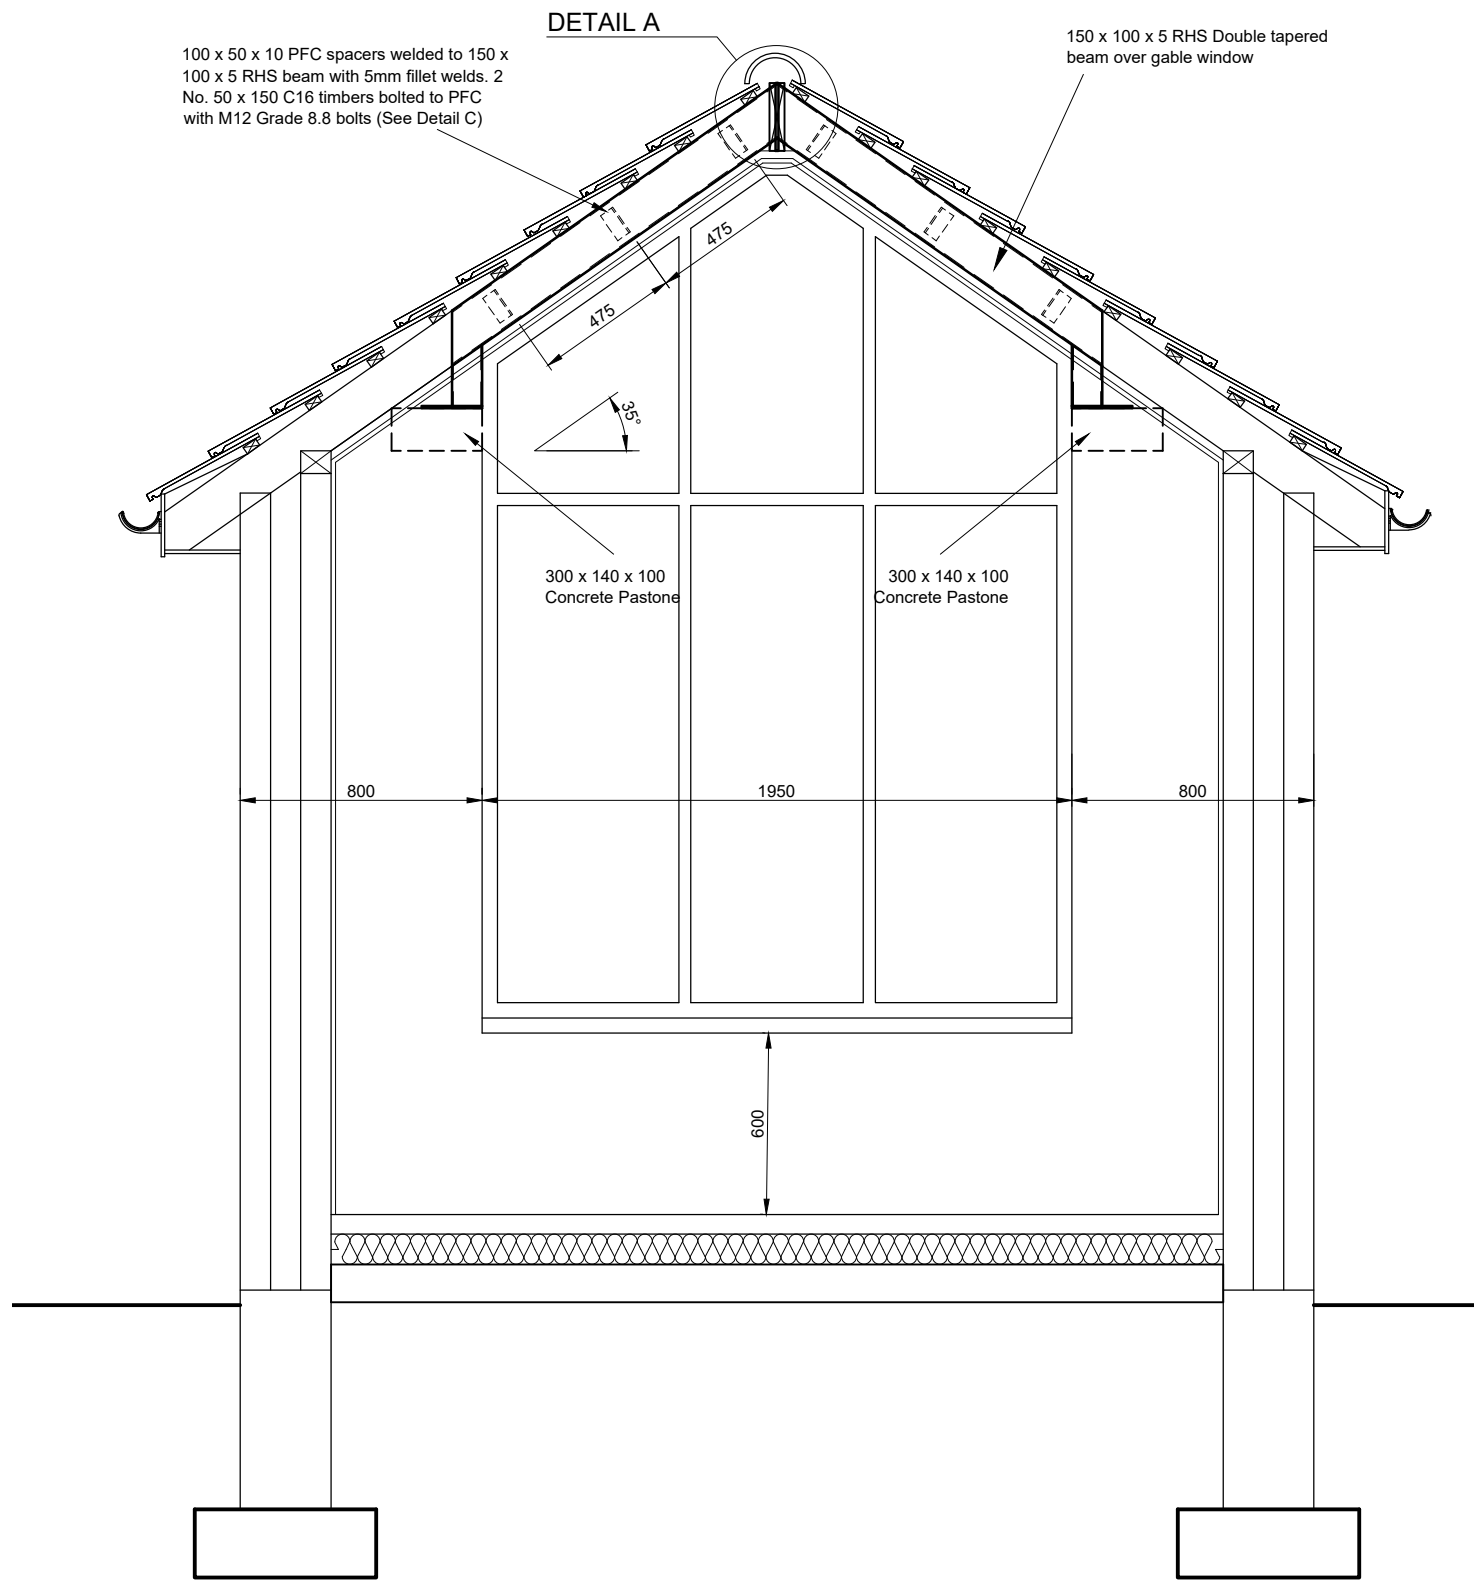


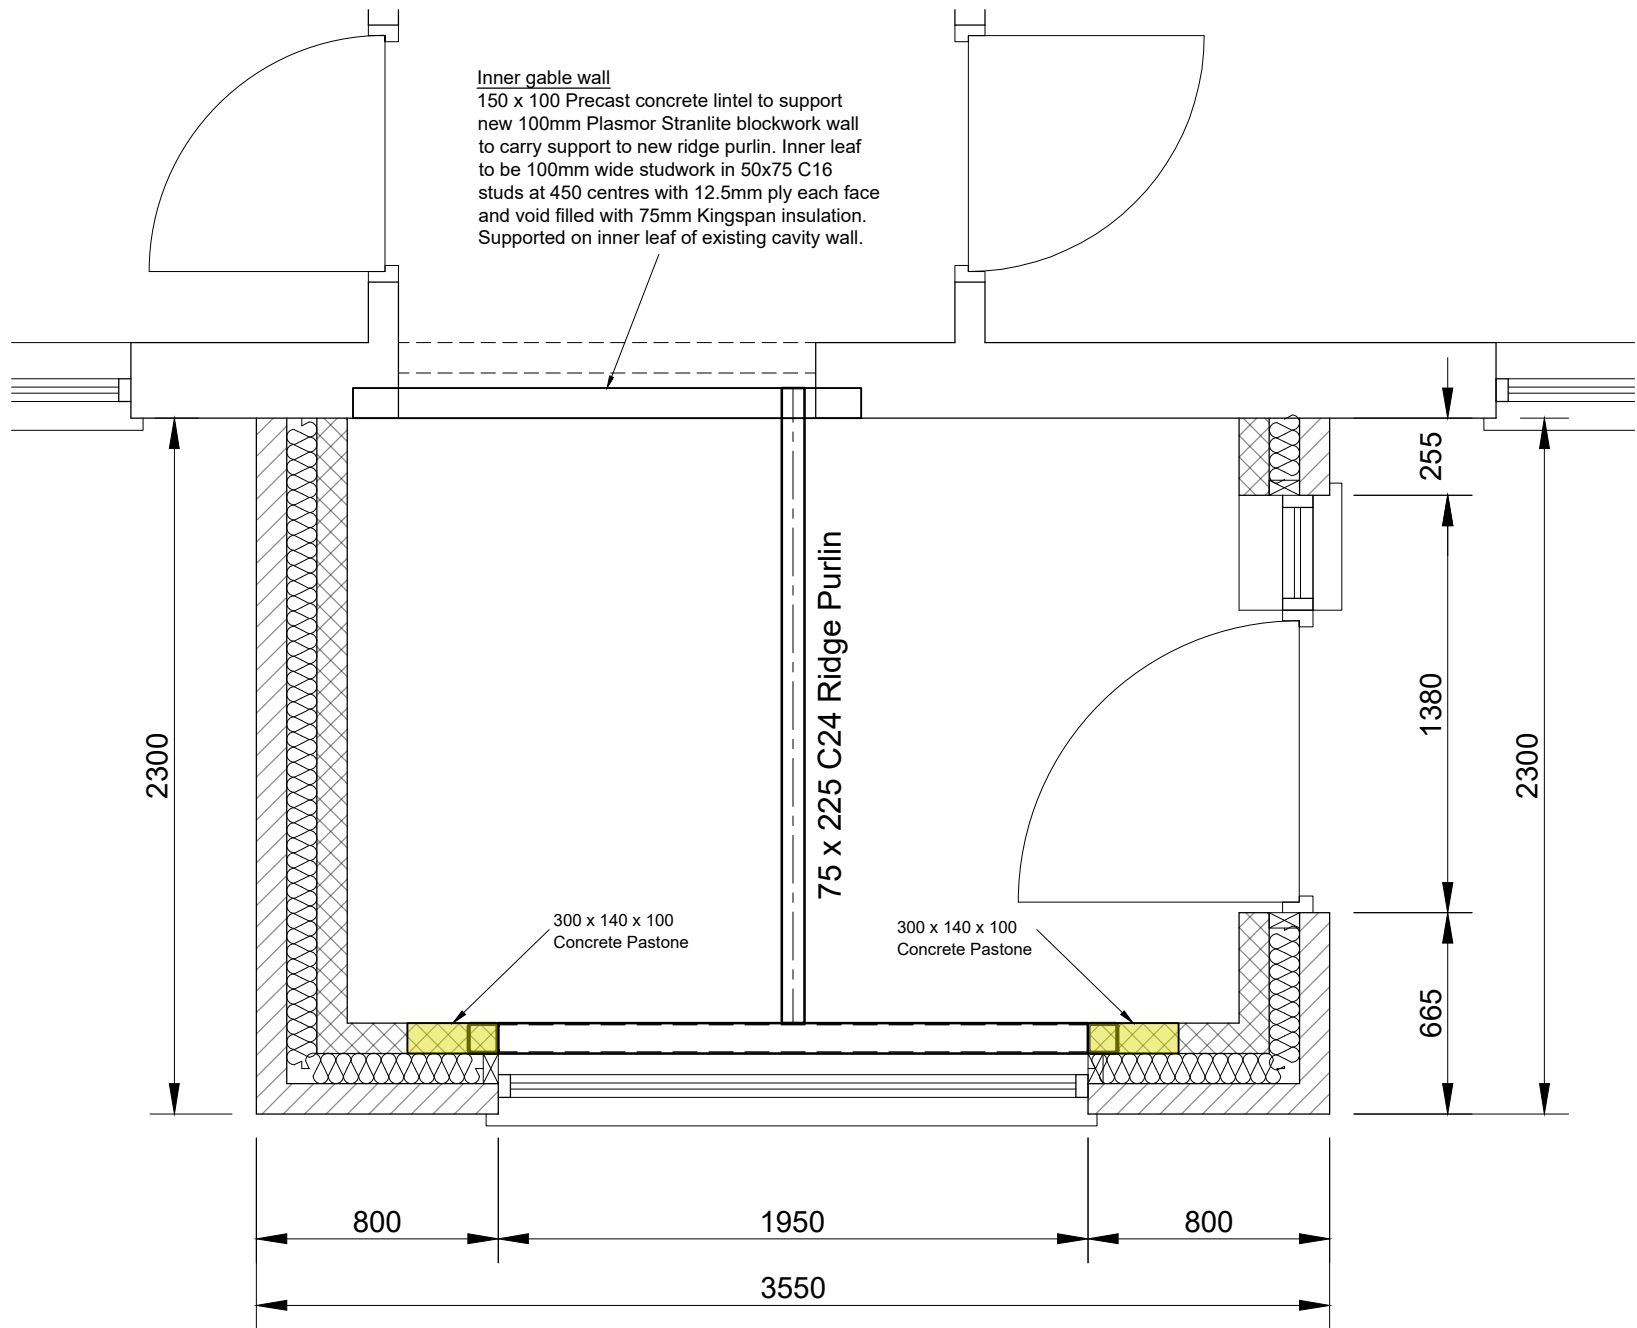

GABLE ELEVATION