


LOCATION






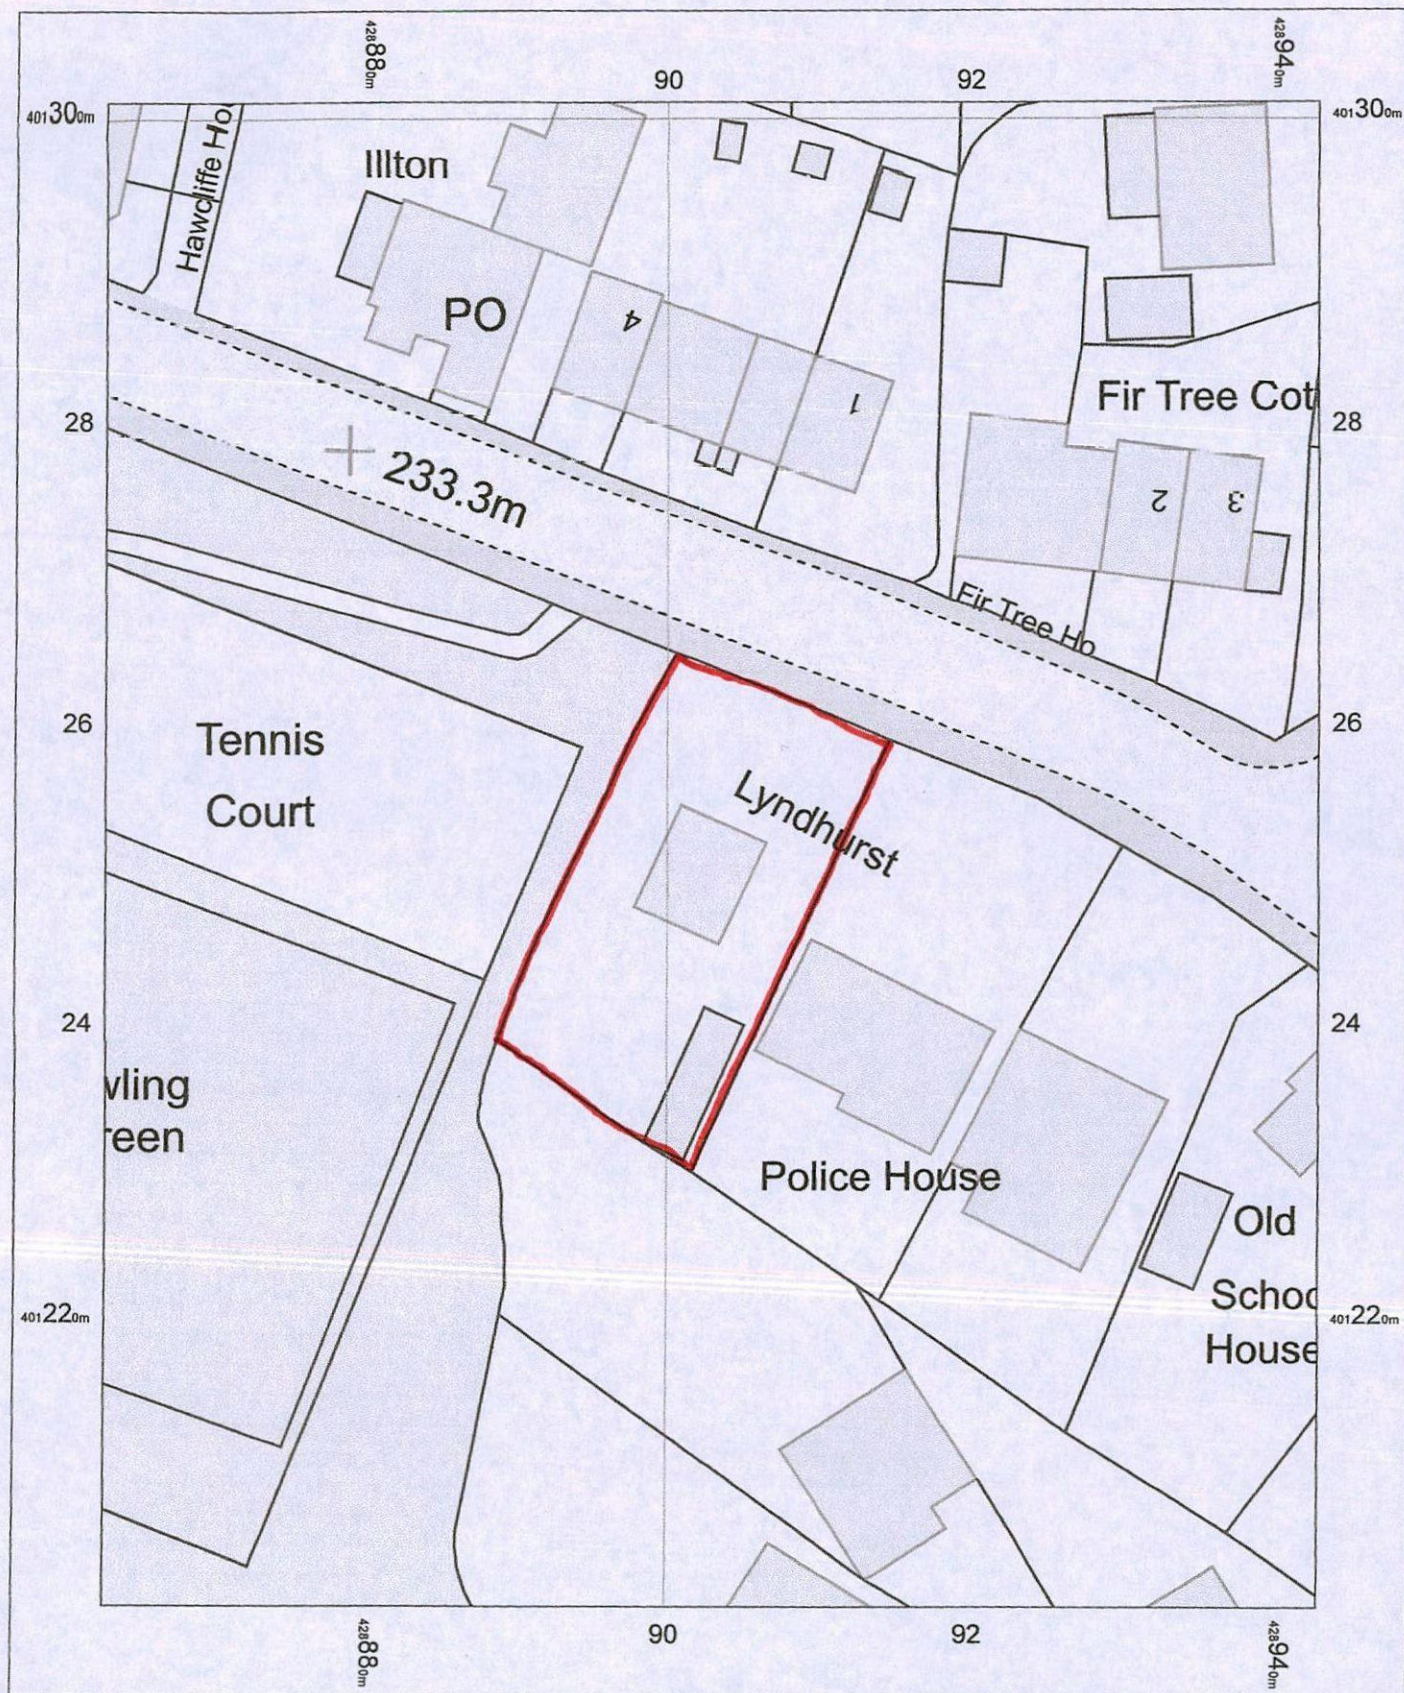


17 March 2017, ID: M4P-00608758
www.nicolsondigital.com

1:500 scale print at A4, Centre: 428903 E, 401251 N

©Crown Copyright and database rights 2016 OS
100019980



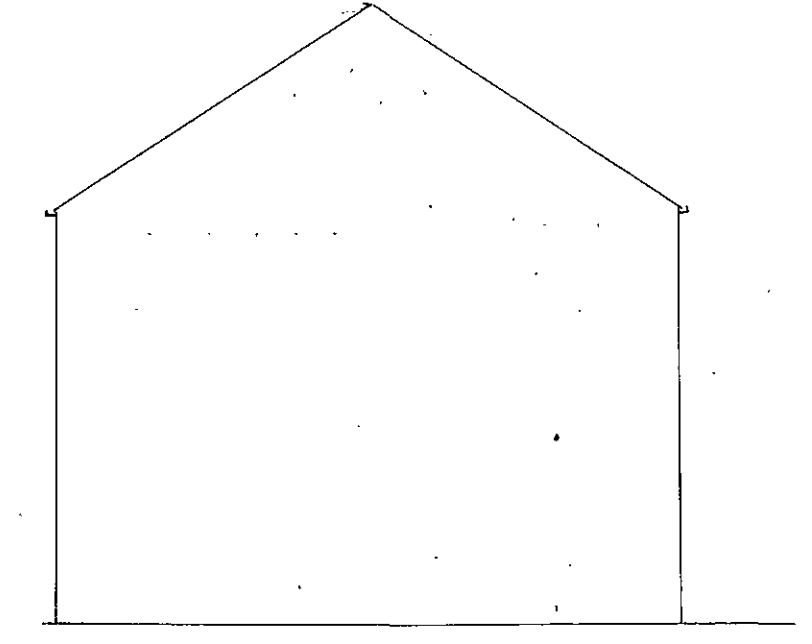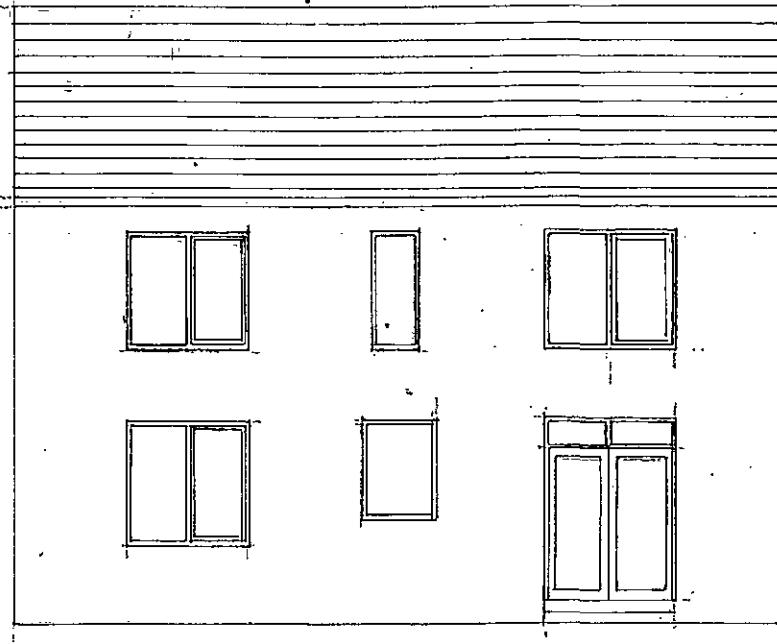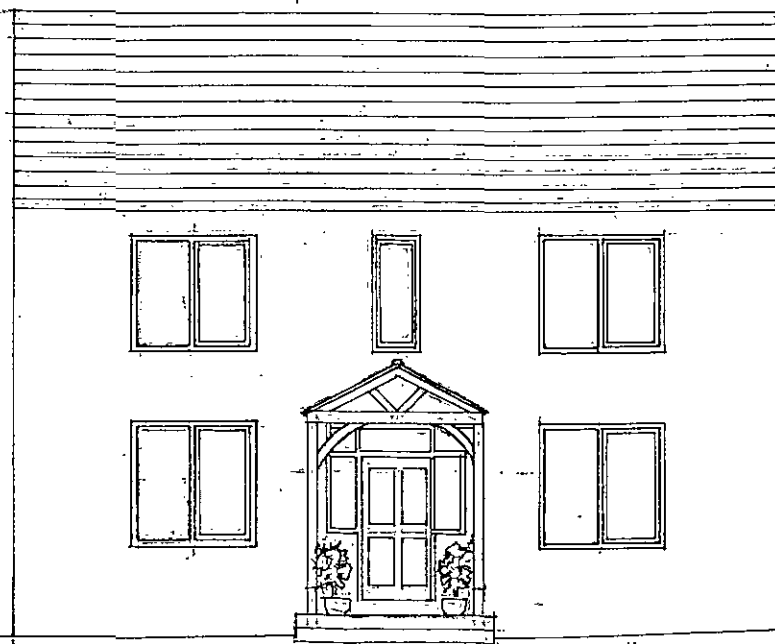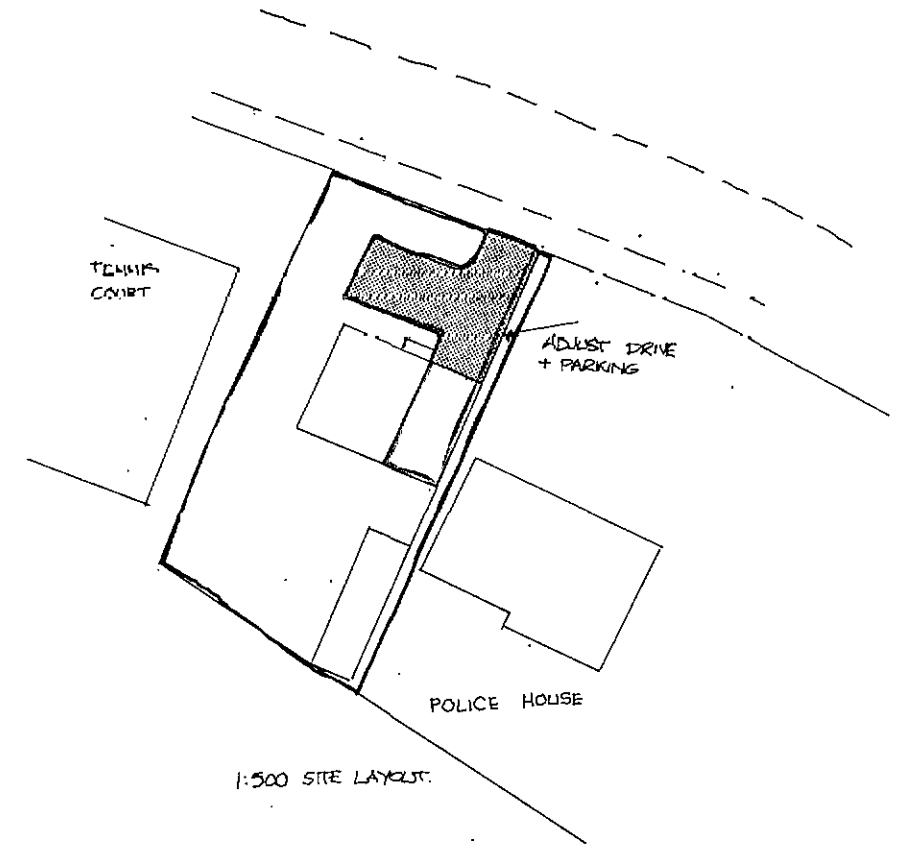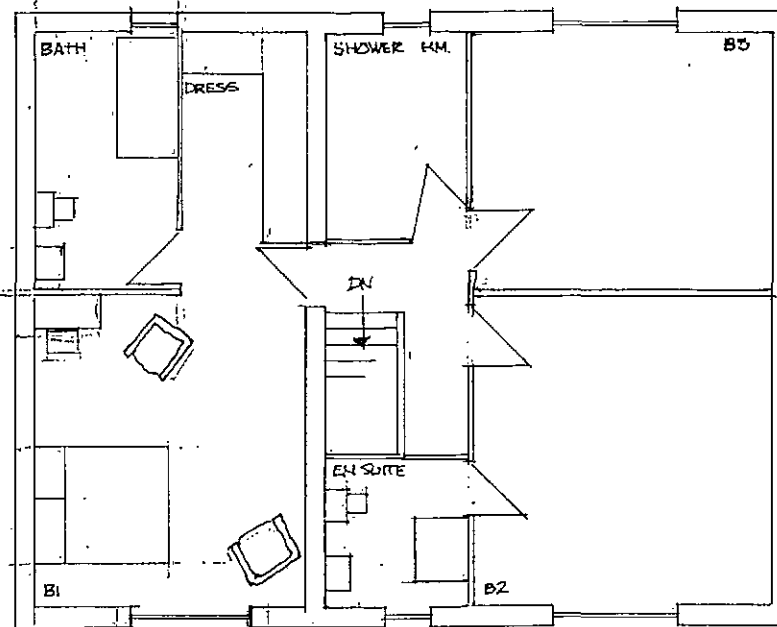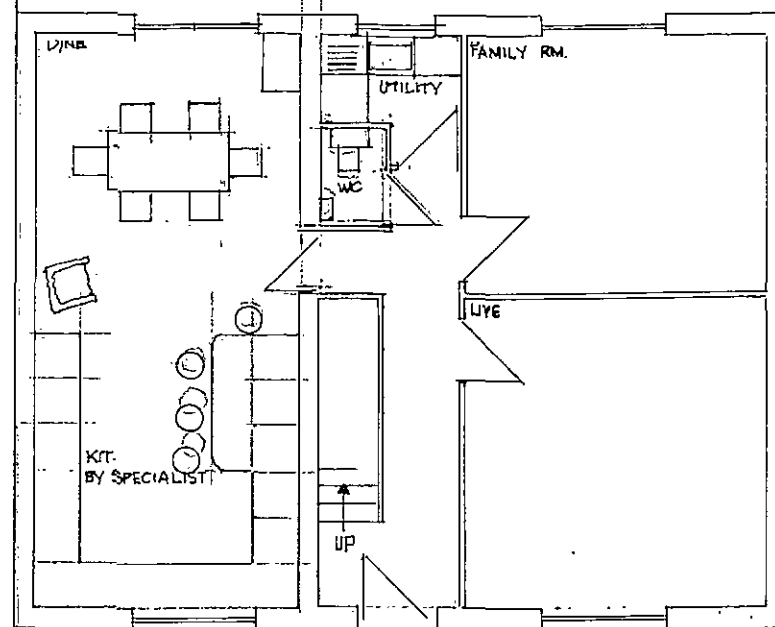

NORTH

SOUTH

EAST

LYNDHURST, ROPER LANE THURGOLAND S35 7AA EXTENSION

DRG A2




SCALE 1:100

3/2017

Michael A. Clynh
Architect, Town Planner, Property Consultant
DIP.ARCH. DIP. T.P. A.R.I.B.A. F.R.S.A.

14 Huddersfield Road, Ingbrichworth, Penistone
Sheffield S36 7GF

Tel: 01226 766308

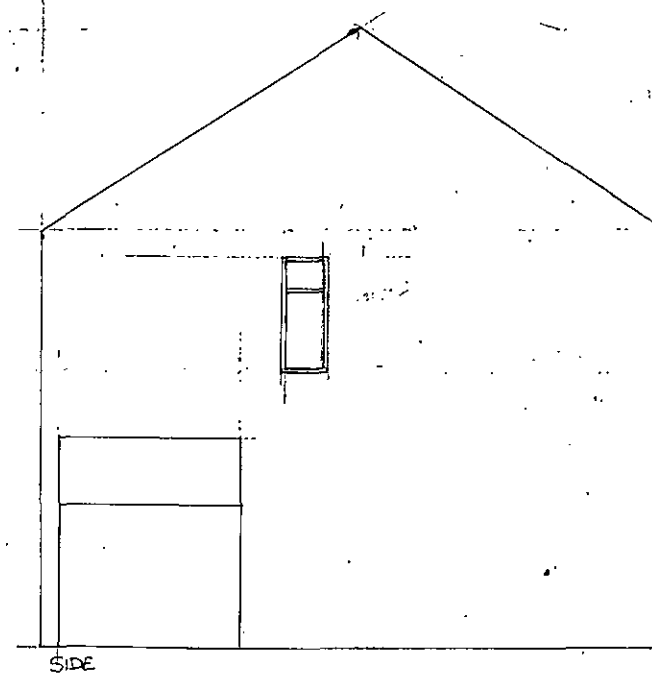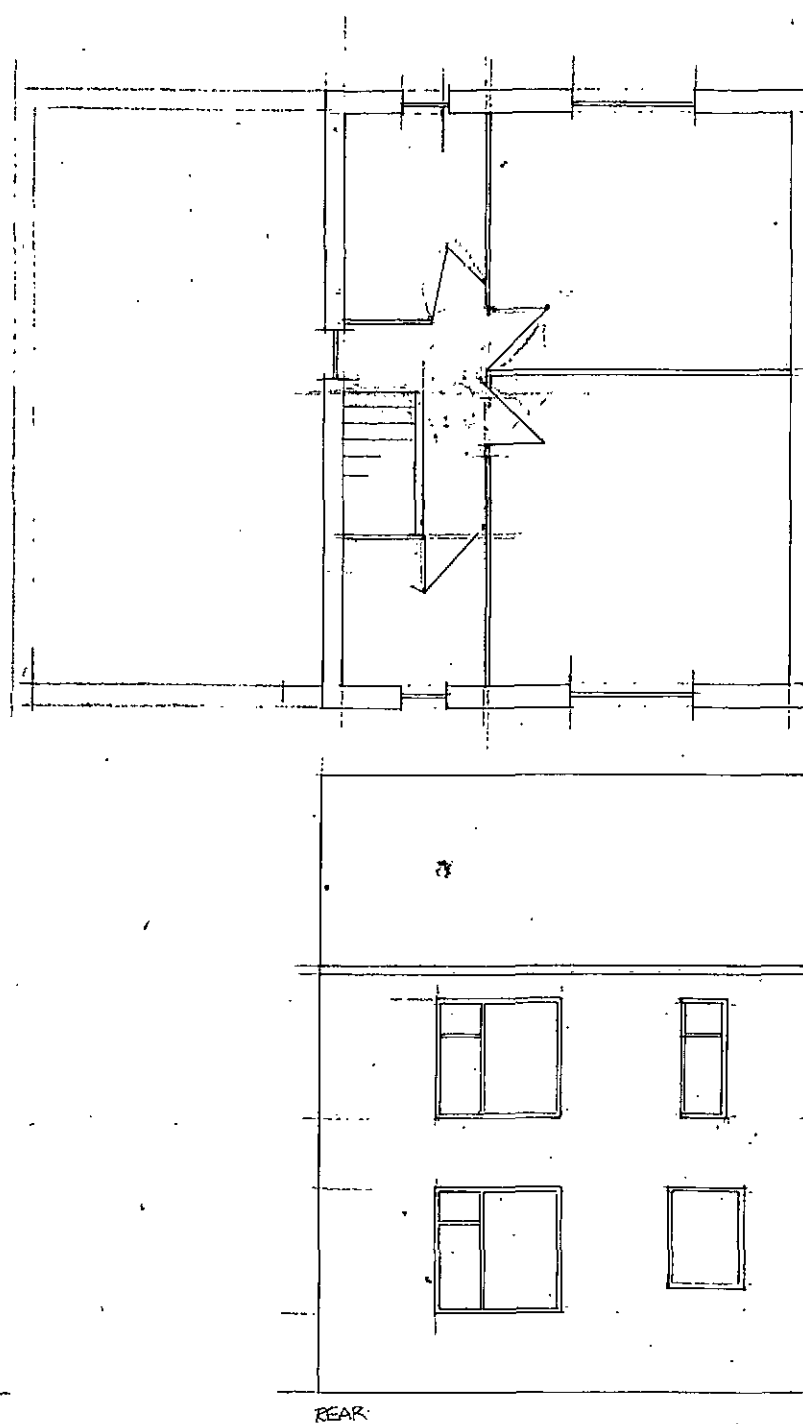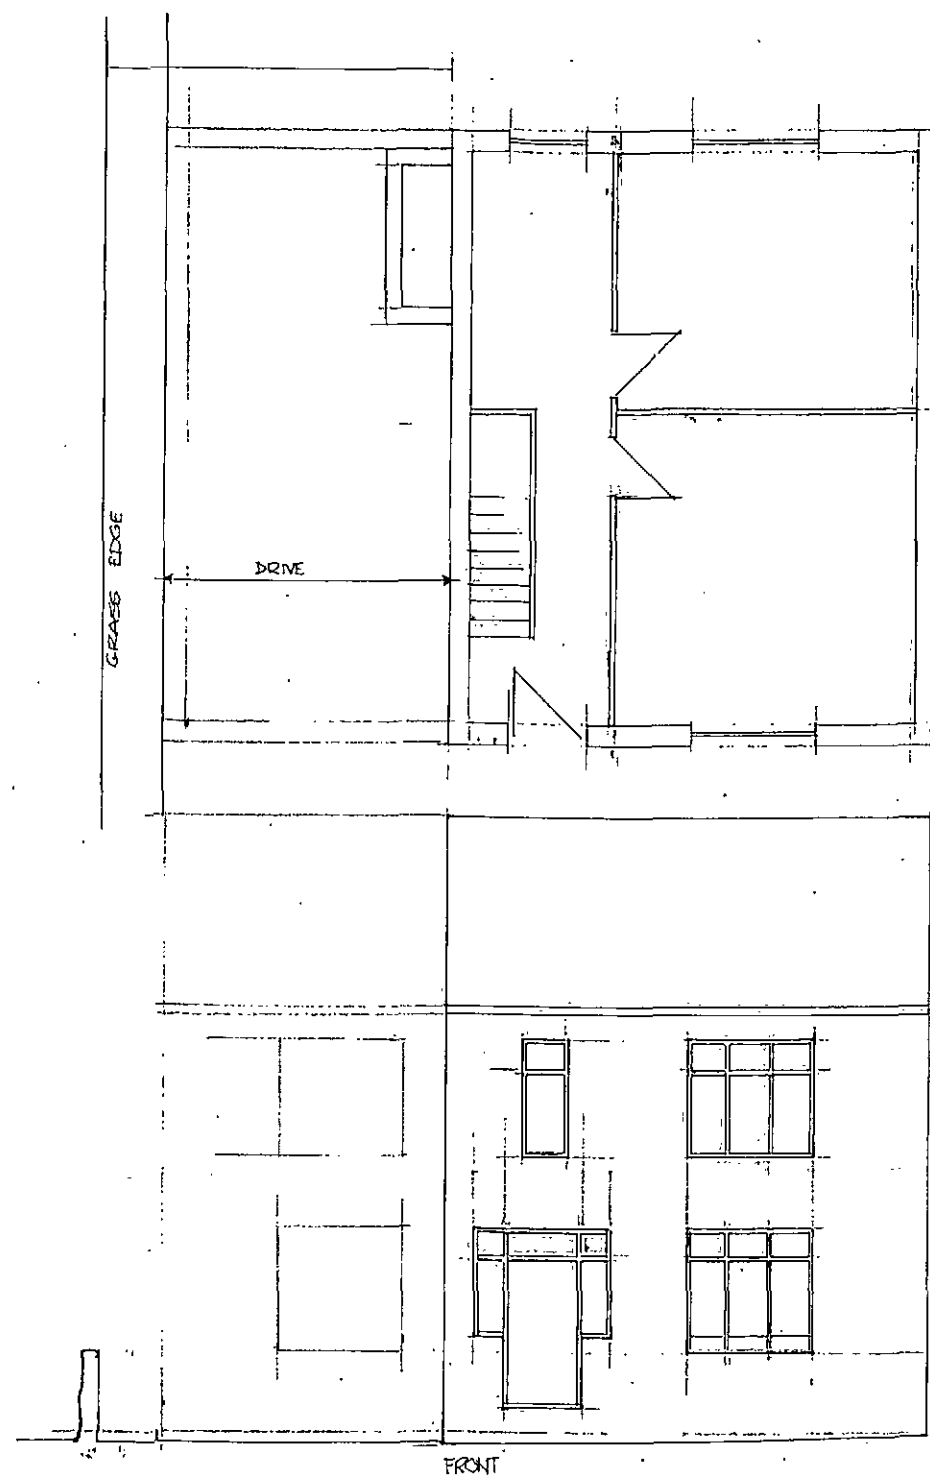

LYNDHURST ROPER LANE THURGO LAND S35 7AA SURVEY

DRG AI SCALE 1:100 3/2017

Michael A. Clynh
Architect, Town Planner, Property Consultant
DIP.ARCH. DIP. T.P. A.R.I.B.A. F.R.S.A.

14 Huddersfield Road, Ingbirchworth, Penistone
Sheffield S36 7GF

Tel: 01226 766308