


TYPICAL ELEVATION FROM BROMLEY CARR ROAD

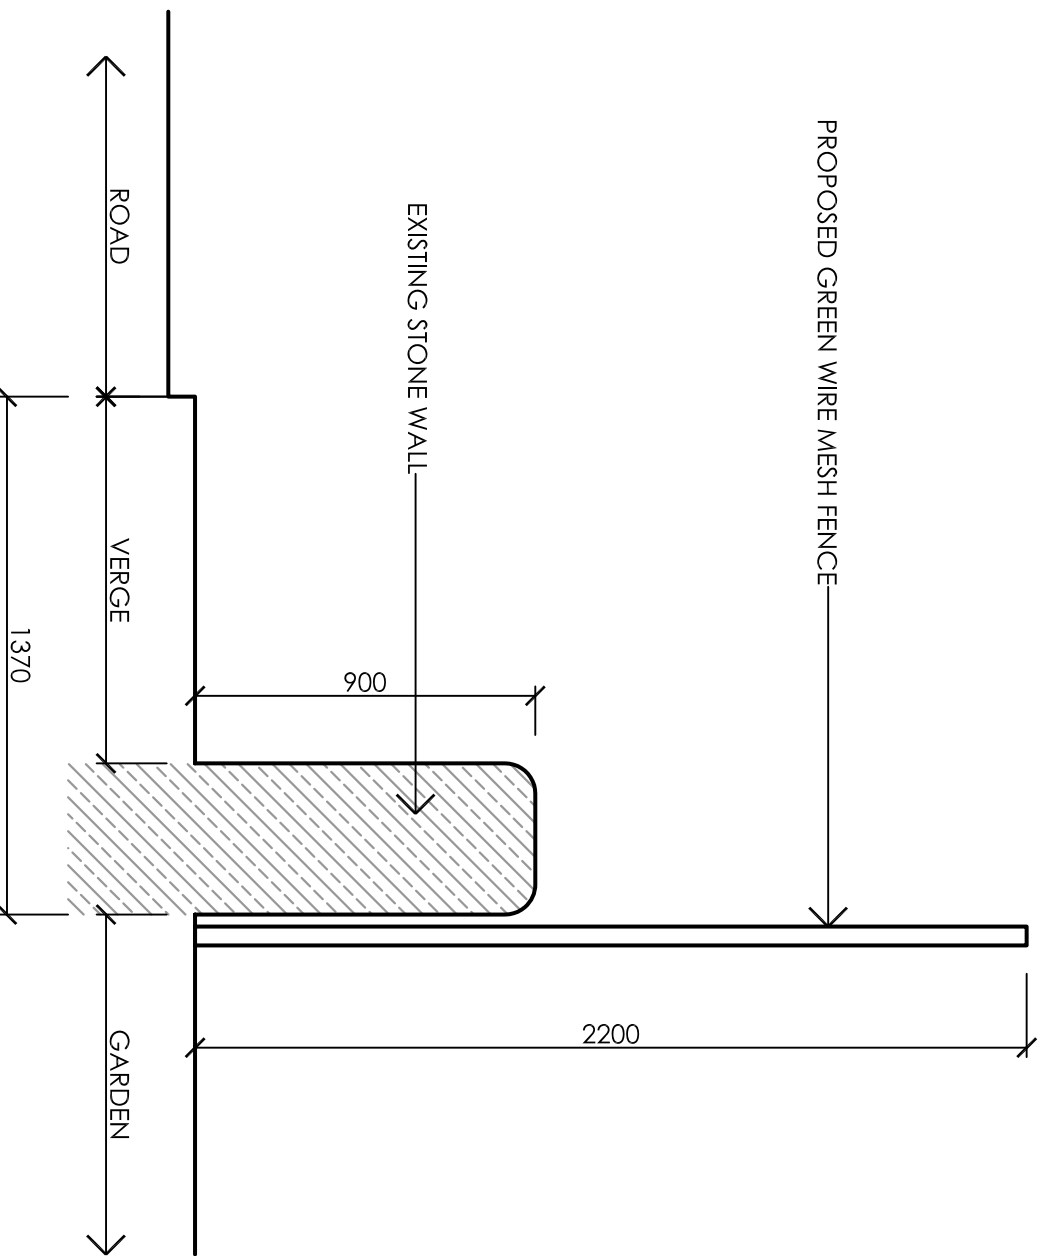

**PLANNING  
PERMISSION ISSUE**


  
 YORKSHIREPLANS4U  
 THE MANOR HOUSE  
 TEMPLE CRESCENT  
 LEEDS LS11 8BQ  
 www.yplans4u.co.uk - www.saps4u.com  
 Email: info@yplans4u.co.uk  
 Tel: 0113 2720608 / 07837380749

**PROPOSED BOUNDARY FENCE**  
 3 BROMLEY CARR ROAD  
 BROMLEY  
 WORTLEY  
 BARNESLEY  
 S35 7DE

**FENCE DETAILS**  
 Scale: 1:20  
 Date: JUNE 2009  
 Drawing No: 09-058 / P / 02