

**Notes:**

- All dimensions are to be checked on site before the commencement of works. Any discrepancies are to be reported to the Architect & Engineer for verification. Figured dimensions only are to be taken from this drawing.
- This drawing is to be read in conjunction with all relevant Engineers' and Service Engineers' drawings and specifications.
- For attenuation ponds and flood compensation area IL's and volumes, refer to drawings 23451-HYD-XX-XX-DR-D-0500 to 0505.
- Where buildings and plot layouts are shown these are indicative only for illustrative purposes. The layouts of the development plots will be subject to future Reserved Matters applications.

**SAFETY, HEALTH AND ENVIRONMENTAL INFORMATION**

IN ADDITION TO THE HAZARDS/RISKS NORMALLY ASSOCIATED WITH THE TYPES OF WORK DETAILED ON THIS DRAWING, NOTE THE FOLLOWING


**CONSTRUCTION**

**MAINTENANCE / CLEANING**

**DECOMMISSIONING / DEMOLITION**

IT IS ASSUMED THAT ALL WORKS WILL BE CARRIED OUT BY A COMPETENT CONTRACTOR WORKING, WHERE APPROPRIATE, TO AN APPROVED METHOD STATEMENT

NOTES : FOR THE AVOIDANCE OF DOUBT, THE INFORMATION SHOWN WITHIN THE DEVELOPMENT PLOTS IS INDICATIVE ONLY, AND WILL BE SUBJECT TO SUBSEQUENT RESERVED MATTERS APPLICATIONS

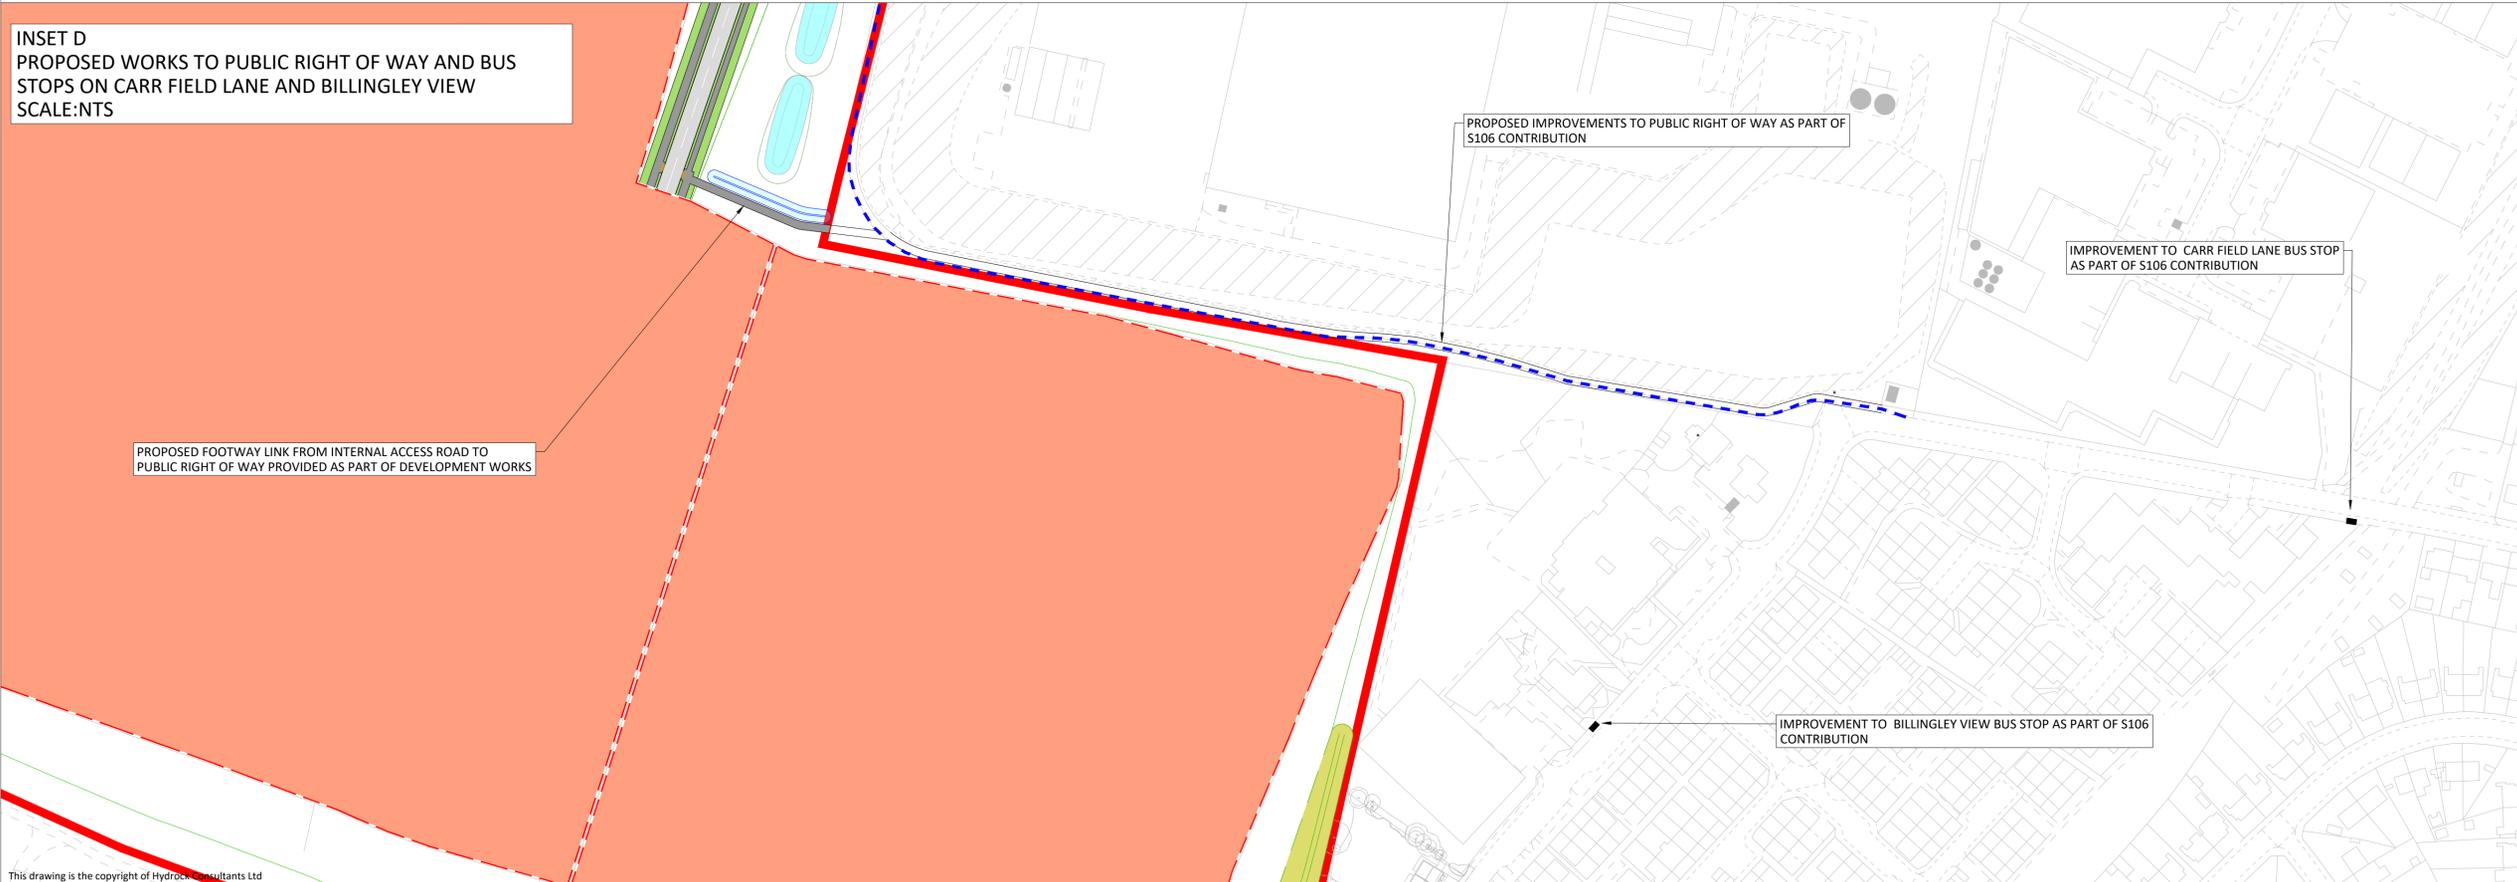

Rev	Date	Description	By	Ckd
P2	29.06.24	PROW upgrade route amended	SJ	AC
P1	20.06.24	Planning issue	JM	AC

Architect:

Hydrock Consultants Ltd  
25 Baldrop's Hall  
239 Ashley Road  
Wals, Cheshire  
WV42 5RE  
T +44 (0)161 233 0746  
www.hydrock.com

Client:

Project Title:  
**BARNESLEY ROAD  
GOLDTHORPE**

Drawing Title:  
**PROPOSED OFF SITE  
HIGHWAY IMPROVEMENT WORKS**

Drawing Status:  
**PLANNING**

Hydrock Job No: **C23451**

Drawn	Checked	Scale @ A1	Date	Issue Date
JM	AC	AS SHOWN	19.06.24	19.06.24

Drawing Number: **23451-HYD-XX-XX-DR-D-0106**      Revisions: **P2**