

- All dimensions and levels are to be checked on site.
- Any discrepancies are to be reported to the architect before any work commences.
- This drawing may be scaled for planning purposes only.
- This drawing shall not be reproduced without express written permission from AEW.
- Title overlay drawings and ownership boundaries are produced using all reasonable endeavours. AEW cannot be responsible for the accuracy or scale discrepancy of base plans supplied to them.
- All works are to be undertaken in accordance with Building Regulations and the latest British Standards.
- All proprietary materials and products are to be used strictly in accordance with the manufacturers recommendations.

CDM 2015


Client notified of duties: **At Annual Design Review**
Principal Designer: **Bernard Sims Associates**

Unless noted below, all known hazards have been highlighted on the drawing:

- This drawing is based on Green Hatch Survey Solutions drawing 077-1000D Revision D General Arrangement (dated 13.03.2023)
- Asbestos survey report required prior to fit out works.
- Proposed layout subject to Building Control approval of fire strategy and access arrangements.
- Refer to Purified Air report reference RM000X, Store Name for oven extract system odour abatement details and specification

Application Boundary Indicated Thus:

Application Area	138.7m ²
------------------	---------------------

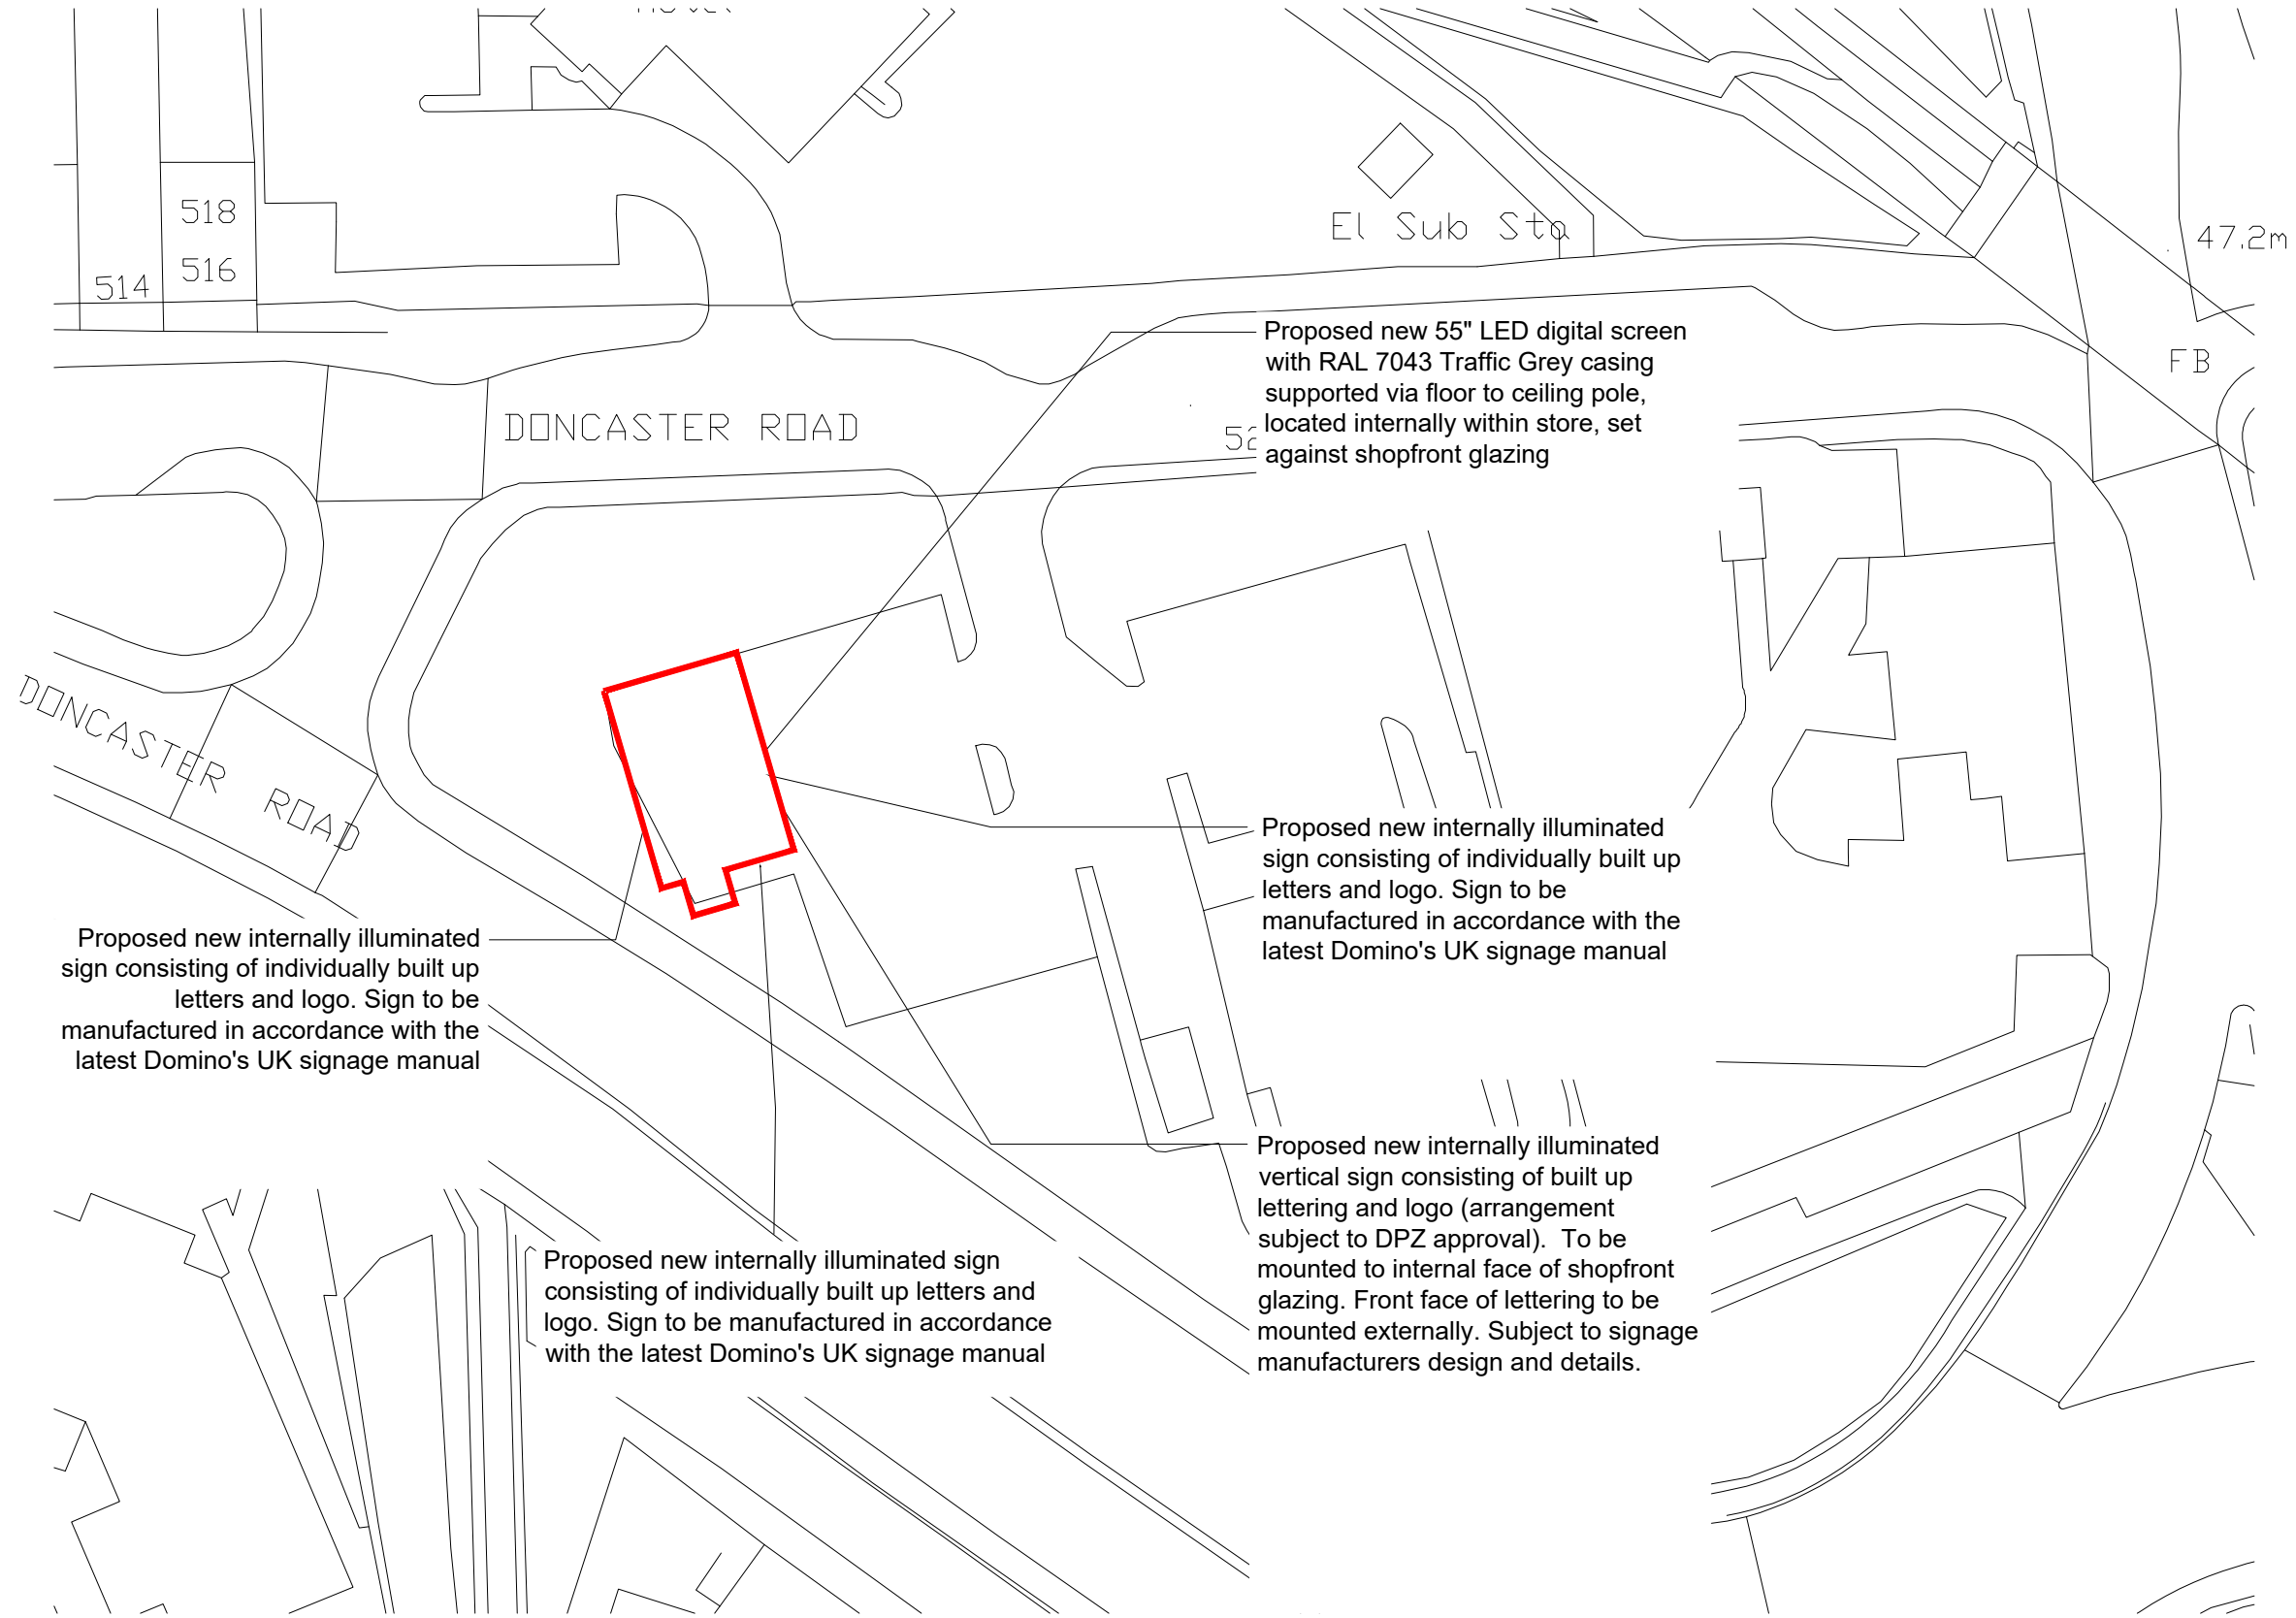

Proposed new 55" LED digital screen with RAL 7043 Traffic Grey casing supported via floor to ceiling pole, located internally within store, set against shopfront glazing

Proposed new internally illuminated sign consisting of individually built up letters and logo. Sign to be manufactured in accordance with the latest Domino's UK signage manual

Proposed new internally illuminated vertical sign consisting of built up lettering and logo (arrangement subject to DPZ approval). To be mounted to internal face of shopfront glazing. Front face of lettering to be mounted externally. Subject to signage manufacturers design and details.

Proposed new internally illuminated sign consisting of individually built up letters and logo. Sign to be manufactured in accordance with the latest Domino's UK signage manual

Proposed new internally illuminated sign consisting of individually built up letters and logo. Sign to be manufactured in accordance with the latest Domino's UK signage manual

OS Reference: Crown Copyright and database rights 2023. OS 100031961 National Map Centre. Purchased 05/04/2023 1 year licence.

Block Plan

-	11/05/2023	WG	AL
Initial Issue			
REV	Date	Drawn by:-	Checked by:-
Status	Purpose of Issue		
S2	For Approval		
drawing stage	Stage 4b - Advertisement		
client			
Private Client			
project		store	
Doncaster Road Barnsley S70 3PE		PJ004174	
drawing title			
Block Plan			
date	11/05/2023	drawn	WG
scale@A3	1:500	checked	AL