



REPLACEMENT BUILT UP
1100mm HIGH
ACRYLIC LOGO
INTERNALLY ILLUMINATED
VIA LED'S. ON SIGNS 1 & 3
300 CD/M²

SIGNS 1 & 3
1100mm HIGH
BUILT UP ACRYLIC LOGO
INTERNALLY ILLUMINATED
VIA LED'S. WITH 70mm
RETURNS
300 CD/M²

SIGN 1 & 3
BUILT UP WHITE ACRYLIC
RENAULT LETTERS FACE
ILLUMINATED VIA LED'S
300 CD/M²

SIGN 1
ACRYLIC DEALER
LETTERS & STROKE
FACE ILLUMINATED VIA
LED'S
300 CD/M²

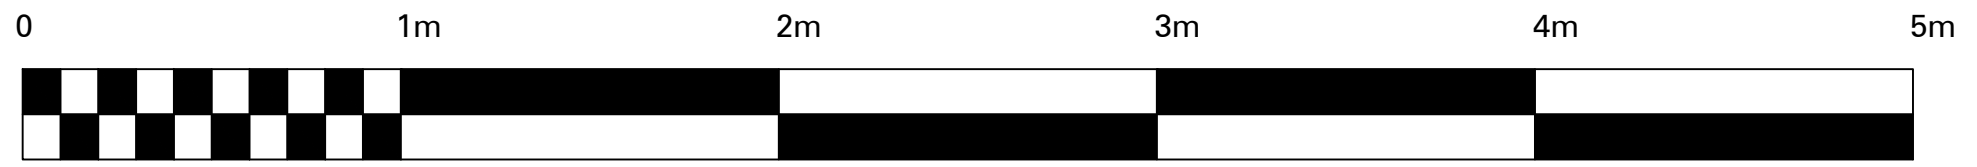

 St. Peters Place, Western Road, Lancing, Sussex, BN15 8SB Tel : 01903 750710 Fax : 01903 754008 Copyright Tara Signs Ltd.	QSF001 ISSUE1 Scale 1:20@A4 Tolerance + - Drg No 1750mm High Fascia Date 20/03/2023 Drawn By PDT Checked By	Revisions _____ Date _____ _____ _____ _____ _____	Project. CARS2 PONTEFRACT ROAD BARNESLEY SOUTH YORKSHIRE S71 1AL Renault Fascia
	Scale 1:20@A4 Tolerance + - Drg No 1750mm High Fascia Date 20/03/2023 Drawn By PDT Checked By	Revisions _____ Date _____ _____ _____ _____ _____	Project. CARS2 PONTEFRACT ROAD BARNESLEY SOUTH YORKSHIRE S71 1AL Renault Fascia