

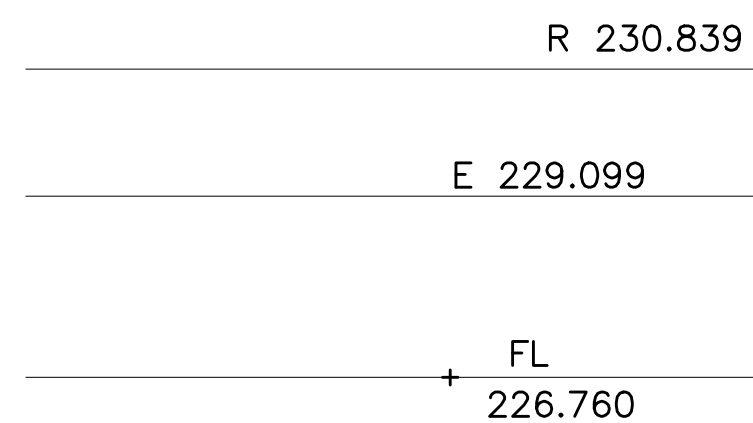
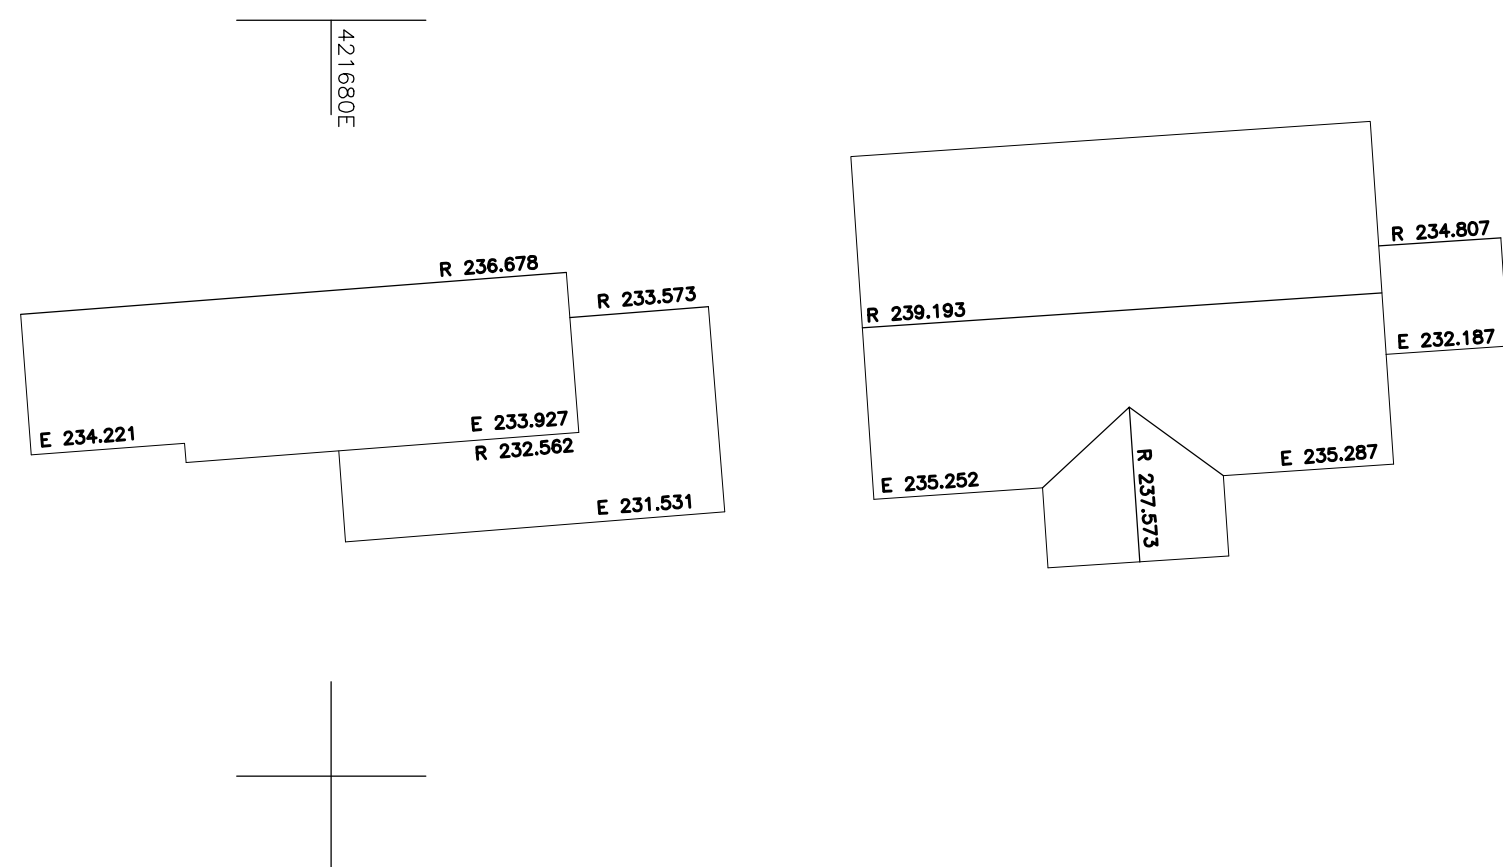


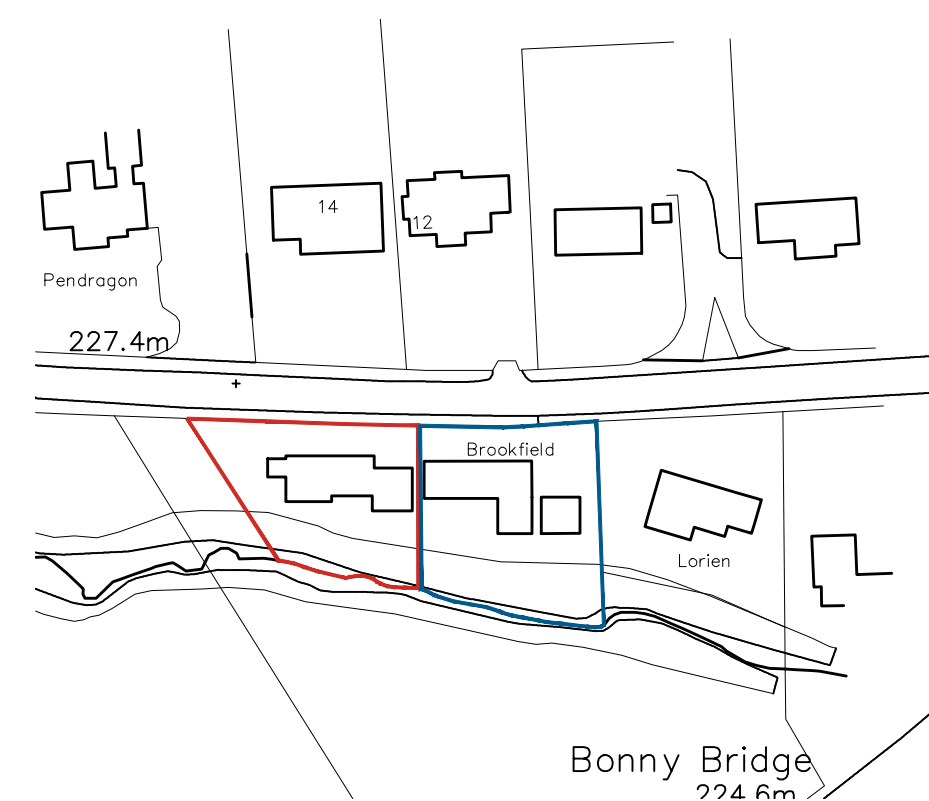

LEVELS
1:100

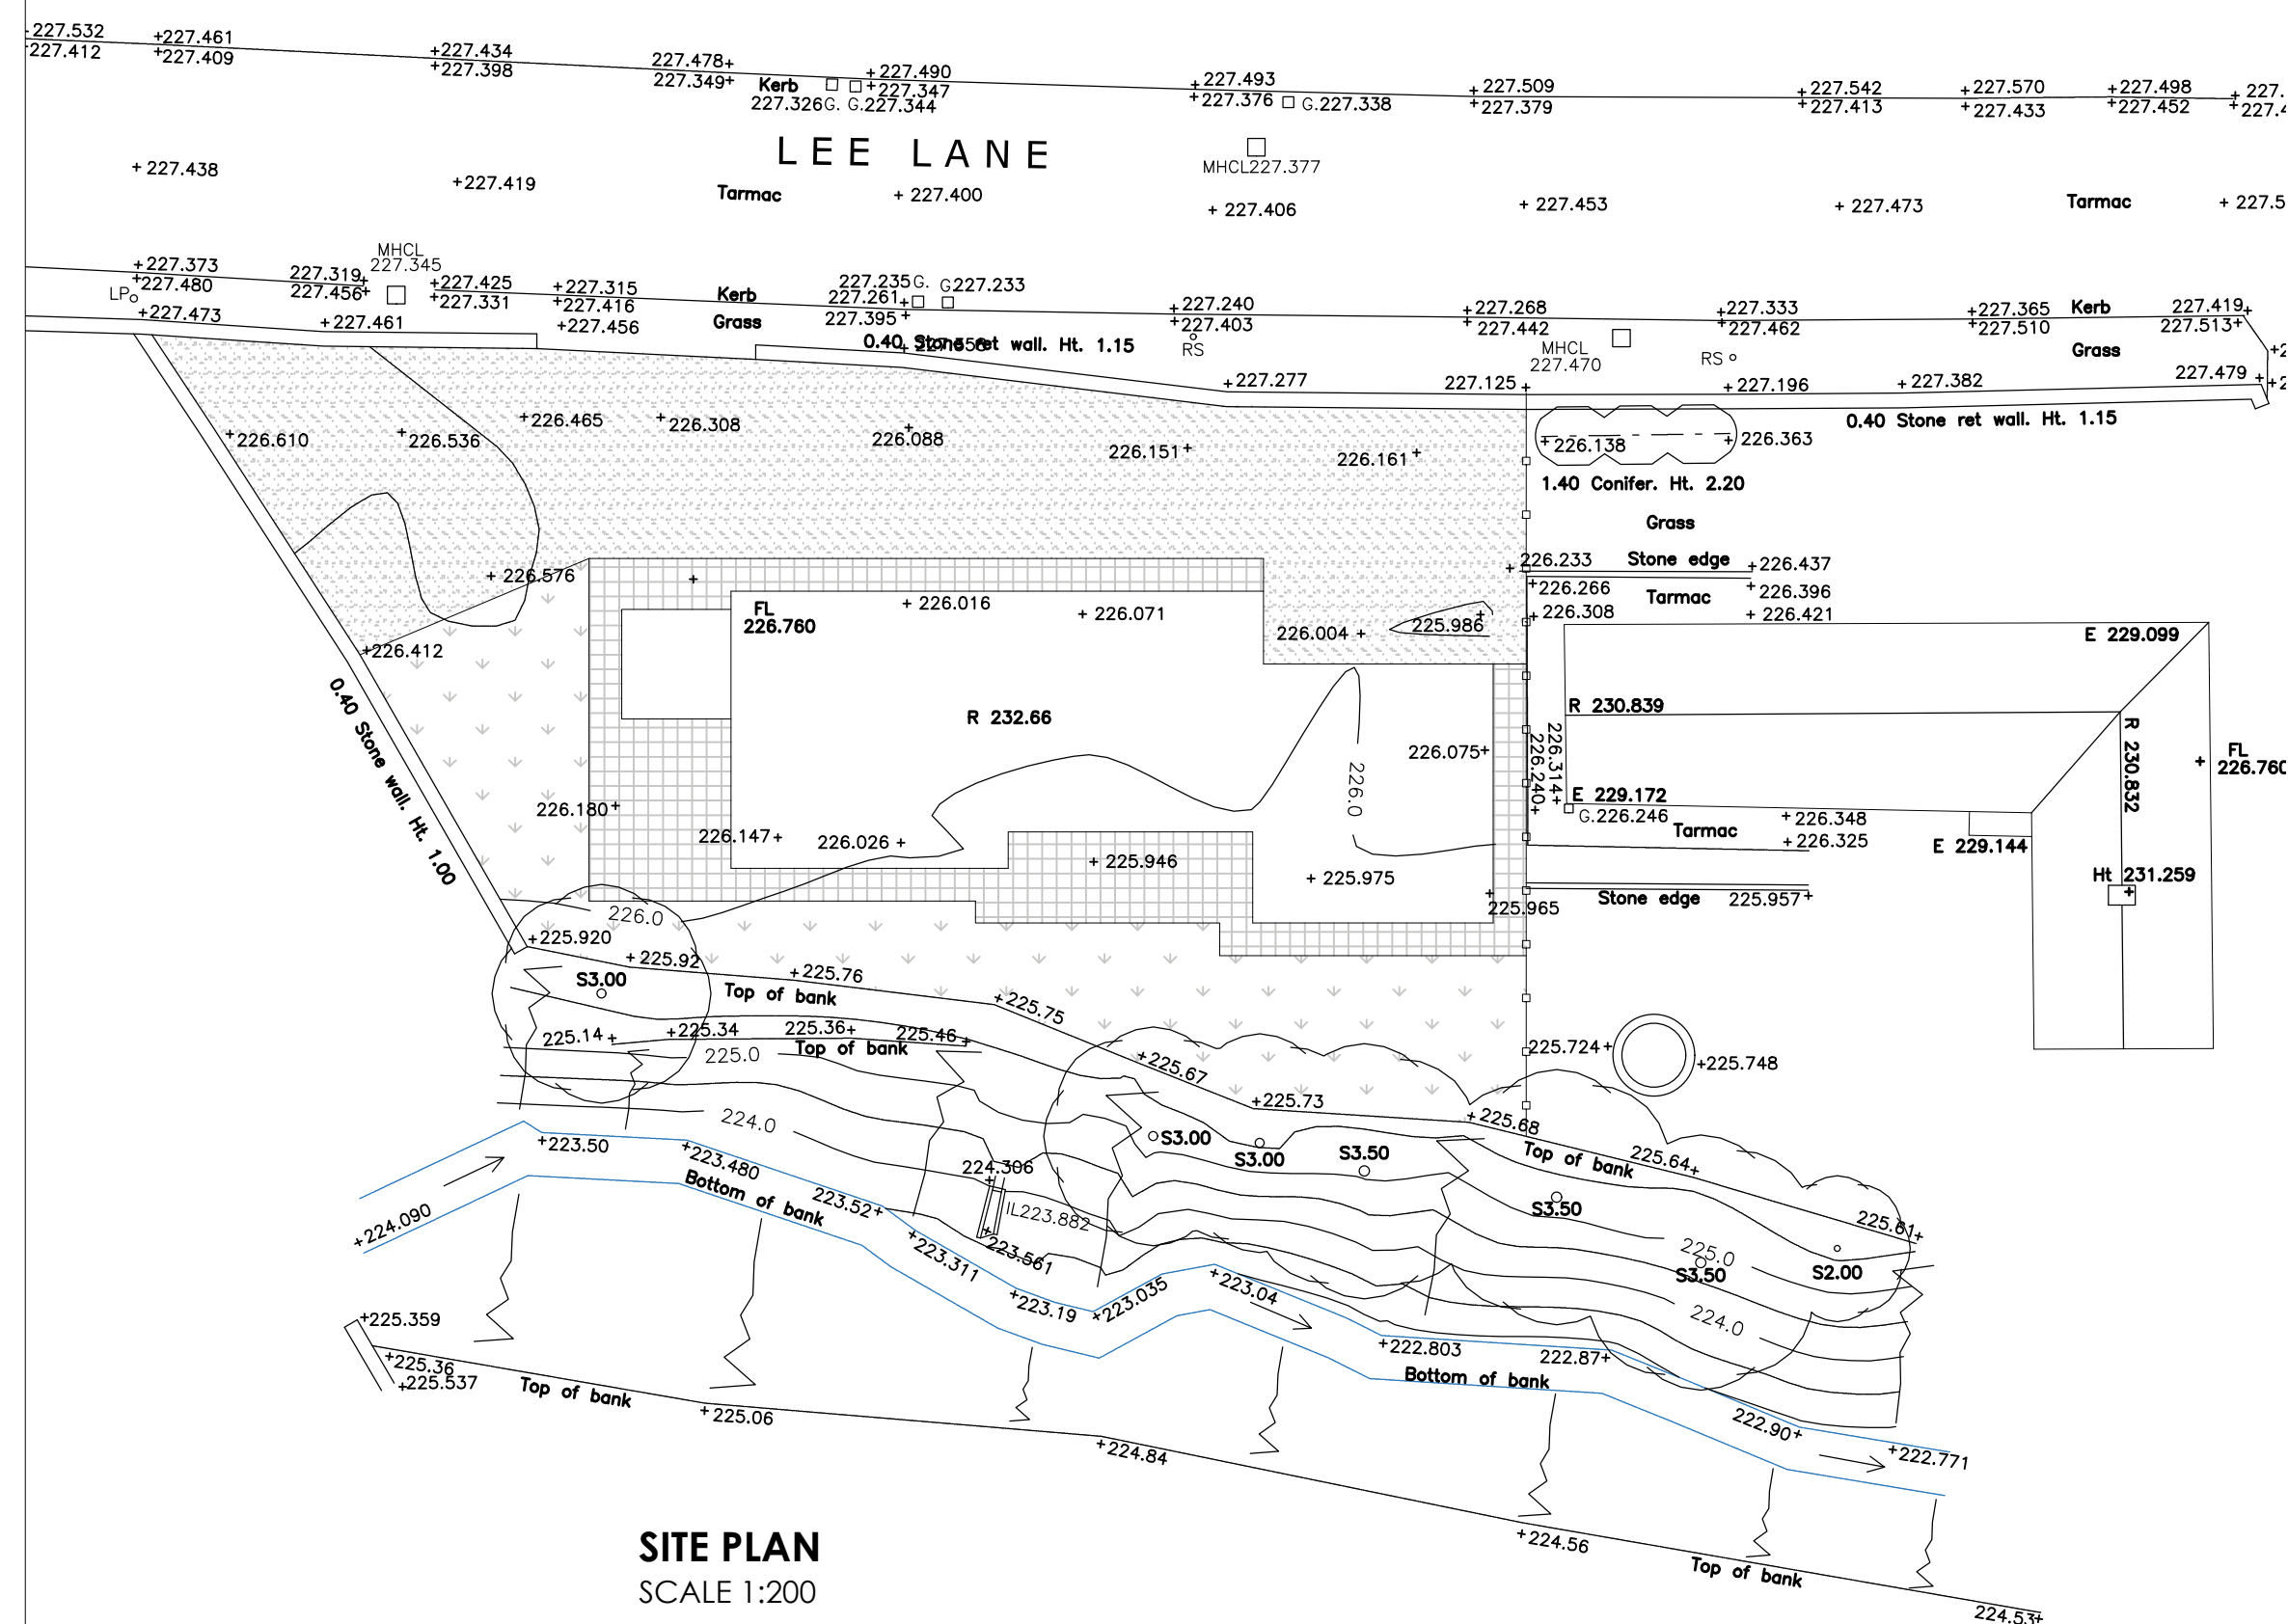

LOCATION PLAN
SCALE 1:1250

 White Agus PARTNERSHIP			OFFICE ONE, 34 VICTORIA ROAD, BARNSELEY, S70 2BU			Phone: 01226 208482		
ARCHITECTURAL SERVICES						Email: info@whiteaguspартnership.co.uk Web: www.whiteaguspартnership.co.uk		
Project. PROPOSED DWELLING BROOKFIELD, LEE LANE S36 9LN				Client. MS Z. ADAMSON				
Drawing Title. LEVELS				Date. NOVEMBER 2021		Scale. 1:50 & 1:100 @ A1		
				Ref. 21-017		Dwg. No. 02	Rev. 	
Date	Suffix	Description		Date	Suffix	Description		