




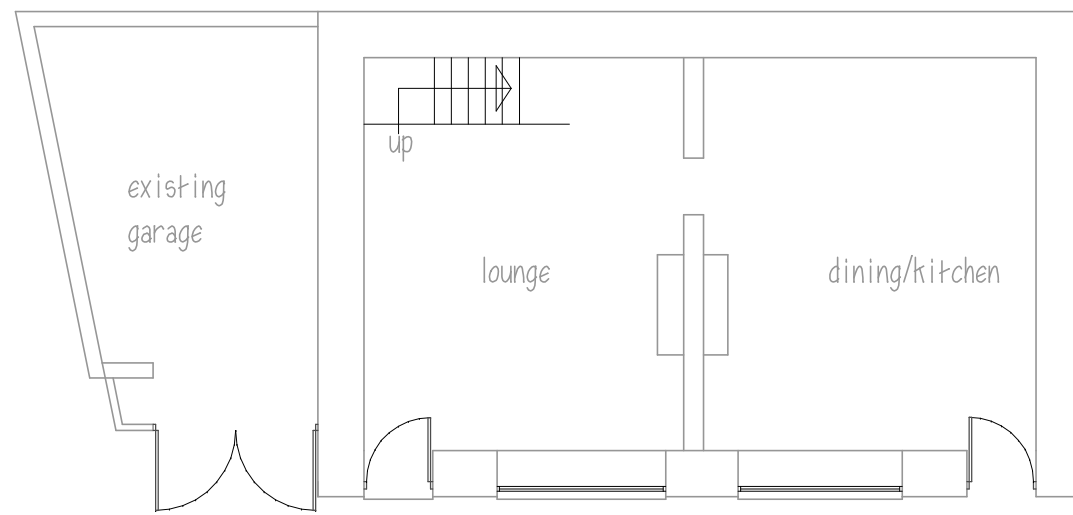


GROUND FLOOR

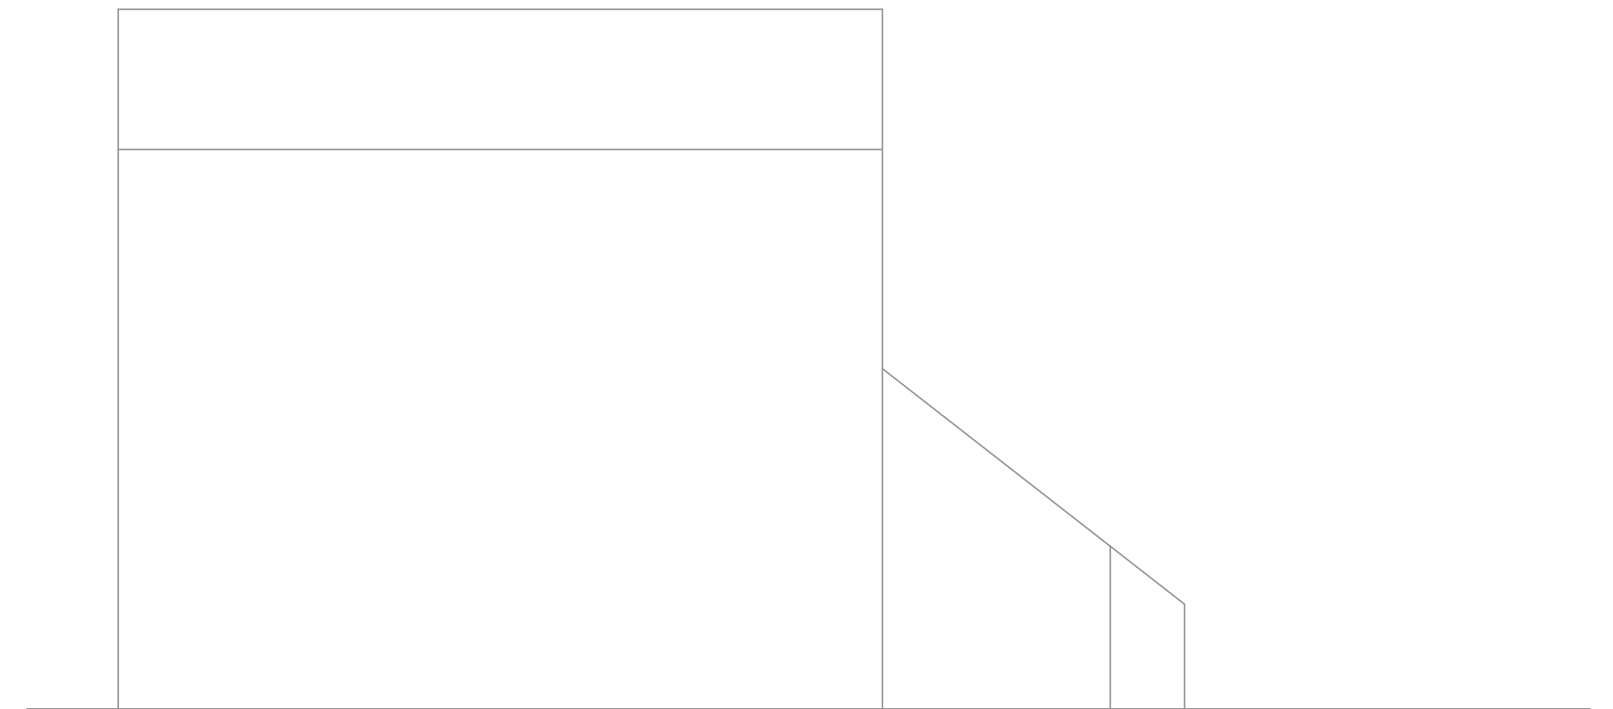


FRONT ELEVATION

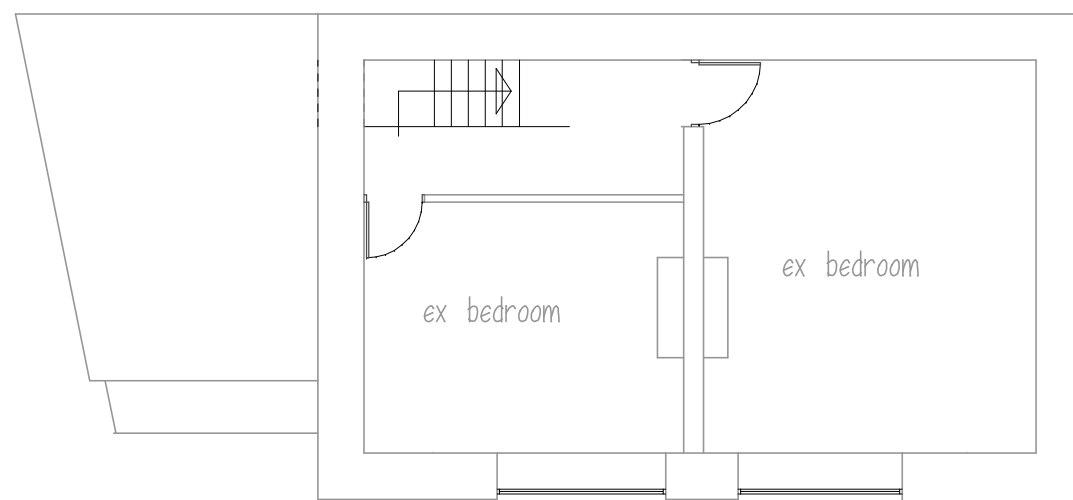

FIRST FLOOR

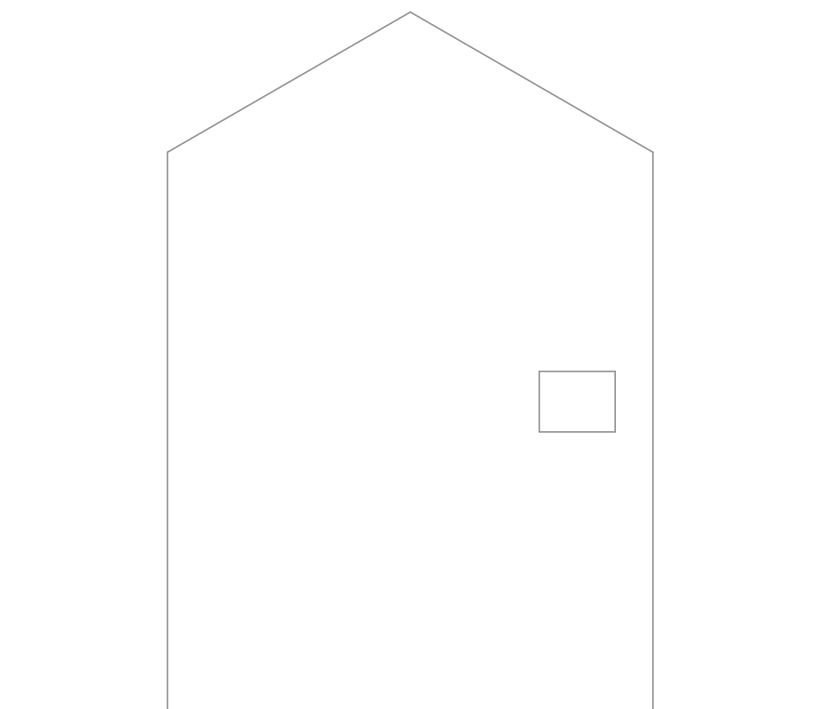

SIDE ELEVATION

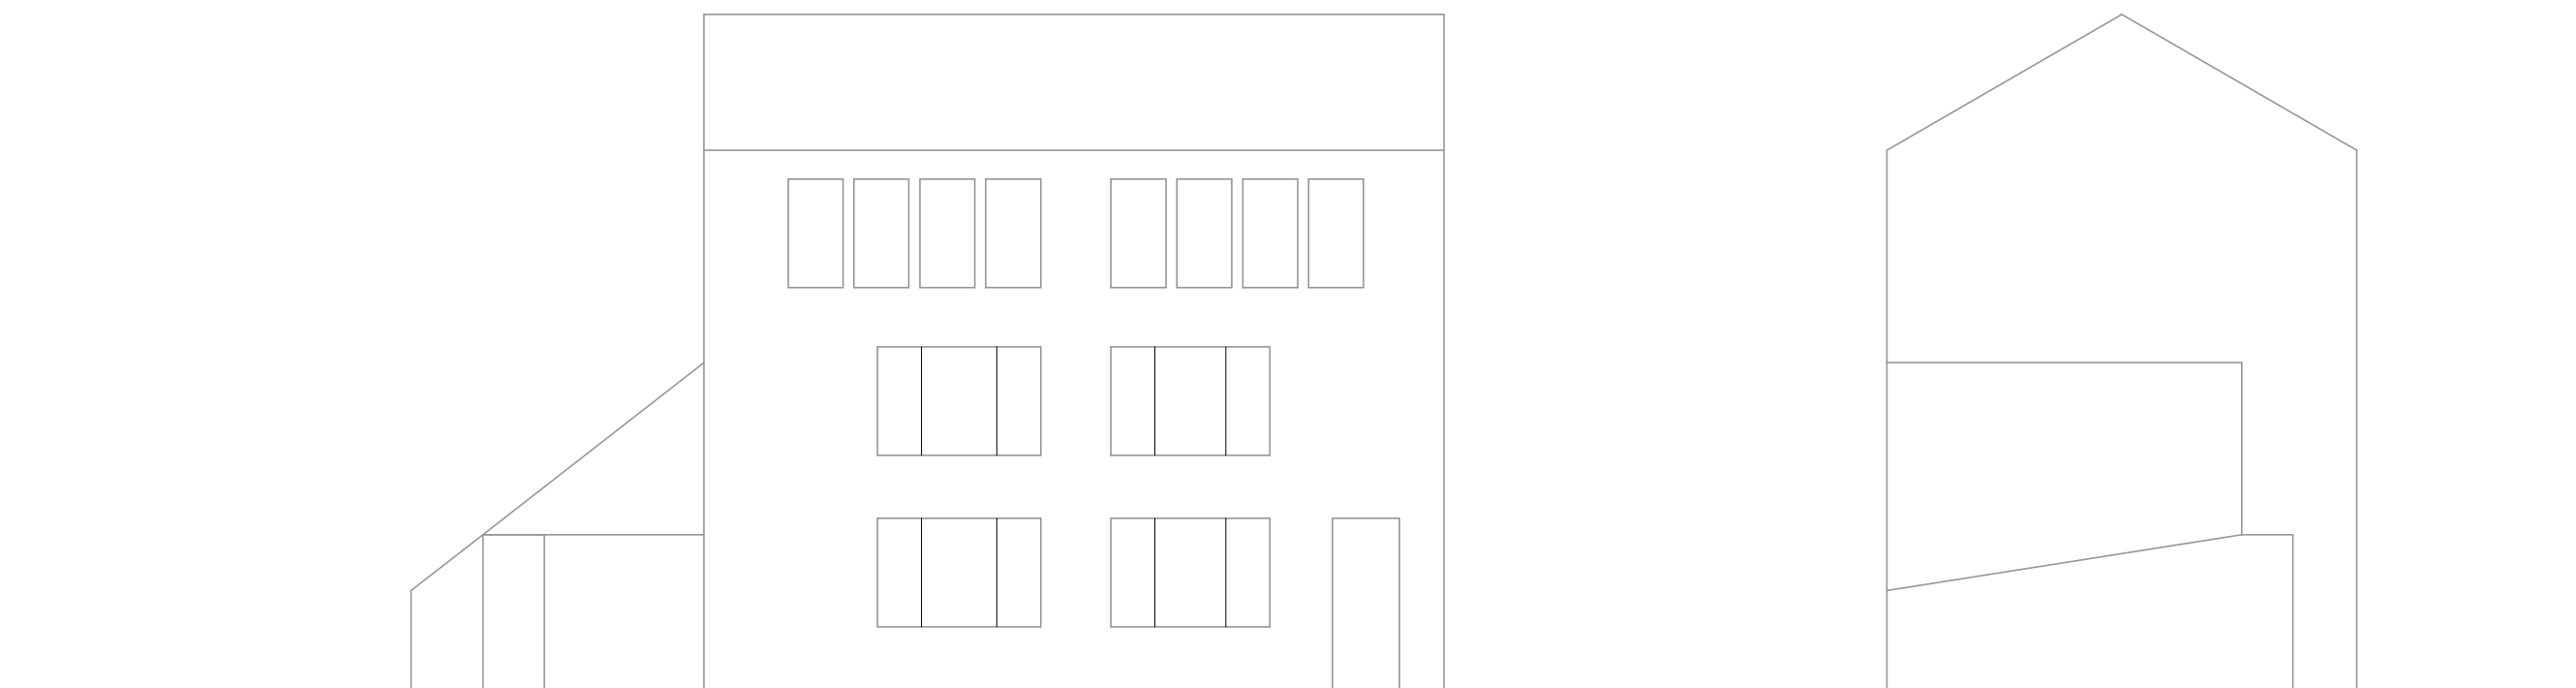

FRONT ELEVATION

SIDE ELEVATION

Mr & Mrs D GREENWOOD

PROPOSED EXTENSIONS
2 THE GREEN
THURLSTONE

EXISTING PLAN & ELEVATIONS

1:100@A3 DEC16


Peter Thompson

"Linwood"
Barnsley Road

Dodworth

Barnsley S75 3JR

tel. 01226 201391
m. 07973251730
e-mail peter-thompson@hotmail.co.uk

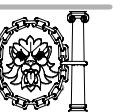

M.C.I.A.T.