



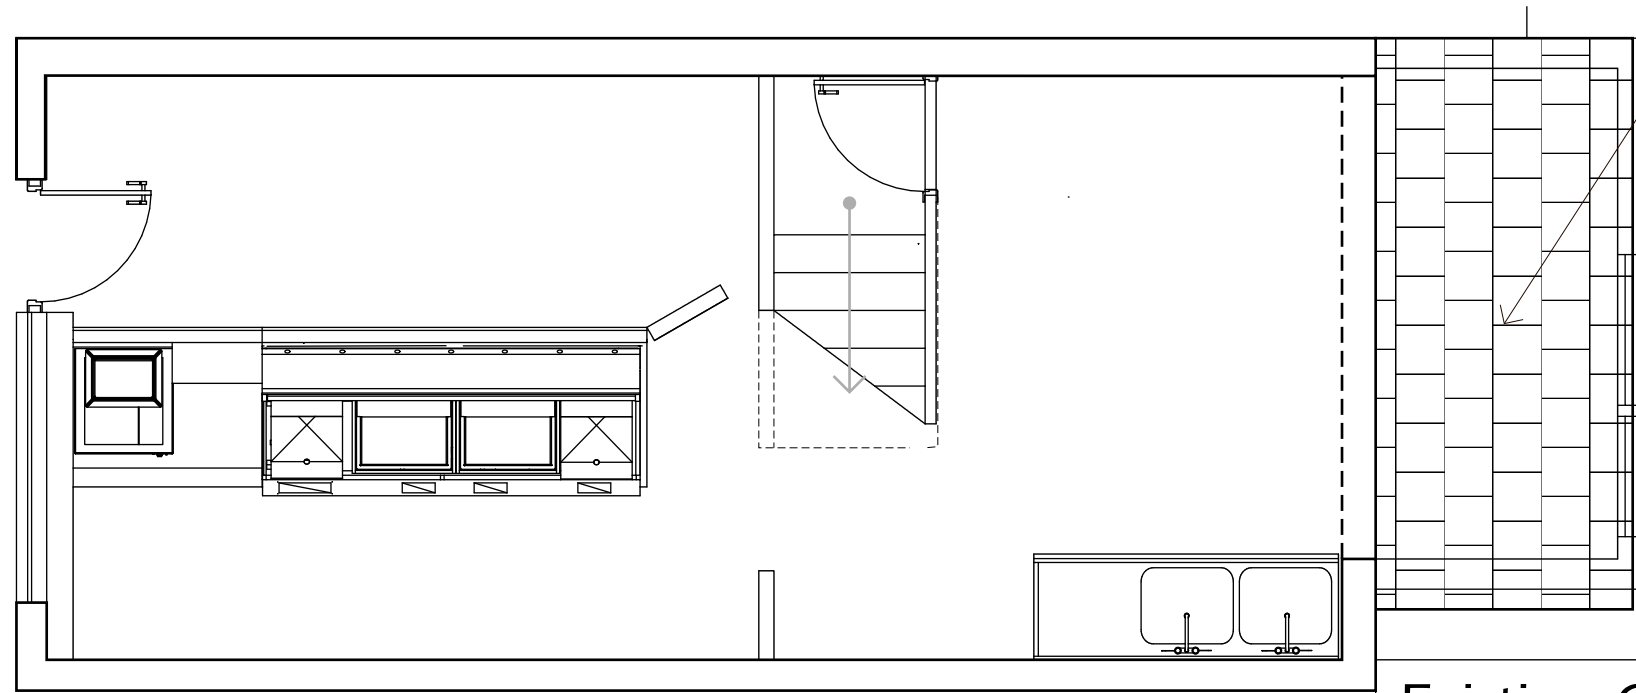

Existing Extension
at the rear of the building

Existing Ground Floor Plan
1:50 @ A3

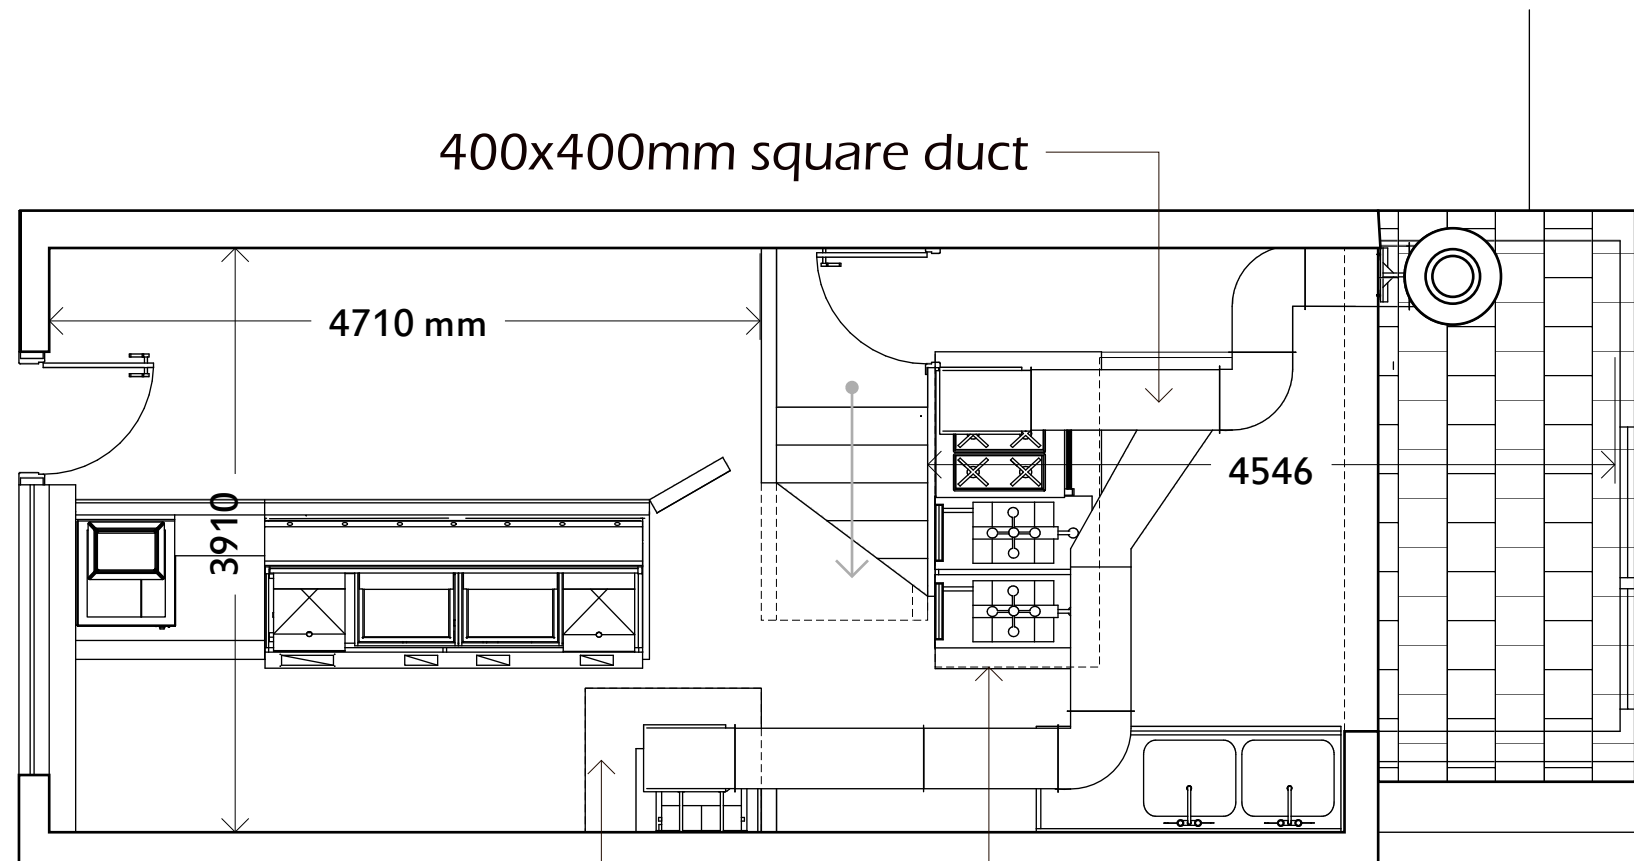

1m extraction canopy with filters
2m extraction canopy with baffle filters

Proposed Ground Floor Plan
1:50 @ A3