


**1 MSCP Bay Study 1**  
1 : 50

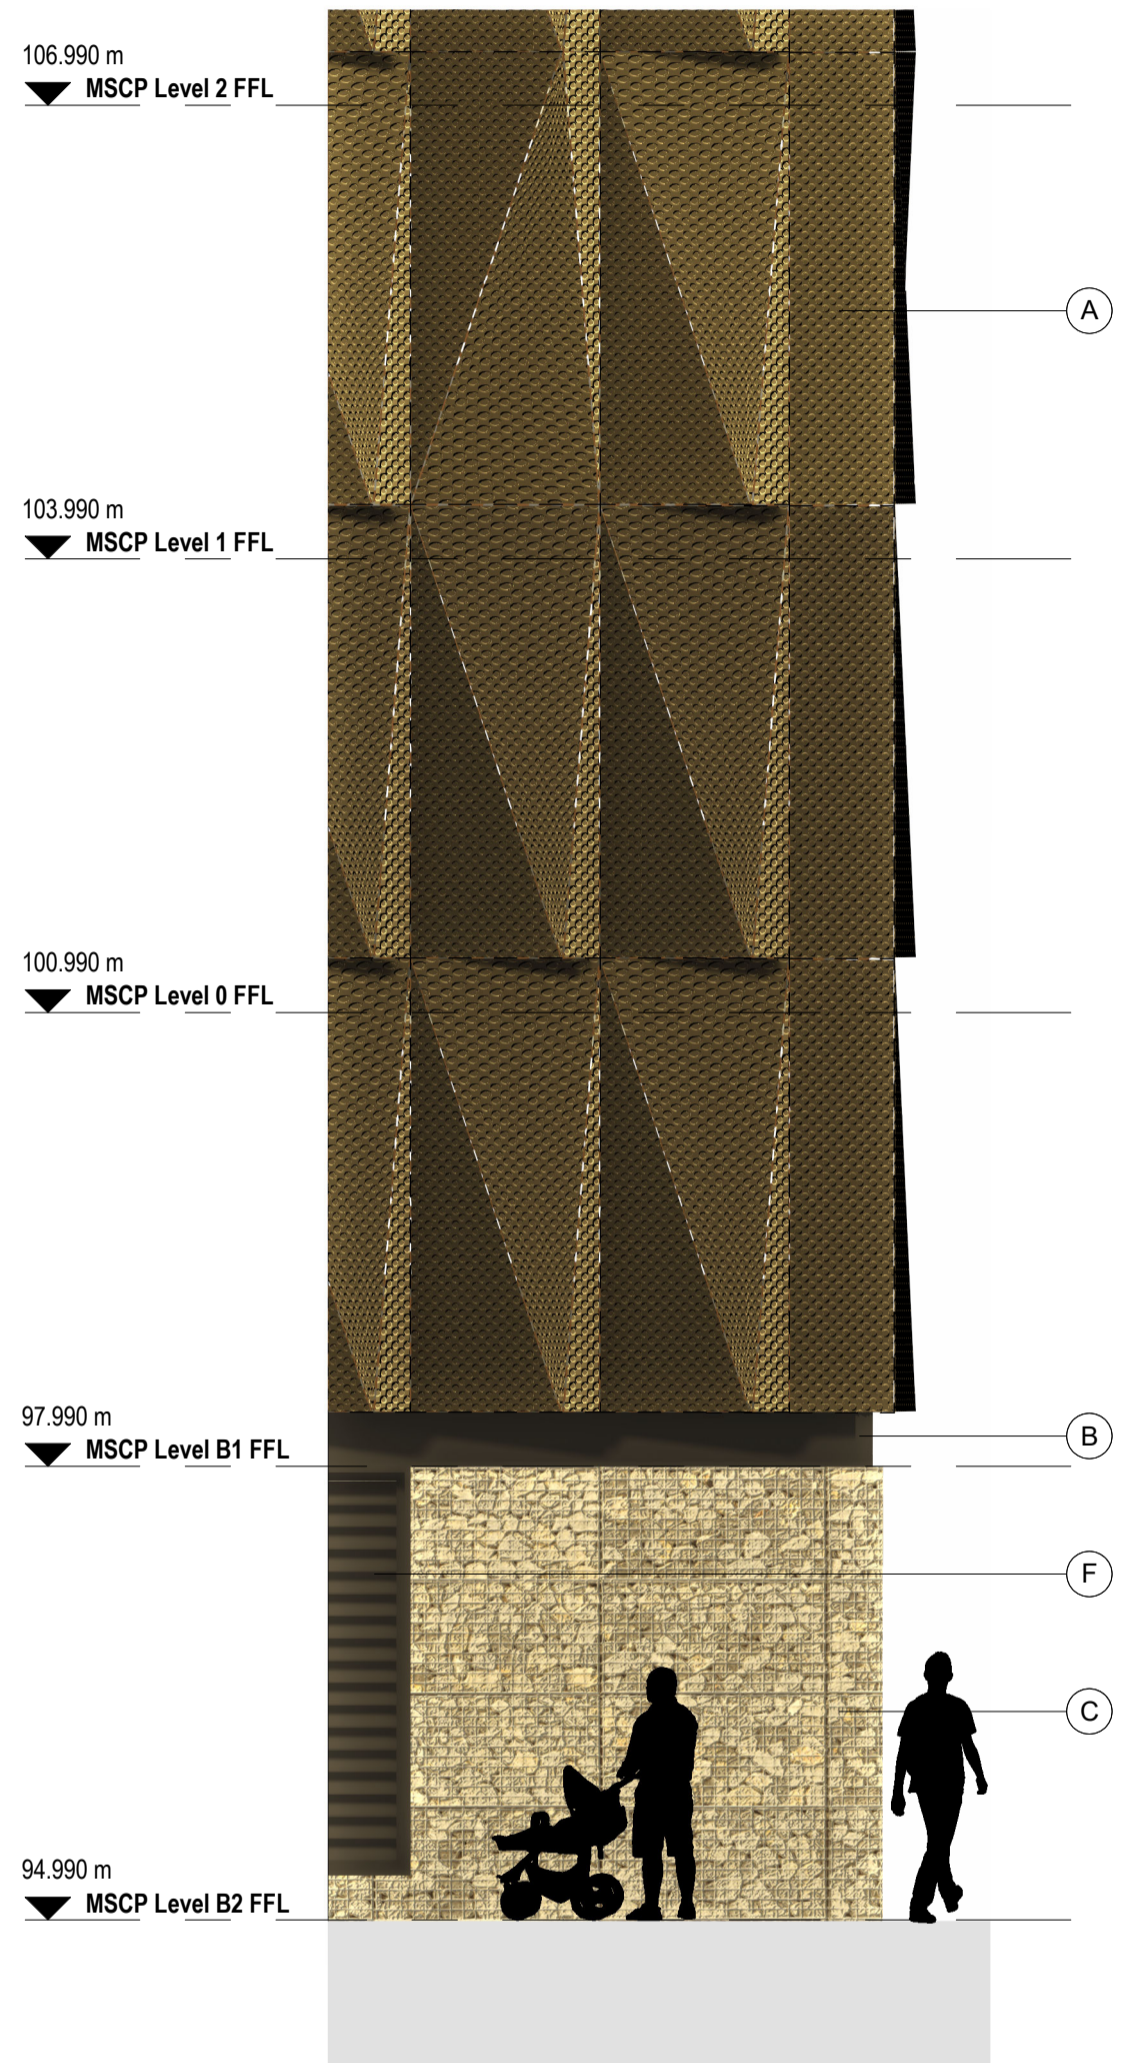

**2 MSCP Bay Study 2**  
1 : 50



SCALE 1:50

**Key**

- A Perforated folded aluminium cladding
- B Louvred band
- C Limestone gabion cladding
- D Glazed curtain walling
- E External door
- F External louvres
- G Canopy over main entrance
- H Ventilated vehicle shutters

BUILDING DESIGN PARTNERSHIP SHALL HAVE NO RESPONSIBILITY FOR ANY USE MADE OF THIS DOCUMENT OTHER THAN FOR THAT WHICH IT WAS PREPARED AND ISSUED.

ALL DIMENSIONS SHOULD BE CHECKED ON SITE. DO NOT SCALE FROM THIS DRAWING

ANY DRAWING ERRORS OR DIVERGENCIES SHOULD BE BROUGHT TO THE ATTENTION OF BUILDING DESIGN PARTNERSHIP AT THE ADDRESS SHOWN BELOW.

DRAWINGS SHALL BE READ IN CONJUNCTION WITH THE FOLLOWING BEFORE WORK COMMENCES:

- THE CDM DESIGN ISSUES REGISTER
- THE BDP RISK SERIES OF DRAWINGS
- THE PROJECT CDM RISK REGISTER



**NOTES**

<b>DESIGN INTENT ONLY</b>			
P01	Planning Issue	MD	ST
REVISION	DESCRIPTION	DRAWN	CHECKED
			DATE
			08.07.22

**BARNSELY**  
Metropolitan Borough Council

**BMBC**  
Westgate Plaza One  
Westgate  
Barnsley  
S70 2DR  
Tel. 01226 775372

**BDP.**

3 St Paul's Place  
129 Norfolk Street  
Sheffield  
S1 2JE  
United Kingdom

T +44 [0]114 273 1641  
www.bdp.com

PROJECT TITLE <b>The Seam, Barnsley's Digital Campus – Phase 1</b>	
BDP JOB NUMBER <b>P3002270</b>	PURPOSE OF ISSUE <b>For Information</b>
DRAWING TITLE <b>MSCP - Typical Bays</b>	SCALE <b>As indicated @ A2</b>
	DATE FIRST ISSUED <b>01/07/22</b>
DRAWING NO. <b>SEAM-BDP-CP-ZZ-EL-A-21001</b>	REVISION <b>P01</b>