


EE + C HAWKE, PROPOSED SLURRY LAGOON AT HIGH WELLS FARM, TENTER LANE,
SNOWDEN HILL, BARNSBLEY, S36 8FR
ELEVATIONS (2) 1:200 @ A4 OCTOBER 2024

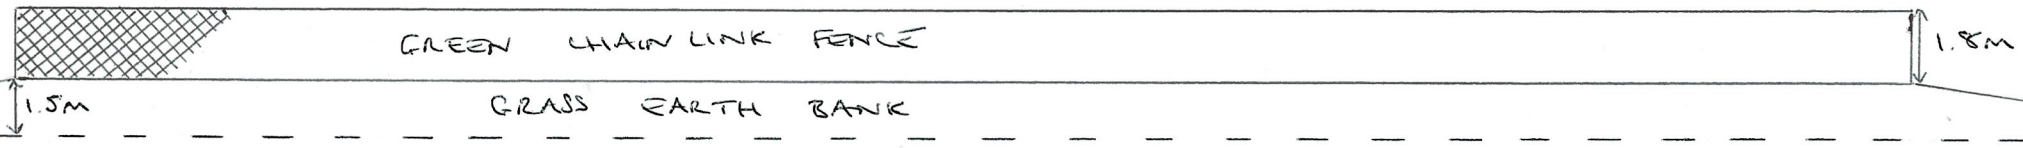

NORTHEAST AND SOUTHWEST ELEVATIONS