

This drawing is copyright and shall not be reproduced nor used for any other purpose without the written permission of the Bryan G Hall Ltd. This drawing must be read in conjunction with all other related drawings and documentation.

It is the contractor's responsibility to ensure full compliance with the Building Regulations. Do not scale from this drawing; use figured dimensions only. It is the contractor's responsibility to check and verify all dimensions on site. Any discrepancies to be reported immediately. IF IN DOUBT ASK.

Materials not in conformity with relevant British or European Standards/Codes of practice or materials known to be deleterious to health & safety must not be used or specified on this project.

Bryan G Hall Limited has not checked or verified, and shall therefore not be liable for any inaccuracies which may be attributable to any base plan(s) reports, data or information provided by the client, or purchased by the consultant on the client's behalf, that may have been utilised within this drawing.


Bryan G Hall Limited shall not be liable for the use of this or any associated document, for any purpose, by any person other than that for which they were provided.

It remains the client's and/or its appointed contractor's responsibility to check for any discrepancies. Any anomalies discovered must be reported immediately to Bryan G Hall Limited for verification.

The locations of utilities apparatus, if shown, have been reproduced from plans supplied to Bryan G Hall Limited. Although care has been taken when duplicating this information, these locations are approximate only. No guarantee can be given by Bryan G Hall Limited for their accuracy. It is the client's or its appointed agent/contractor's responsibility to verify the exact locations on site by appropriate means prior to mechanical excavation.



NOTES:

1. Site Layout taken from PRA Architects drawing number 1225.05 Rev AG. Drawing produced November 2021 and last revised August 2024.
2. Topographical Survey taken from Hancock + Todd drawing number S10867. Drawing produced June 2024.
3. Before proceeding with the construction work, the setting out lines are to be agreed with the Engineer.
4. Any discrepancies with regards to setting out information should be reported to Bryan G Hall Limited immediately.

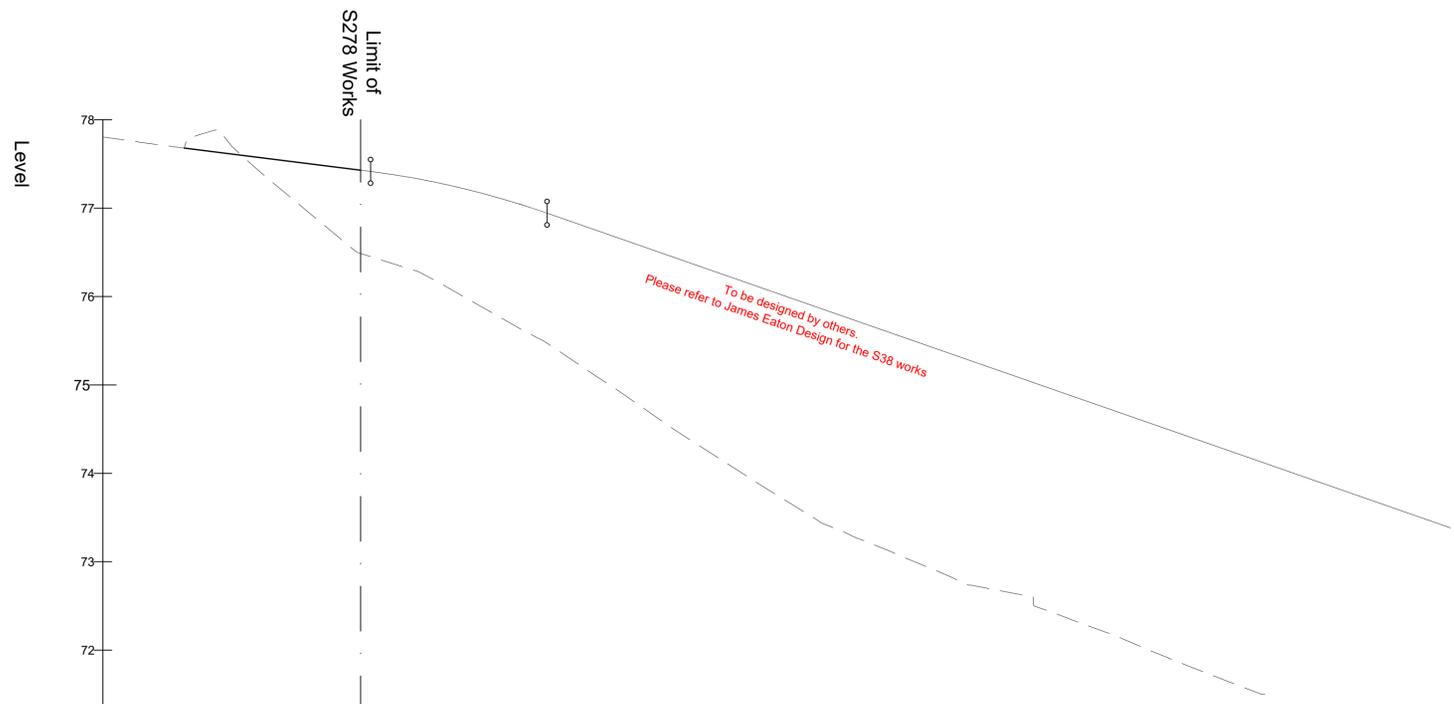

LONGSECTION
SCALE: H 1:250, V 1:50.
DATUM: 71.000

Chainage	-4.604	00.000	10.000	20.000	30.000	40.000	50.000	60.000	70.000	71.761
Existing Levels	77.805	77.680	76.488	75.536	74.209	73.119	72.366	71.581		
Proposed Levels		77.680	77.430	76.982	76.287	75.591	74.896	74.200	73.505	
Vertical Geometry		G = -2.500% L = 10.563		R = 224.488 K = 2.245 L = 10.000		G = -6.955% L = 51.198				

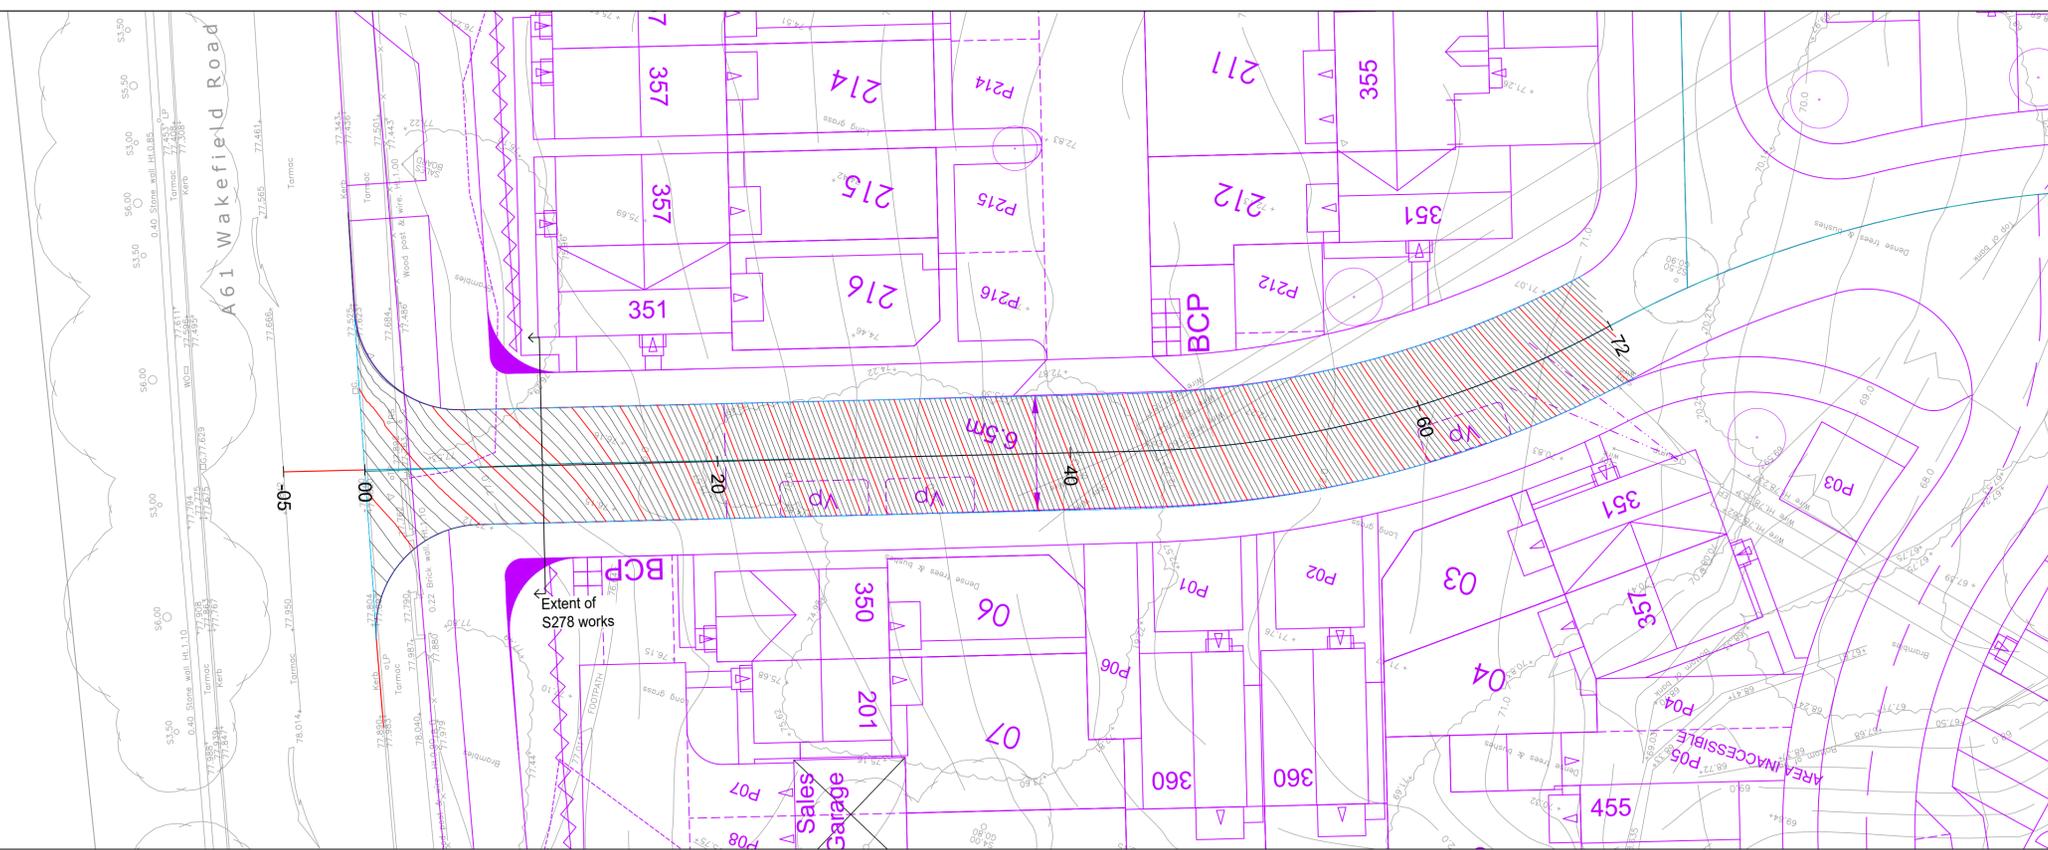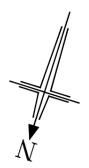

Rev:	Date:	Amendment:	DRN	CHK	APR
------	-------	------------	-----	-----	-----

BRYAN G HALL
CONSULTING CIVIL & TRANSPORTATION PLANNING ENGINEERS

LEEDS T 0113 246 1555 LONDON T 0203 5532336
Suite E15 | Josephs Well Hanover Walk | LEEDS | LS3 1AB W www.bryanghall.co.uk E transportleeds@bryanghall.co.uk

Client: GLEESON HOMES

Status: FOR COSTING PURPOSES ONLY

Scale: 1:250
Size: A1 - 841 x 594 Drawn: CT Chkd: MIT Appvd: JP

Project: WAKEFIELD ROAD - SMITHIES - BARNSELY - SECTION 278 WORKS

Title: ACCESS ROAD CONTOURS AND LONG SECTIONS

Drawing No: 22-137/DE/100/003
Job No: 22-137

Revision: -
Date: 24.01.25