



TYPE 4 ROAD CONSTRUCTION (S278 WORKS)

GULLY GRATING & FRAME  
TO BS EN 124 SET ON CLASS 1 CEMENT  
MORTAR 5mm BELOW FINISHED CHANNEL LEVEL.

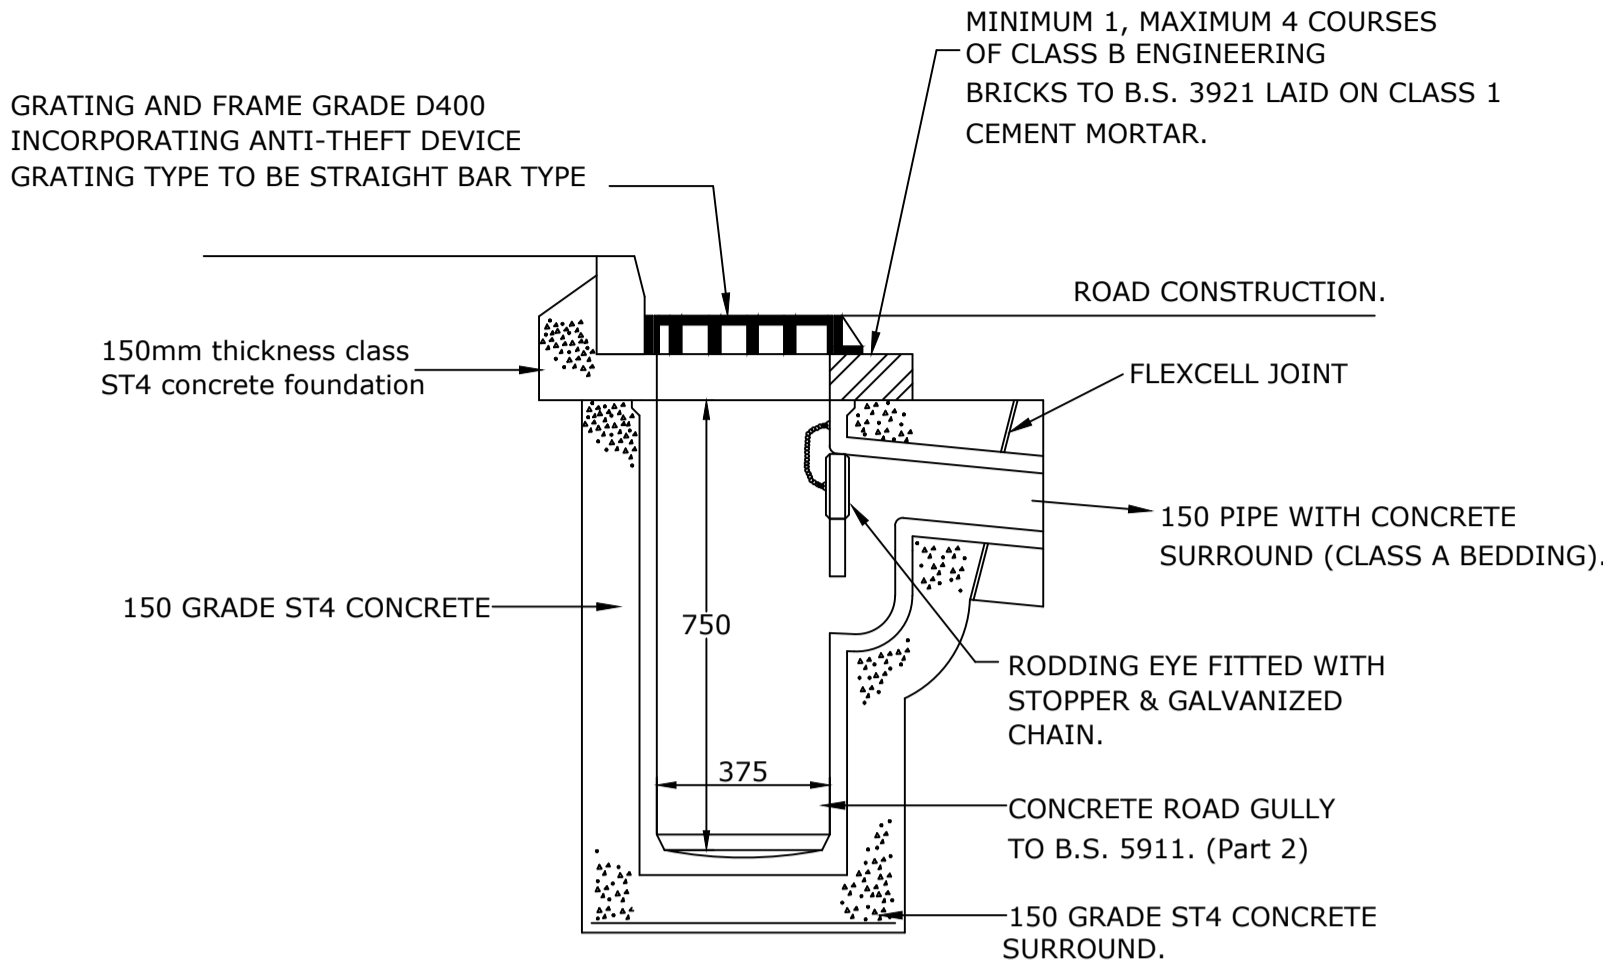


TYPICAL ROAD GULLY

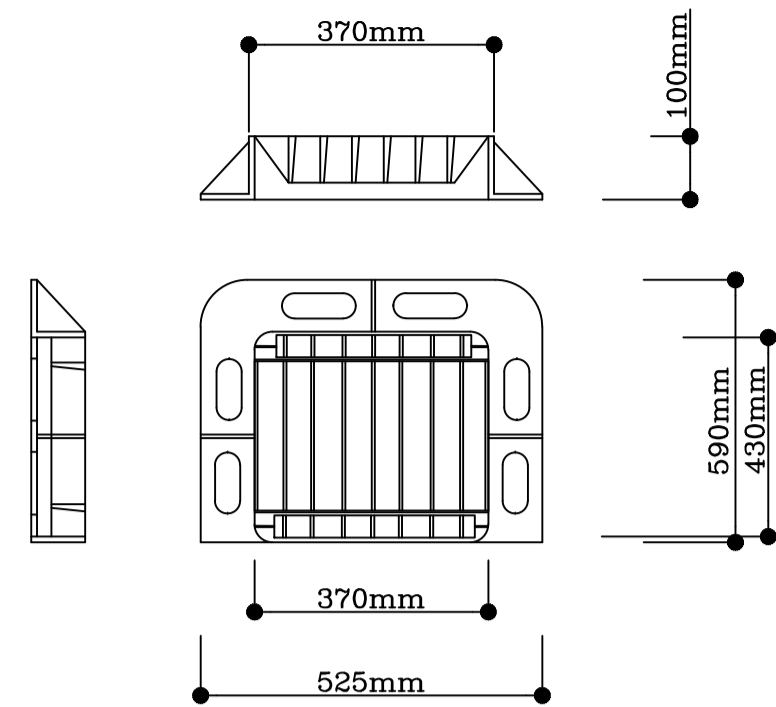


GULLY GRATE


Gully grating to Stanton's Watershed HR 865 class D400  
Grating to be captive hinged  
Grating to be hinged to allow the grating to be  
closed in the direction of traffic flow.  
Gratings and frames to comply with BS EN 124  
and be kitemarked.

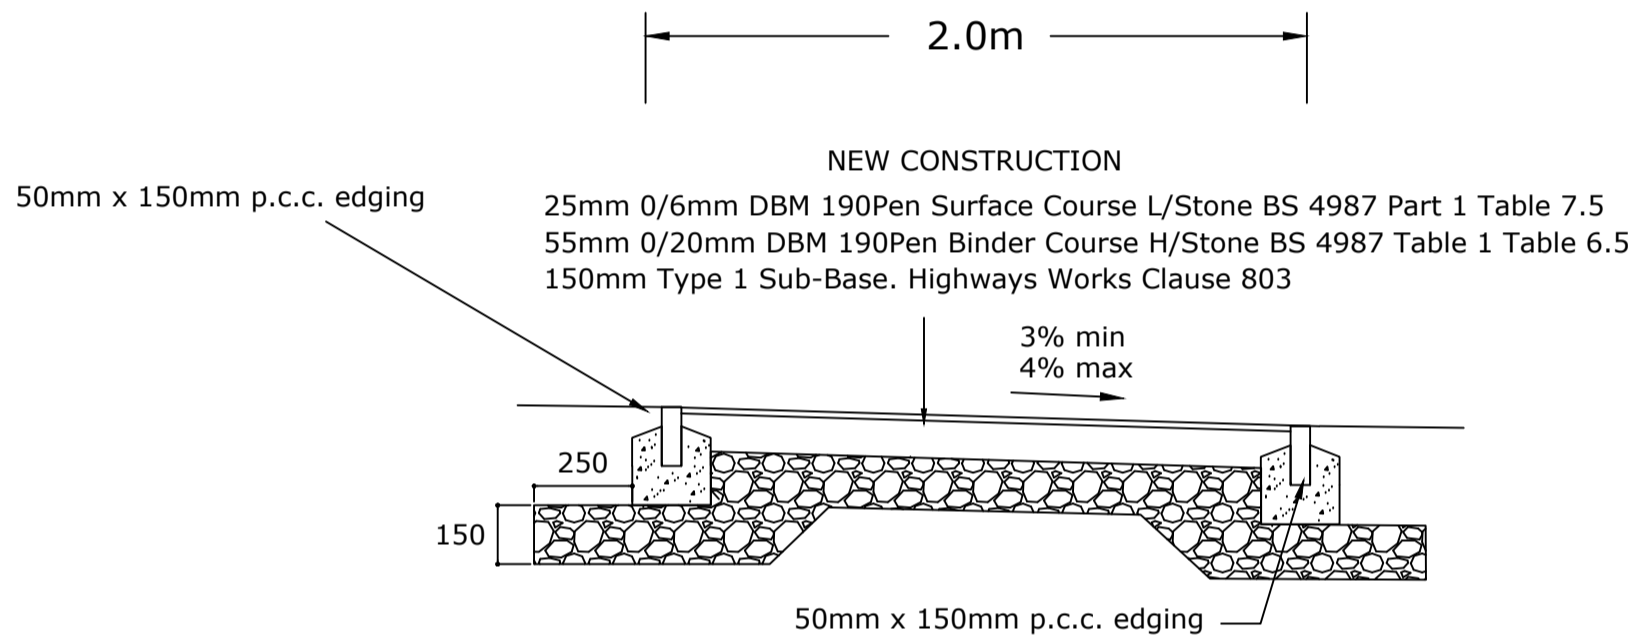


POS FOOTWAY DETAIL

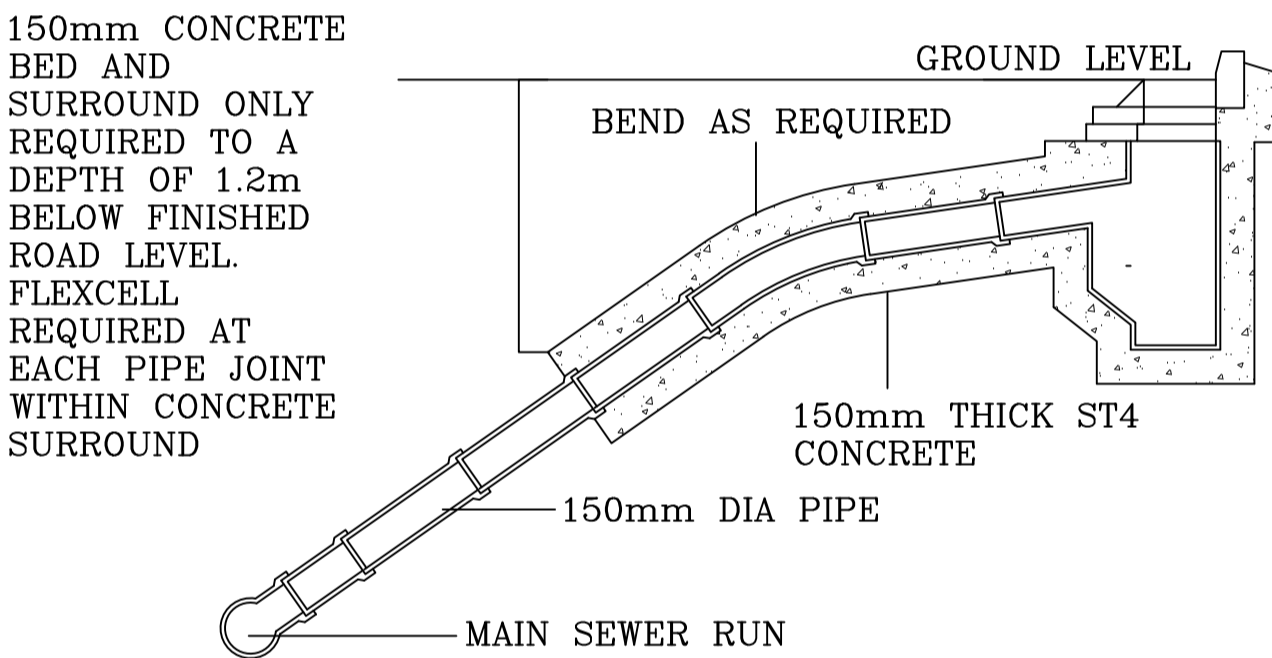

GULLY CONNECTION

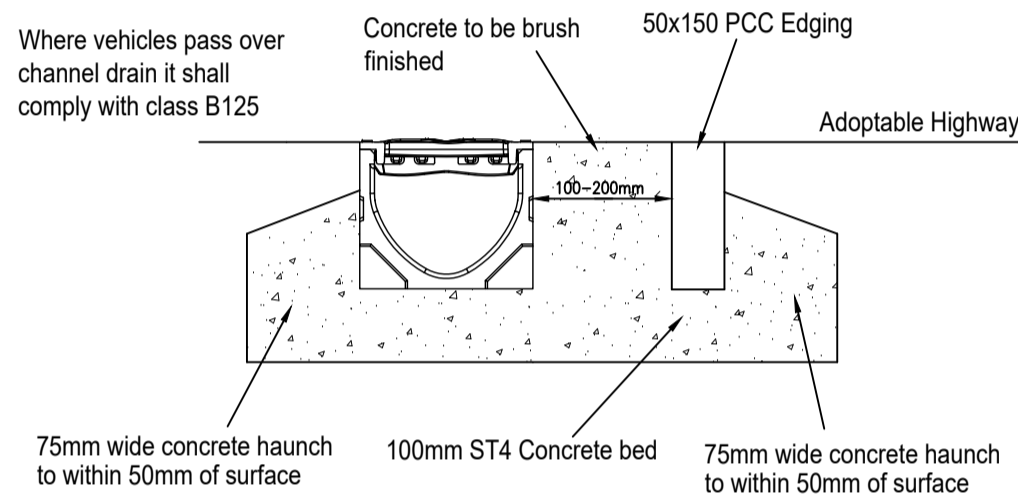



DRIVEWAY DRAIN DETAIL

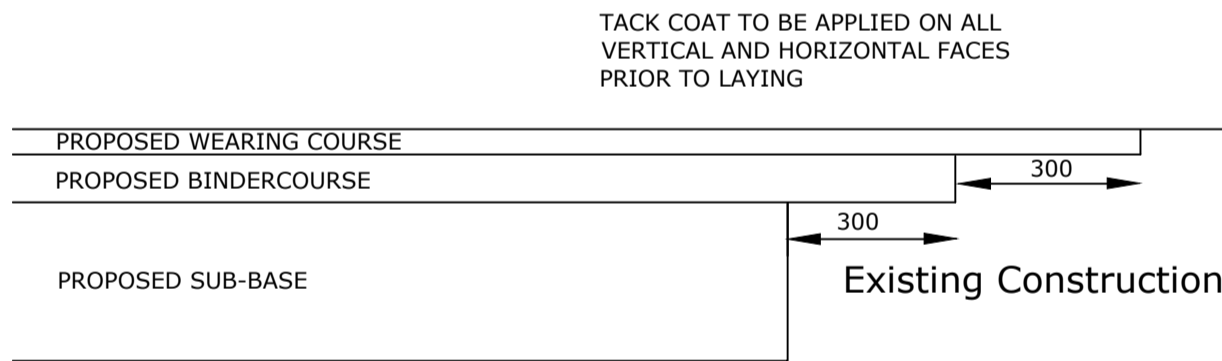

TIE-IN TO EXISTING HIGHWAY

Any additional deep planing/patching required to be agreed  
with Barnsley MBC Highway Engineer on site. Costs to be  
borne by the Developer.

All adoptable roads are to be constructed in accordance with the  
South Yorkshire Design Guide specification.

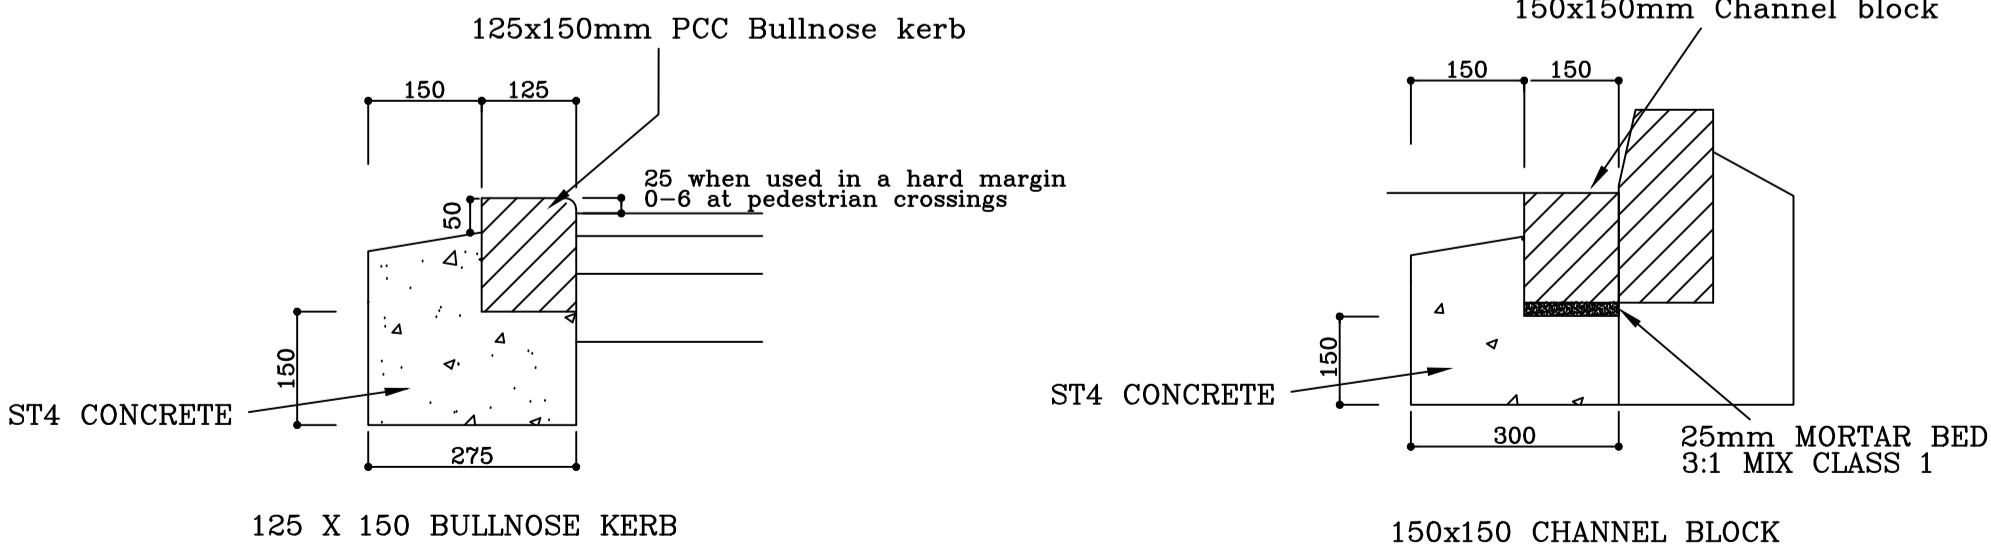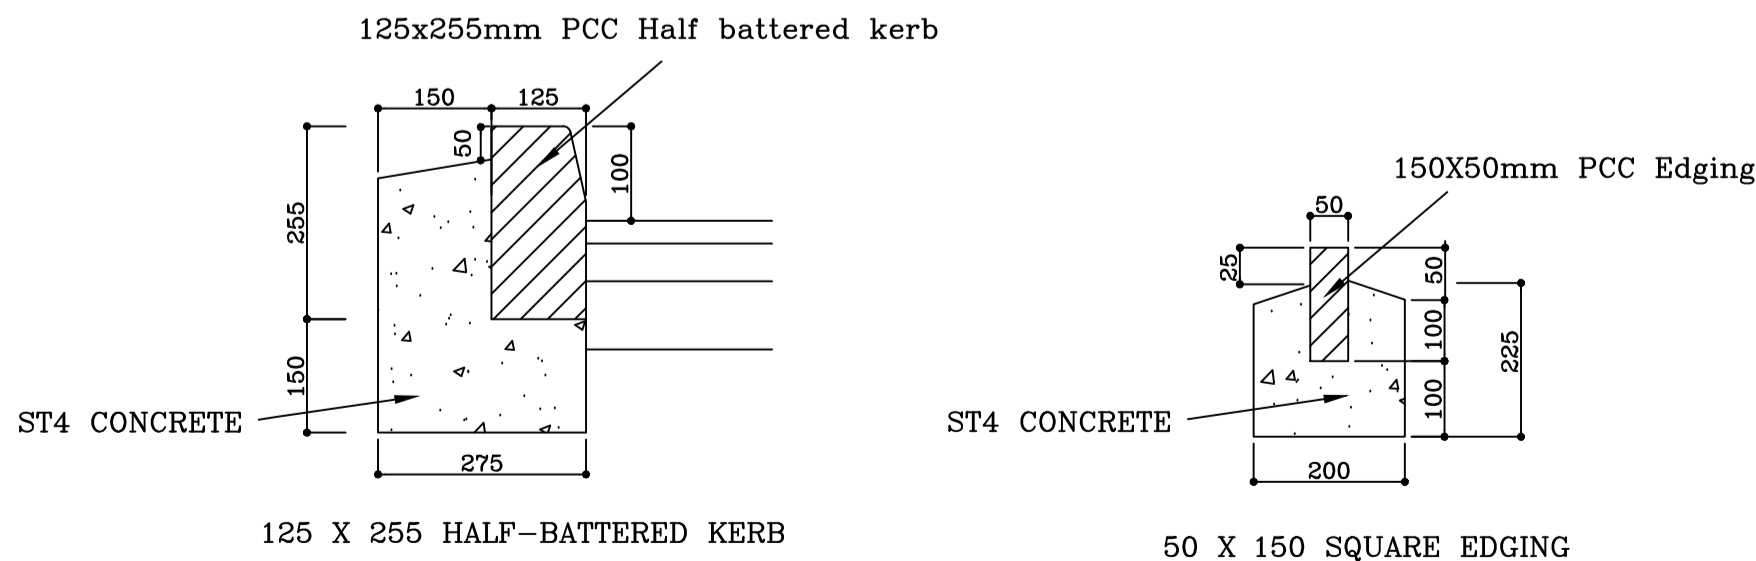

DETAILS (KERBS AND EDGINGS)

Preliminary

A	POS footpath added	17-5-22	AST
Rev	Details	Date	Drwn Chk.

Barnsley MBC

Market Street  
Goldthorpe, Barnsley

Road Construction details

Dwg No. : STE/22/01/07 A

Date : 27-1-22

Scale : Not to scale

Copyright © Shaun Tonge Engineering

SHAUN TONGE  
ENGINEERING



11 Broomhead Road, Wombwell, Barnsley, S73 0SA.  
Tel: 01226 755929, Mobile 07528 278070, Email Shauntongeengineering@yahoo.co.uk