



PROPOSED THREE BED DETACHED DWELLING ADJACENT 23 LOWER UNWIN STREET, PENISTONE, SHEFFIELD, S36

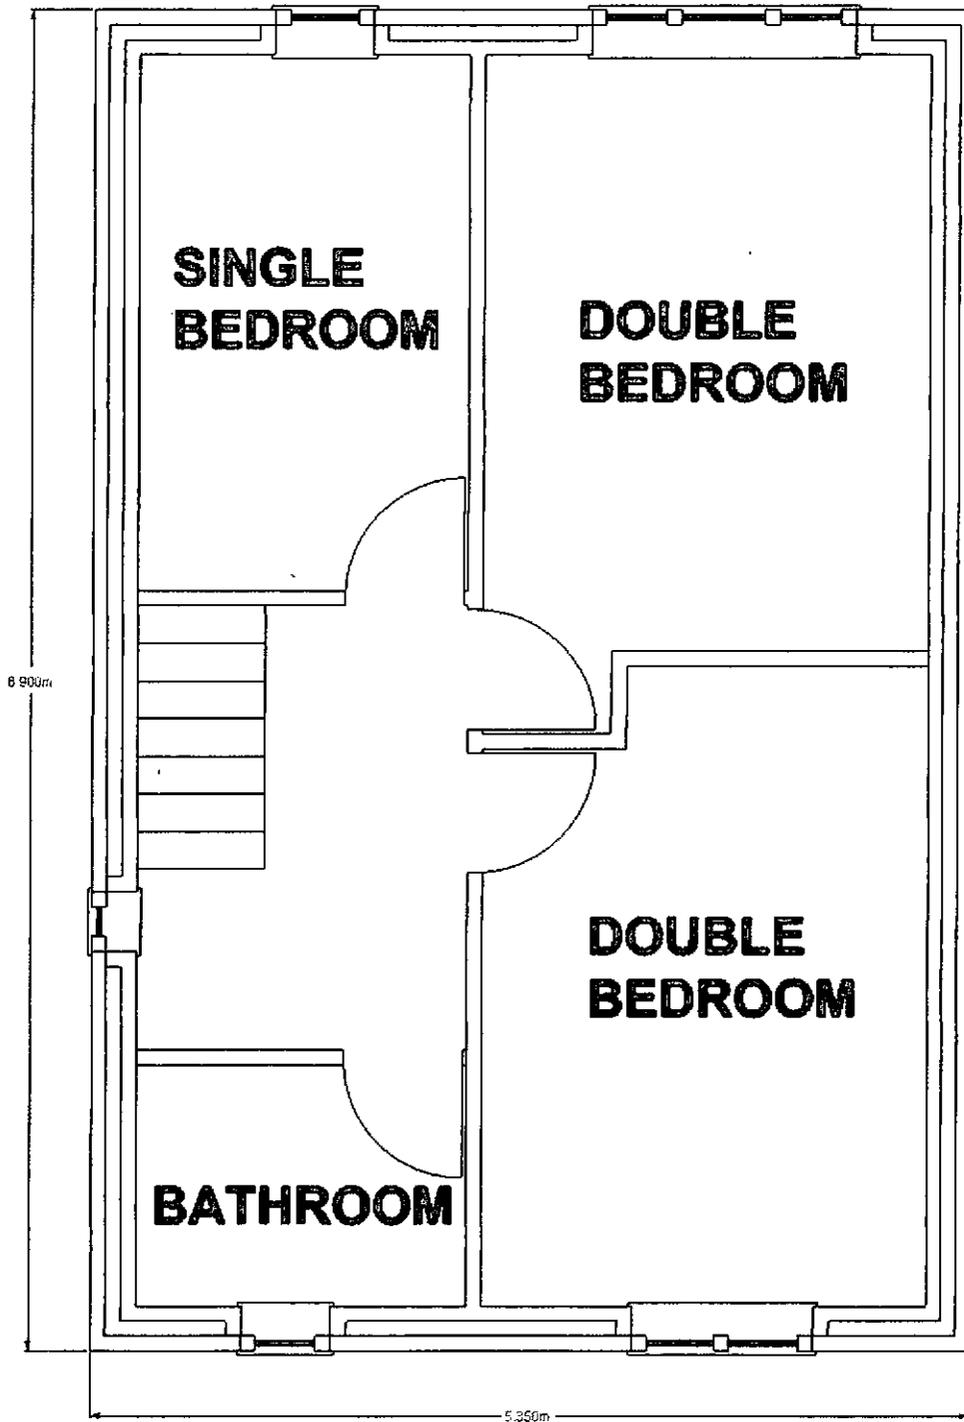

PROPOSED THREE BED DETACHED DWELLING ADJACENT 23 LOWER UNWIN STREET, PENISTONE, SHEFFIELD, S36

SCALE 1:100


ISOMETRIC VIEW

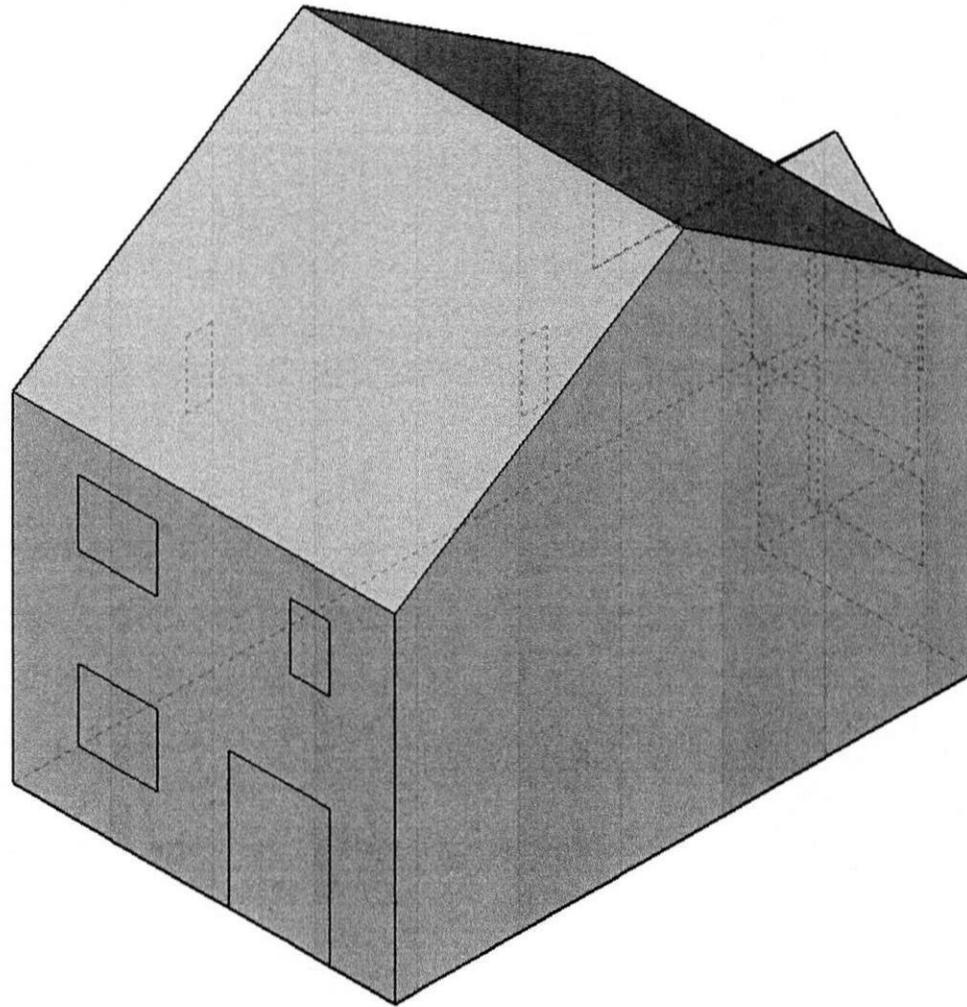

PROPOSED THREE BED DETACHED DWELLING ADJACENT 23 LOWER UNWIN STREET, PENISTONE, SHEFFIELD, S36

SCALE 1:100


ISOMETRIC VIEW

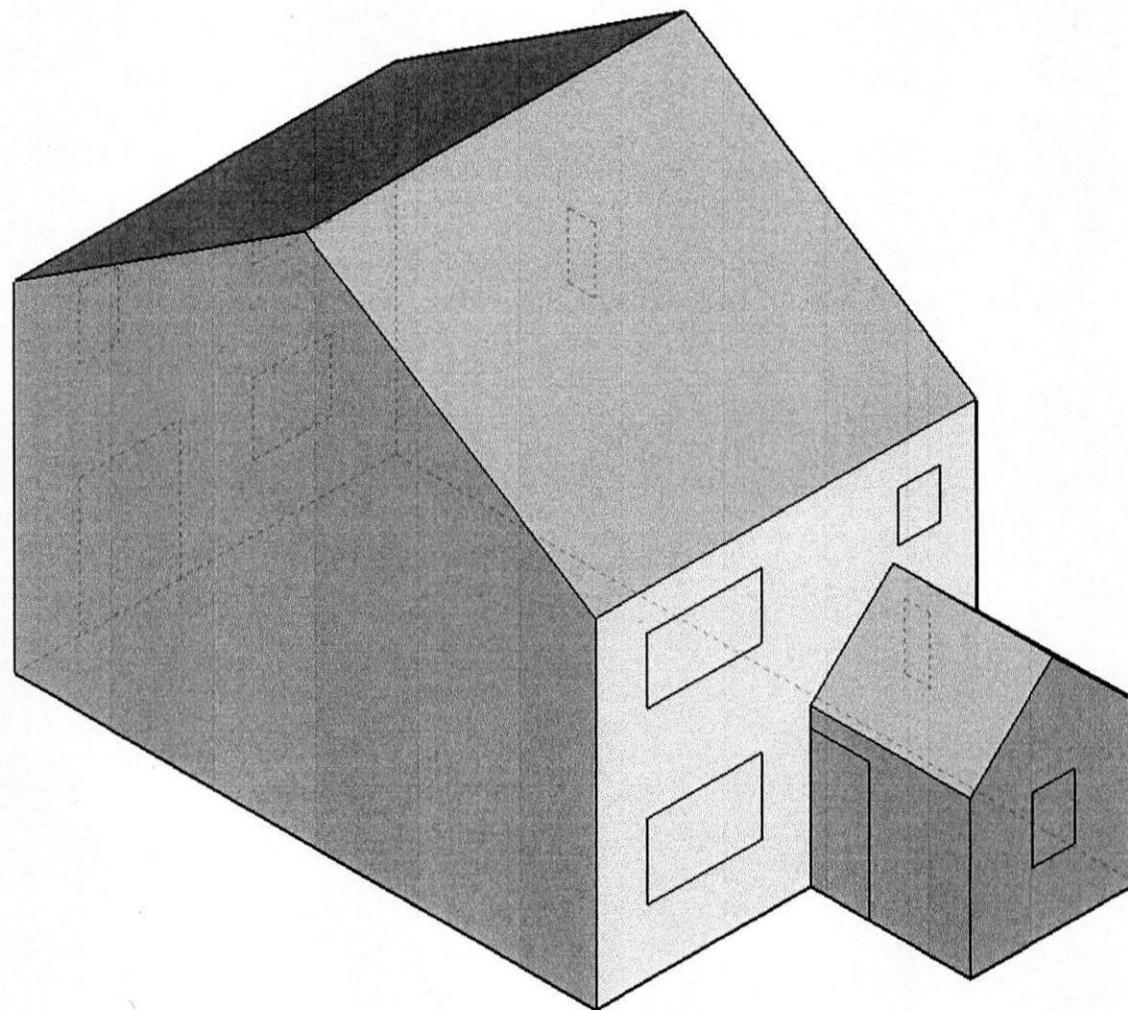

PROPOSED THREE BED DETACHED DWELLING ADJACENT 23 LOWER UNWIN STREET, PENISTONE, SHEFFIELD, S36

SCALE 1:100


ISOMETRIC VIEW

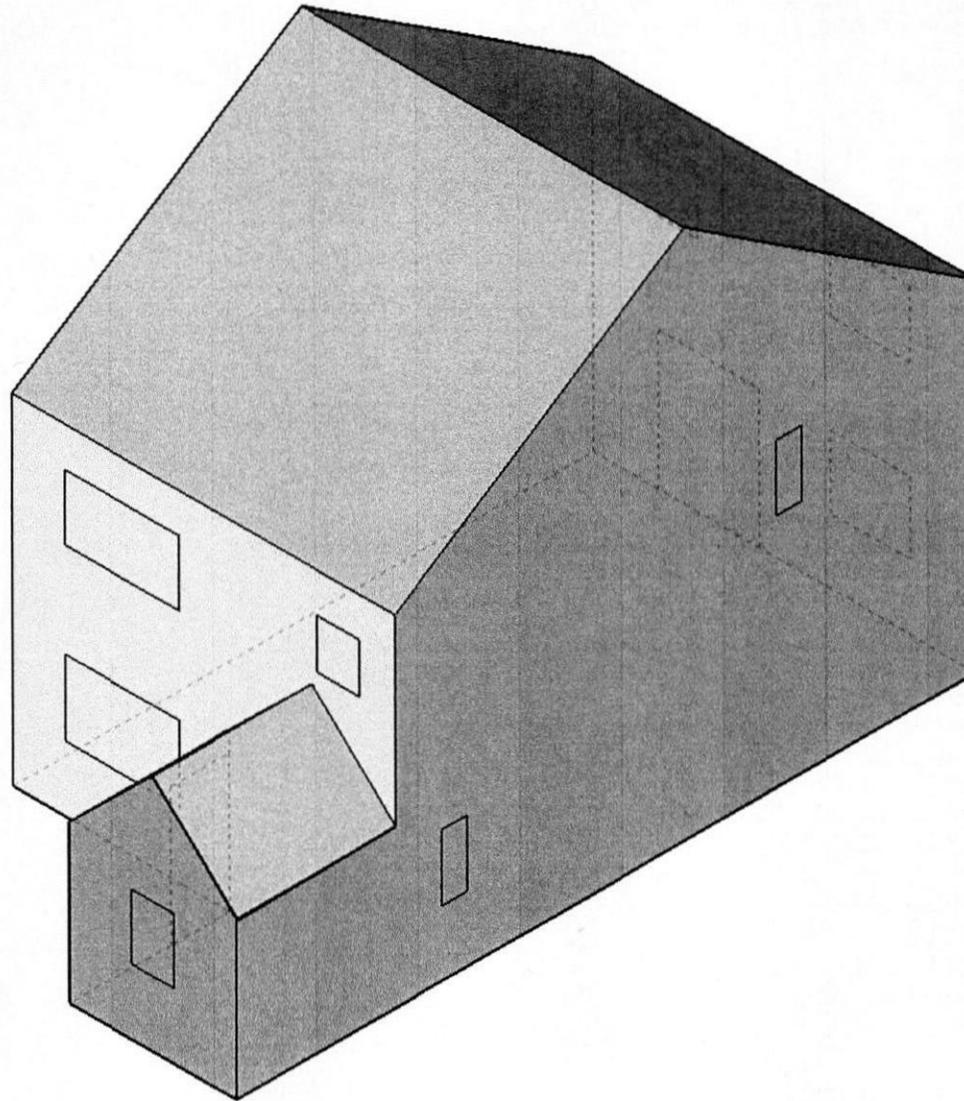

PROPOSED THREE BED DETACHED DWELLING ADJACENT 23 LOWER UNWIN STREET, PENISTONE, SHEFFIELD, S36

SCALE 1:100


ISOMETRIC VIEW

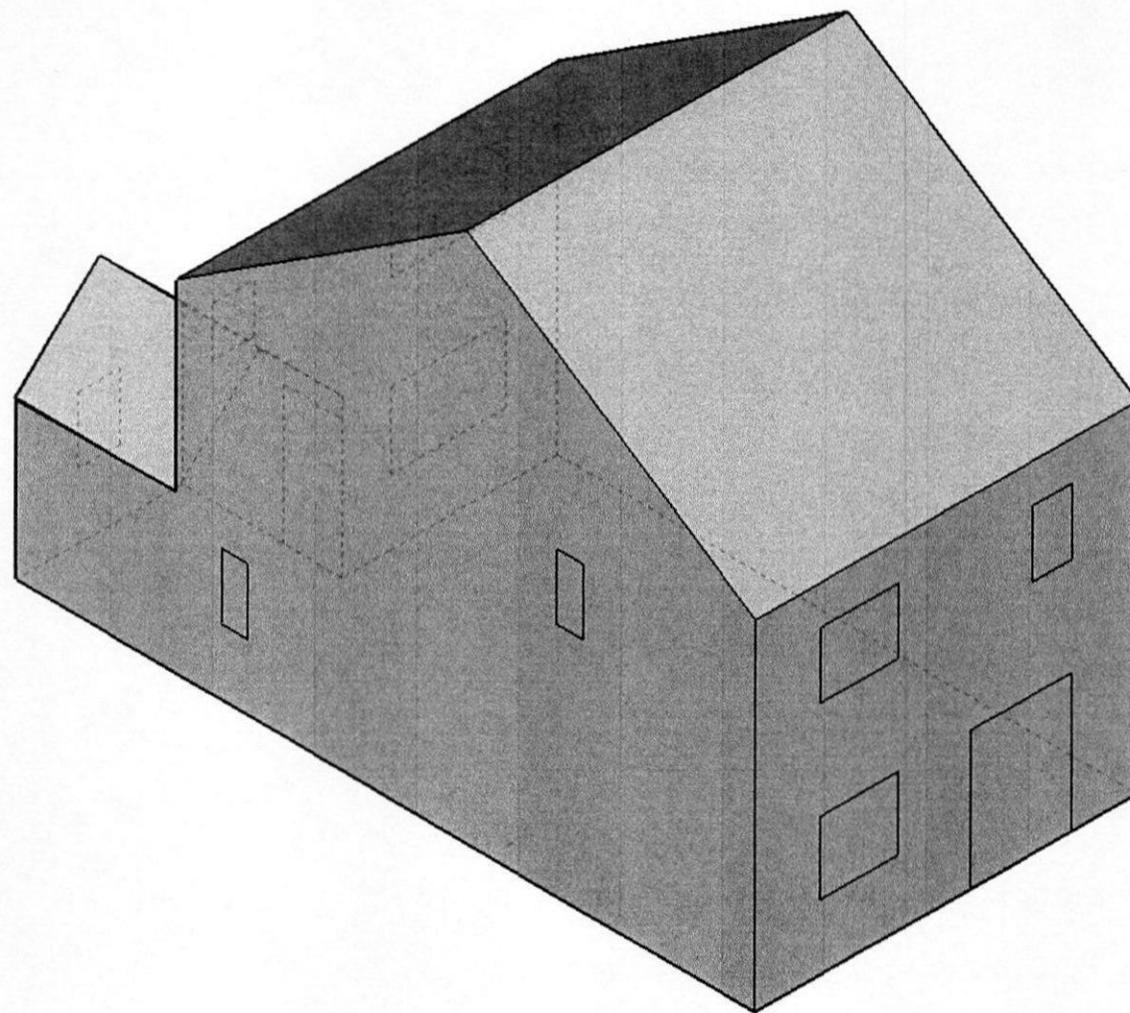

PROPOSED THREE BED DETACHED DWELLING ADJACENT 23 LOWER UNWIN STREET, PENISTONE, SHEFFIELD, S36

SCALE 1:50


SOUTH ELEVATION

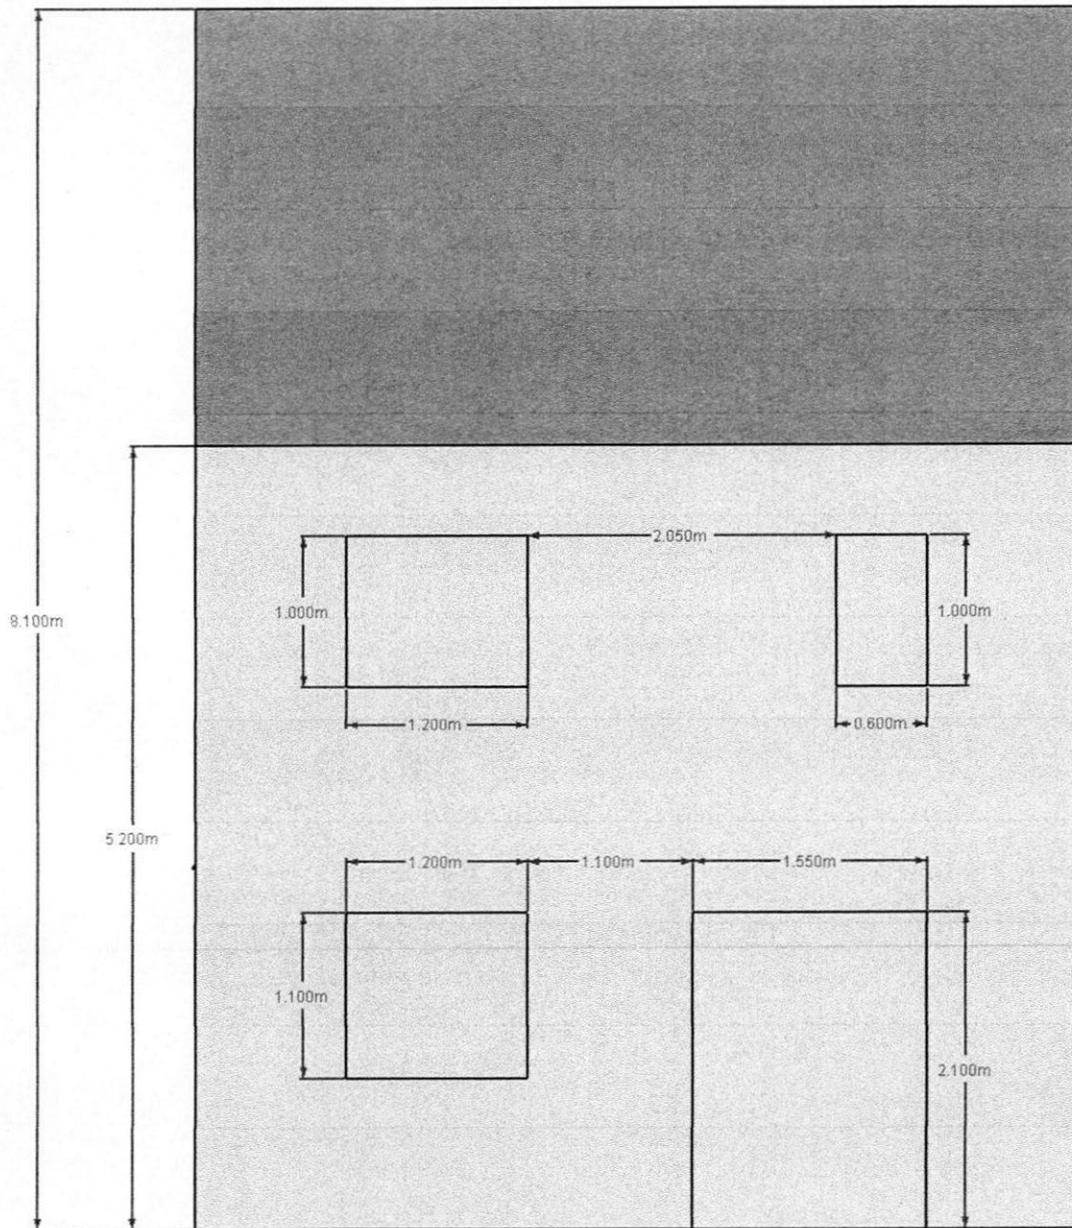

PROPOSED THREE BED DETACHED DWELLING ADJACENT 23 LOWER UNWIN STREET, PENISTONE, SHEFFIELD, S36

SCALE 1:50


NORTH ELEVATION

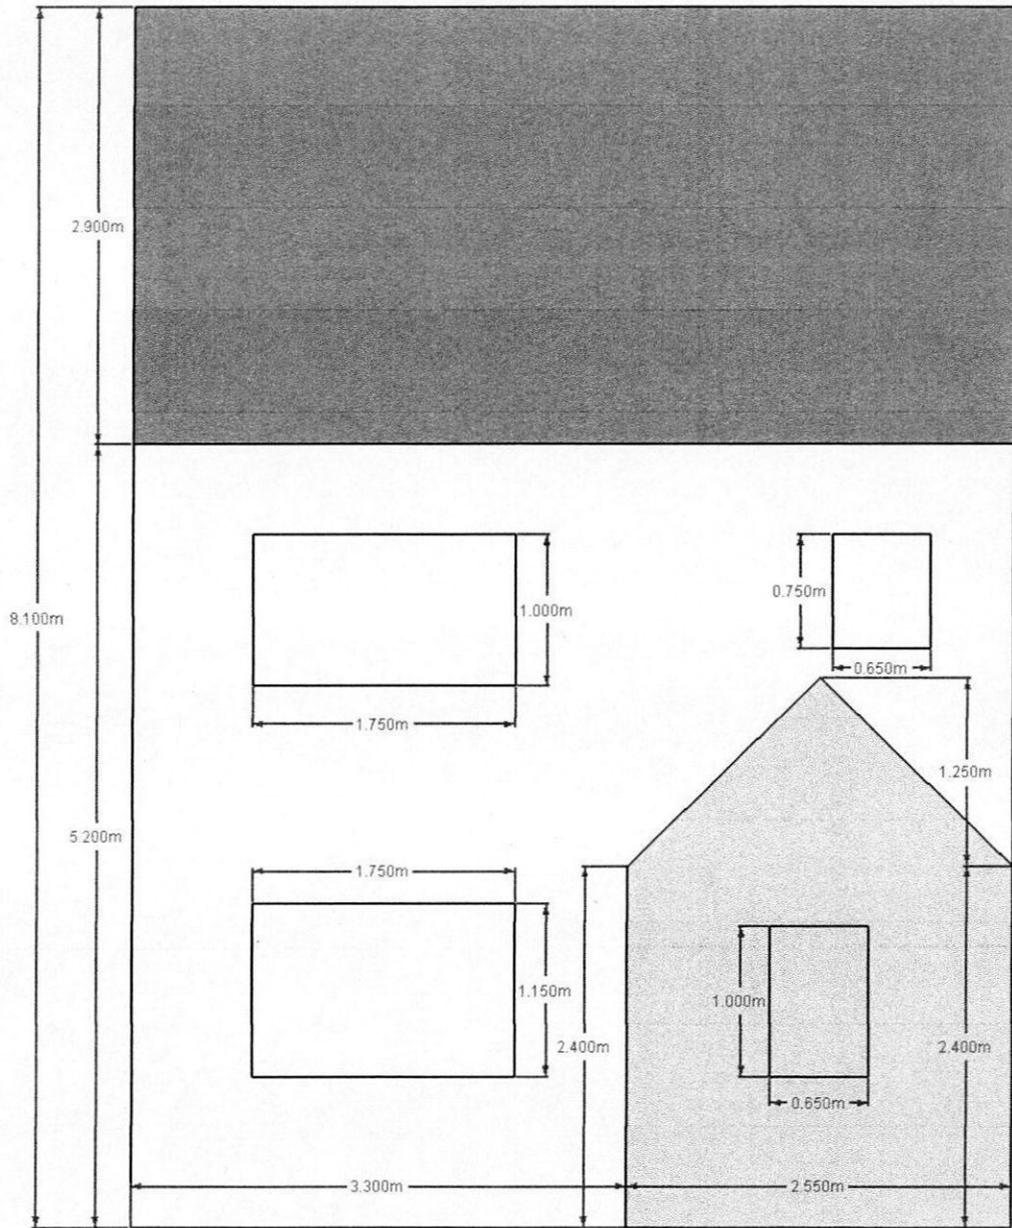

PROPOSED THREE BED DETACHED DWELLING ADJACENT 23 LOWER UNWIN STREET, PENISTONE, SHEFFIELD, S36

SCALE 1:50


WEST ELEVATION

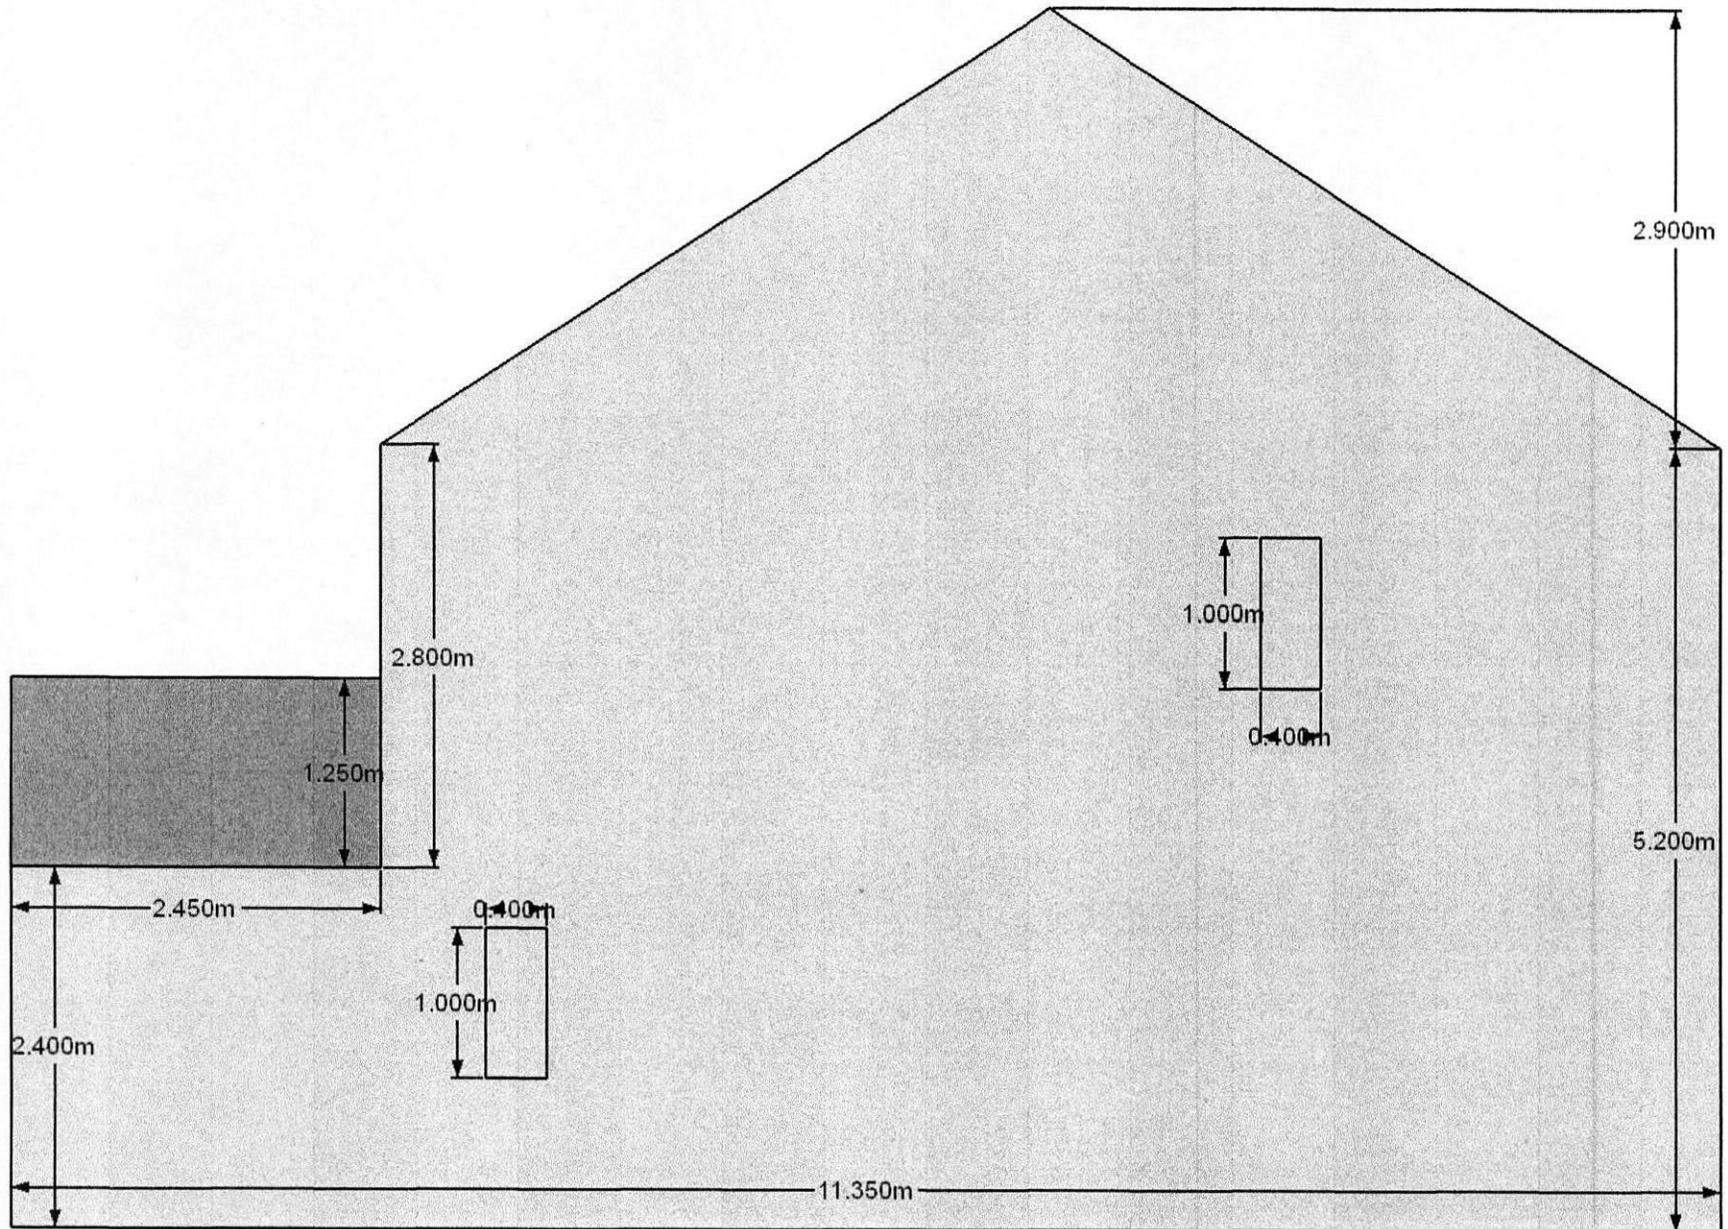

PROPOSED THREE BED DETACHED DWELLING ADJACENT 23 LOWER UNWIN STREET, PENISTONE, SHEFFIELD, S36


SCALE 1:50

EAST ELEVATION

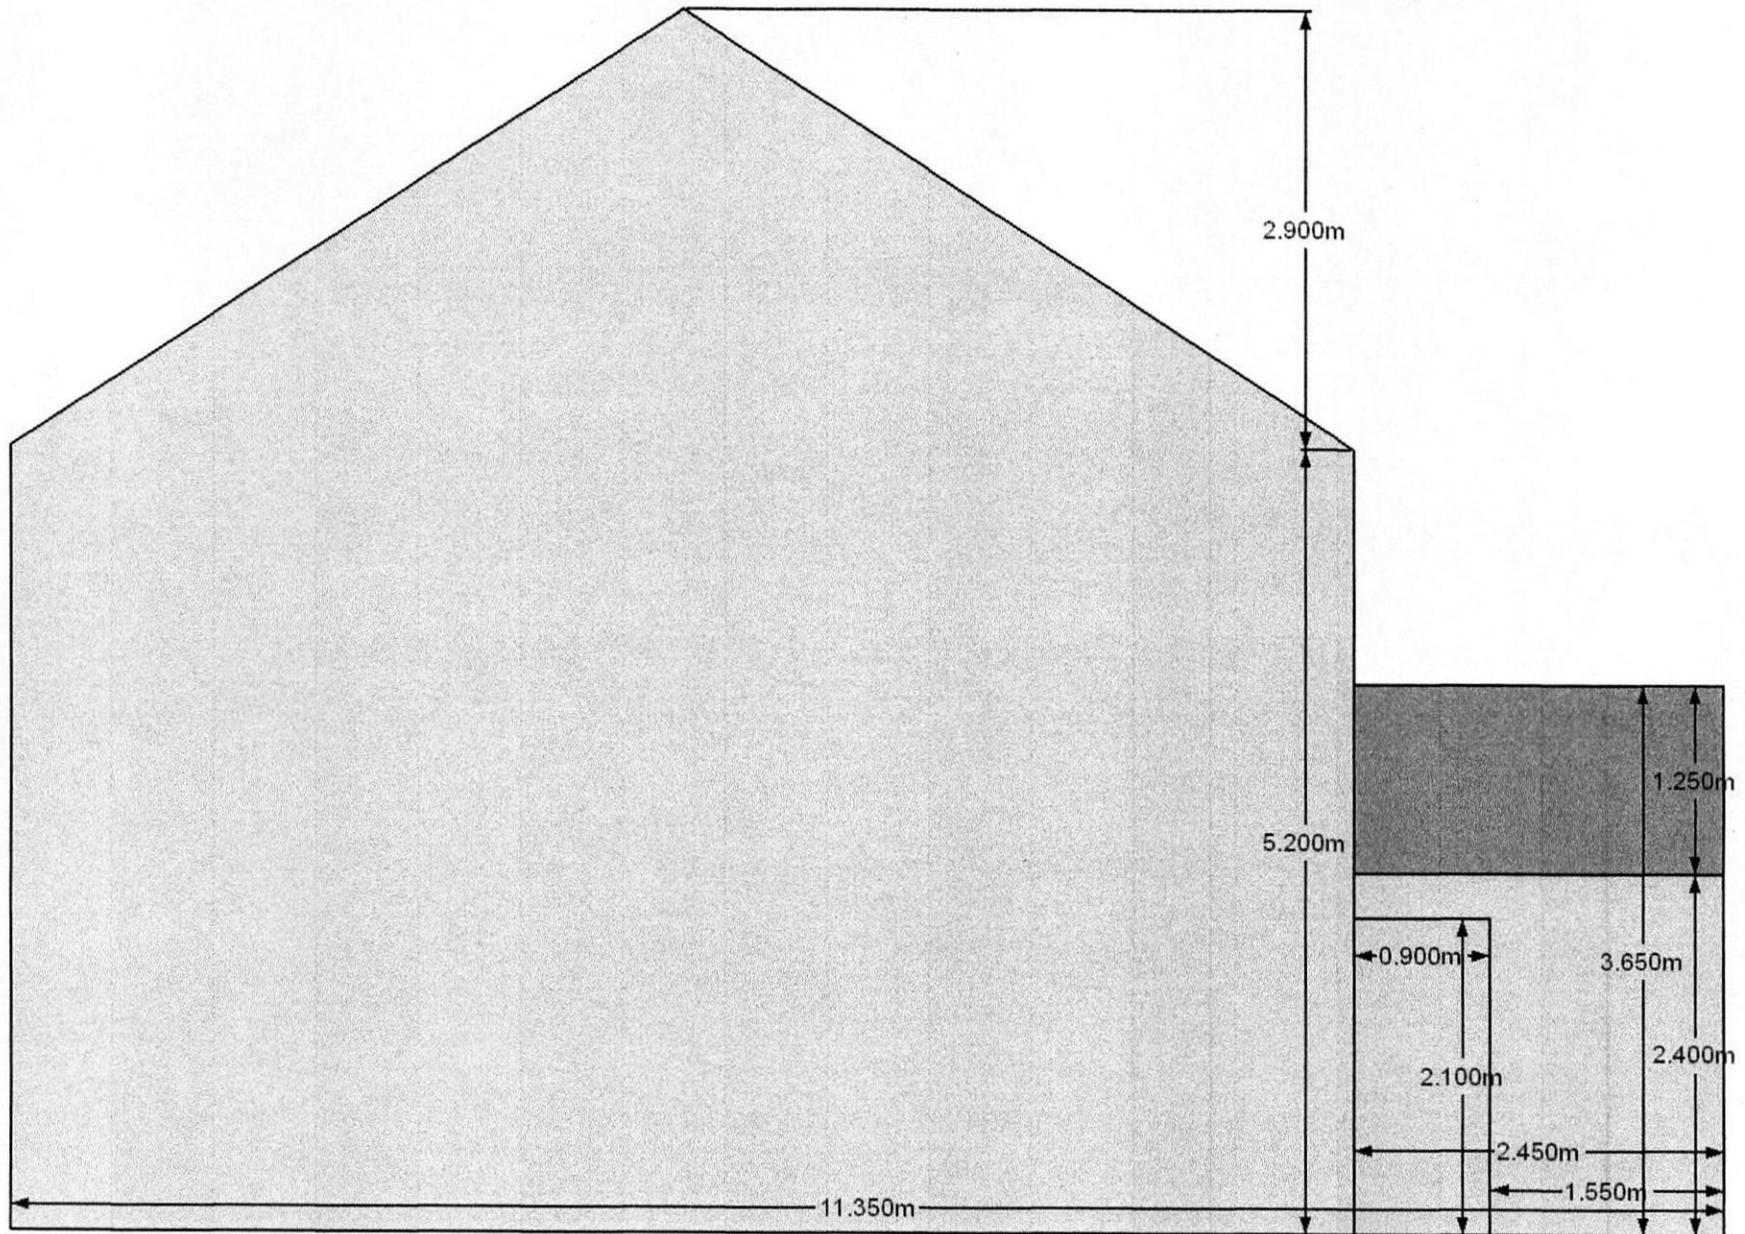

PROPOSED THREE BED DETACHED DWELLING ADJACENT 23 LOWER UNWIN STREET, PENISTONE, SHEFFIELD, S36


3D IMPRESSION

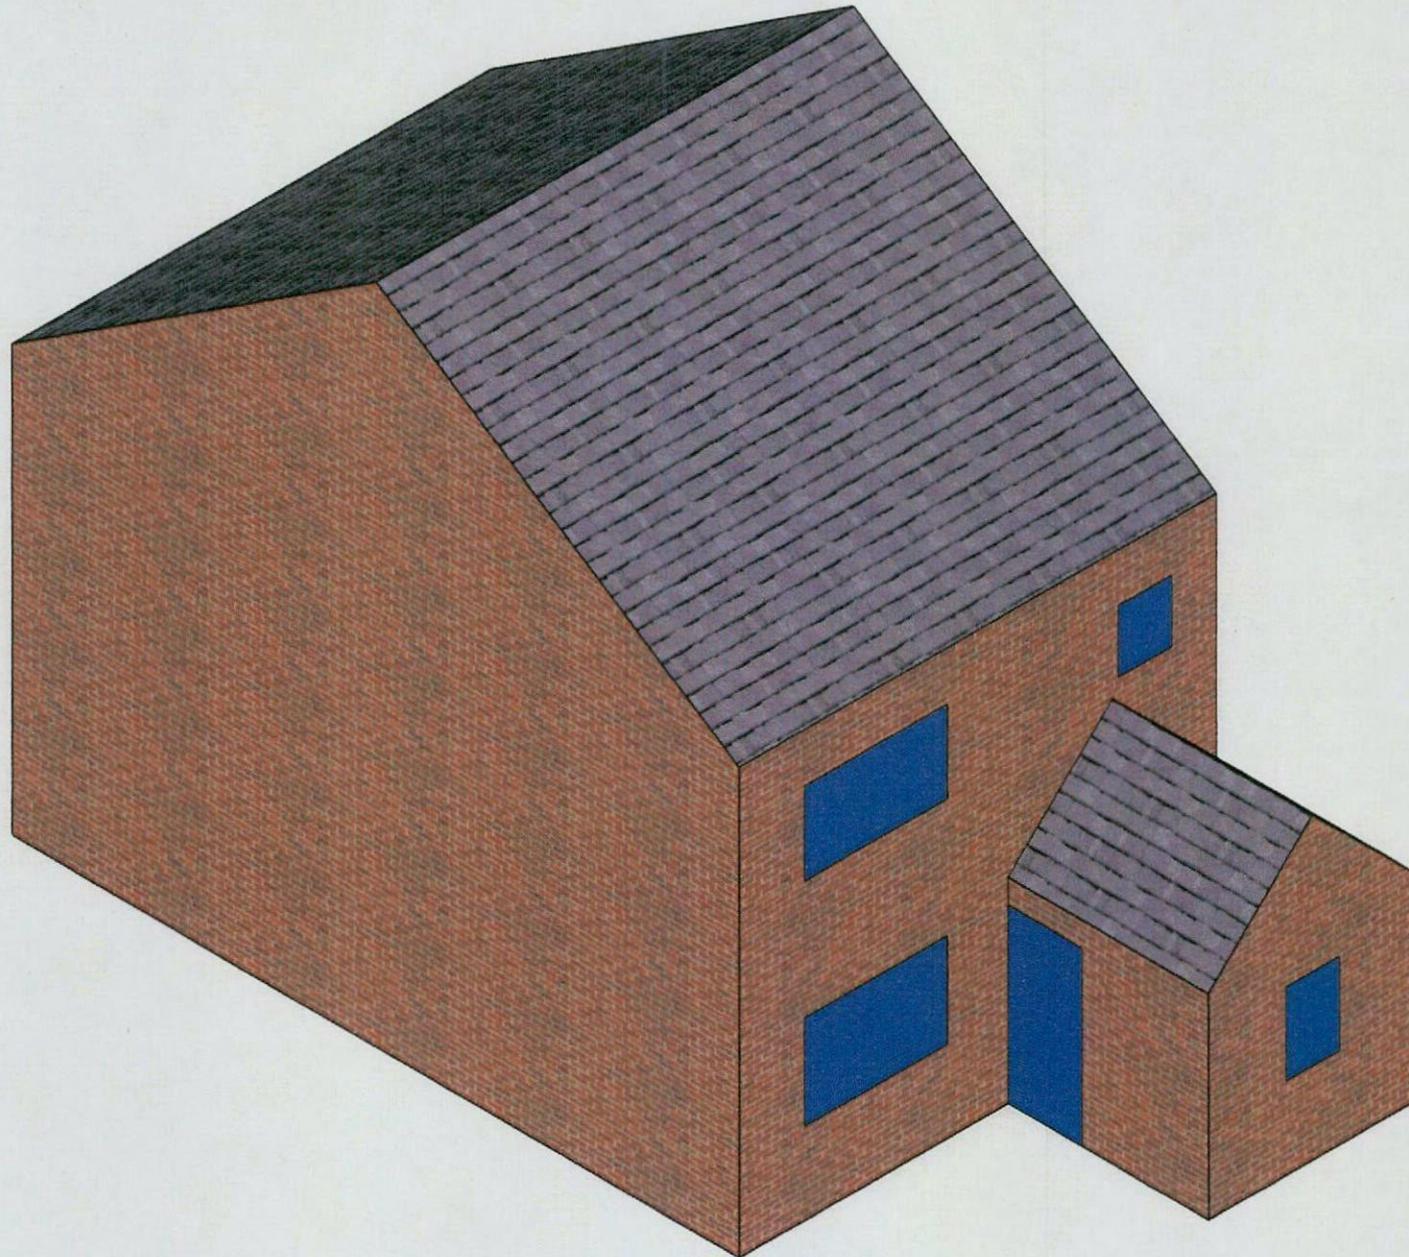

PROPOSED THREE BED DETACHED DWELLING ADJACENT 23 LOWER UNWIN STREET, PENISTONE, SHEFFIELD, S36

SCALE 1:200

SITE LAYOUT

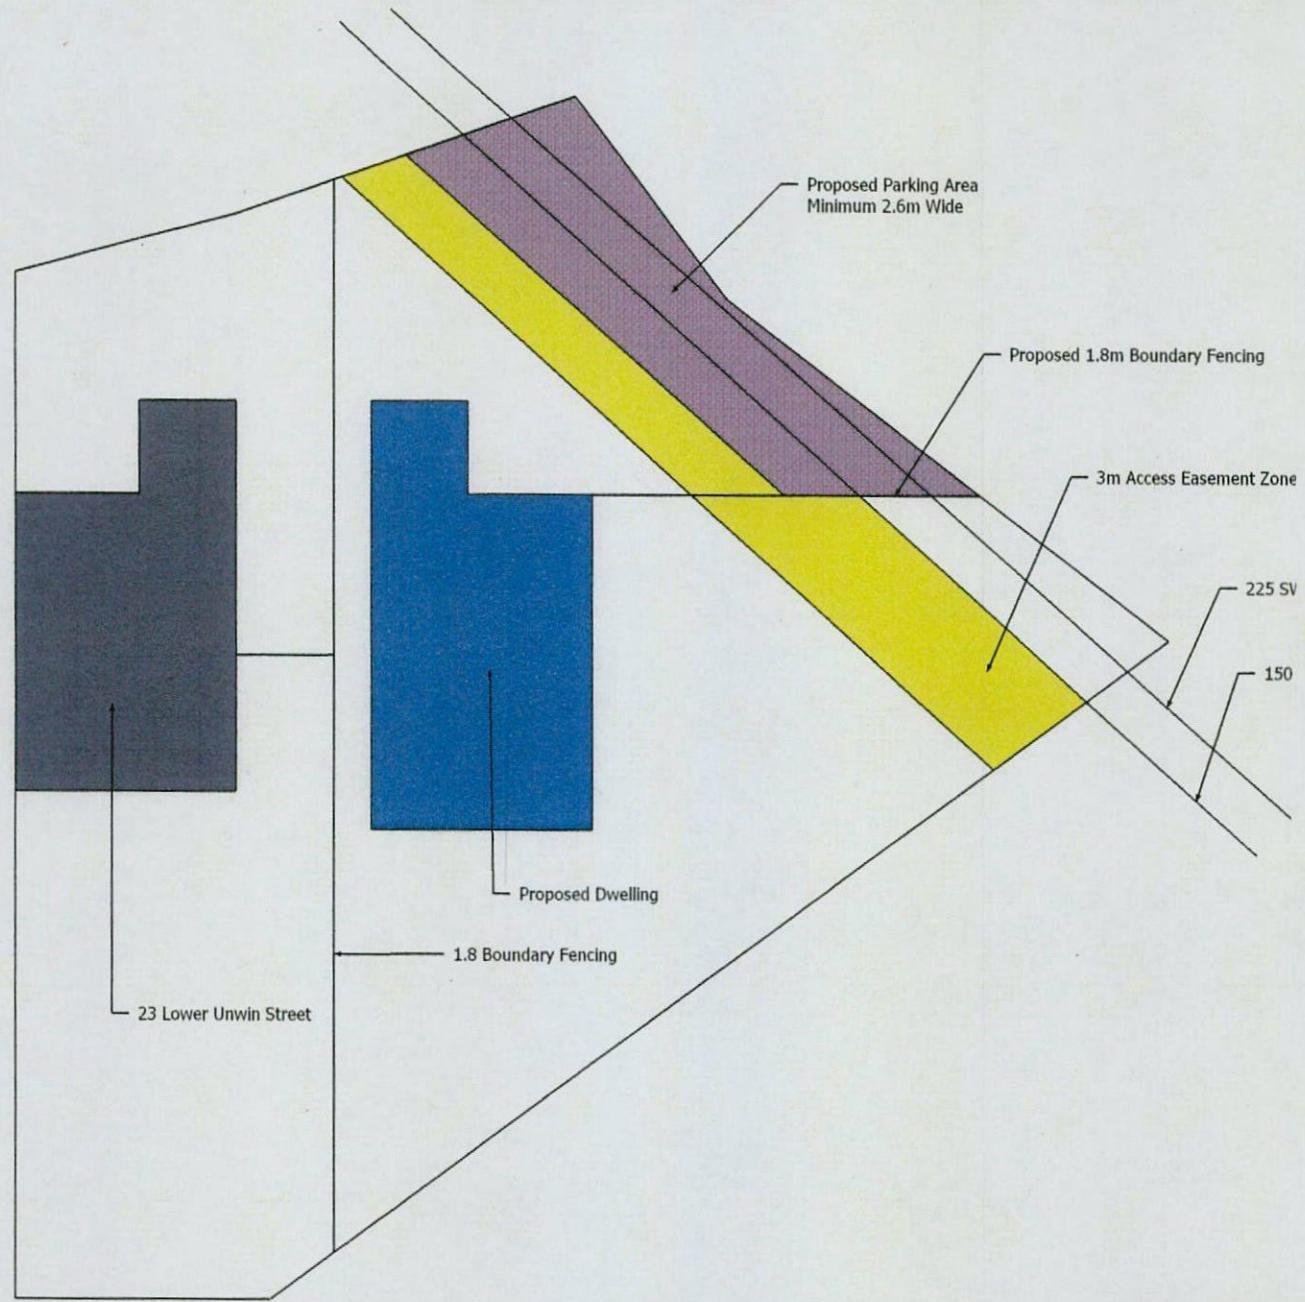

PROPOSED THREE BED DETACHED DWELLING ADJACENT 23 LOWER UNWIN STREET, PENISTONE, SHEFFIELD, S36