


This drawing is the copyright and remains the property of Charrette Architecture Ltd and must not be reproduced in whole or in part without their written permission.
 Do not scale from this drawing. Refer to printed dimensions only. All dimensions are to be checked by using site measurements and discrepancies reported to the designers.
 This drawing must be read in conjunction with all other Consultants and Subcontractors drawings, together with any written specifications and relevant contract documents.

North
Elevation as
Proposed
Scale 1 : 100

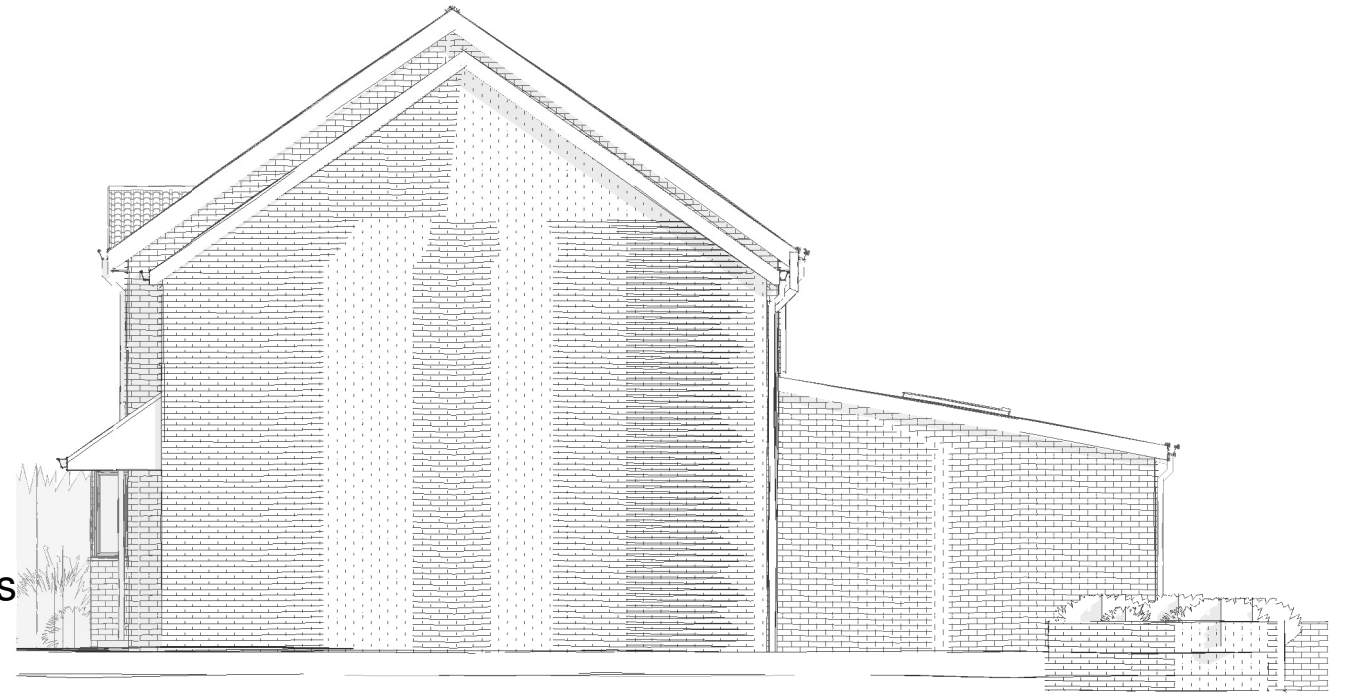



East
Elevation as
Proposed
Scale 1 : 100



South
Elevation as
Proposed
Scale 1 : 100



West
Elevation as
Proposed
Scale 1 : 100

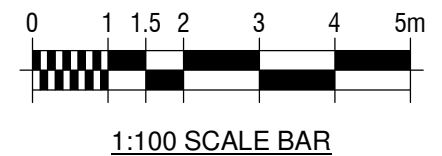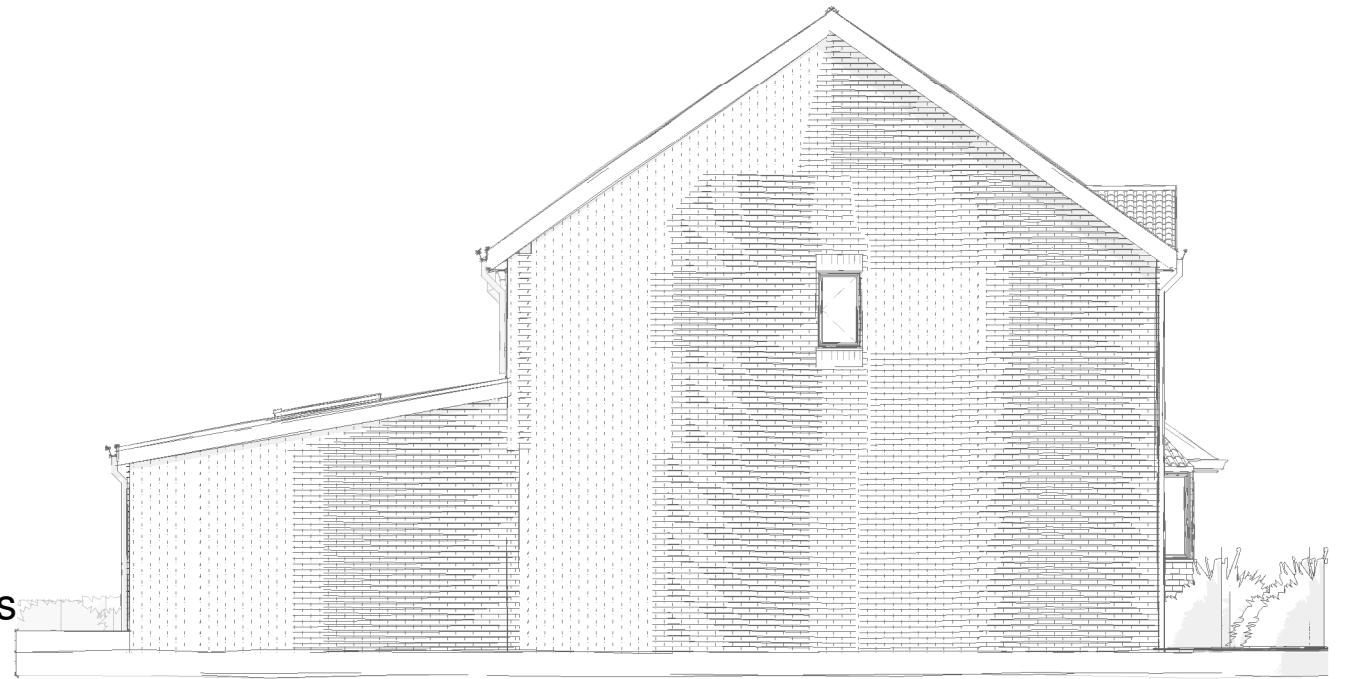

Charrette Architecture Ltd

Charrette Architecture Ltd
 18 Ivy Bank Close, Penistone,
 South Yorkshire, S36 7GT
 Tel: 01226 766354
 Mobile: 07801 816598
 Email: dale@charrettearchitecture.co.uk
 Web: www.charrettearchitecture.co.uk

Project 8 Old Manor Drive, Oxspring,
 S36 8ZY

Client Mr & Mrs McLean

Title Elevations as Proposed

Date 20/07/17 Scale 1 : 100

Sheet Size A3

Drawn DRJ

REV	DESCRIPTION	BY	DATE
Issue Planning			
Project Ref.	103-17	Drawing No.	P06
		Revision	