
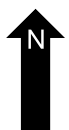
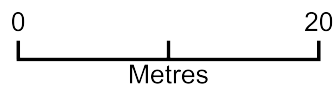


# 84 Vernon Way

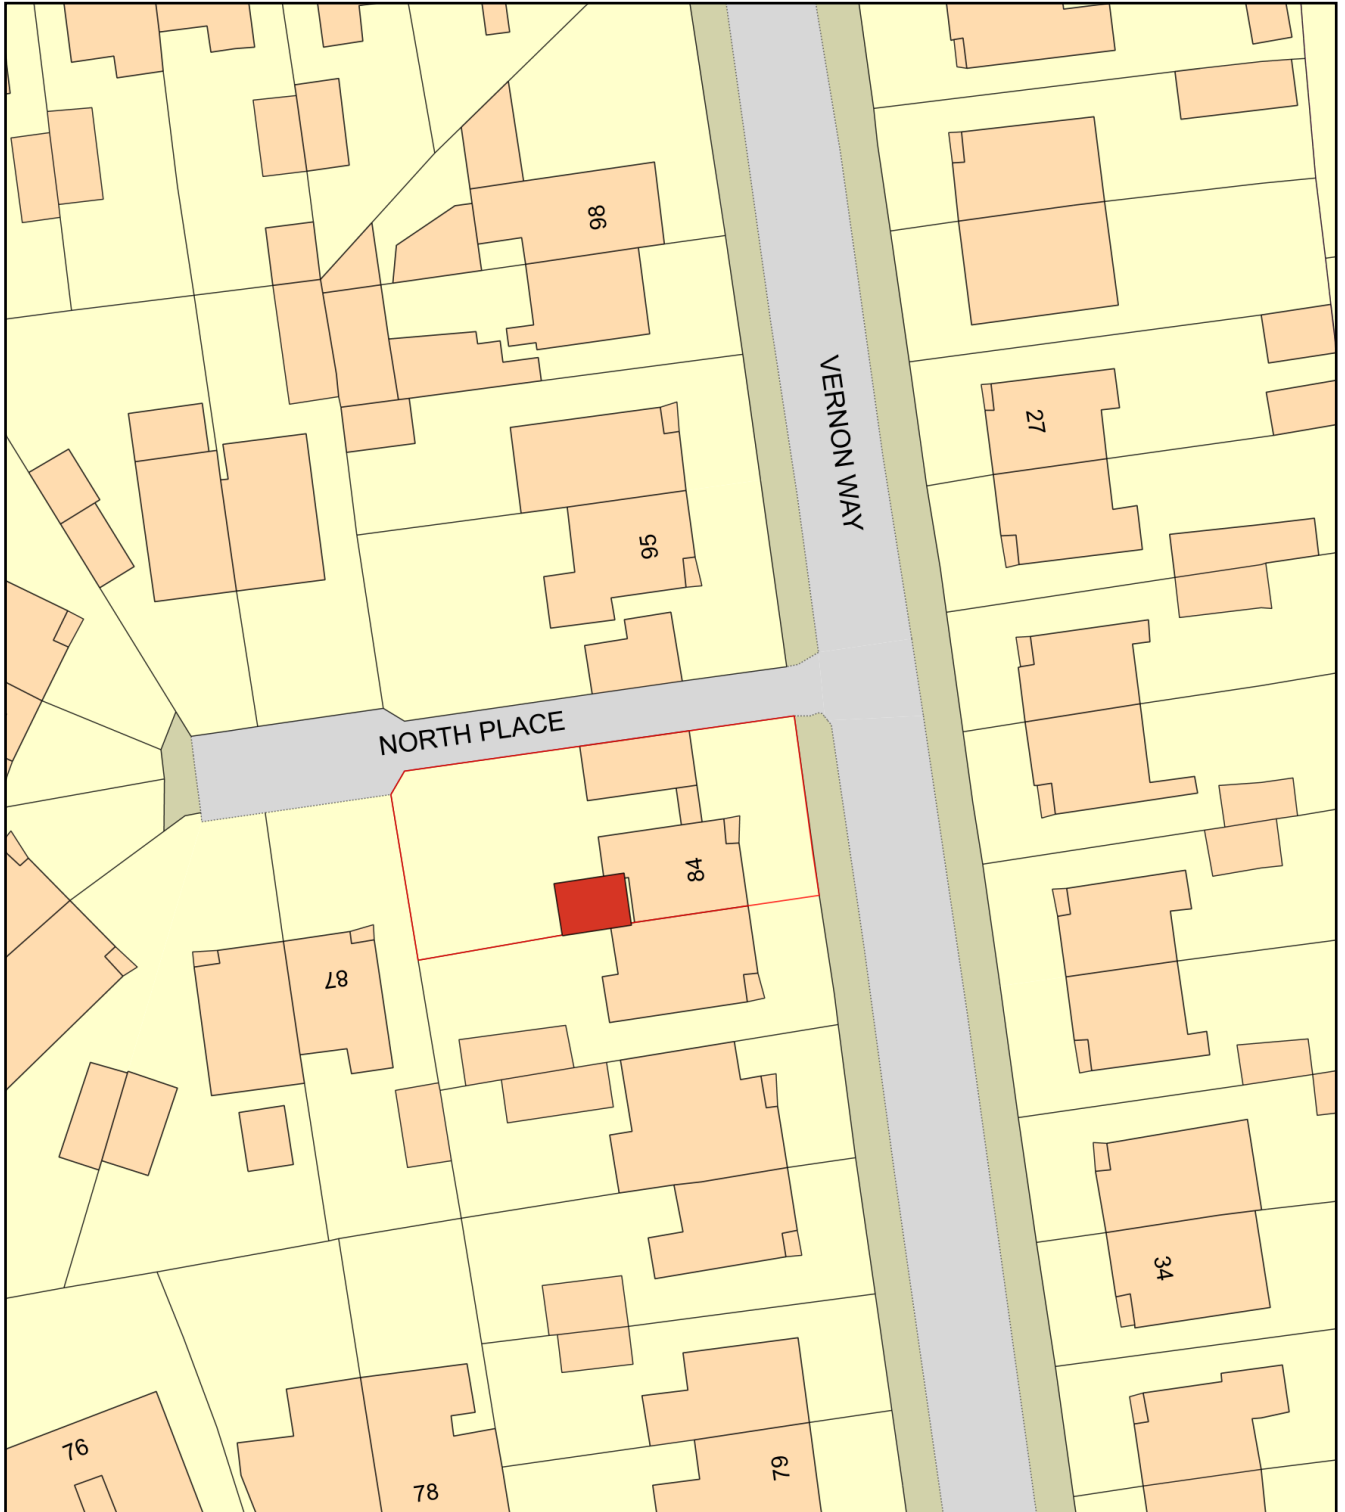

Plan Produced for: David Clark

Date Produced: 14 Mar 2019

Plan Number/Project ID: TQRQM19073132943063

Scale: 1:500 @ A4