

**DO NOT SCALE**

**NOTES**

**GENERAL NOTES**

a. THE TOPOGRAPHICAL SURVEY IS BASED ON INFORMATION PRODUCED BY HAYCOCK & TODD, JOB NO. S9417, FILE S9417-3D BARNSELY WEST.DWG, DATED MAY 2019. THE INFORMATION USED IN PREPARATION OF THIS AND ALL OTHER FORE CONSULTING DESIGNS AND DRAWINGS IS NOT WARRANTED. IT SHALL BE THE RESPONSIBILITY OF THE CONTRACTOR TO VERIFY ALL SURVEY INFORMATION PROVIDED AND REPORT ANY ANOMALIES TO FORE CONSULTING.


**DESIGN NOTES**

- ALL DESIGN AND WORKS TO COMPLY WITH CURRENT VERSION OF THE FOLLOWING DOCUMENTS:
  - DESIGN MANUAL FOR ROADS AND BRIDGES (DMRB);
  - SPECIFICATION FOR HIGHWAY WORKS (SHW);
  - MANUAL FOR STREETS (MFS); AND
  - BARNSELY METROPOLITAN BOROUGH COUNCIL (BMBC) DESIGN GUIDE AND SPECIFICATION.
- FOOTPATH GRADIENT AT TACTILE PAVING TO BE A MAXIMUM OF 1:12.
- EXISTING FENCES, VERGES/SHUBBERY, FOOTWAY, AND OTHER PHYSICAL FEATURES TO BE REMOVED WITHIN THE AREA OF WORKS.
- ALL KERBS TO BE HB2, EXCEPT DROPPED KERBS AT PEDESTRIAN CROSSING.
- ALL IRONWORK WITHIN EXTENT OF WORKS TO BE LOWERED / RAISED AS REQUIRED.
- ALL PROPOSED ROAD MARKINGS TO BE IN ACCORDANCE WITH THE FOLLOWING:
  - TRAFFIC SIGNS REGULATIONS AND GENERAL DIRECTIONS (TSRGD); AND
  - TRAFFIC SIGNS MANUALS CHAPTER 5 - ROAD MARKINGS.
- PROPOSED LINK ROAD DESIGN SPEED: 30mph
- CHANGES TO EXISTING DRAINAGE SYSTEM (BY OTHERS) TO BE AGREED WITH BMBC.
- CHANNEL BLOCKS (C) TO BE INSTALLED ALONG ALL THE NEW KERBS.
- FOR KERB STANDARD DETAILS REFER TO DRAWING NO. 3062-SD-003.
- KERB FACE OF DROPPED CROSSINGS:
  - CYCLISTS CROSSING 0mm
- EARTHWORKS SLOPES TO BE MAXIMUM 1:3.

**KEY**

**PRECAST CONCRETE KERBS**

- HB 125x255mm HALF BATTERED KERB 125mm UPSTAND
- DKO 125x150mm DROPPED KERB 0mm UPSTAND; SEE NOTE 11
- TKR/TKL 125x255mm TRANSITION KERB HB TO DK (RIGHT/LEFT)
- EF 50x150mm EDGING
- Q R=455mm HALF BATTERED QUADRANT
- 150x150mm CHANNEL BLOCK (SEE NOTE 9)

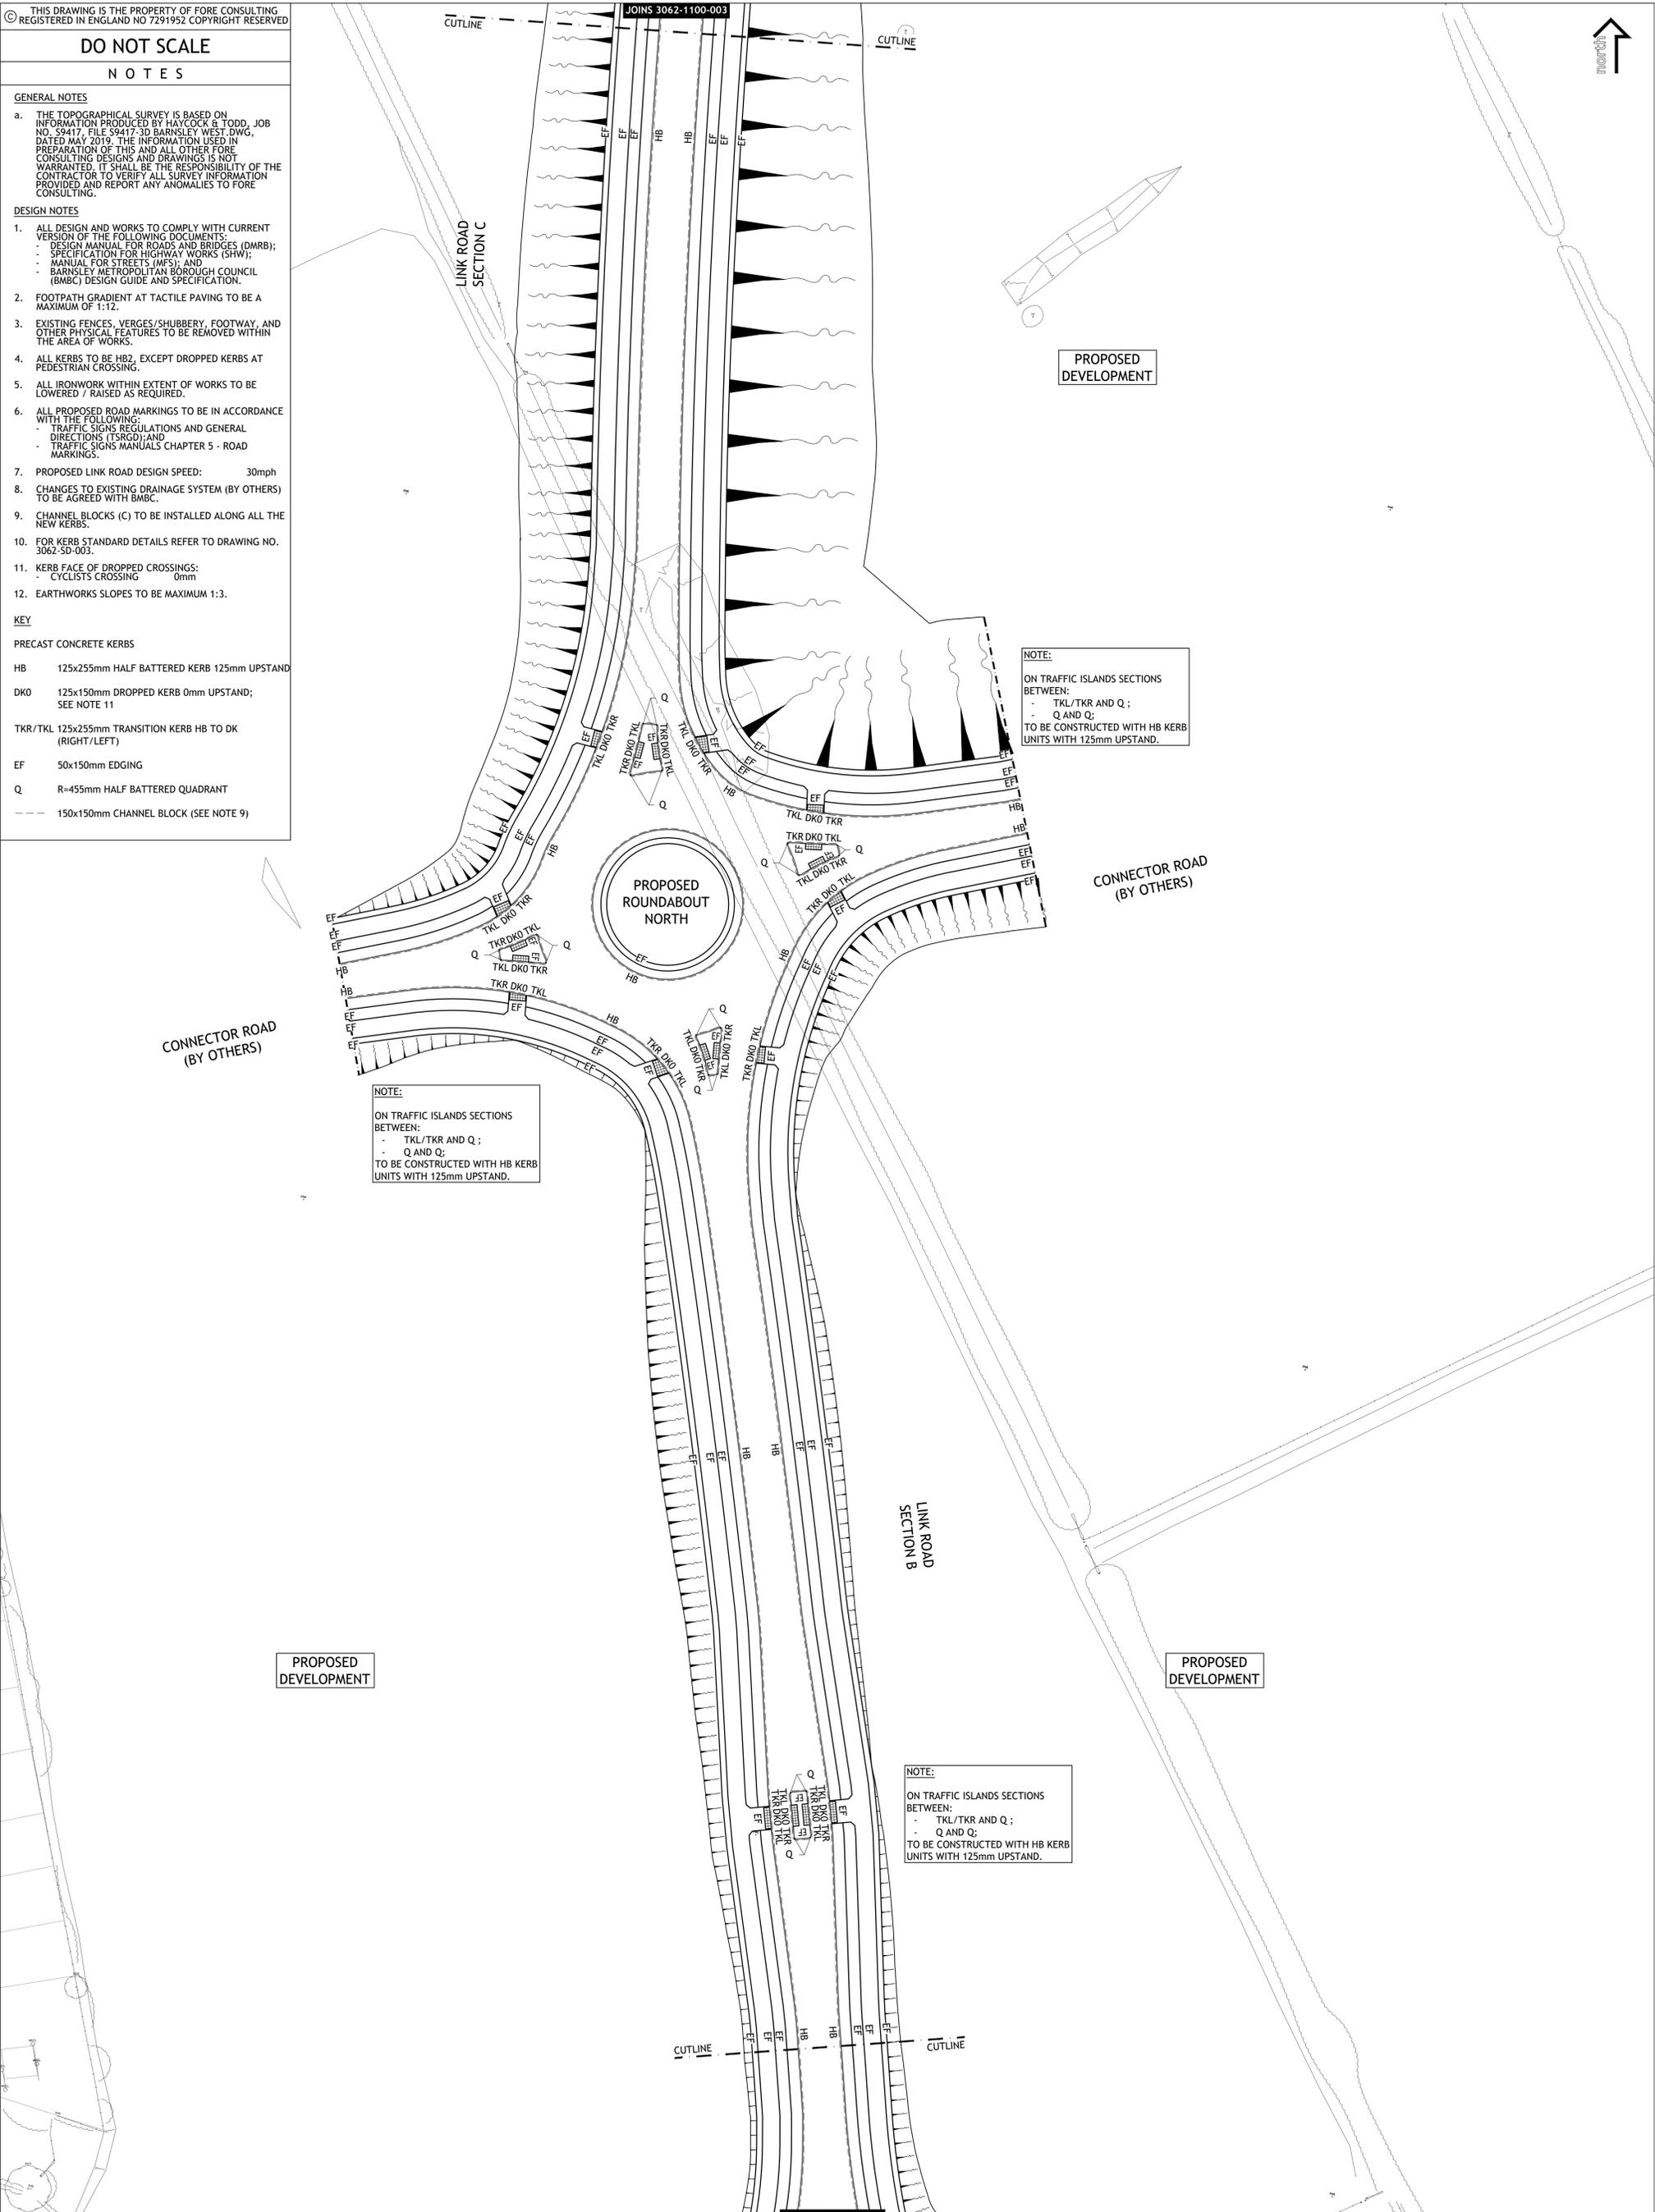

PROPOSED DEVELOPMENT

NOTE:  
ON TRAFFIC ISLANDS SECTIONS BETWEEN:  
- TKL/TKR AND Q;  
- Q AND Q;  
TO BE CONSTRUCTED WITH HB KERB UNITS WITH 125mm UPSTAND.

NOTE:  
ON TRAFFIC ISLANDS SECTIONS BETWEEN:  
- TKL/TKR AND Q;  
- Q AND Q;  
TO BE CONSTRUCTED WITH HB KERB UNITS WITH 125mm UPSTAND.

NOTE:  
ON TRAFFIC ISLANDS SECTIONS BETWEEN:  
- TKL/TKR AND Q;  
- Q AND Q;  
TO BE CONSTRUCTED WITH HB KERB UNITS WITH 125mm UPSTAND.

PROPOSED DEVELOPMENT

PROPOSED DEVELOPMENT

REV	DESCRIPTION	DATE	BY

Client: STRATA STERLING BARNSELY WEST LTD

Project: BARNSELY WEST LINK ROAD

Drawing Title: KERBING LAYOUT SHEET 2 OF 3

PRELIMINARY

Fore Consulting Limited  
1st Floor, 15 St Paul's Street  
Leeds  
LS1 2JG  
0113 2460204  
enquiries@foreconsulting.co.uk  
www.foreconsulting.co.uk

Drawn by	Checked by	Issue Date	Scale	Format
ML	PI	20.11.2023	1:500	A1
Job Number	Drawing Number	Revision		
3062	1100-P-002	-		