




front elevation

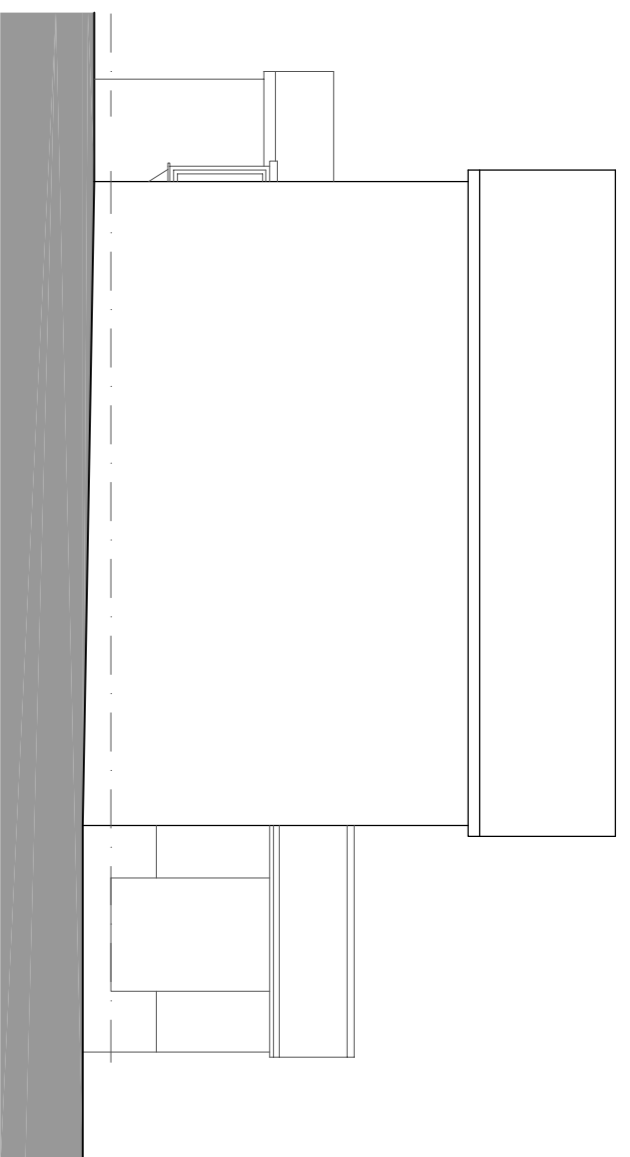

side elevation

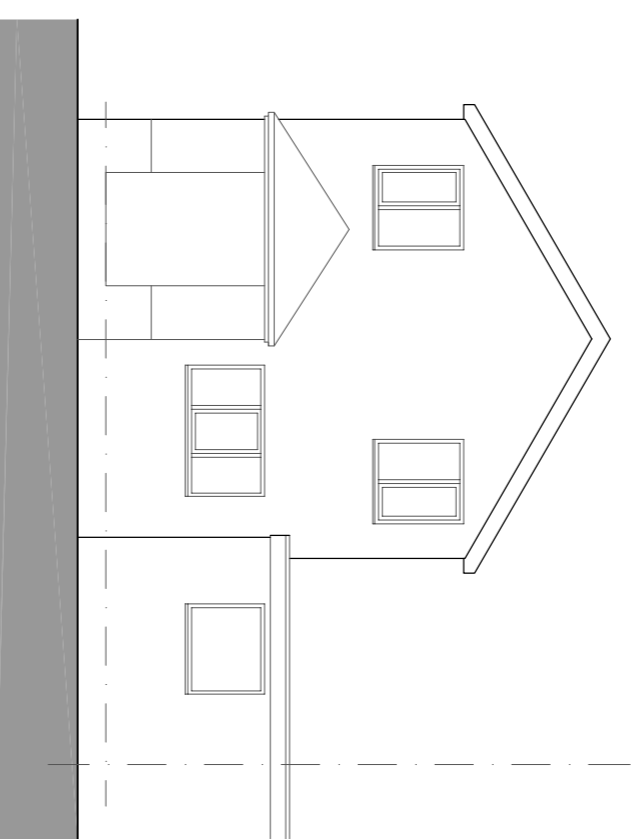


rear elevation

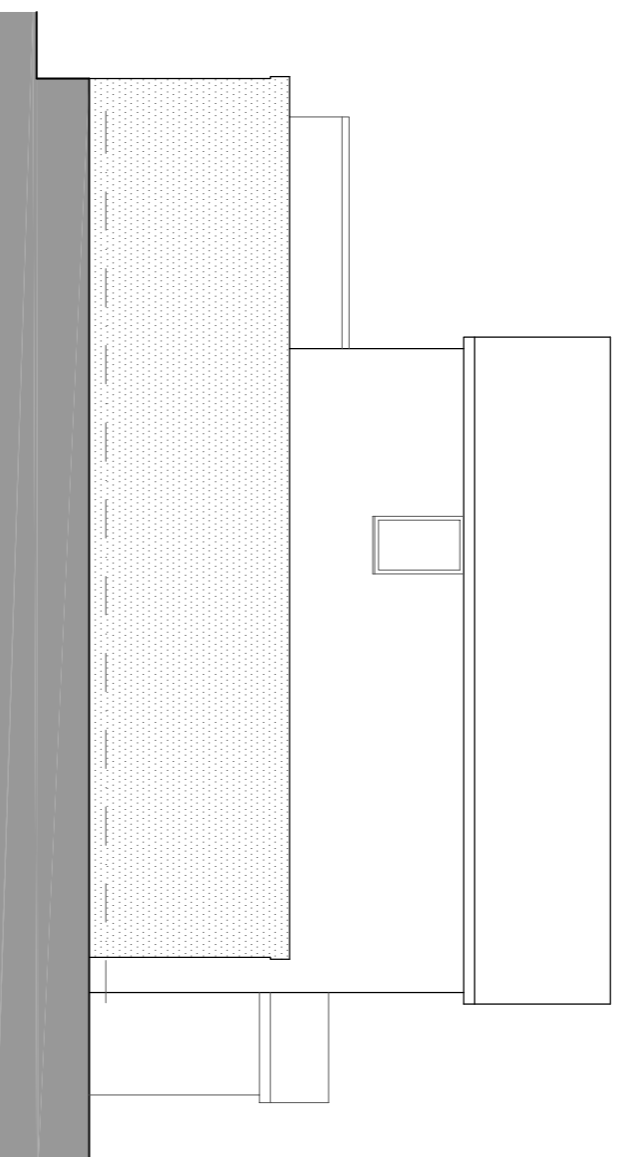


side elevation




location plan
1:1250

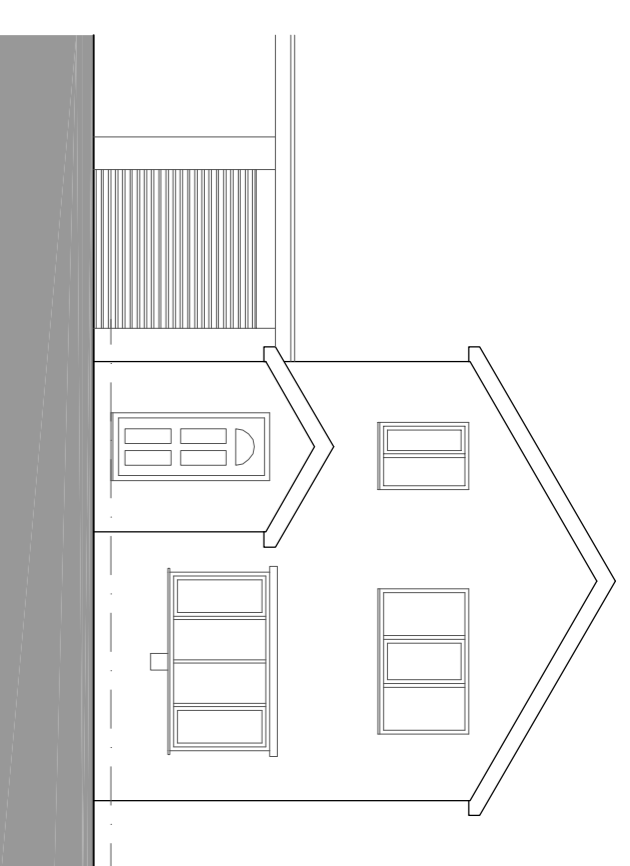


front elevation

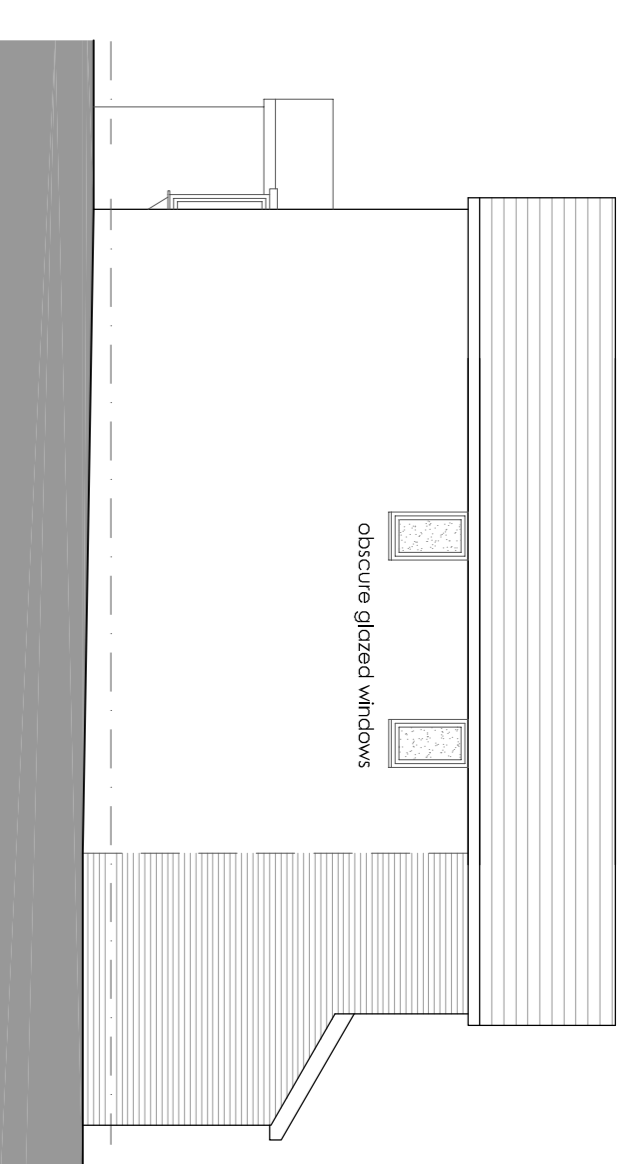


side elevation

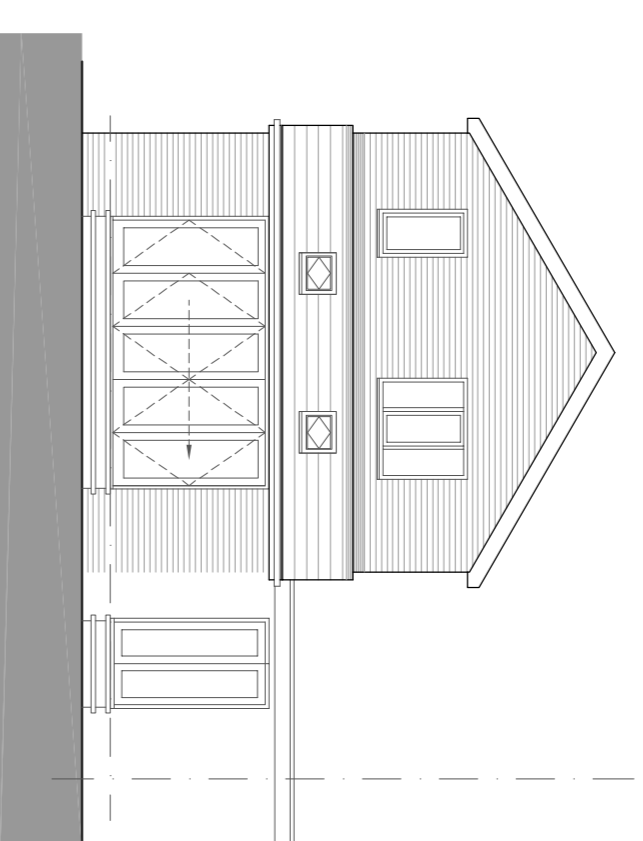


rear elevation

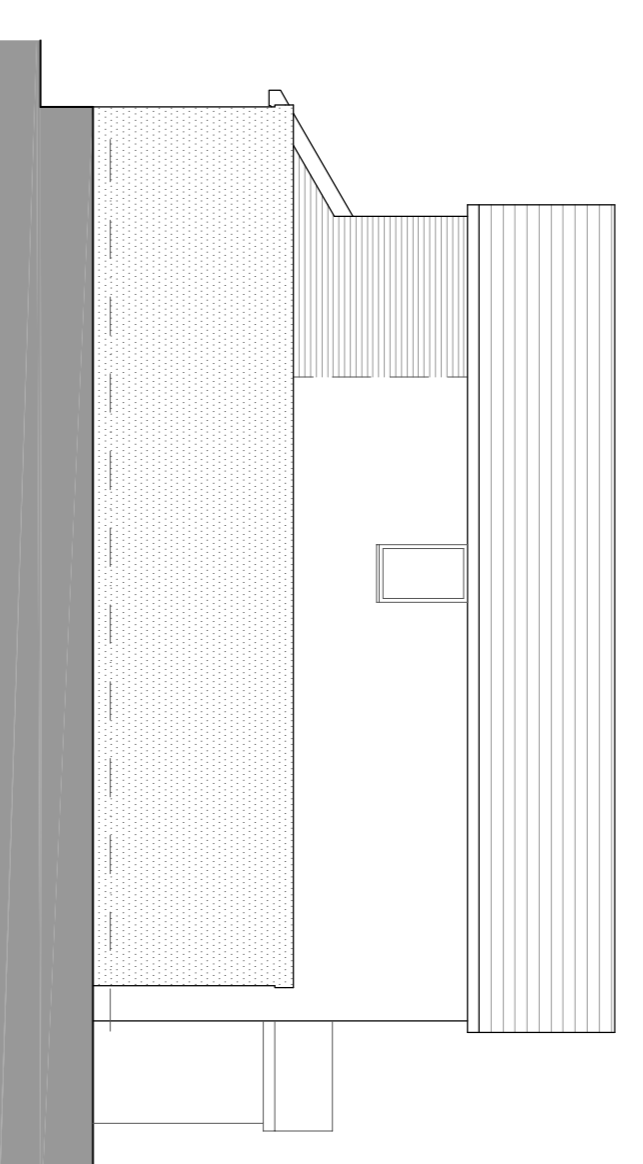


side elevation

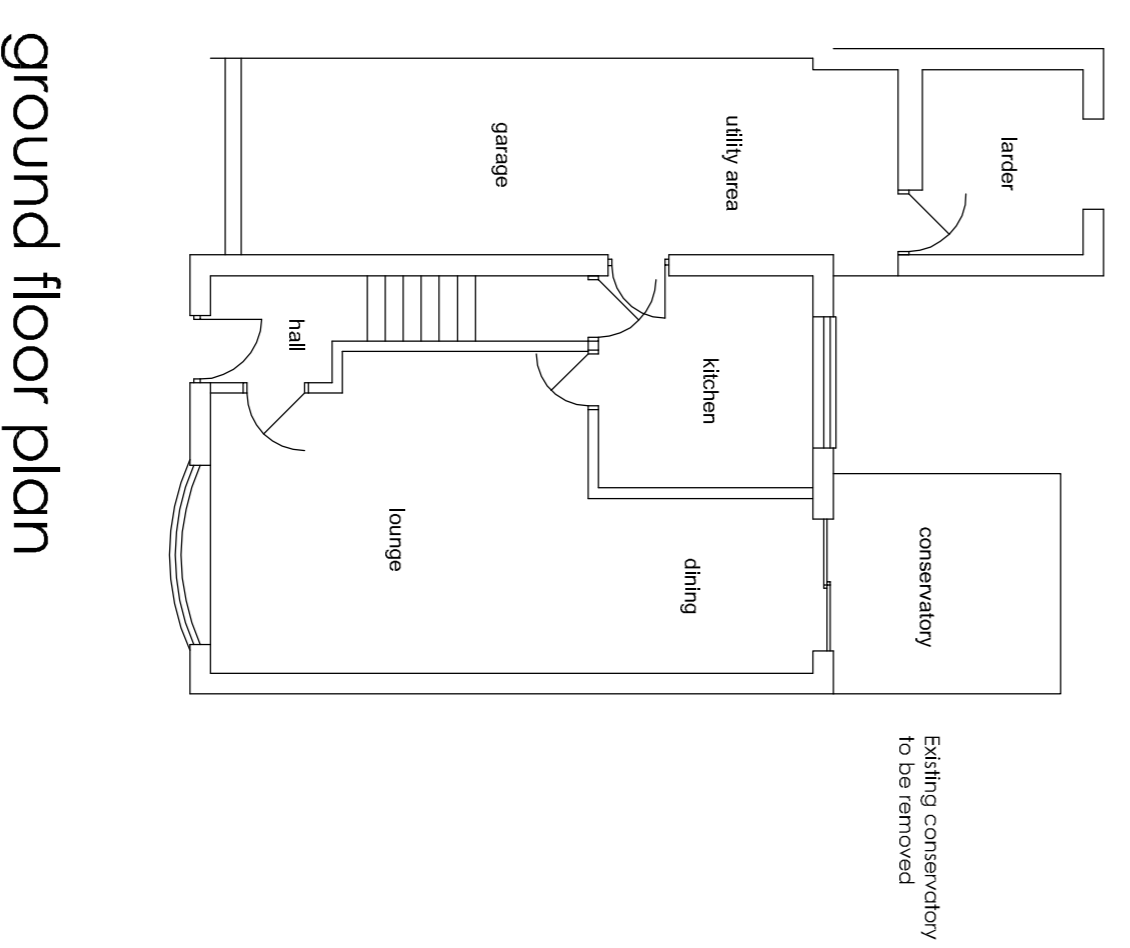


ground floor plan

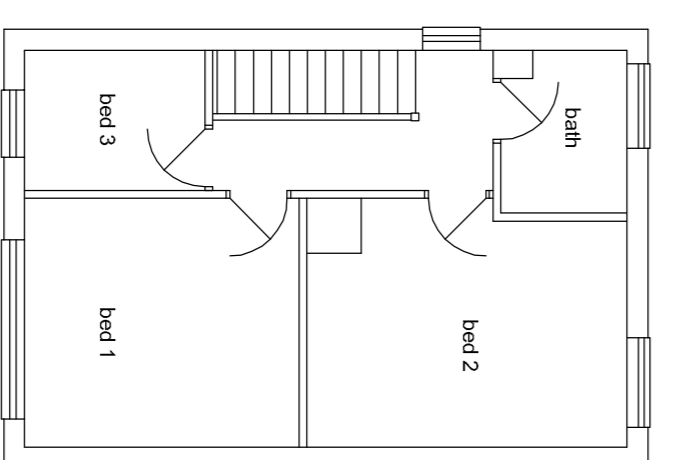

first floor plan

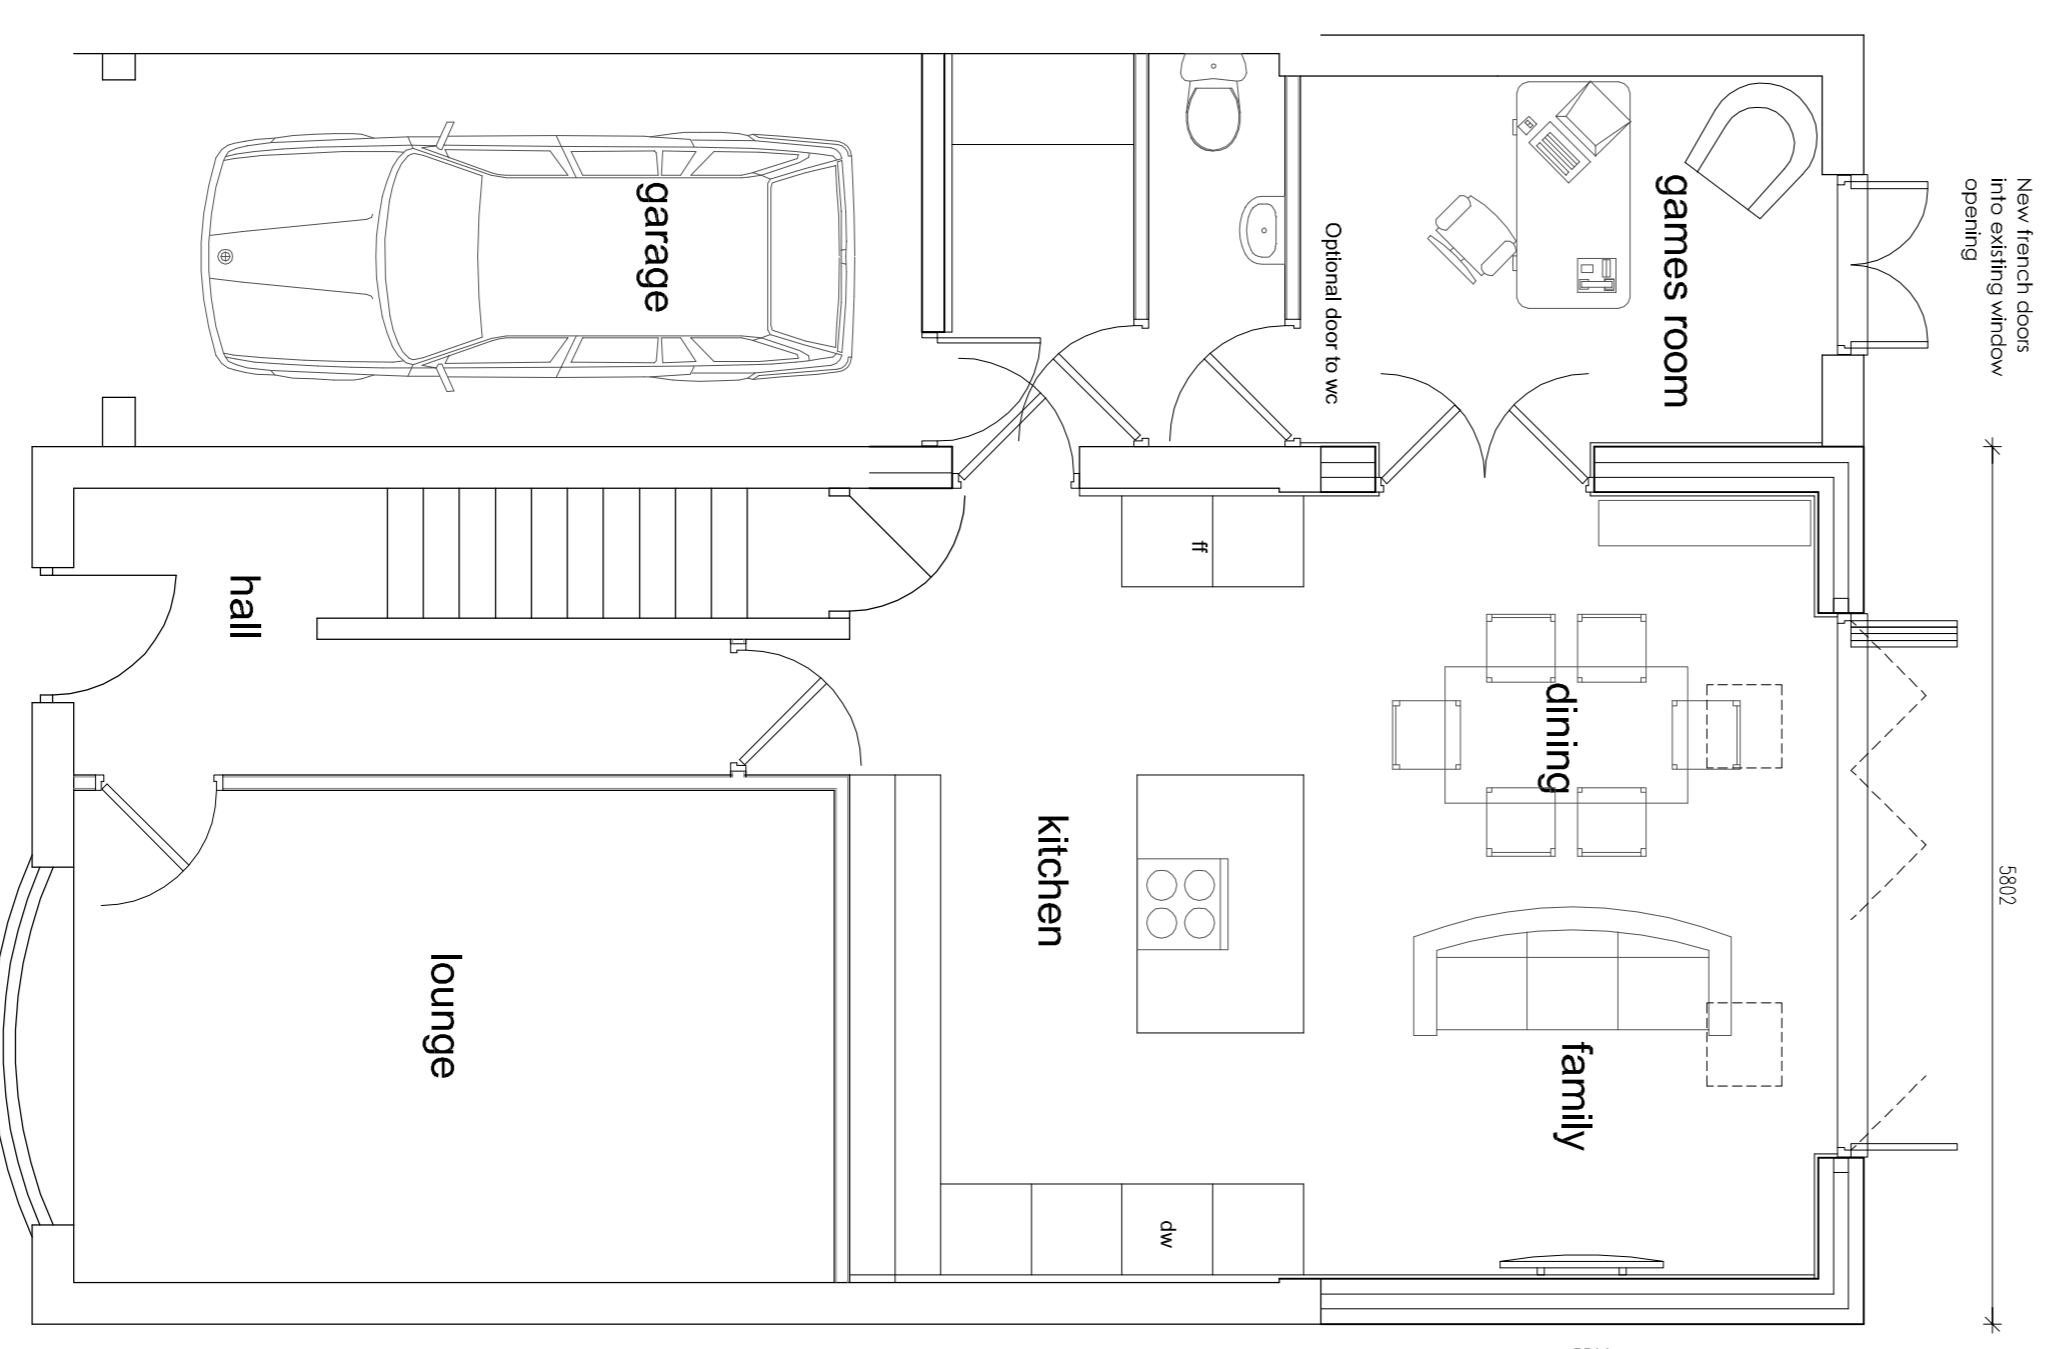

ground floor plan

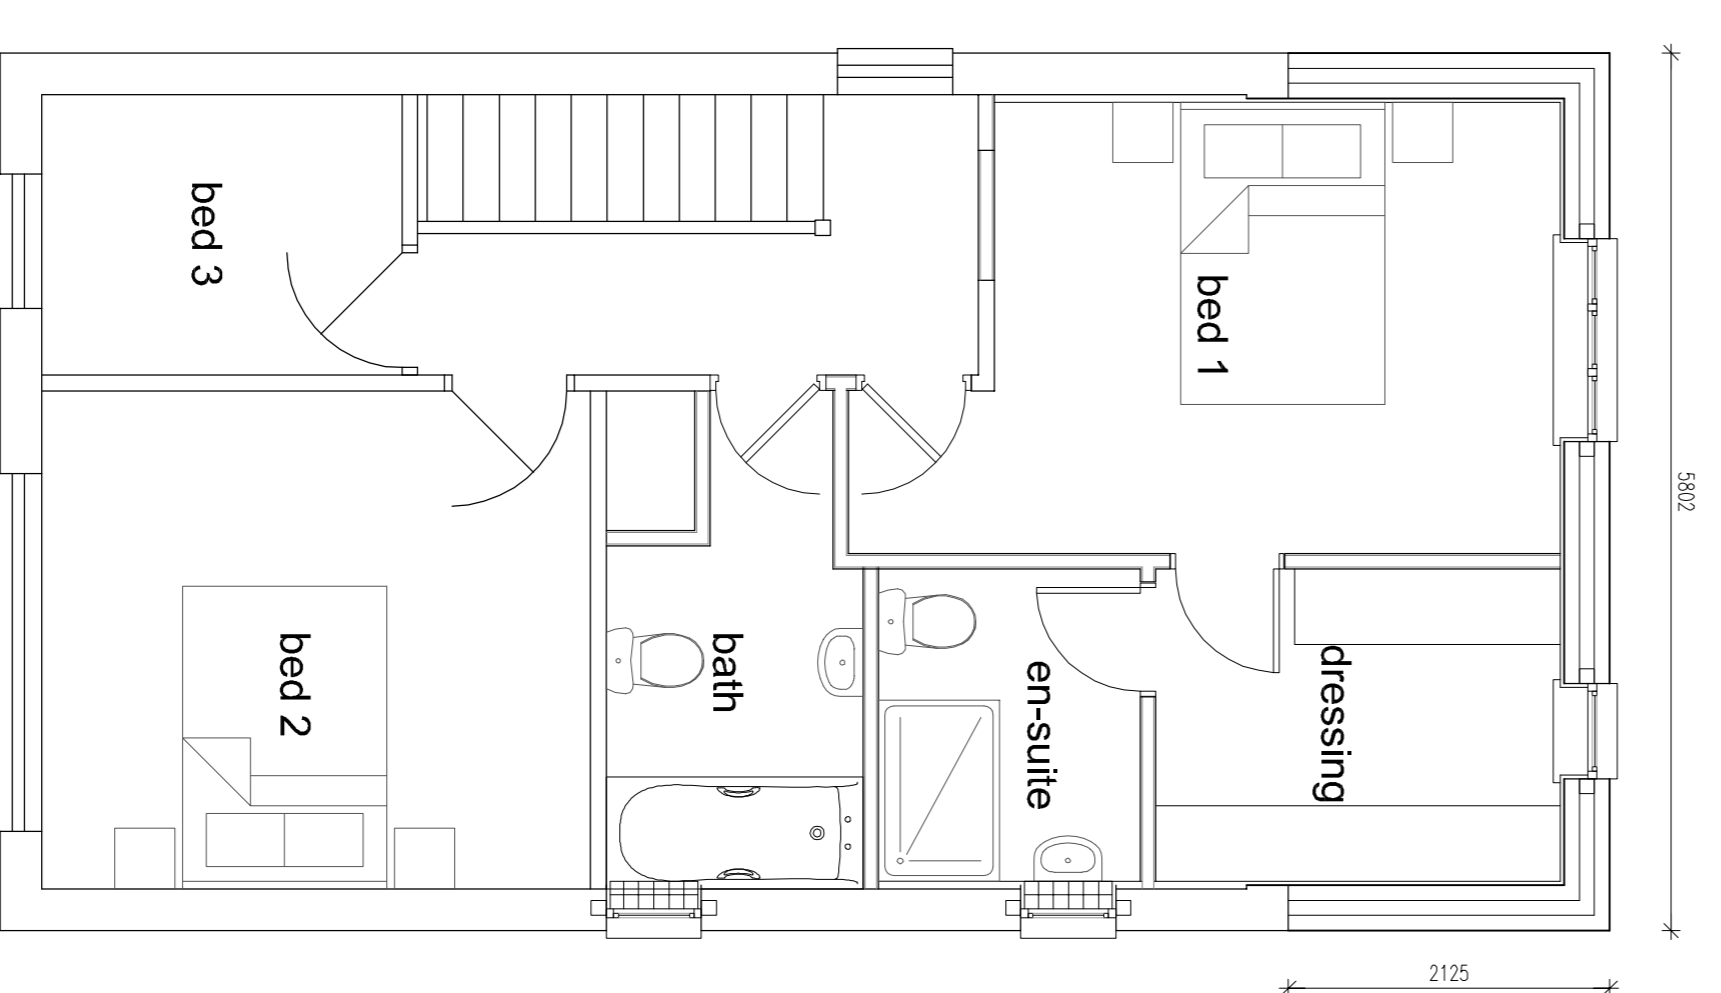

first floor plan

e x i s t i n g

p r o p o s e d