


PROPOSED ELEVATION 03

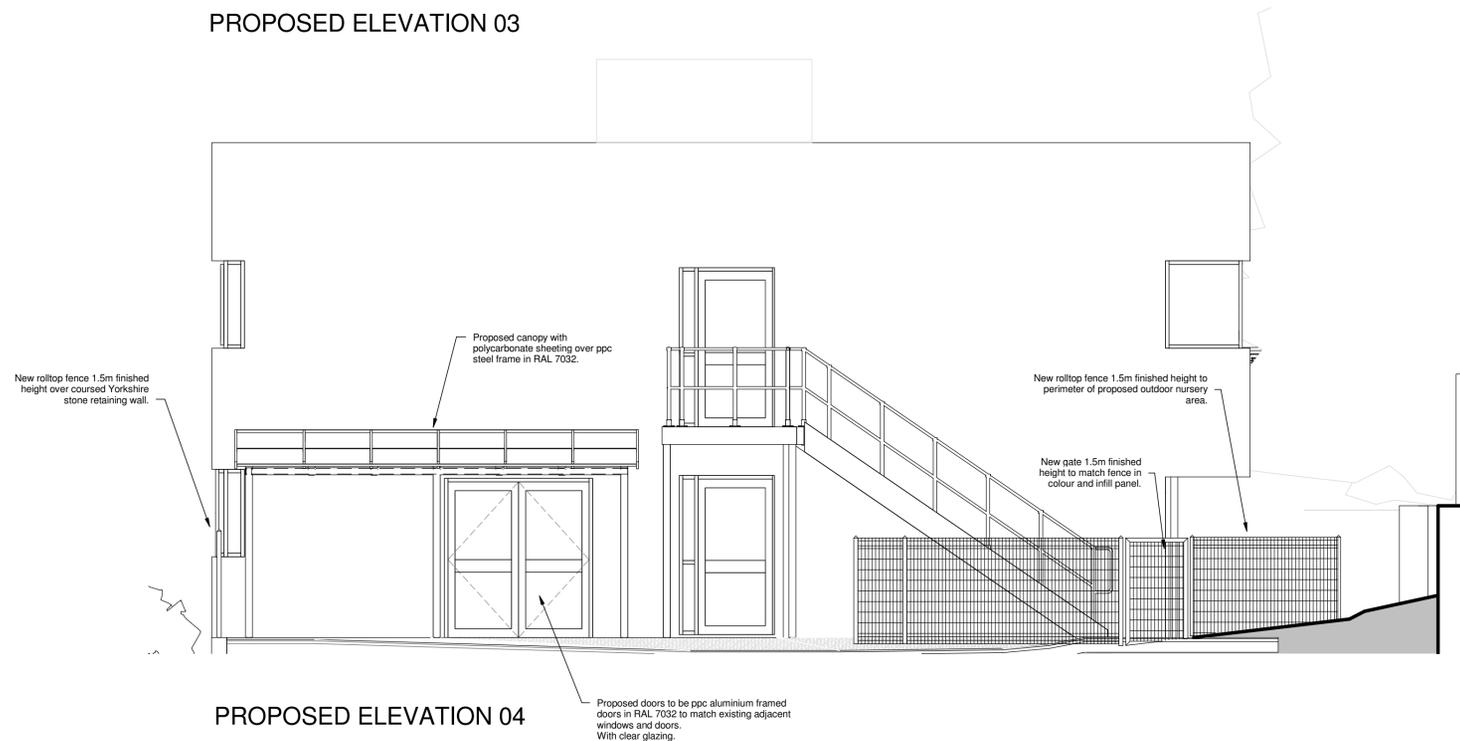

PROPOSED ELEVATION 04

Rev	Description	Date	Dr by	App by
A	Proposed fenelcine amended	30.04.14	CB	
original by		date created		approved by
CB		03/18/14		Approver

Building Consultancy
Aedas Building Consultancy Ltd
Nonwich Union House
High Street
Huddersfield, HD1 2LF
United Kingdom

Aedas

T +44(0)1484 537411
F +44(0)1484 530332
E huddersfield@aedas.com
aedas.com

client name
NORTHERN COLLEGE

project
Owen Block Remodelling Works

drawing
Proposed Elevations 02

project number	scale	
BC.HUD.2013.01193	1 : 50 @A1	
drawing number	rev	issue status
P_09	A	PLANNING

This drawing is to be read in conjunction with all related drawings. All dimensions must be checked and verified on site before commencing any work or producing shop drawings. The originator should be notified immediately of any discrepancy. This drawing is copyright and remains the property of Aedas.

