
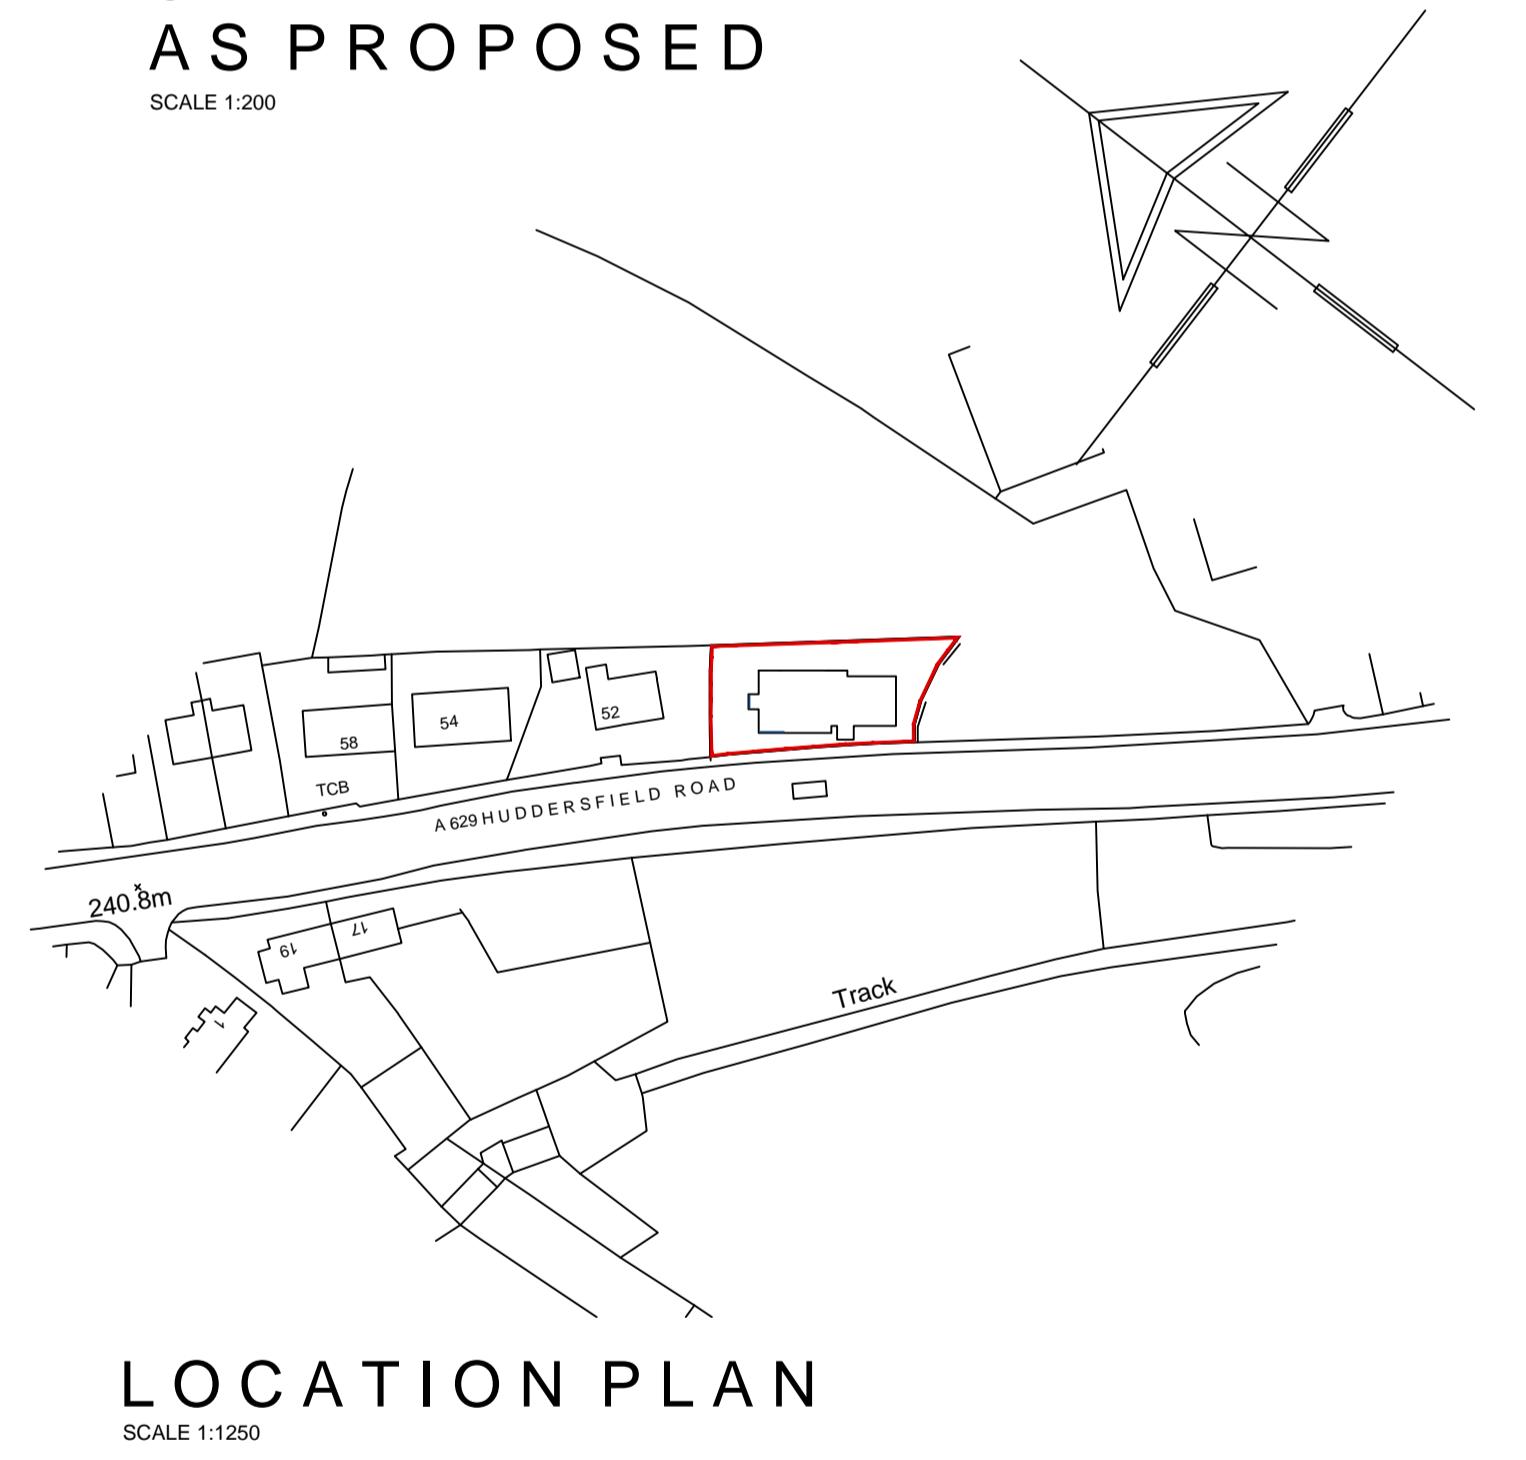
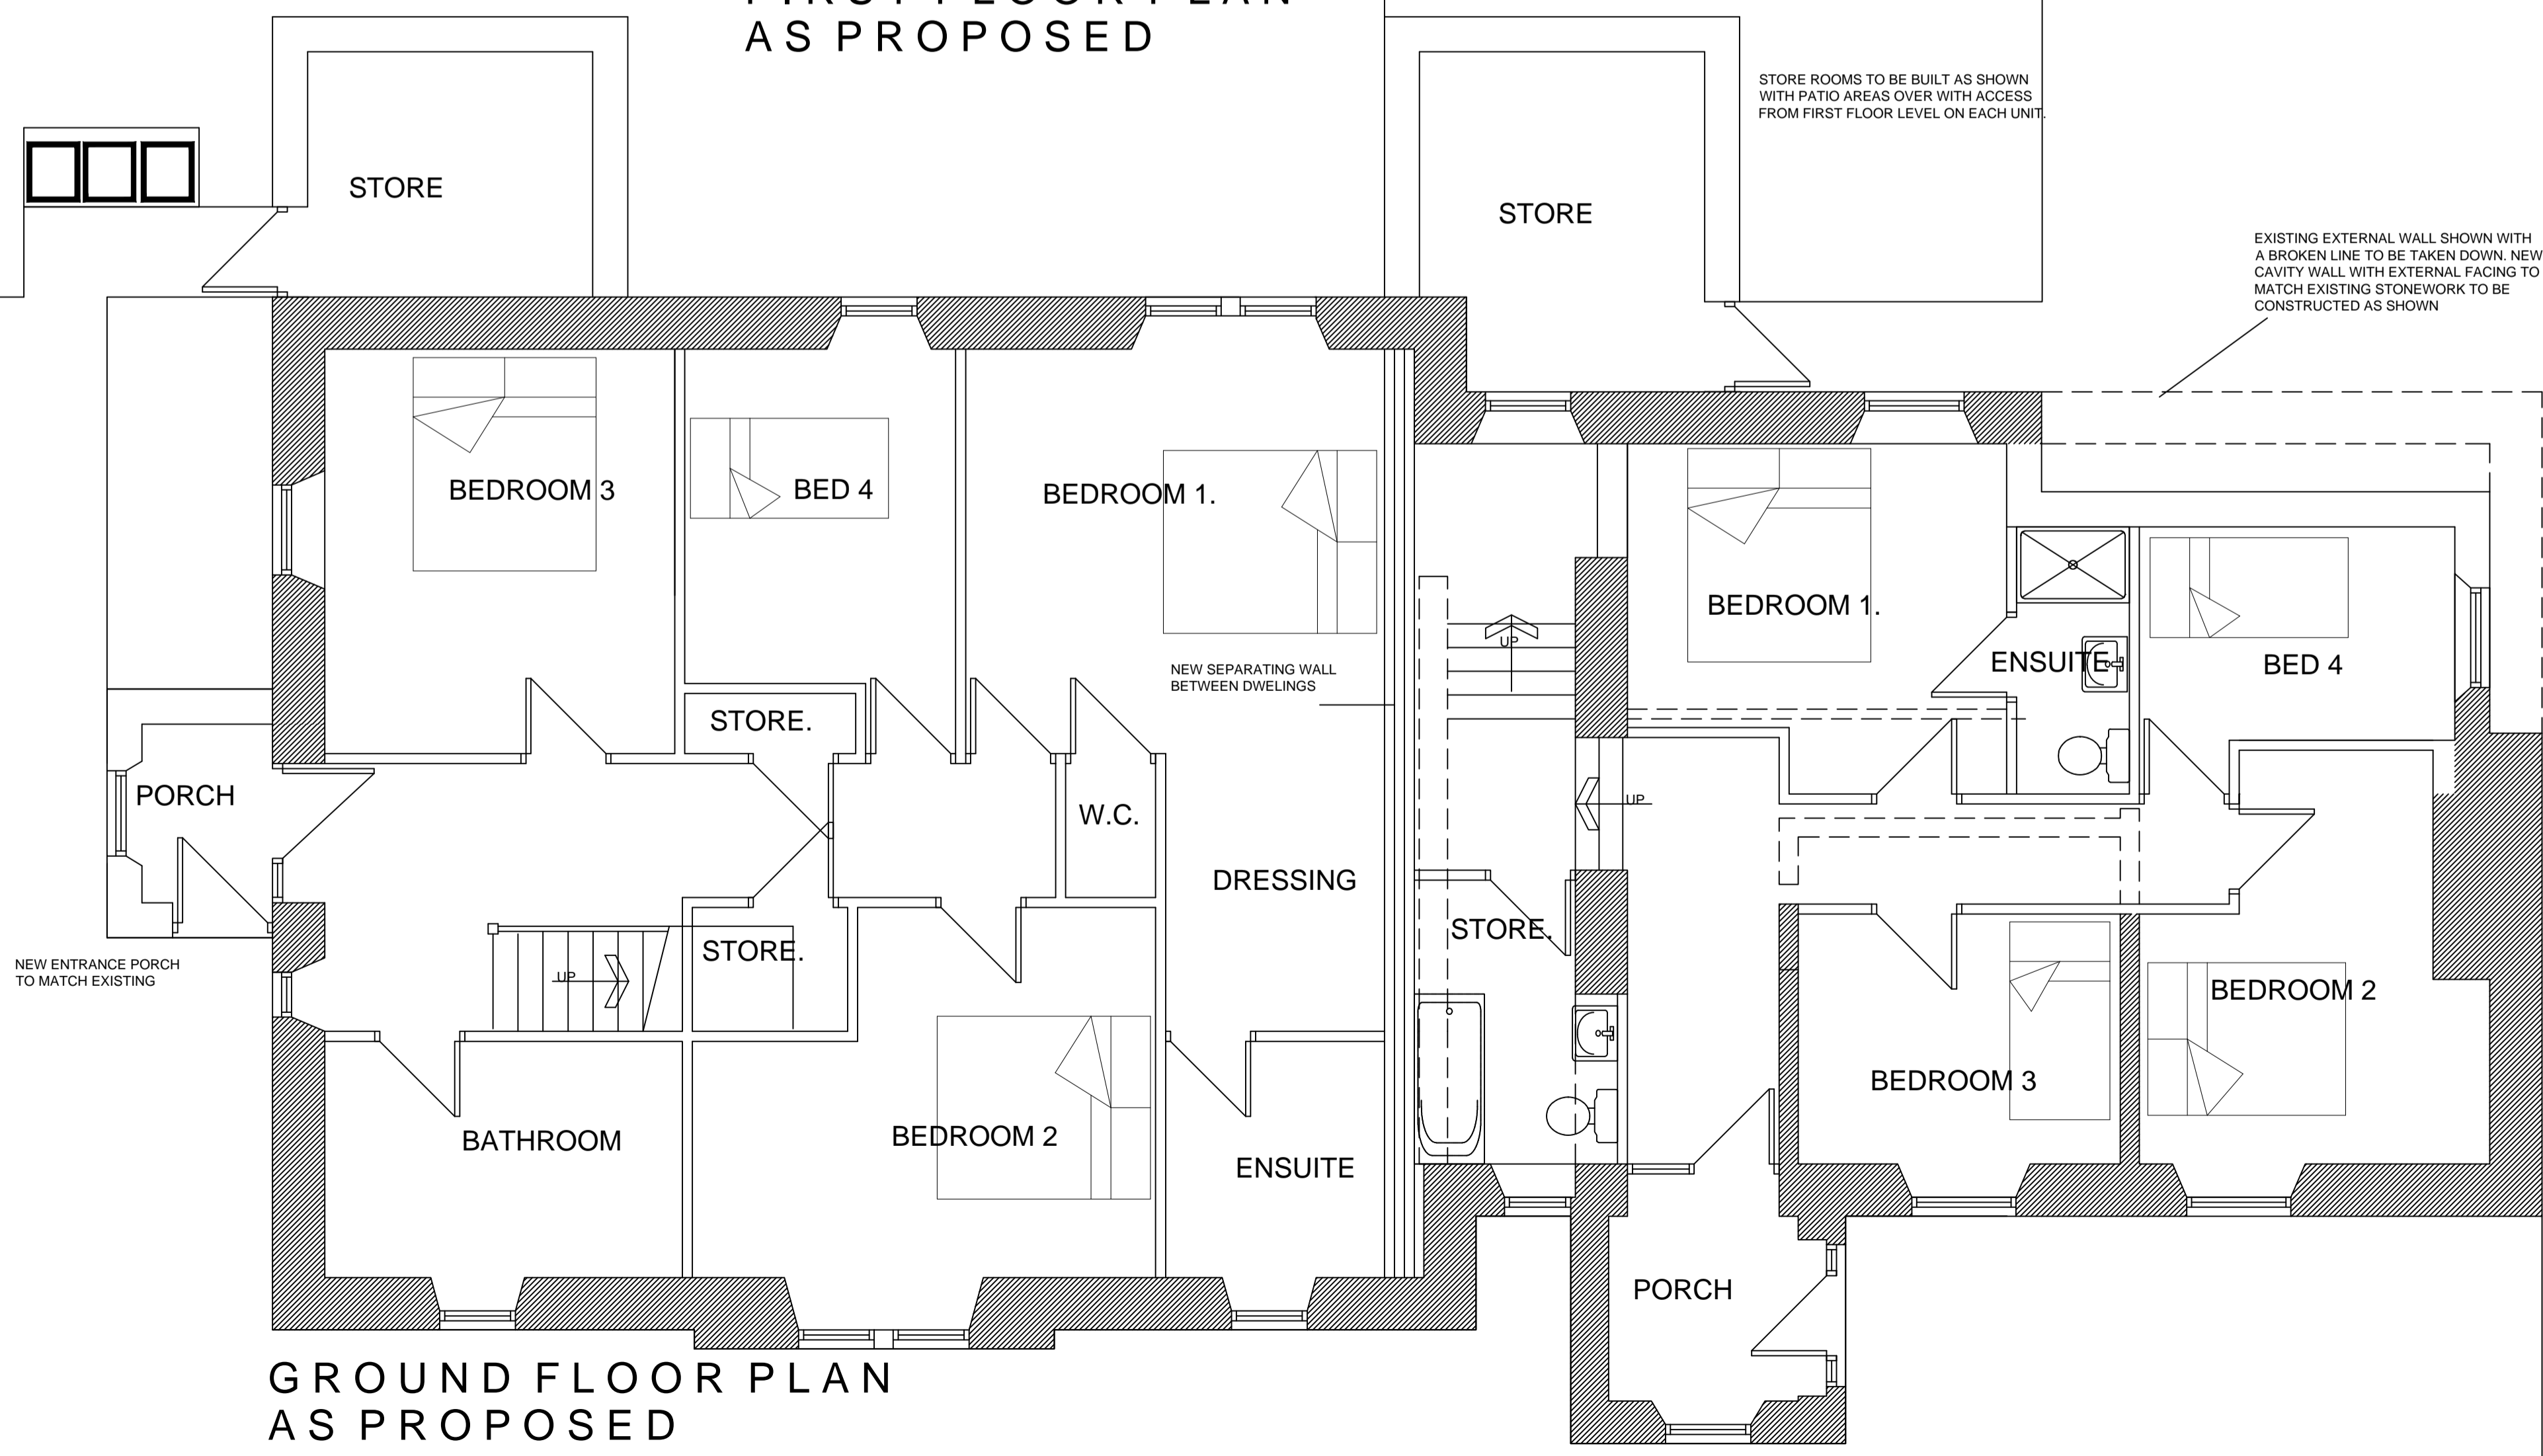


EXISTING EXTERNAL WALL SHOWN WITH A BROKEN LINE TO BE TAKEN DOWN. NEW CAVITY WALL WITH EXTERNAL FACING TO MATCH EXISTING STONEMWORK TO BE CONSTRUCTED AS SHOWN

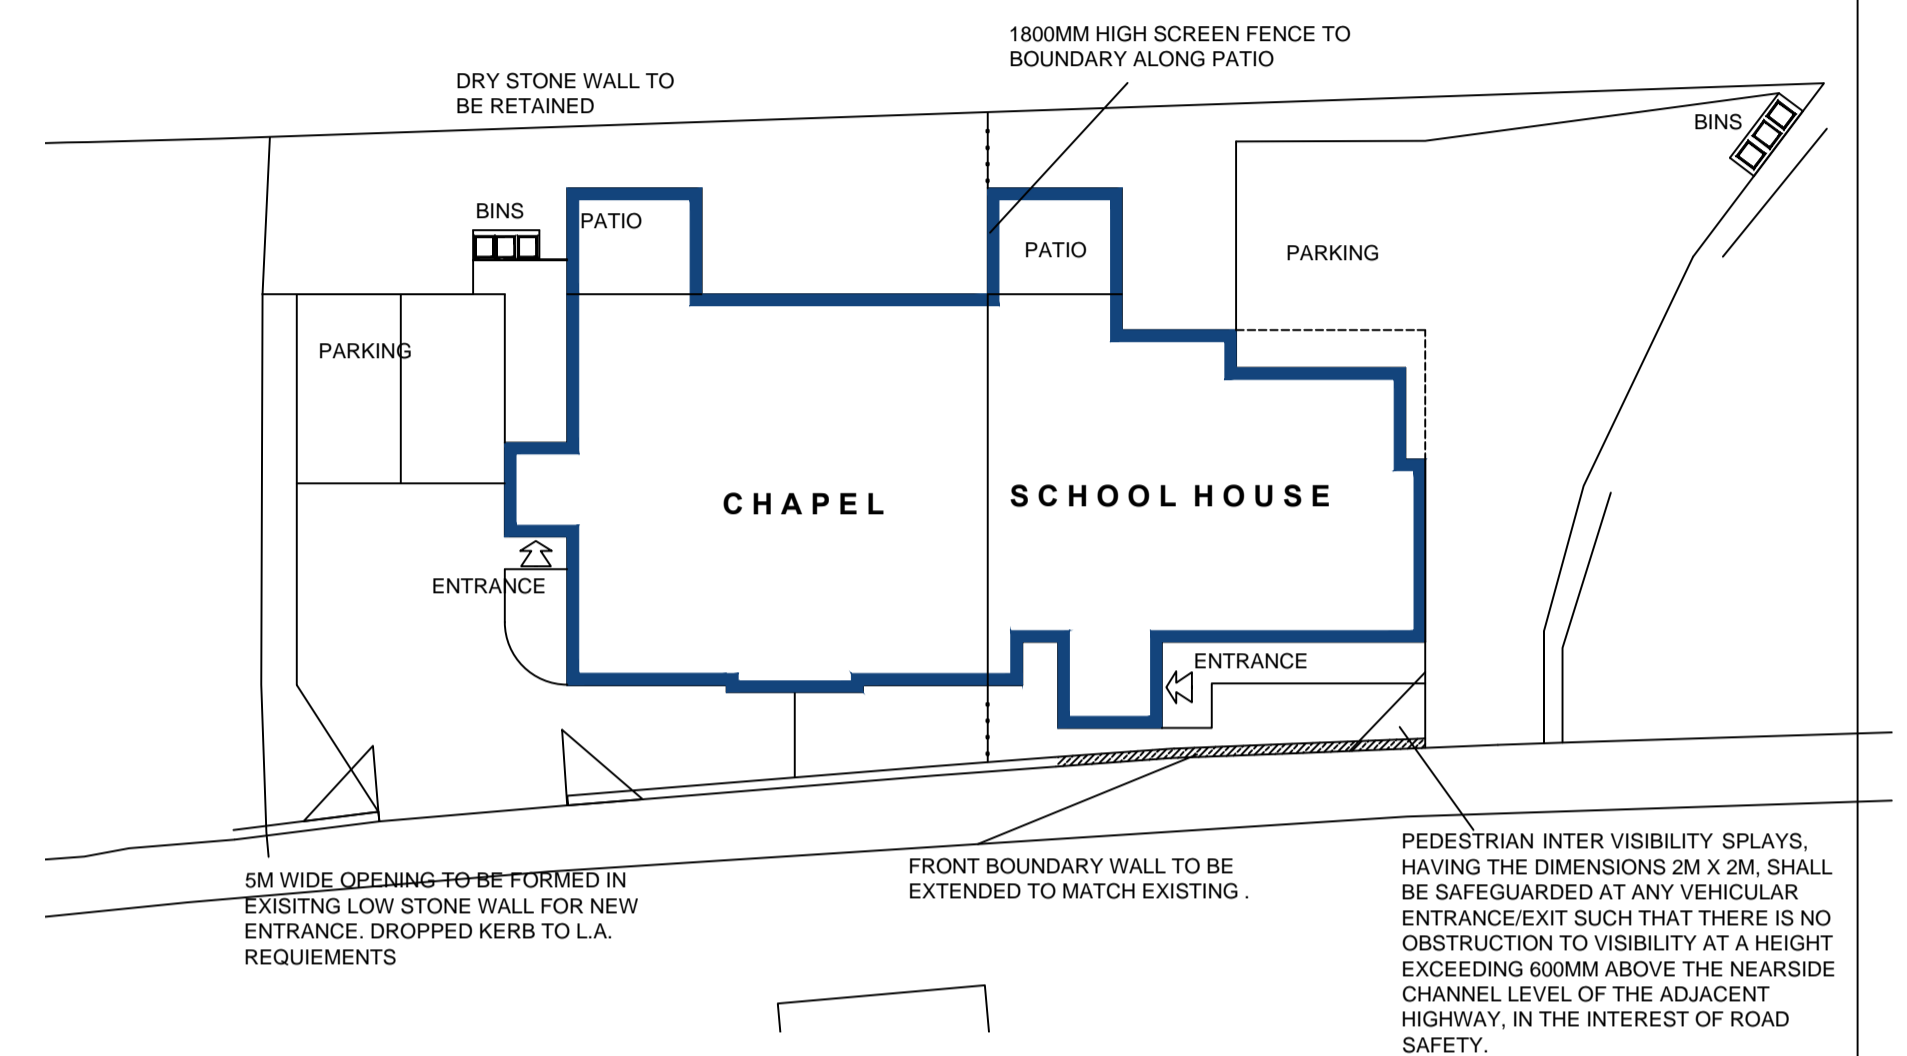

		8 MORSTON BUSINESS PARK, WHALEY ROAD, BARUGH GREEN, BARNSELY, S75 1HQ Phone: 01226 208482 Fax: 01226 283030 Email: info@whiteaguspартnership.co.uk Web: www.whiteaguspартnership.co.uk	
ARCHITECTURAL SERVICES AND SURVEYORS		Client: B.M. Building Contractors Ltd	
Project: CONVERSION OF CHAPEL INTO DWELLINGS HUDDERSFIELD ROAD INGBIRCHWORTH		Date: AUGUST 2014 Scale: 1:50 Ref: 14-054 Dwg. No.: 02 Rev.: A	
Drawing Title:	PLANS AS PROPOSED		
Date: 07-08-14	Suffix: A	Description: PLANS REVISED	